


1 Proposed First Floor Plan
Scale: 1:100

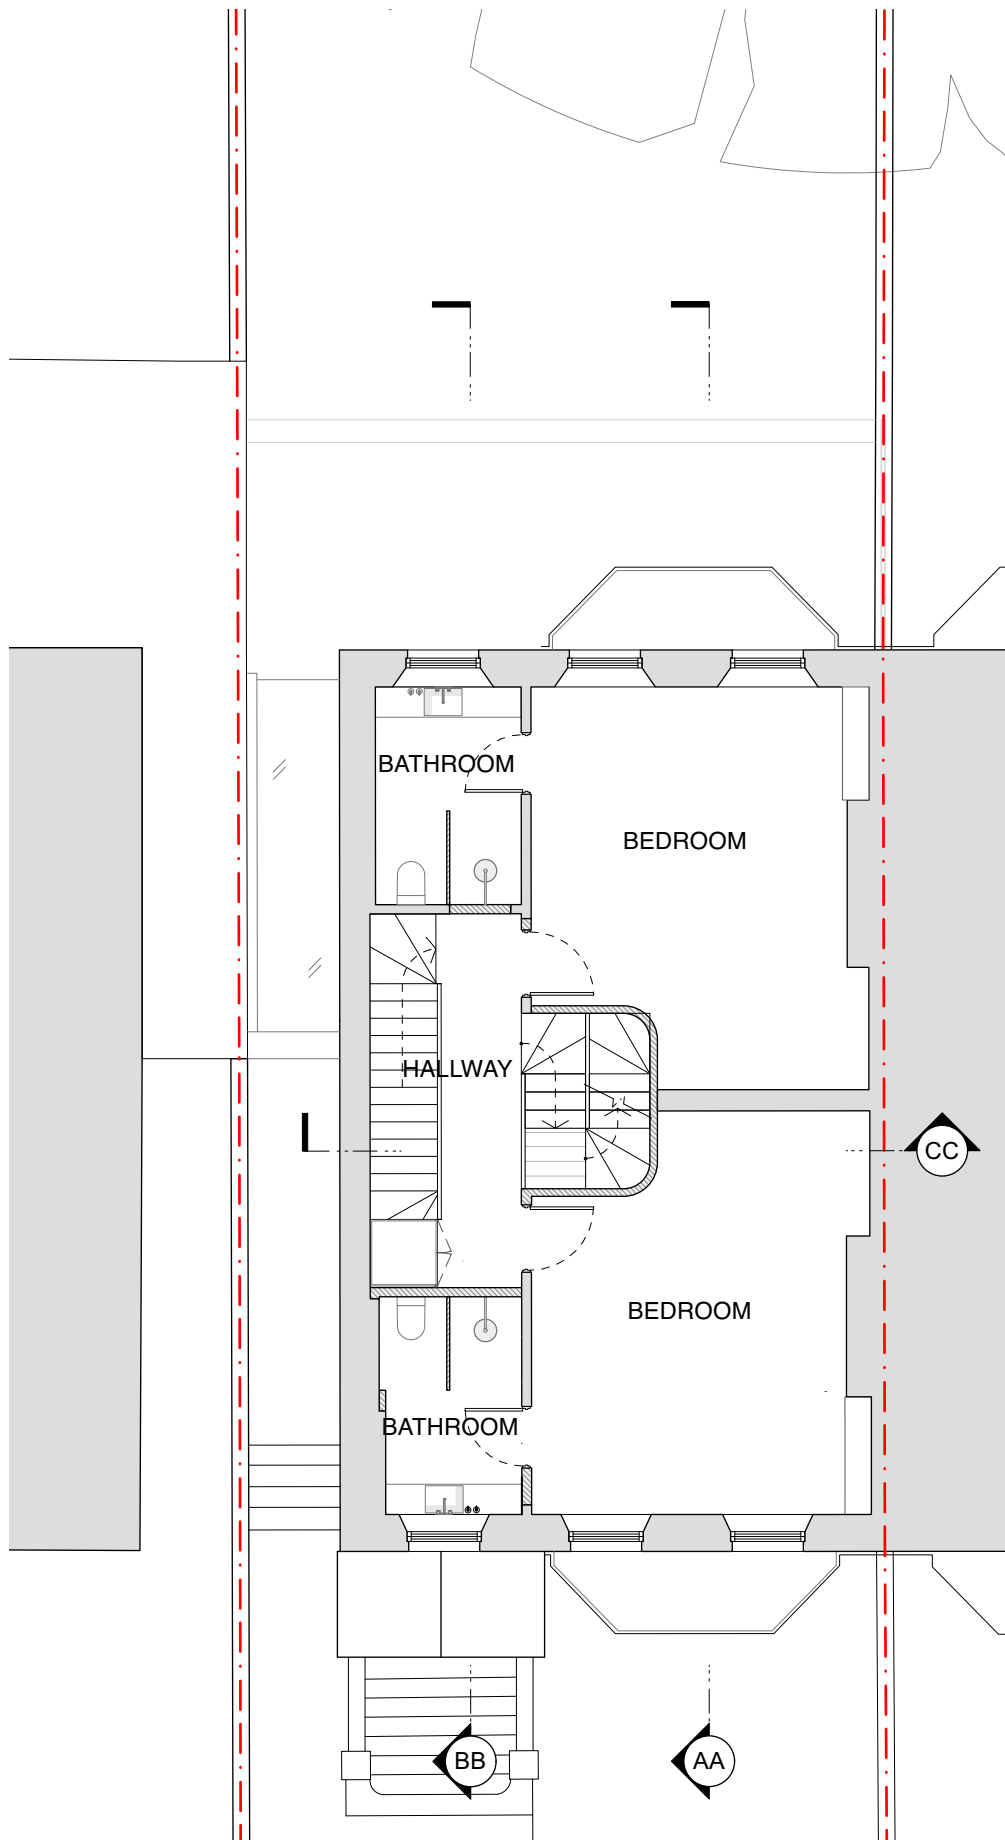

2 Proposed Second Floor Plan
Scale: 1:100



0m 1m 2m 3m 4m 5m
SCALE 1:100 @ A3



NOTES RELATING TO ALL EXTERNAL/PERMITTED DEVELOPMENT ITEMS

- ① NEW ROOFLIGHTS PROTRUDING NO MORE THAN 150MM FROM ROOF AND WITH OBSCURED GLAZING

REVISION	A	08/10/2024	Rooflights updated
DATE	06.09.2024	SCALE	1:100 @ A3
PROJECT	19 Cannon Place, London, NW3 1EH		
CLIENT	Chris & Parya Arnold		
DRAWING TITLE	PROPOSED PLAN - FIRST & SECOND FLOOR		
DRAWING No.	TRS134_PD_102		
ISSUE	Permitted Development		

TR STUDIO
Architecture | Interiors

The Blackfriars Room
St Bride Foundation
14 Bride Lane | London EC4Y 8EQ
T: +44 (0)203 567 0569
E: office@trstudio.co.uk
W: www.trstudio.co.uk

This drawing must not be scaled from nor should it be used for the calculation of areas for the purposes of valuation. All dimensions are indicative and must be verified on site prior to the commencement of any works. This drawing must be read in conjunction with all necessary information from all other design consultants and contractors. All works must comply with the relevant British standards and building control requirements. Drawing errors to be reported to the Architect.