


Floor Plan - Proposed  
1:100

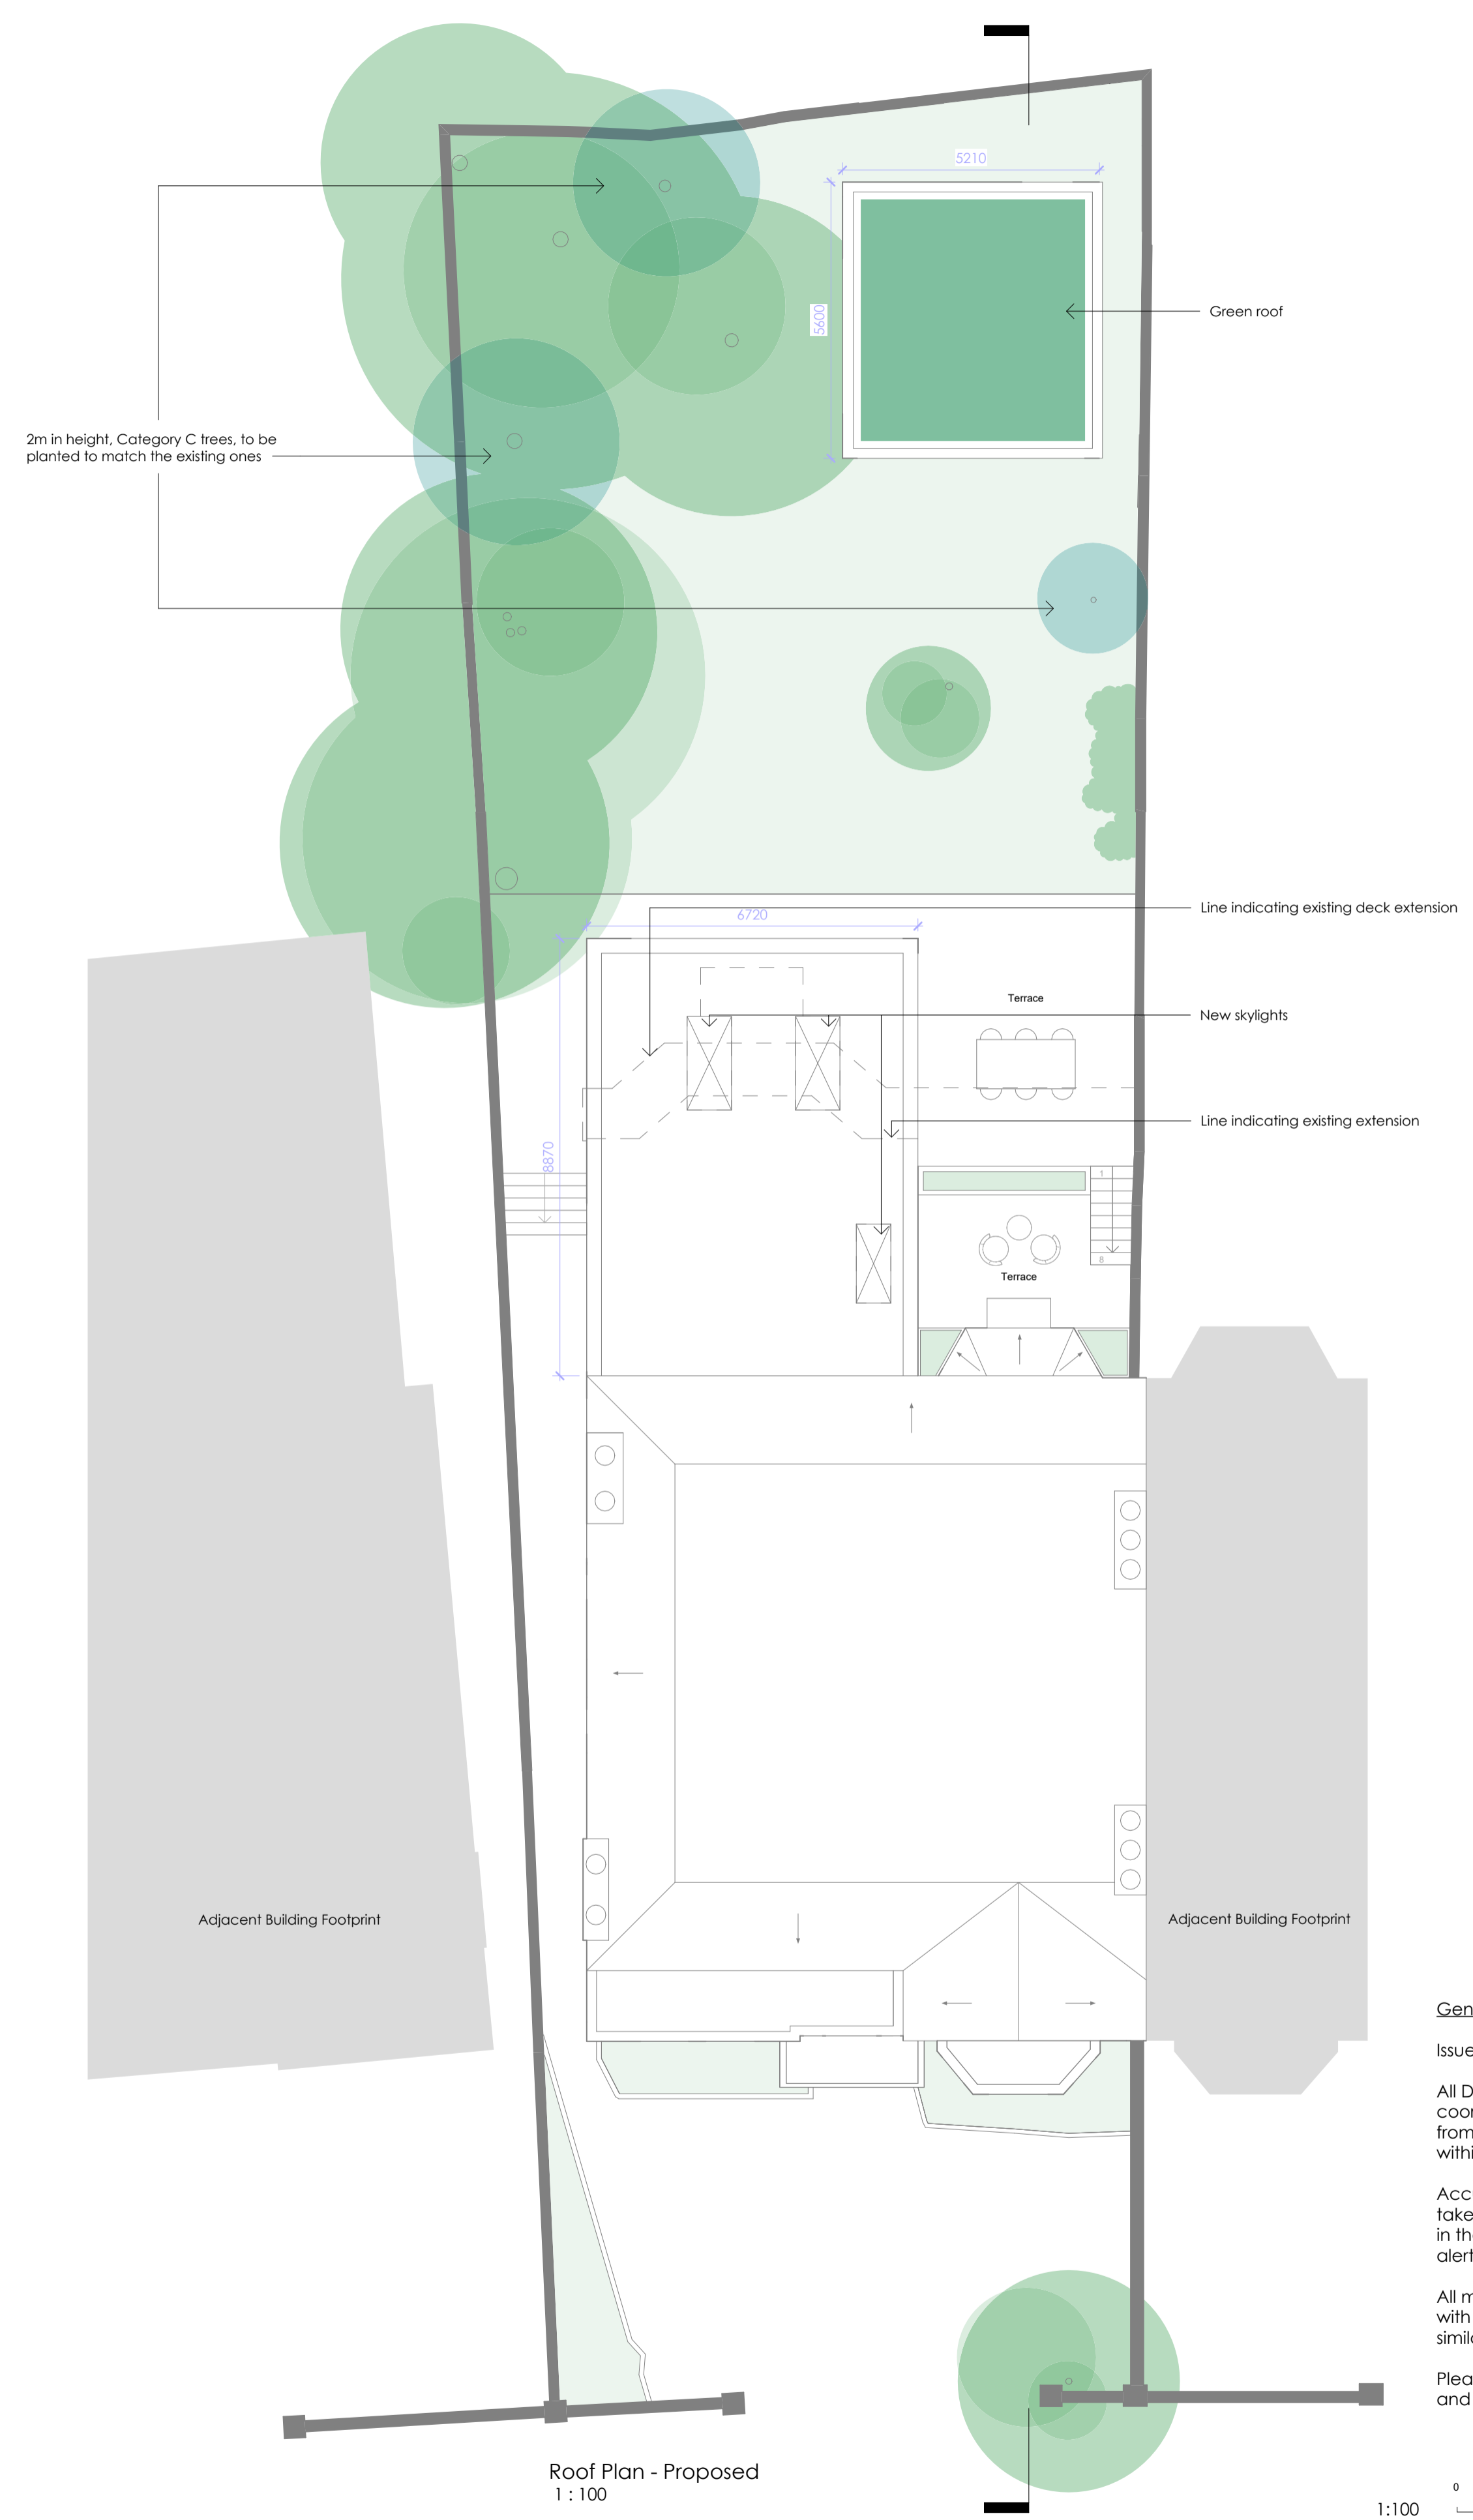

Roof Plan - Proposed  
1:100

**General Note:**

Issued for planning

All Drawings will need coordination and confirmation from Specialist Consultants within the Design Team.

Accurate measurements to be taken on site. Any discrepancies in the drawings should be alerted to the Architect.

All materiality will be matched with the existing condition or similar.

Please read all Drawing notes and annotations.



This drawing is copyright. Contractor must check all dimensions on site. Only figured dimensions are to be used. Discrepancies must be reported immediately to the architect before proceeding.

No.	Revision Date	Revision Description

Notes:



3/5 Harbour Yard  
Chelsea Harbour  
London SW10 0XD  
T: 020 7351 3050  
F: 020 7351 4151  
**ACH Architects**

Project  
**37 Compayne Gardens - NW6 3DD**  
Ground Floor Flat

Drawing					
Floor & Roof Plans - Proposed					
Drawn by	Checked by	Approved by	Date	Scale	Sheet
LG	IR	IR	09-10-2024	1:100 @ A1	105
Project	Issue	Level	Number	Revised	
2402			105		