


1
P101
GROUND FLOOR PLAN
1 : 100



2
P101
ROOF PLAN
1 : 100

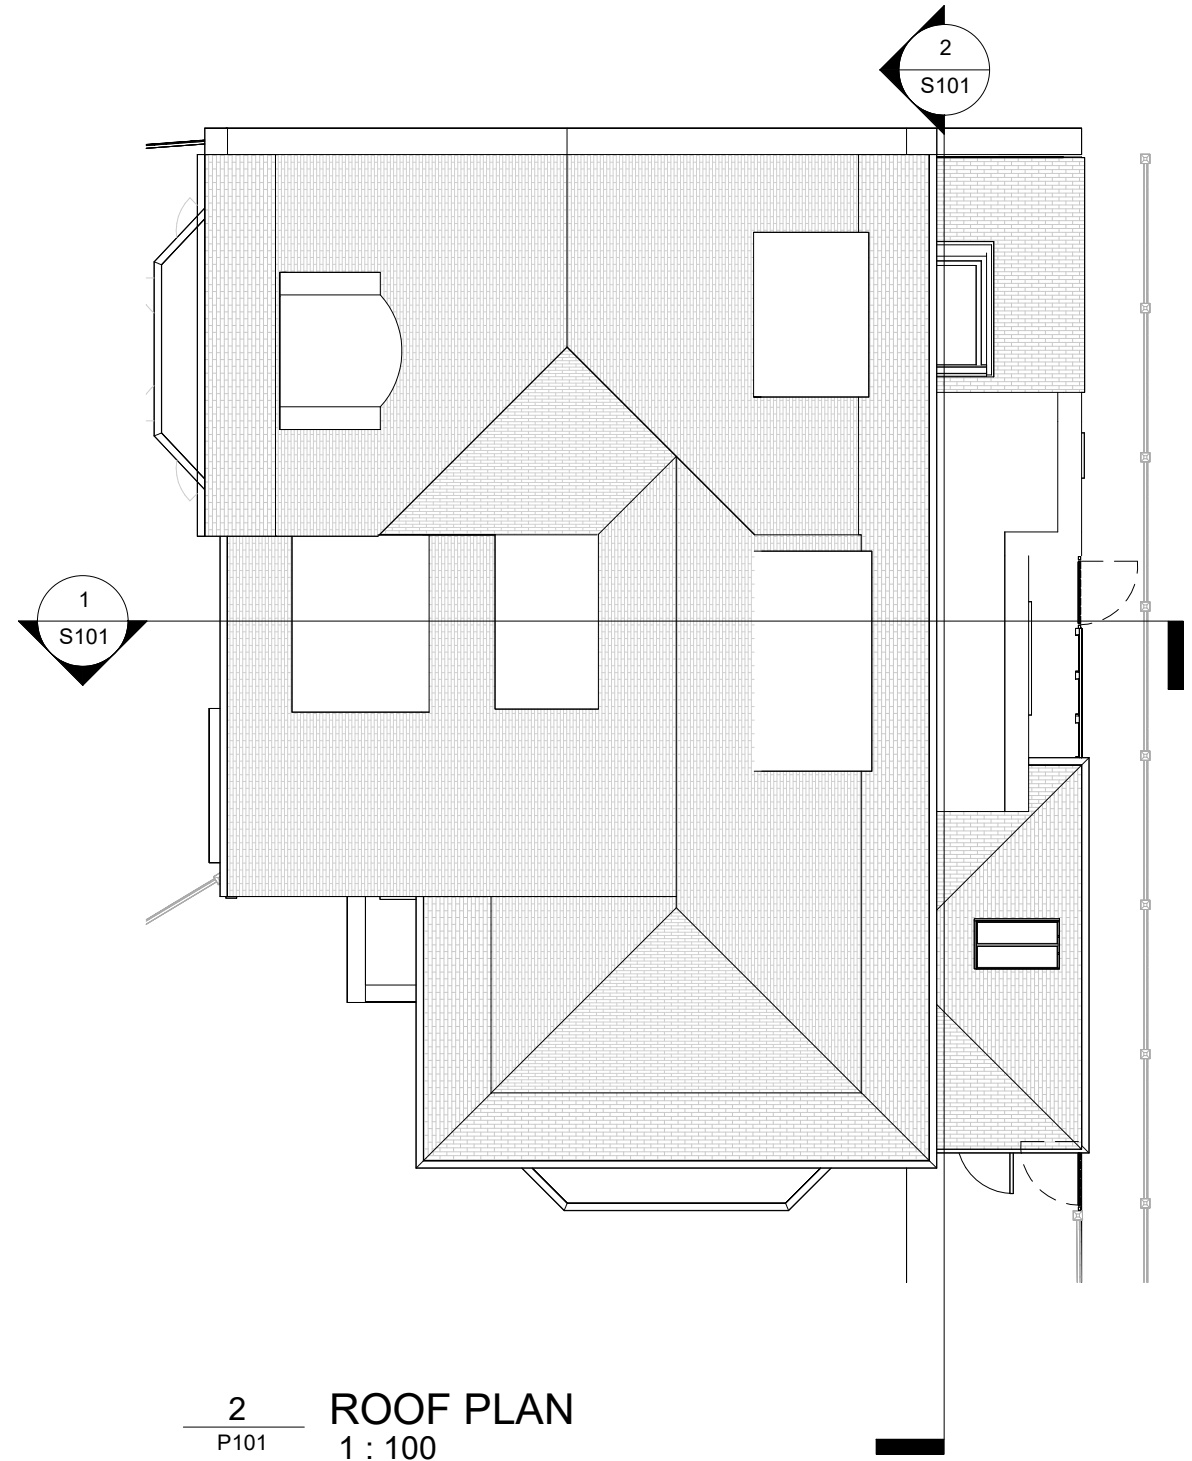

DRAWN	Author	DATE	PROJECT	DRAWING TITLE	DWG. No.	NOTES	REV	DATE	REVISION NOTES	ARCHITECT
CHECKED	Checker	16 03 24	FLAT 1, 18 PLATT'S LANE	PROPOSED GROUND FLOOR & ROOF PLAN	P101	1. All dimensions are in millimetres. 2. All dimensions are to be checked on site. 3. Any discrepancy between the architectural drawing and other drawings relevant for construction should be notified before commencement.	P03	06.10.24	UPDATED TO CASE OFFICER COMMENTS. FRONT EXTENSION OMITTED	BL Architecture
SCALE	1 : 100 @ A3		CLIENT		TOBY VANHEGAN					