



PROPOSED EXTERNAL SEATING FRONT ELEVATION
SCALE 1:50

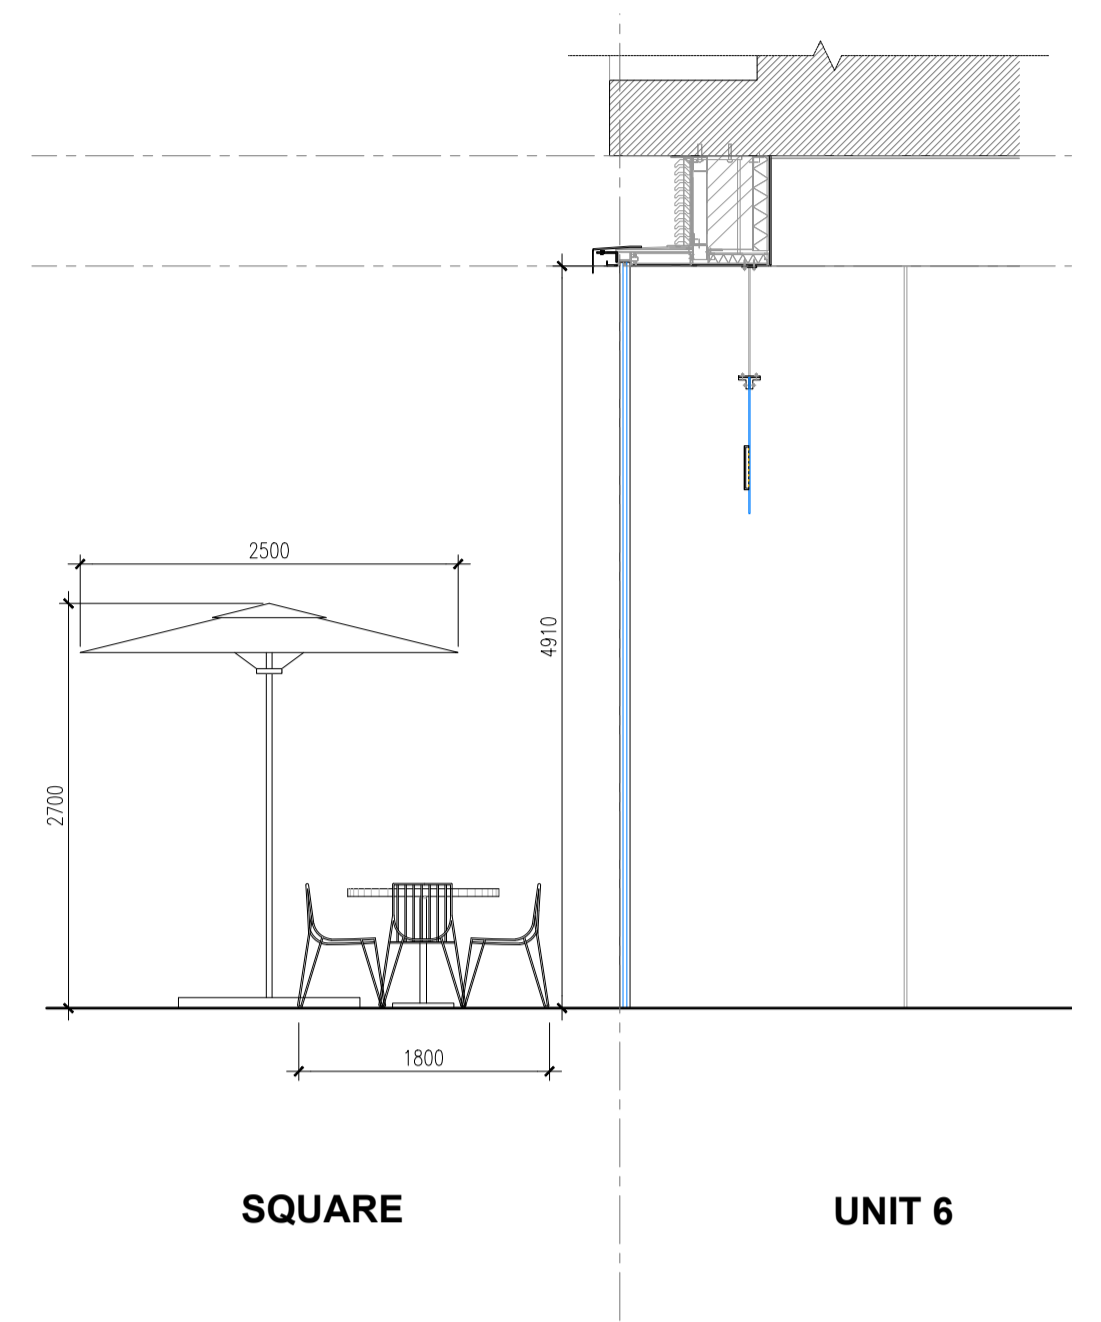


PROPOSED EXTERNAL SEATING SECTION B
SCALE 1:50

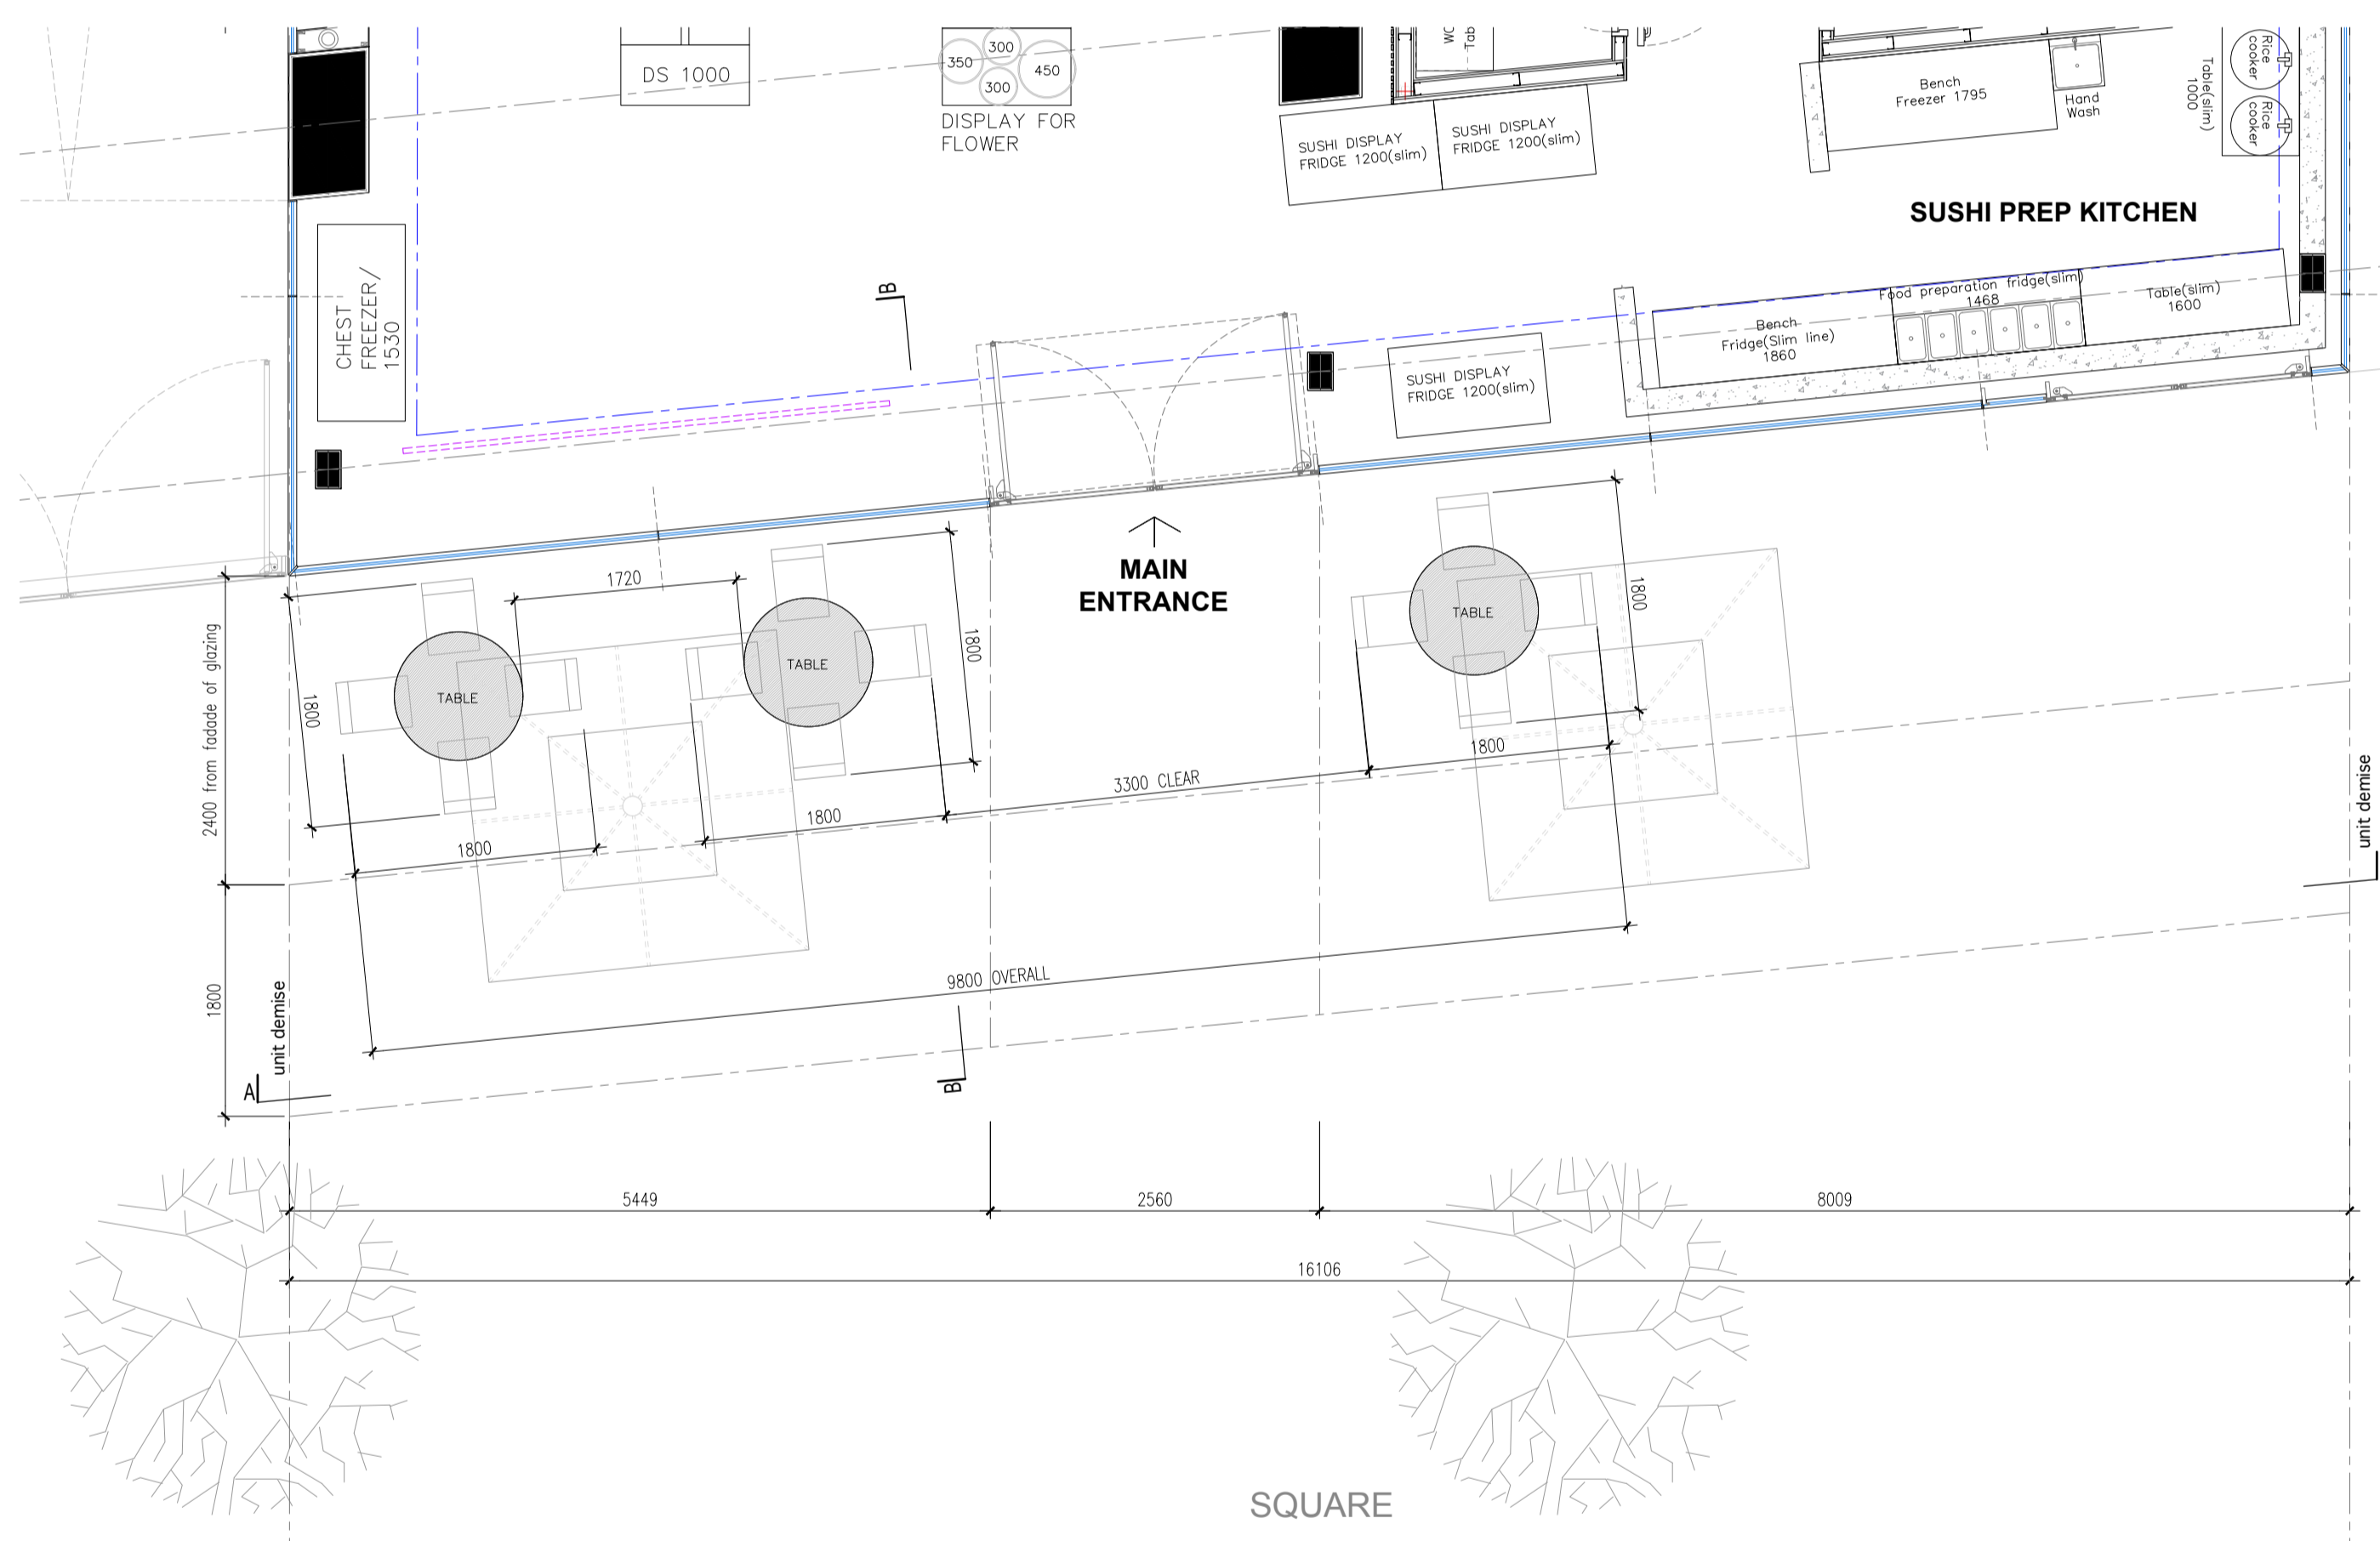


PROPOSED EXTERNAL SEATING PLAN
SCALE 1:50

EXTERNAL FURNITURE



Chairs 12No
400(W)mm x 560(D)mm
Colour : white

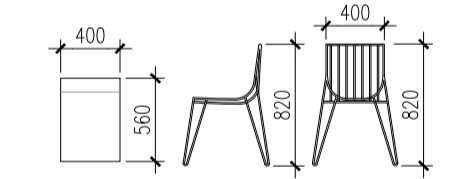

Round tables 3No
1000mm Diameter
Colour : white

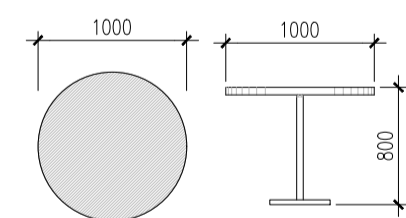


Square Parasol 2No
1200(W)mm x 1200(D)mm - Base
2000(W)mm x 2500(D)x 2700(H)mm - Umbrella

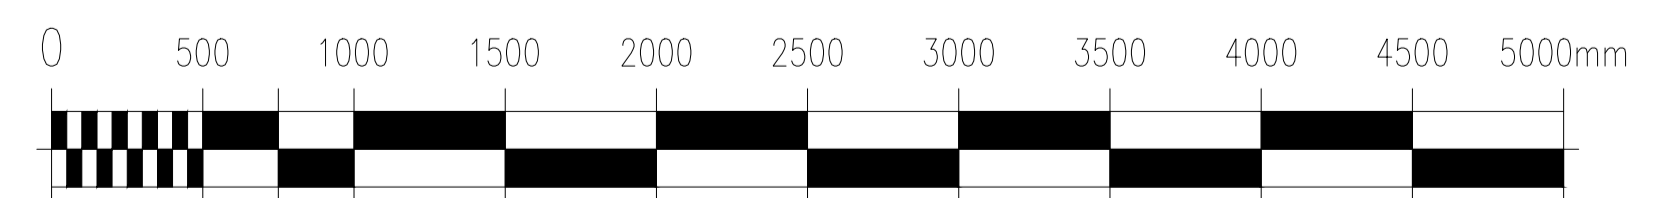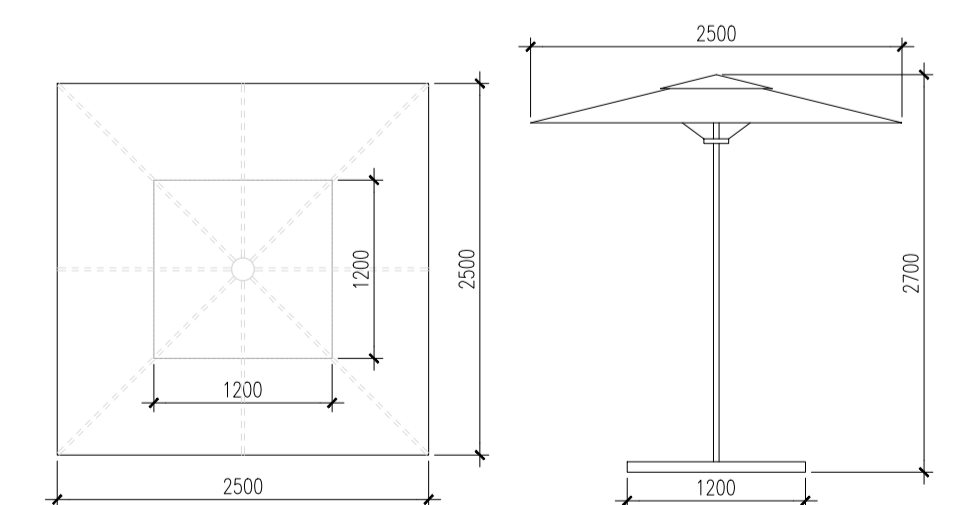

NOTE

All dimensions to be checked on site prior to commencement of any works.
This drawing represents a performance guide upon which the contractor/subcontractor must base his/her working drawings & details. Include all necessary tolerances prior to manufacture and installation.
Contractor must undertake a full survey of the area to establish all dimensions & ensure accurate setting out.
Advise on suitability of all details shown to ensure structural stability, ease and economy of construction.

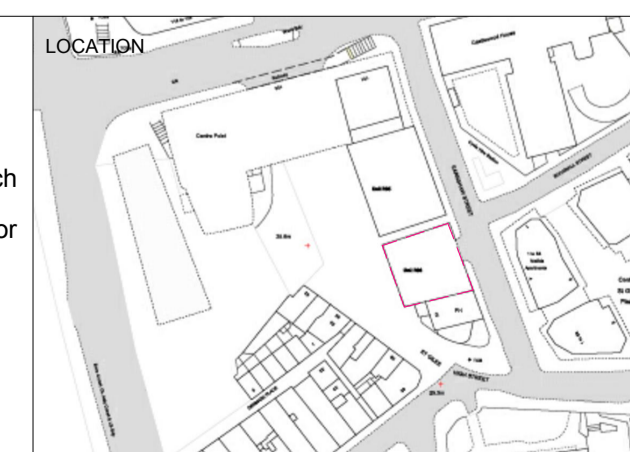

studio penn london
Architecture & Interior Design
studiospace@gmail.com

job title: **SEOUL PLAZA - UNIT R06 & R08 CENTRE POINT**

drawing title / location: **EXISTING EXTERNAL SEATING PLAN**

drawn by: **JL** checked: **YH** scale: **1:50@A1 / 100@A3** status: **PLANNING**

project: **2205** classification / drawing no: **2205.CP.DE.700** revision: **.**