


This drawing should be read in conjunction with all drawings and schedules prepared as part of the design package. Ensure site dimensions are checked prior to manufacture and installation. Ensure all joinery is restrained to structural envelope as necessary. All finishes to be applied as manufacturers instructions.

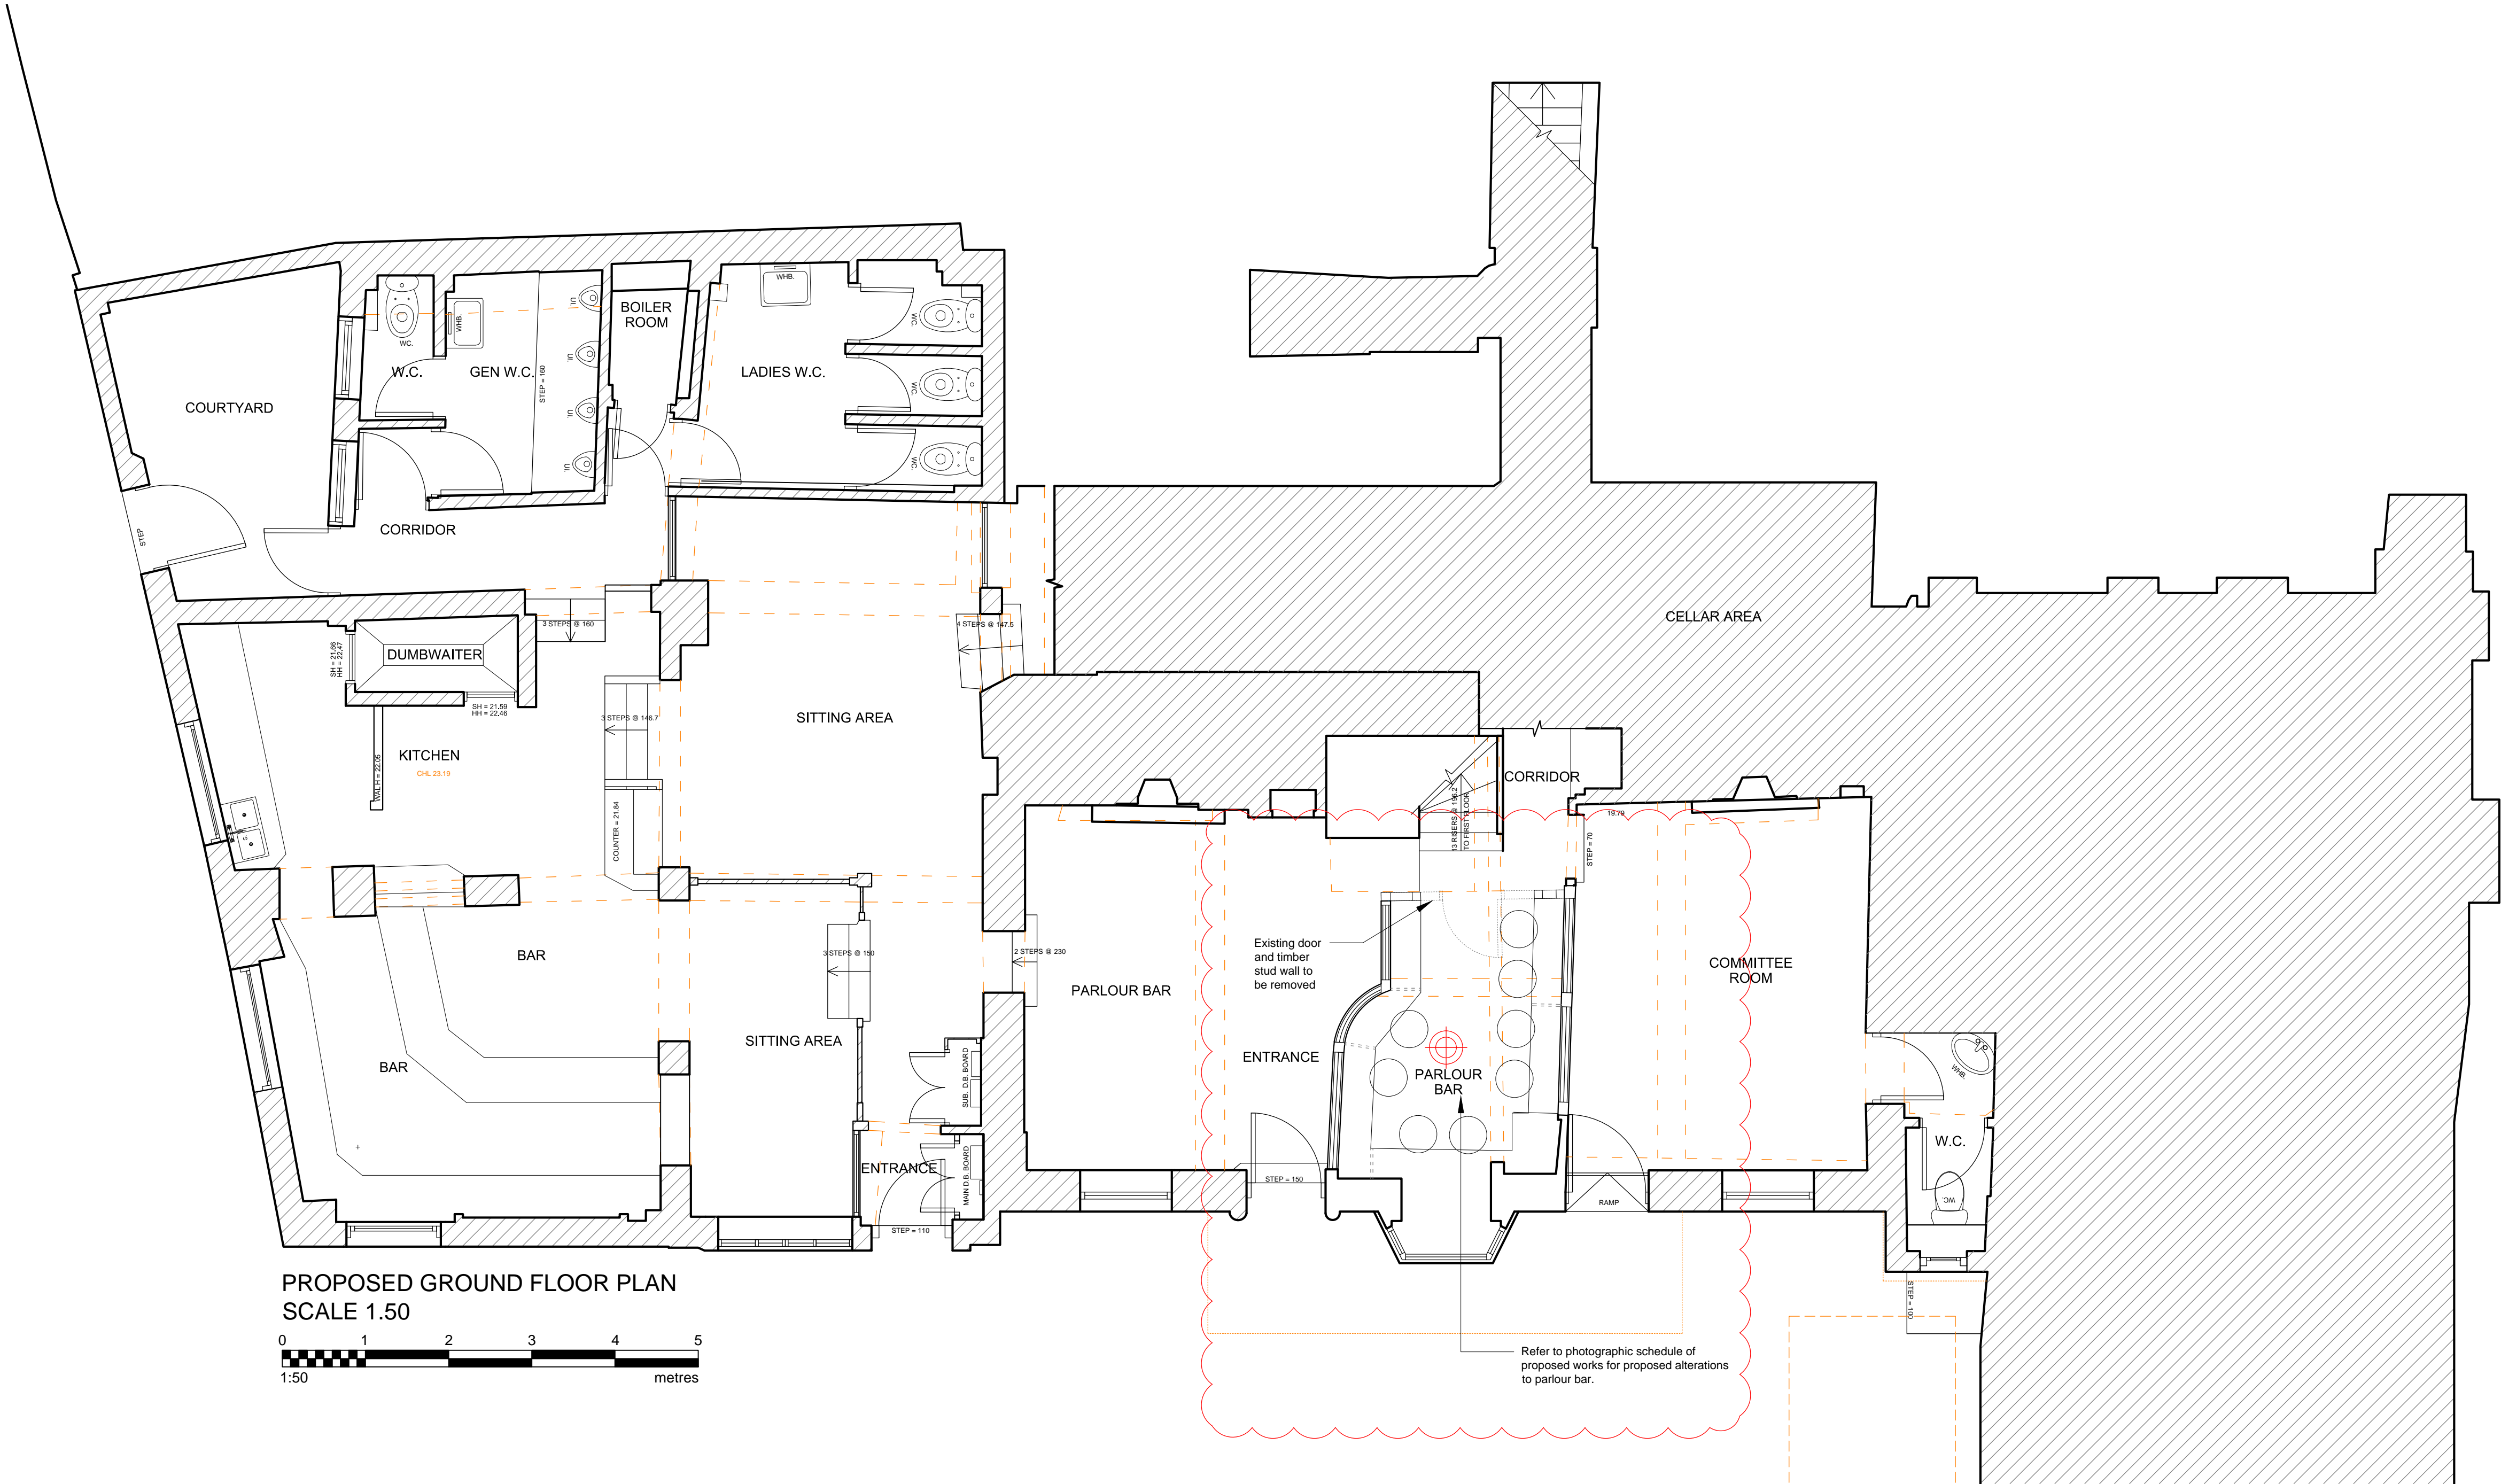

PROPOSED GROUND FLOOR PLAN
SCALE 1.50



Rev	Revision Details	Initials	Date
A	Notes and detail drawing removed	EY	11.10.24

newmangauche

E.design@newmangauche.com T. 0121 212 9800
47A George St Birmingham B3 1QA
newmangauche.com

Client



Project

**THE FLASK
HIGHGATE**

Drawing Title

**PROPOSED GROUND
FLOOR PLAN**

Project Type

LISTED BUILDING APP

Date	Scale	Drawn By
JUN'24	1:50@A1	EY
Project No.	Drawing No.	Revision
3111	201	A

This drawing is the property of NEWMAN GAUCHE DESIGN ASSOCIATES. Copyright is reserved by them and the drawing is issued on the condition that it is not copied either wholly or in part without the prior consent in writing of Newman Gauge Design Associates. All dimensions are to be checked on site prior to the commencement of any work or shop drawings. This drawing is to be read in conjunction with other drawings and specifications where existing.