




CAD DRAWING

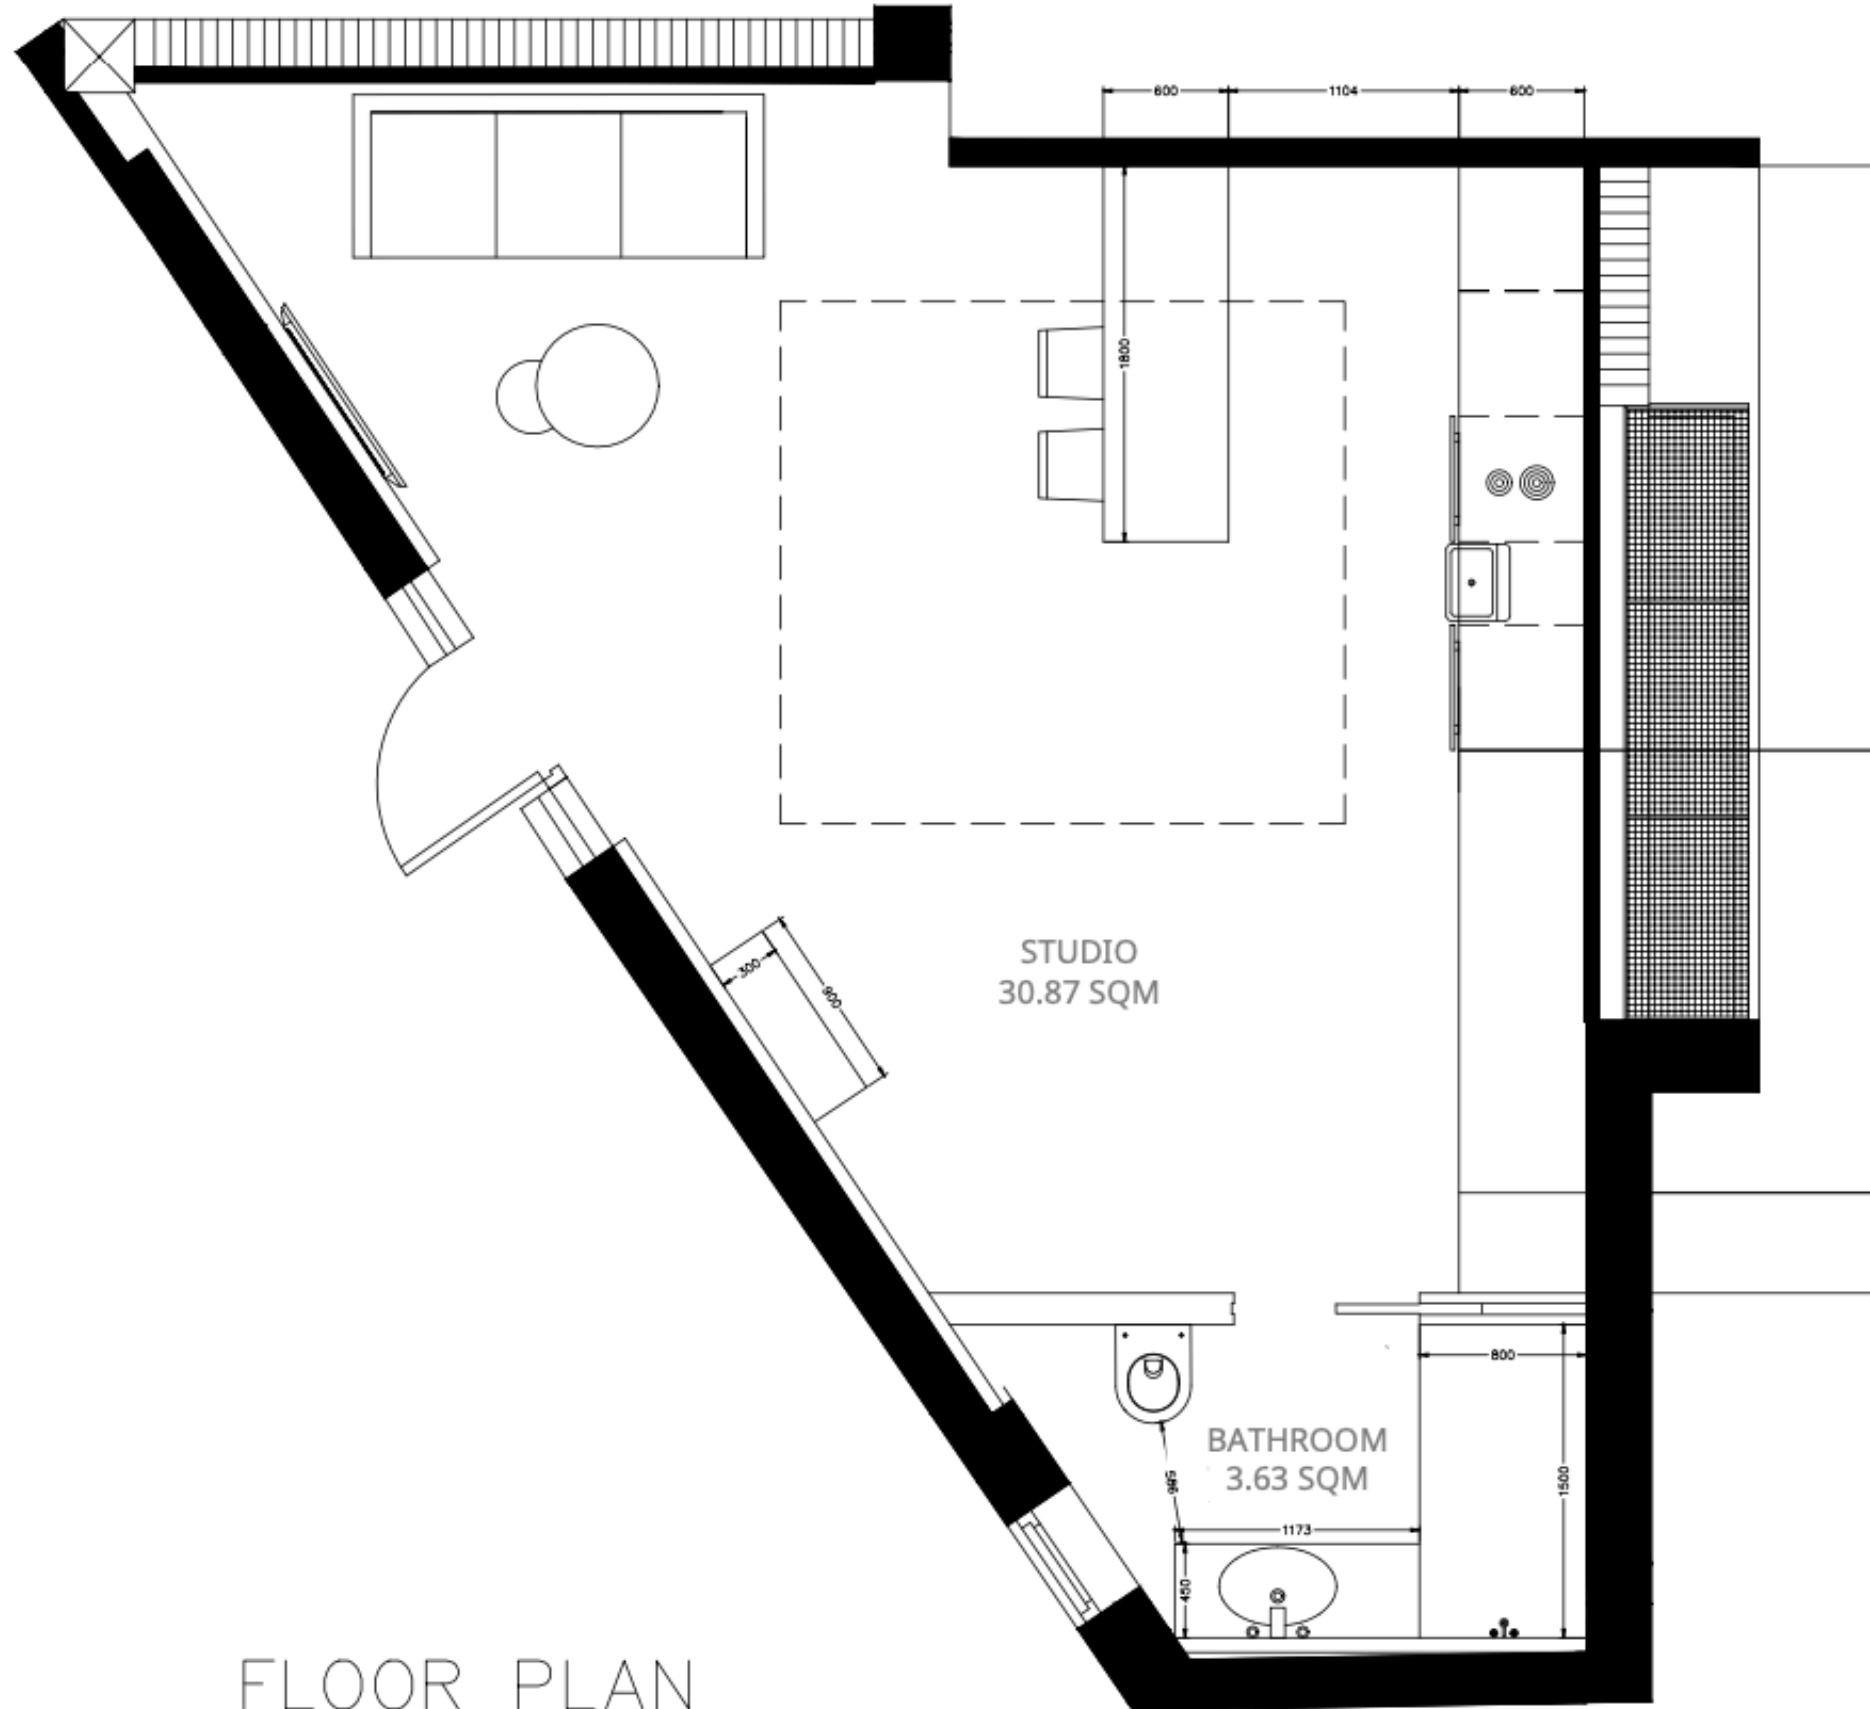

FLOOR PLAN
SCALE 1:350

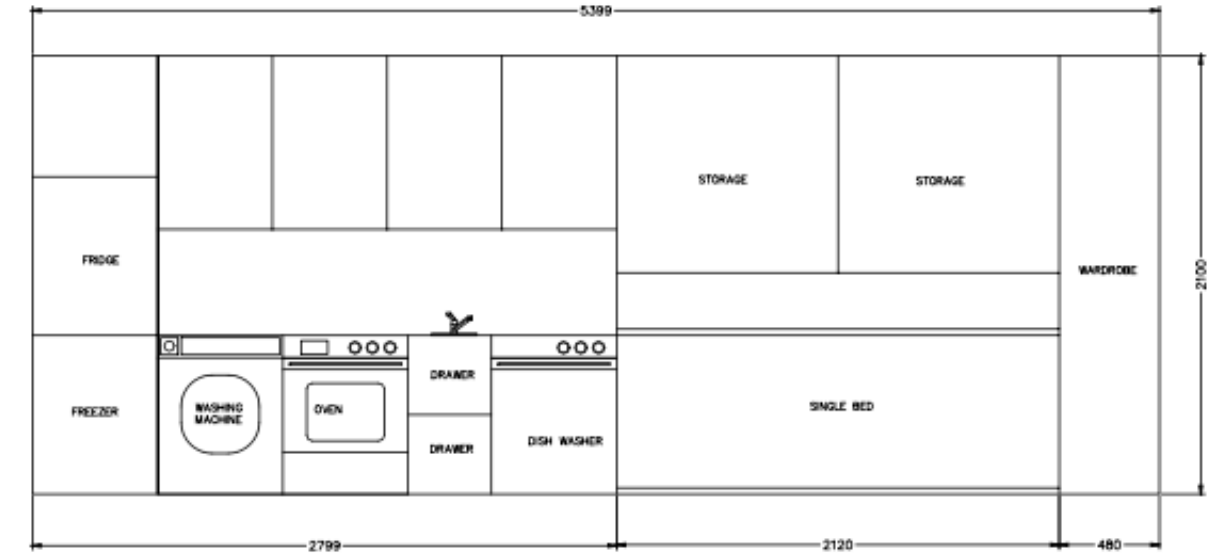

WALL ELEVATION
SHUTTER CLOSED

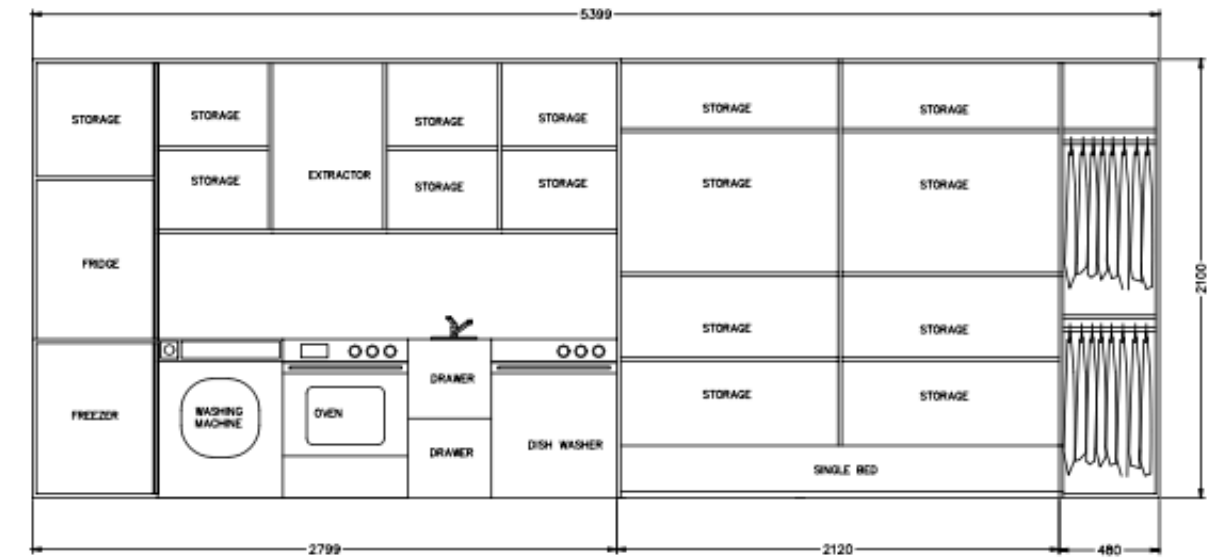

WALL ELEVATION
SHUTTER OPEN