




neighbouring
warehouse

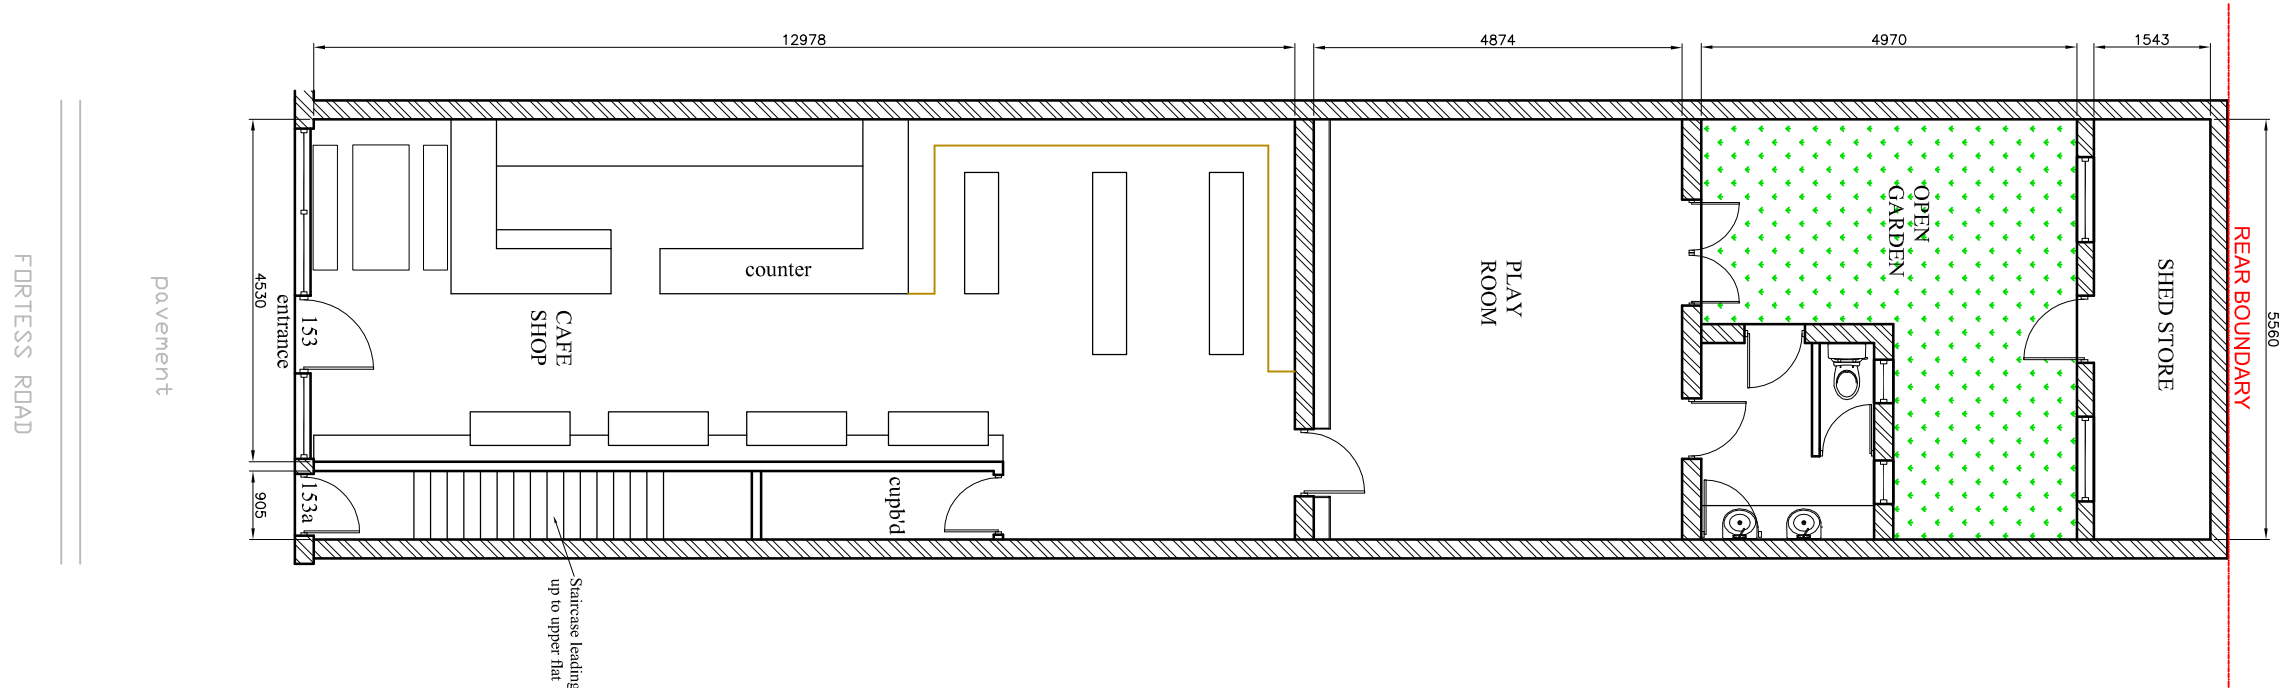

EXISTING GROUND FLOOR PLAN

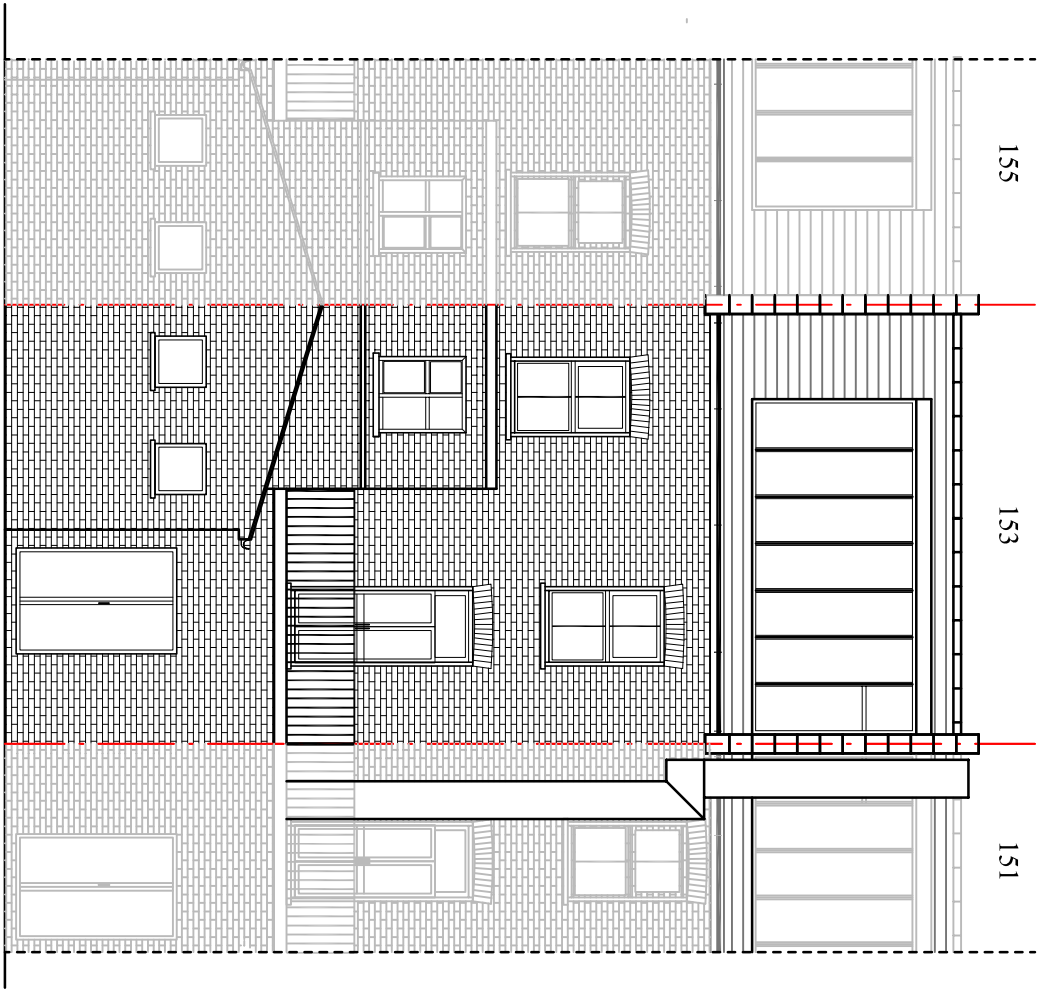

EXISTING REAR ELEVATION

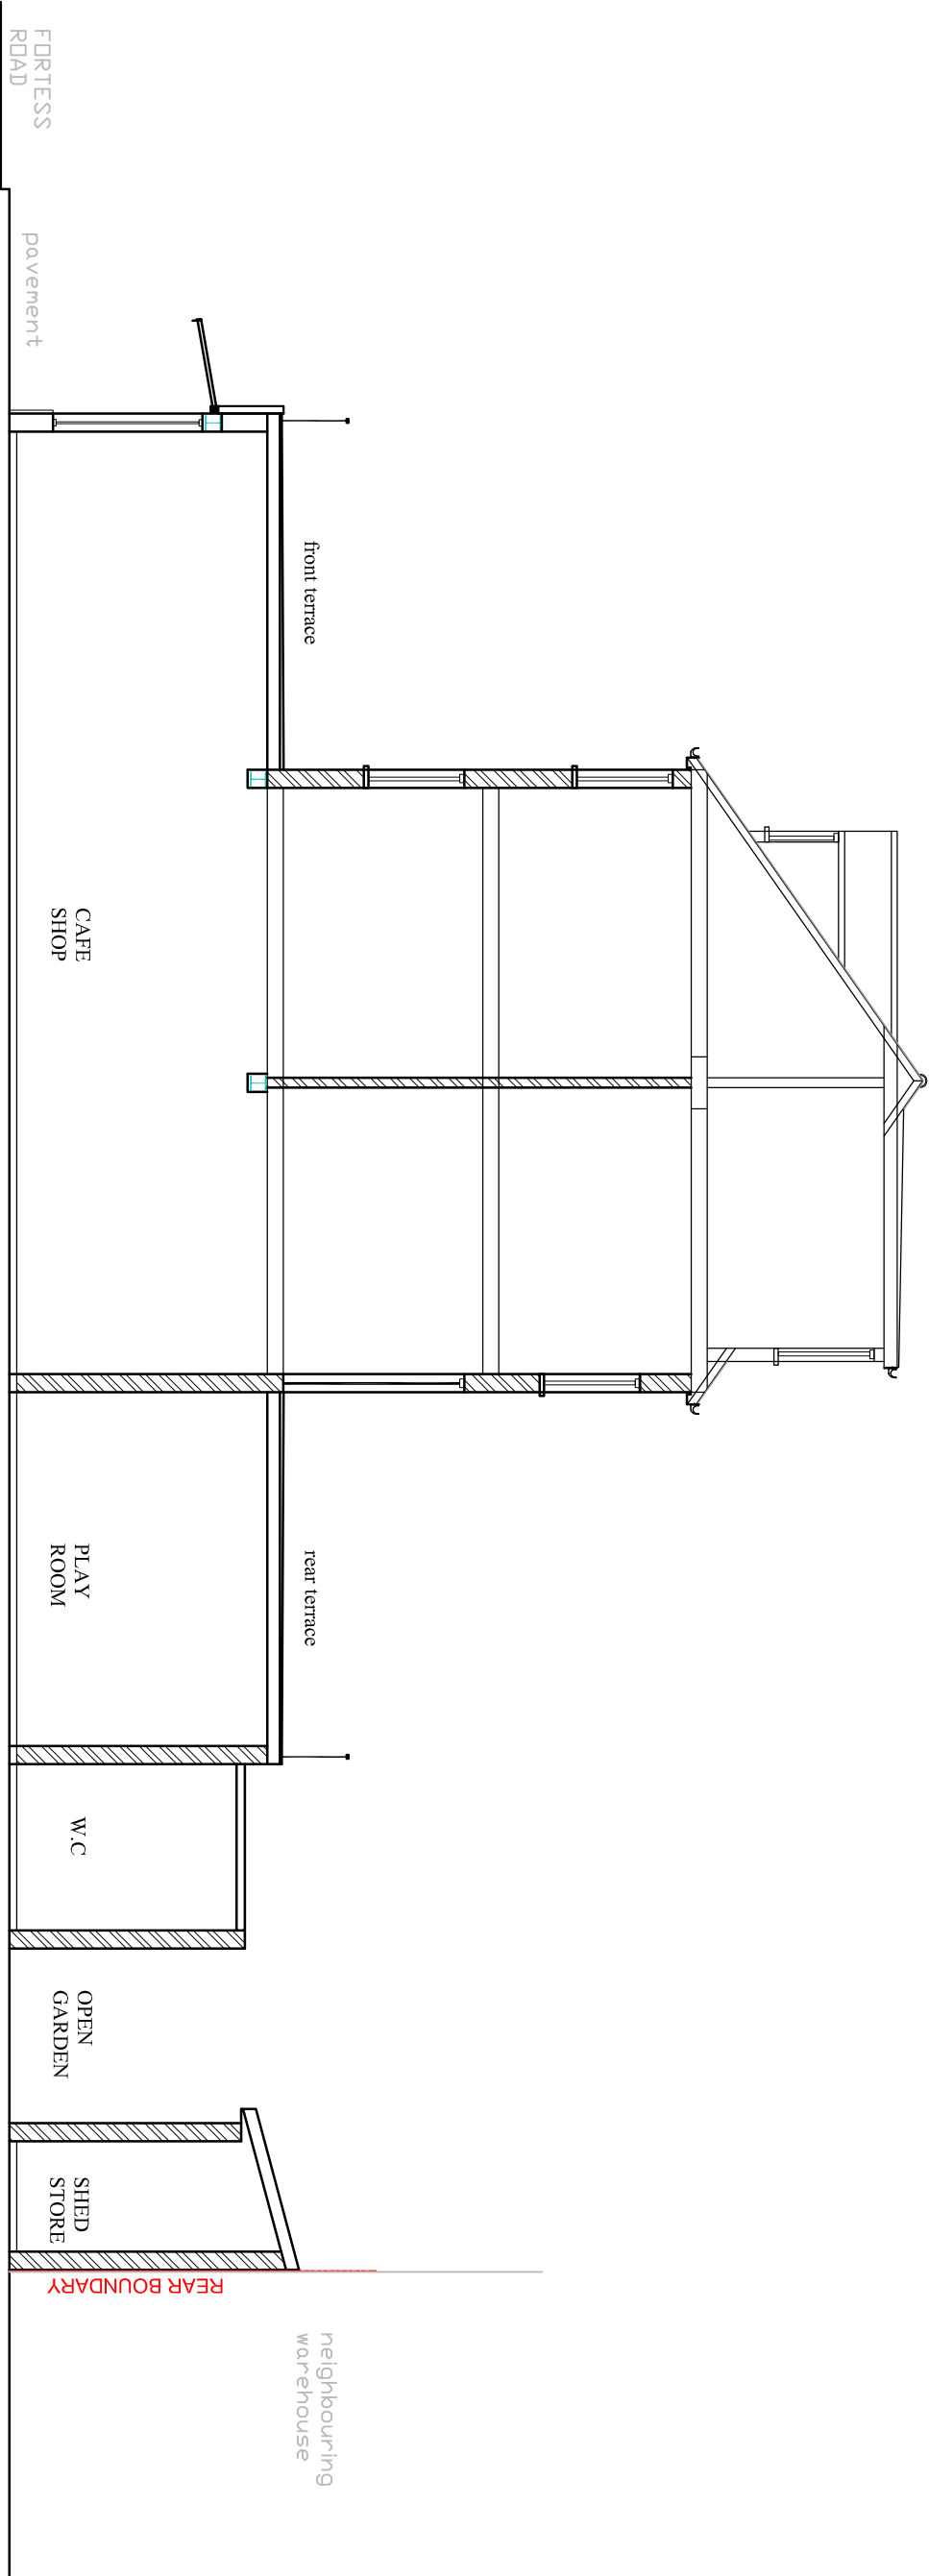

EXISTING CROSS SECTION A-A

Location	Project	Drawing Title	Scale : 1:100@A2	Date : OCT 2024	Rev
153 FORTRESS ROAD LONDON NW5 2HR	INSTALLATION OF ESP VENTILATION EXTRACT SYSTEM IN GROUND FLOOR RESTAURANT	EXISTING GROUND FLOOR PLAN & CROSS SECTION & REAR ELEVATION	SE/153FR/01	—	—