

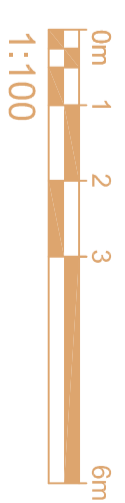
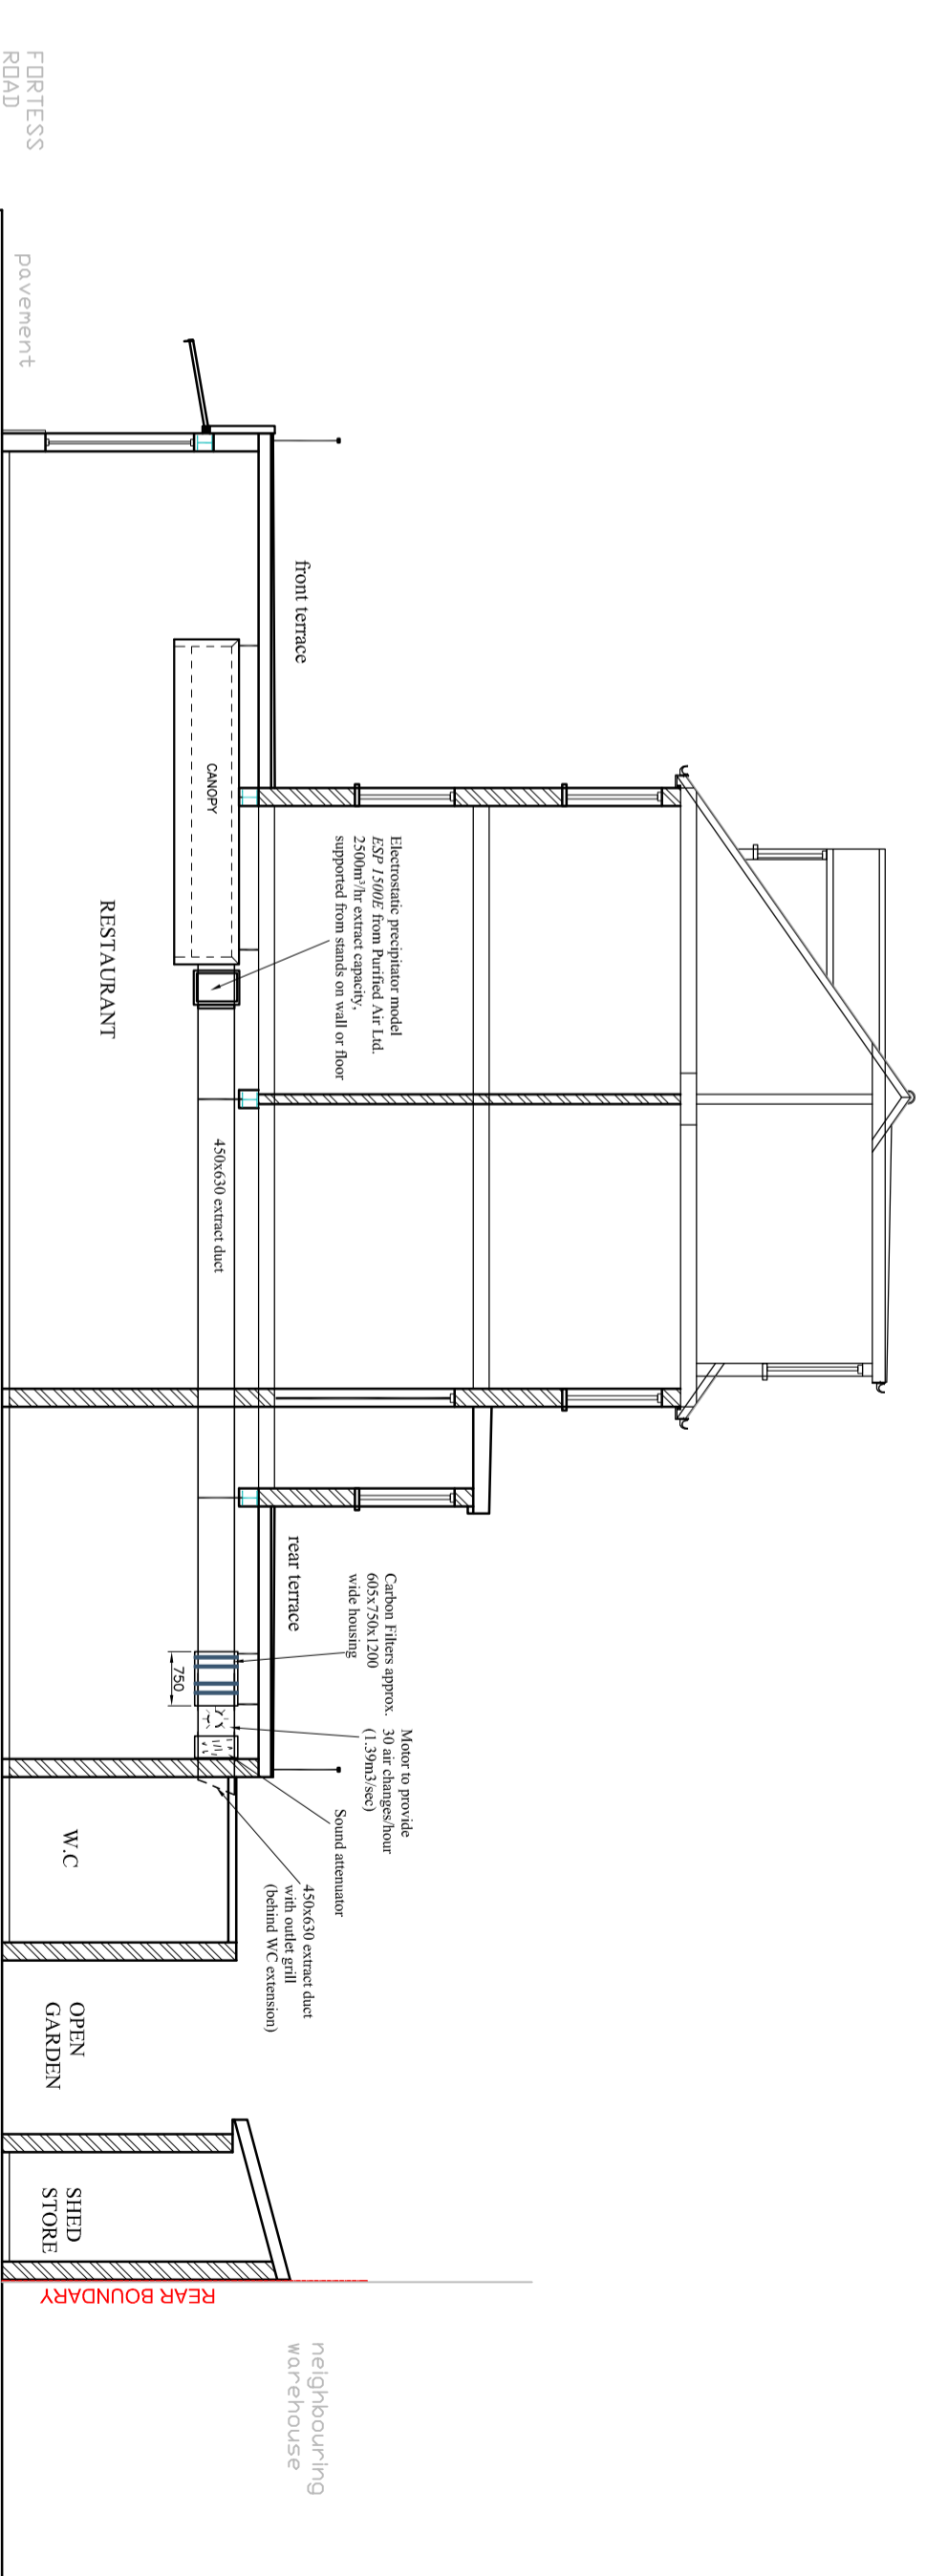


neighbouring  
warehouse

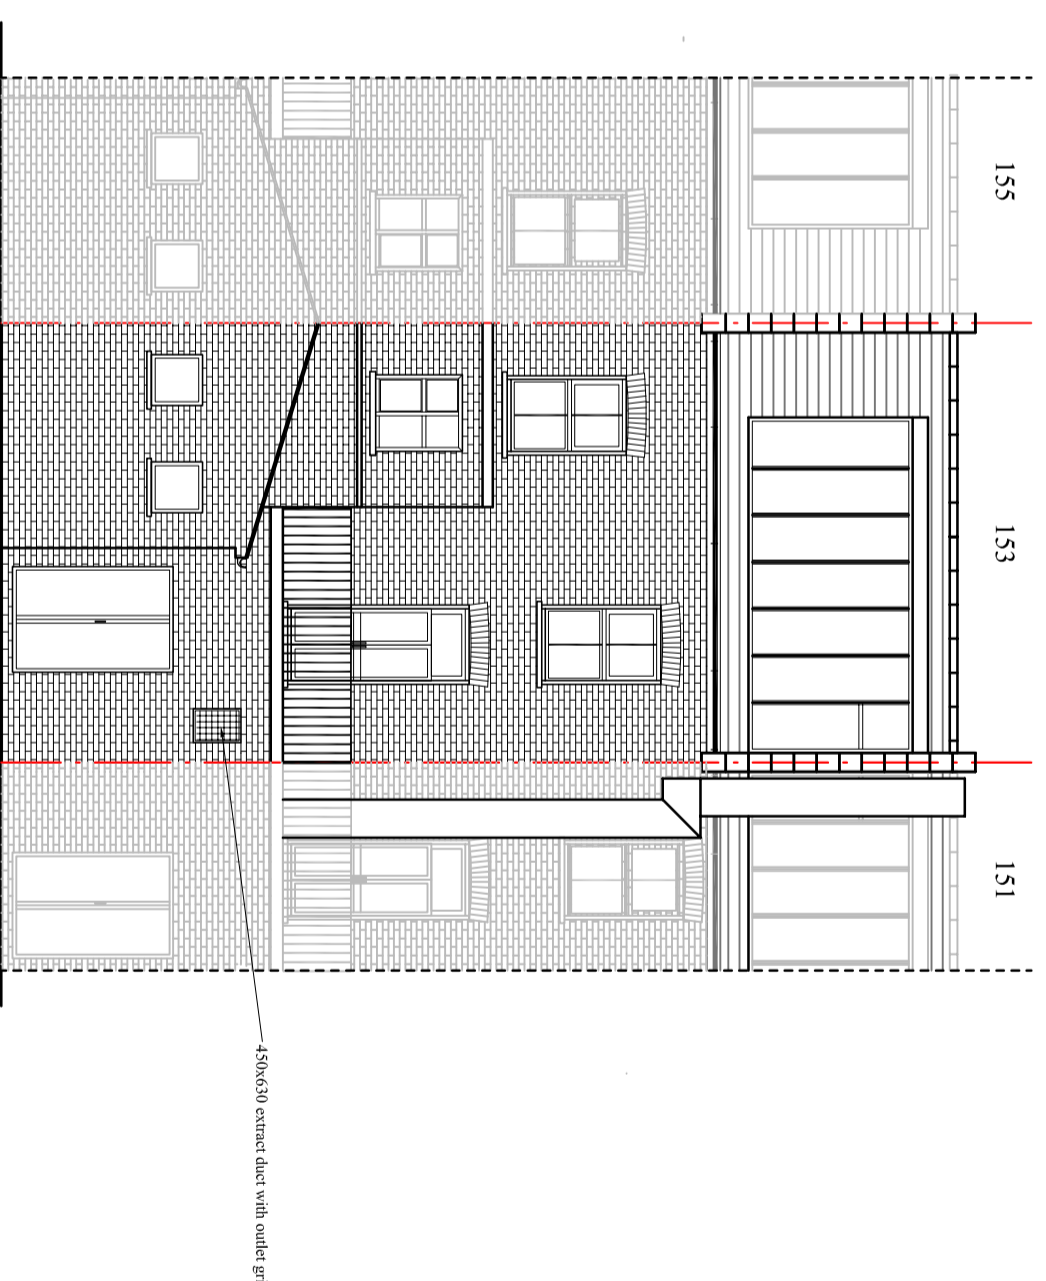

SIZE - A2

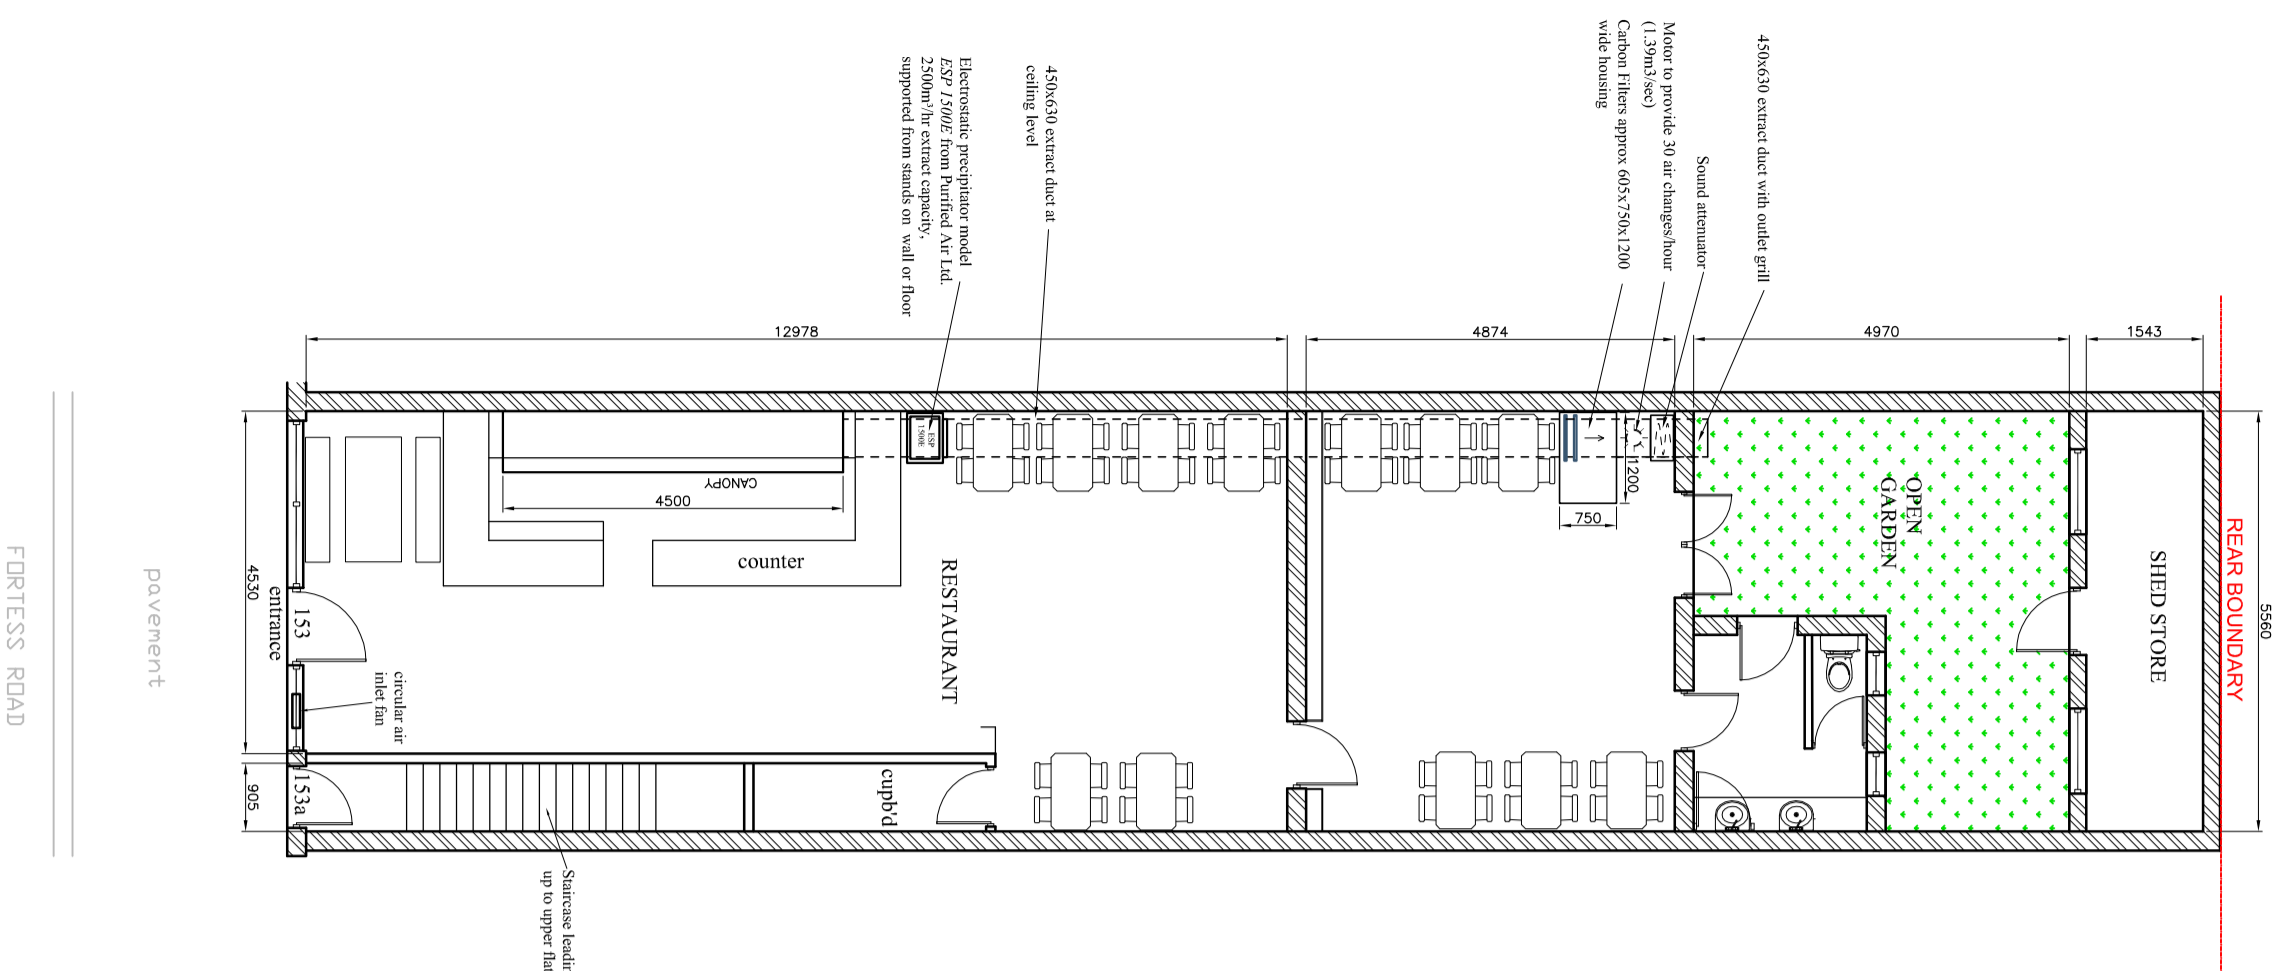

PROPOSED GROUND FLOOR PLAN

PROPOSED CROSS SECTION A-A

Location	Project	Drawing Title	Scale : 1:100@A2	Date : OCT 2024
153 FORTRESS ROAD LONDON NW5 2HR	INSTALLATION OF ESP VENTILATION EXTRACT SYSTEM IN GROUND FLOOR RESTAURANT	PROPOSED GROUND FLOOR PLAN & CROSS SECTION & REAR ELEVATION	SE/153FR/02	Rev
		PLANNING		—