



SITE LOCATION

Ordnance Survey (c) Crown Copyright 2022. All rights reserved. Licence number 100022432

20 KIRBY ST





FARRINGTON

NOTES

1. Surface decoration to be printed graphic with anti graffiti laminate applied to a dibond substrate.
2. Lowest part of text from ground is 430mm
3. All measurement are in millimetres unless otherwise specified.
4. All graphics shown are surface graphics and have no depth except for 3mm dibond printed panels, secured to hoarding surface. No part of the graphic projects.

SUBMISSION	sy.london	SCALE	1:500
		PAGE	1 of 9
CLIENT	MORGAN CAPITAL		
PROJECT NAME	20 KIRBY STREET HOARDING		
PROJECT NUMBER	SYO53335	DATE	SEPT 2024

Hoarding Elevation locations

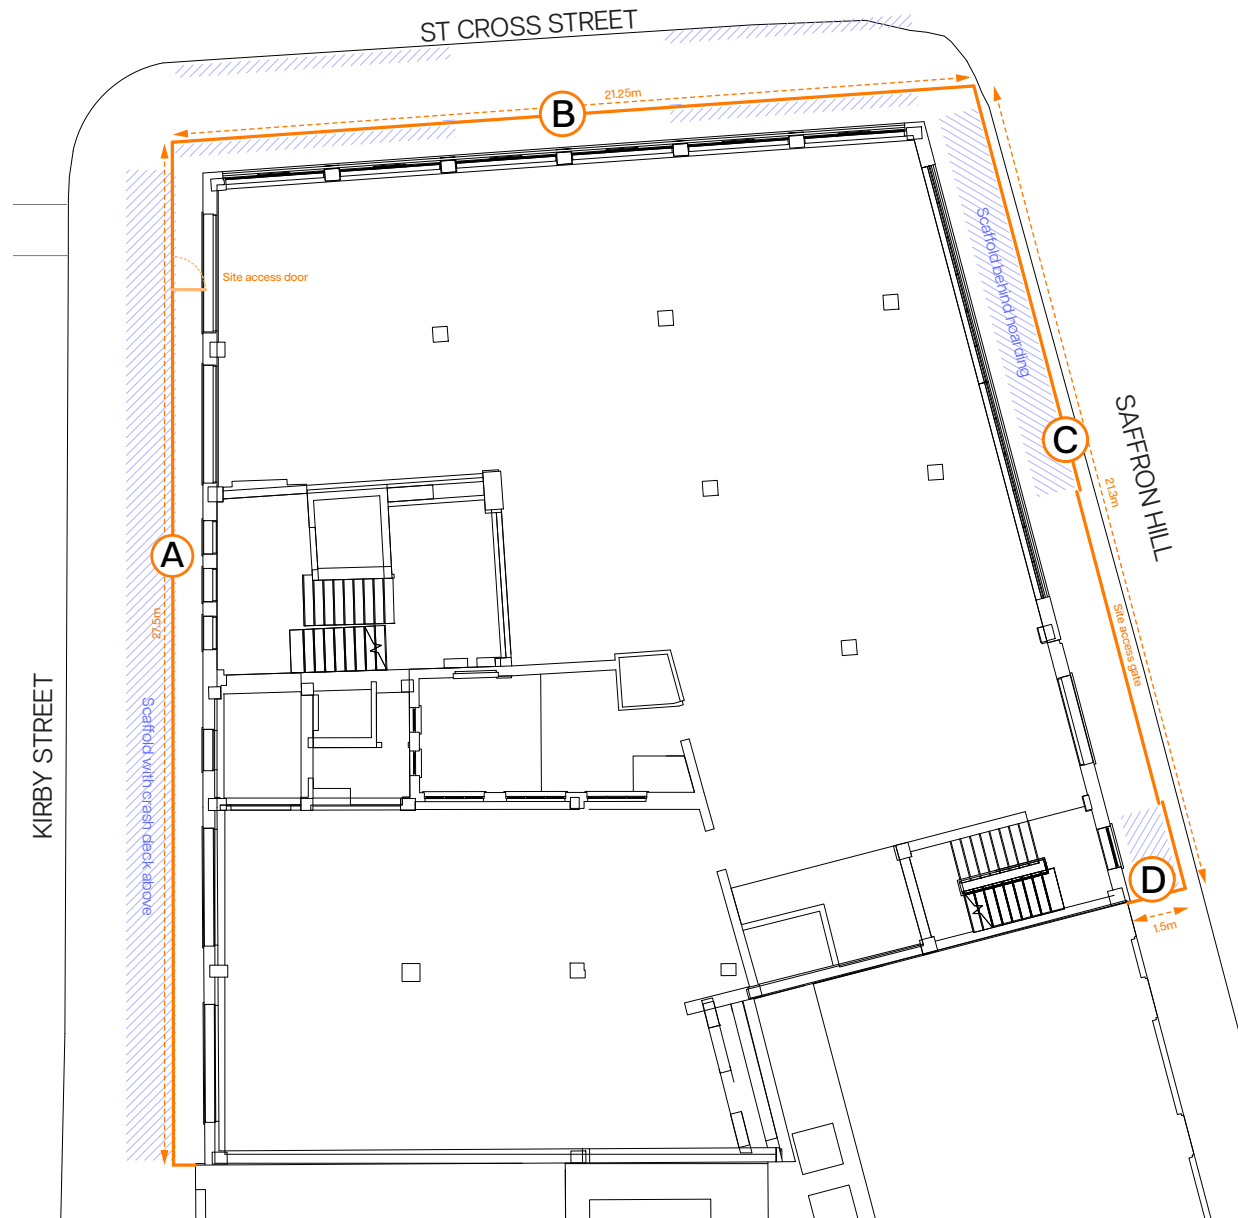 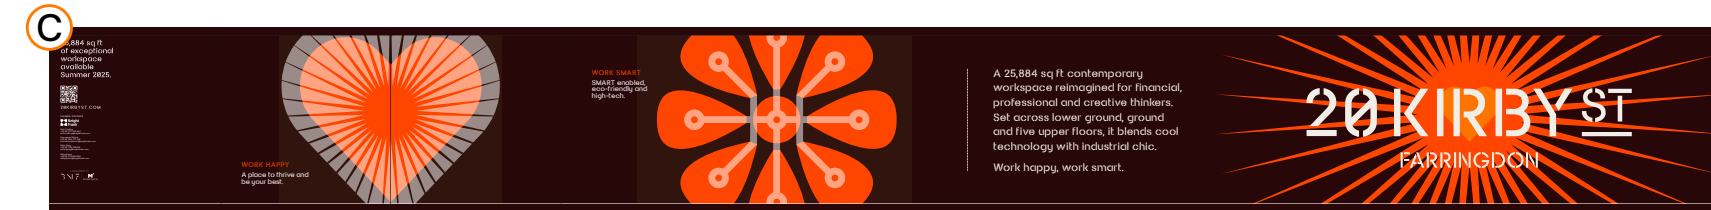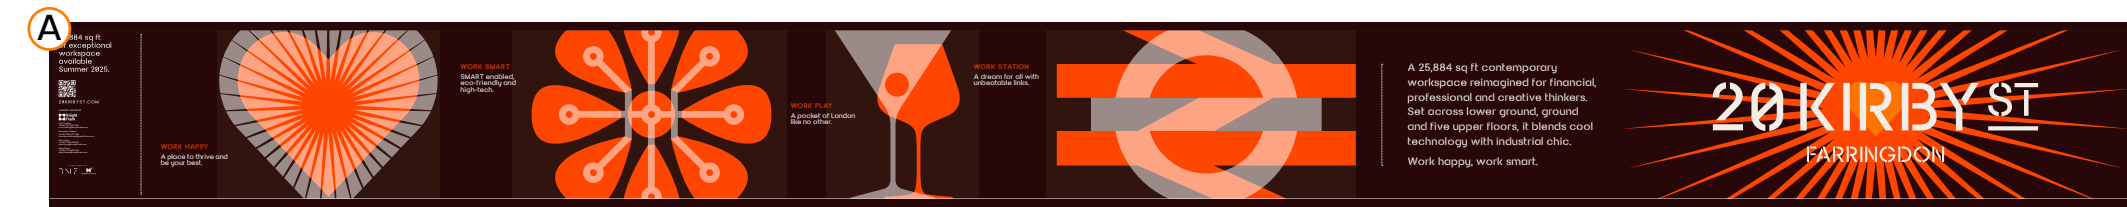

SITE PLAN

20 KIRBY ST
FARRINGTON

NOTES

1. Surface decoration to be printed graphic with anti graffiti laminate applied to a dibond substrate.
2. Lowest part of text from ground is 430mm
3. All measurement are in millimetres unless otherwise specified.
4. All graphics shown are surface graphics and have no depth except for 3mm dibond printed panels, secured to hoarding surface. No part of the graphic projects.

SUBMISSION

sy.london

SCALE

1:200

CLIENT

MORGAN CAPITAL

PAGE

2 of 9

PROJECT NAME

20 KIRBY STREET HOARDING

SITE PLAN

PROJECT NUMBER

SYO53335

DATE

SEPT 2024

Elevation A
Kirby Street
Scale 1:100


ELEVATION A



Measurements are estimated from drawings
and are subject to final site survey



Elevation A
zoom enlargement
Scale 1:20

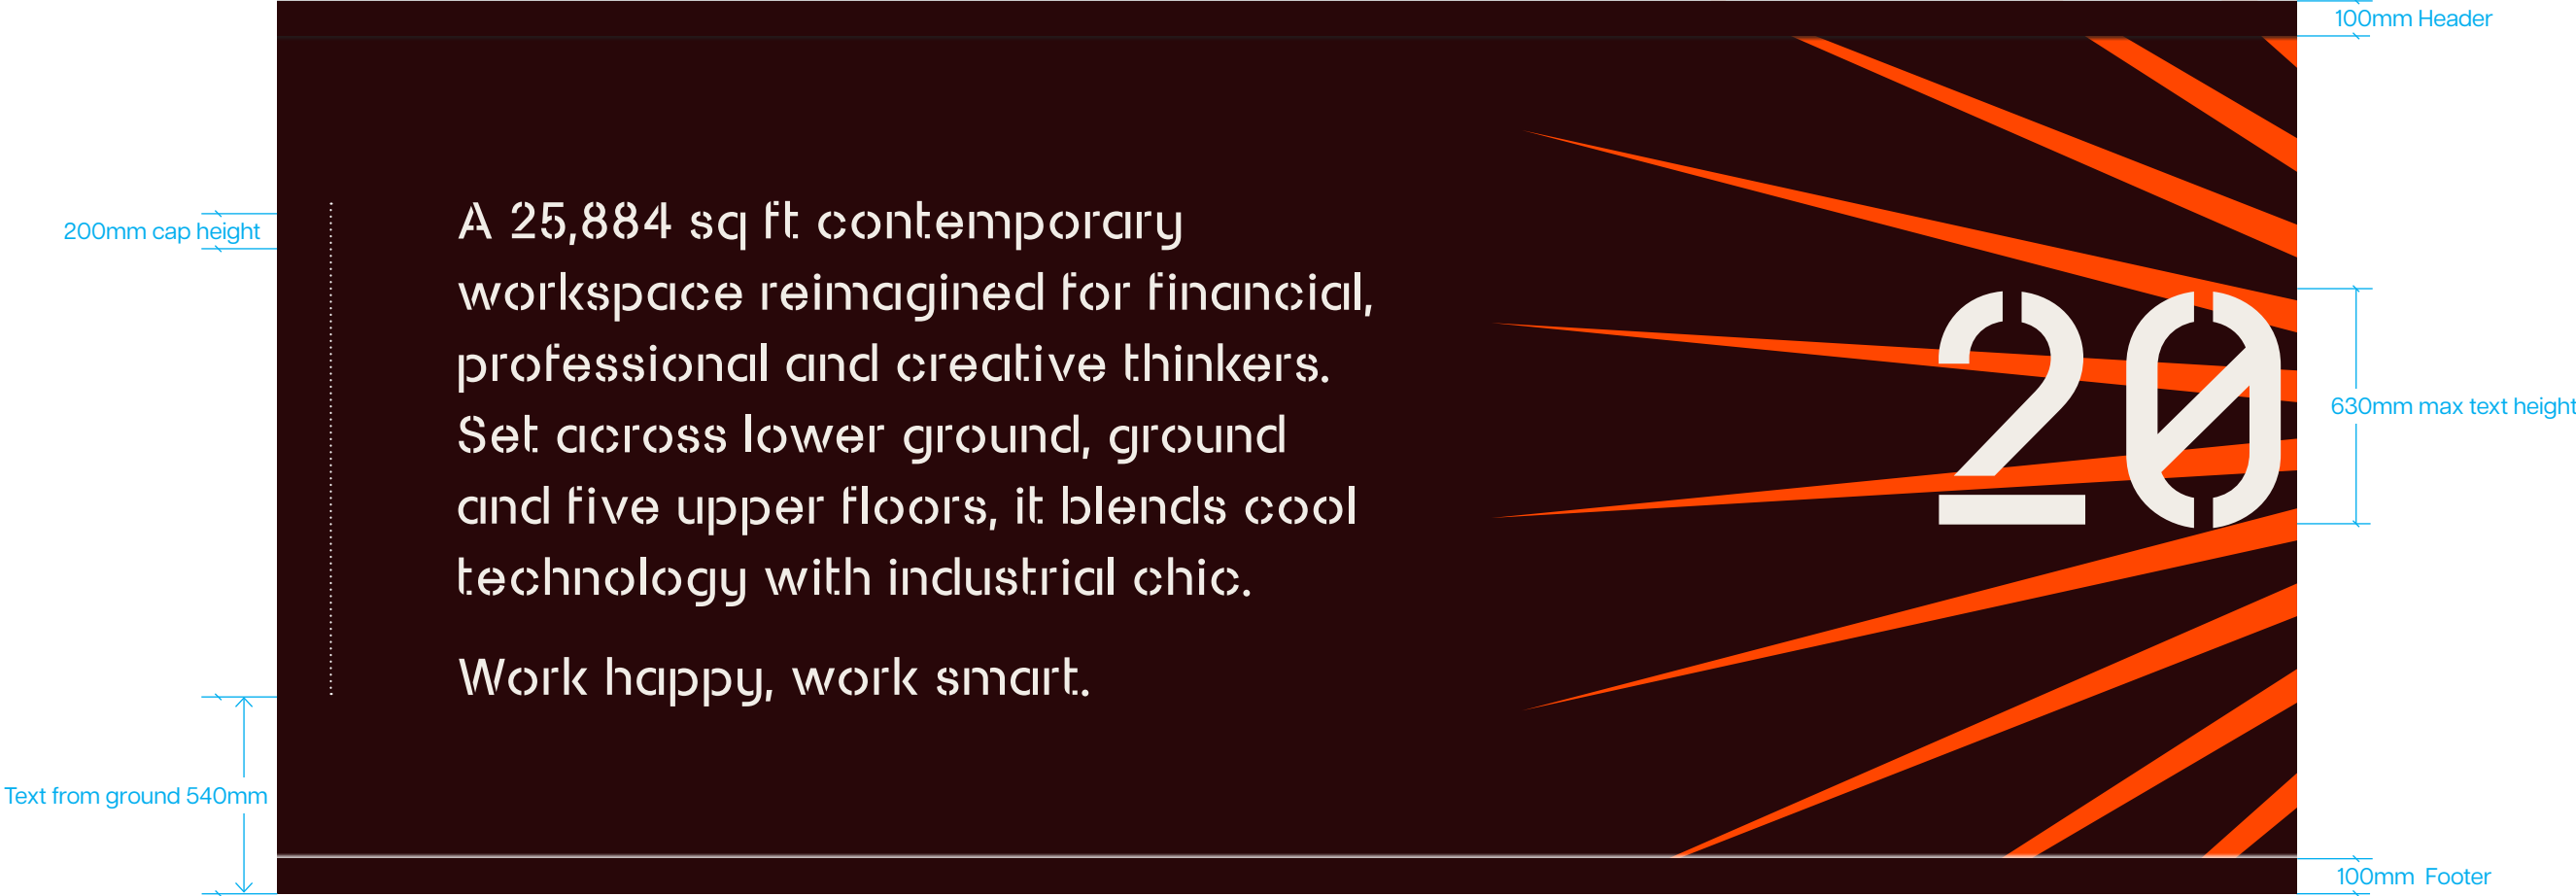

20 KIRBY ST
FARRINGTON

- NOTES
1. Surface decoration to be printed graphic with anti graffiti laminate applied to a dibond substrate.
 2. Lowest part of text from ground is 430mm
 3. All measurement are in millimetres unless otherwise specified.
 4. All graphics shown are surface graphics and have no depth except for 3mm dibond printed panels, secured to hoarding surface. No part of the graphic projects.

SUBMISSION	sy.london	SCALE	1:200
		PAGE	3 of 9
CLIENT	MORGAN CAPITAL		
PROJECT NAME	20 KIRBY STREET HOARDING	KIRBY ST ELEVATION	
PROJECT NUMBER	SYO53335	DATE	SEPT 2024

Elevation A
Kirby Street
Visual

ELEVATION A



SCAFFOLDING DEBRIS SHEETING ABOVE



Measurements are estimated from drawings and are subject to final site survey




20 KIRBY ST
FARRINGTON

- NOTES
1. Surface decoration to be printed graphic with anti graffiti laminate applied to a dibond substrate.
 2. Lowest part of text from ground is 430mm
 3. All measurement are in millimetres unless otherwise specified.
 4. All graphics shown are surface graphics and have no depth except for 3mm dibond printed panels, secured to hoarding surface. No part of the graphic projects.

SUBMISSION	sy.london	SCALE	1:200
		PAGE	4 of 9
CLIENT	MORGAN CAPITAL		
PROJECT NAME	20 KIRBY STREET HOARDING	KIRBY ST ELEVATION VISUAL	
PROJECT NUMBER	SYO53335	DATE	SEPT 2024

Elevation B
St Cross Street
Scale 1:100

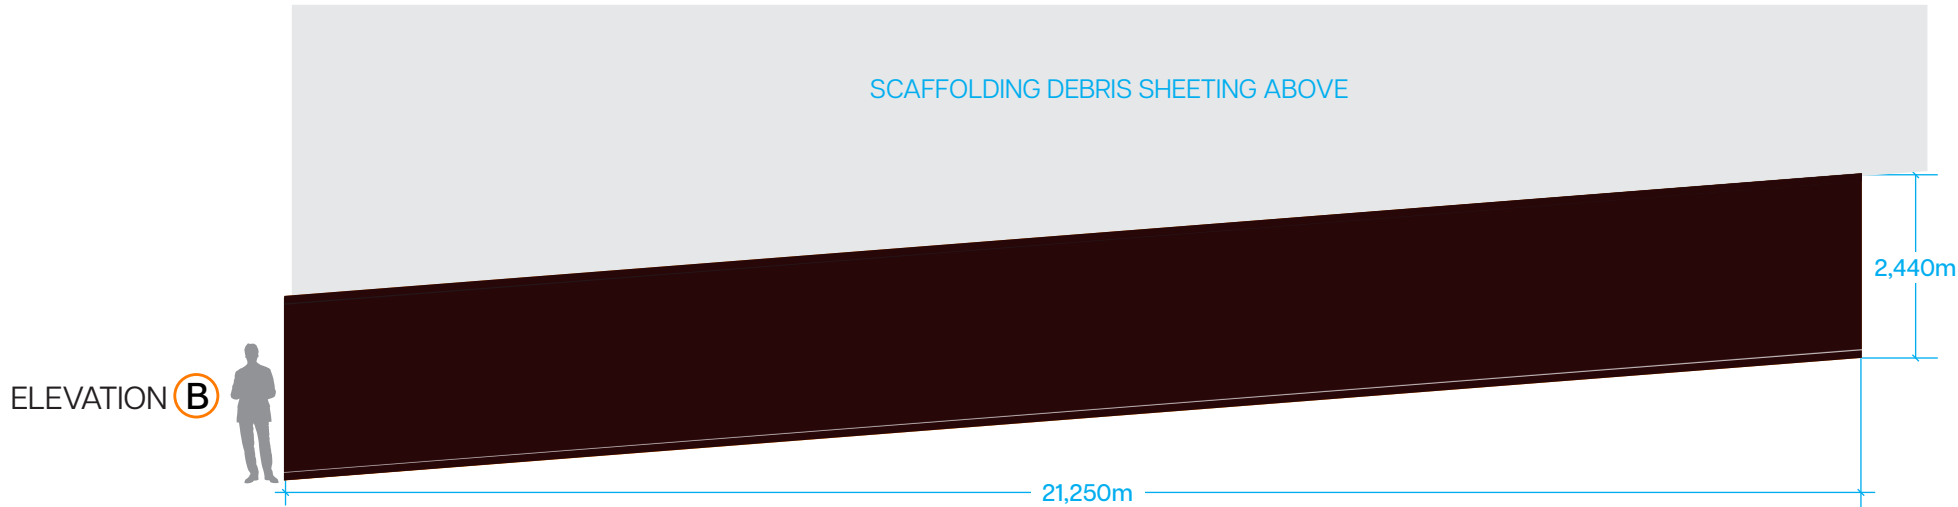

Paint Colour
RAL 8019
Graubraun



100mm Header

100mm Footer


ZOOMED ELEVATION

<div>20 KIRBY ST</div> <div>FARRINGTON</div>	NOTES 1. Surface decoration to be painted RAL 8019 Graubraun. 2. All measurement are in millimetres unless otherwise specified.	SUBMISSION	sy.london	SCALE	1:200
		CLIENT	MORGAN CAPITAL	PAGE	5 of 9
		PROJECT NAME	20 KIRBY STREET HOARDING	ST CROSS ST ELEVATION	
		PROJECT NUMBER	SYO53335	DATE	SEPT 2024

Elevation B
St Cross Street
Visual



Paint Colour
RAL 8019
Graubraun

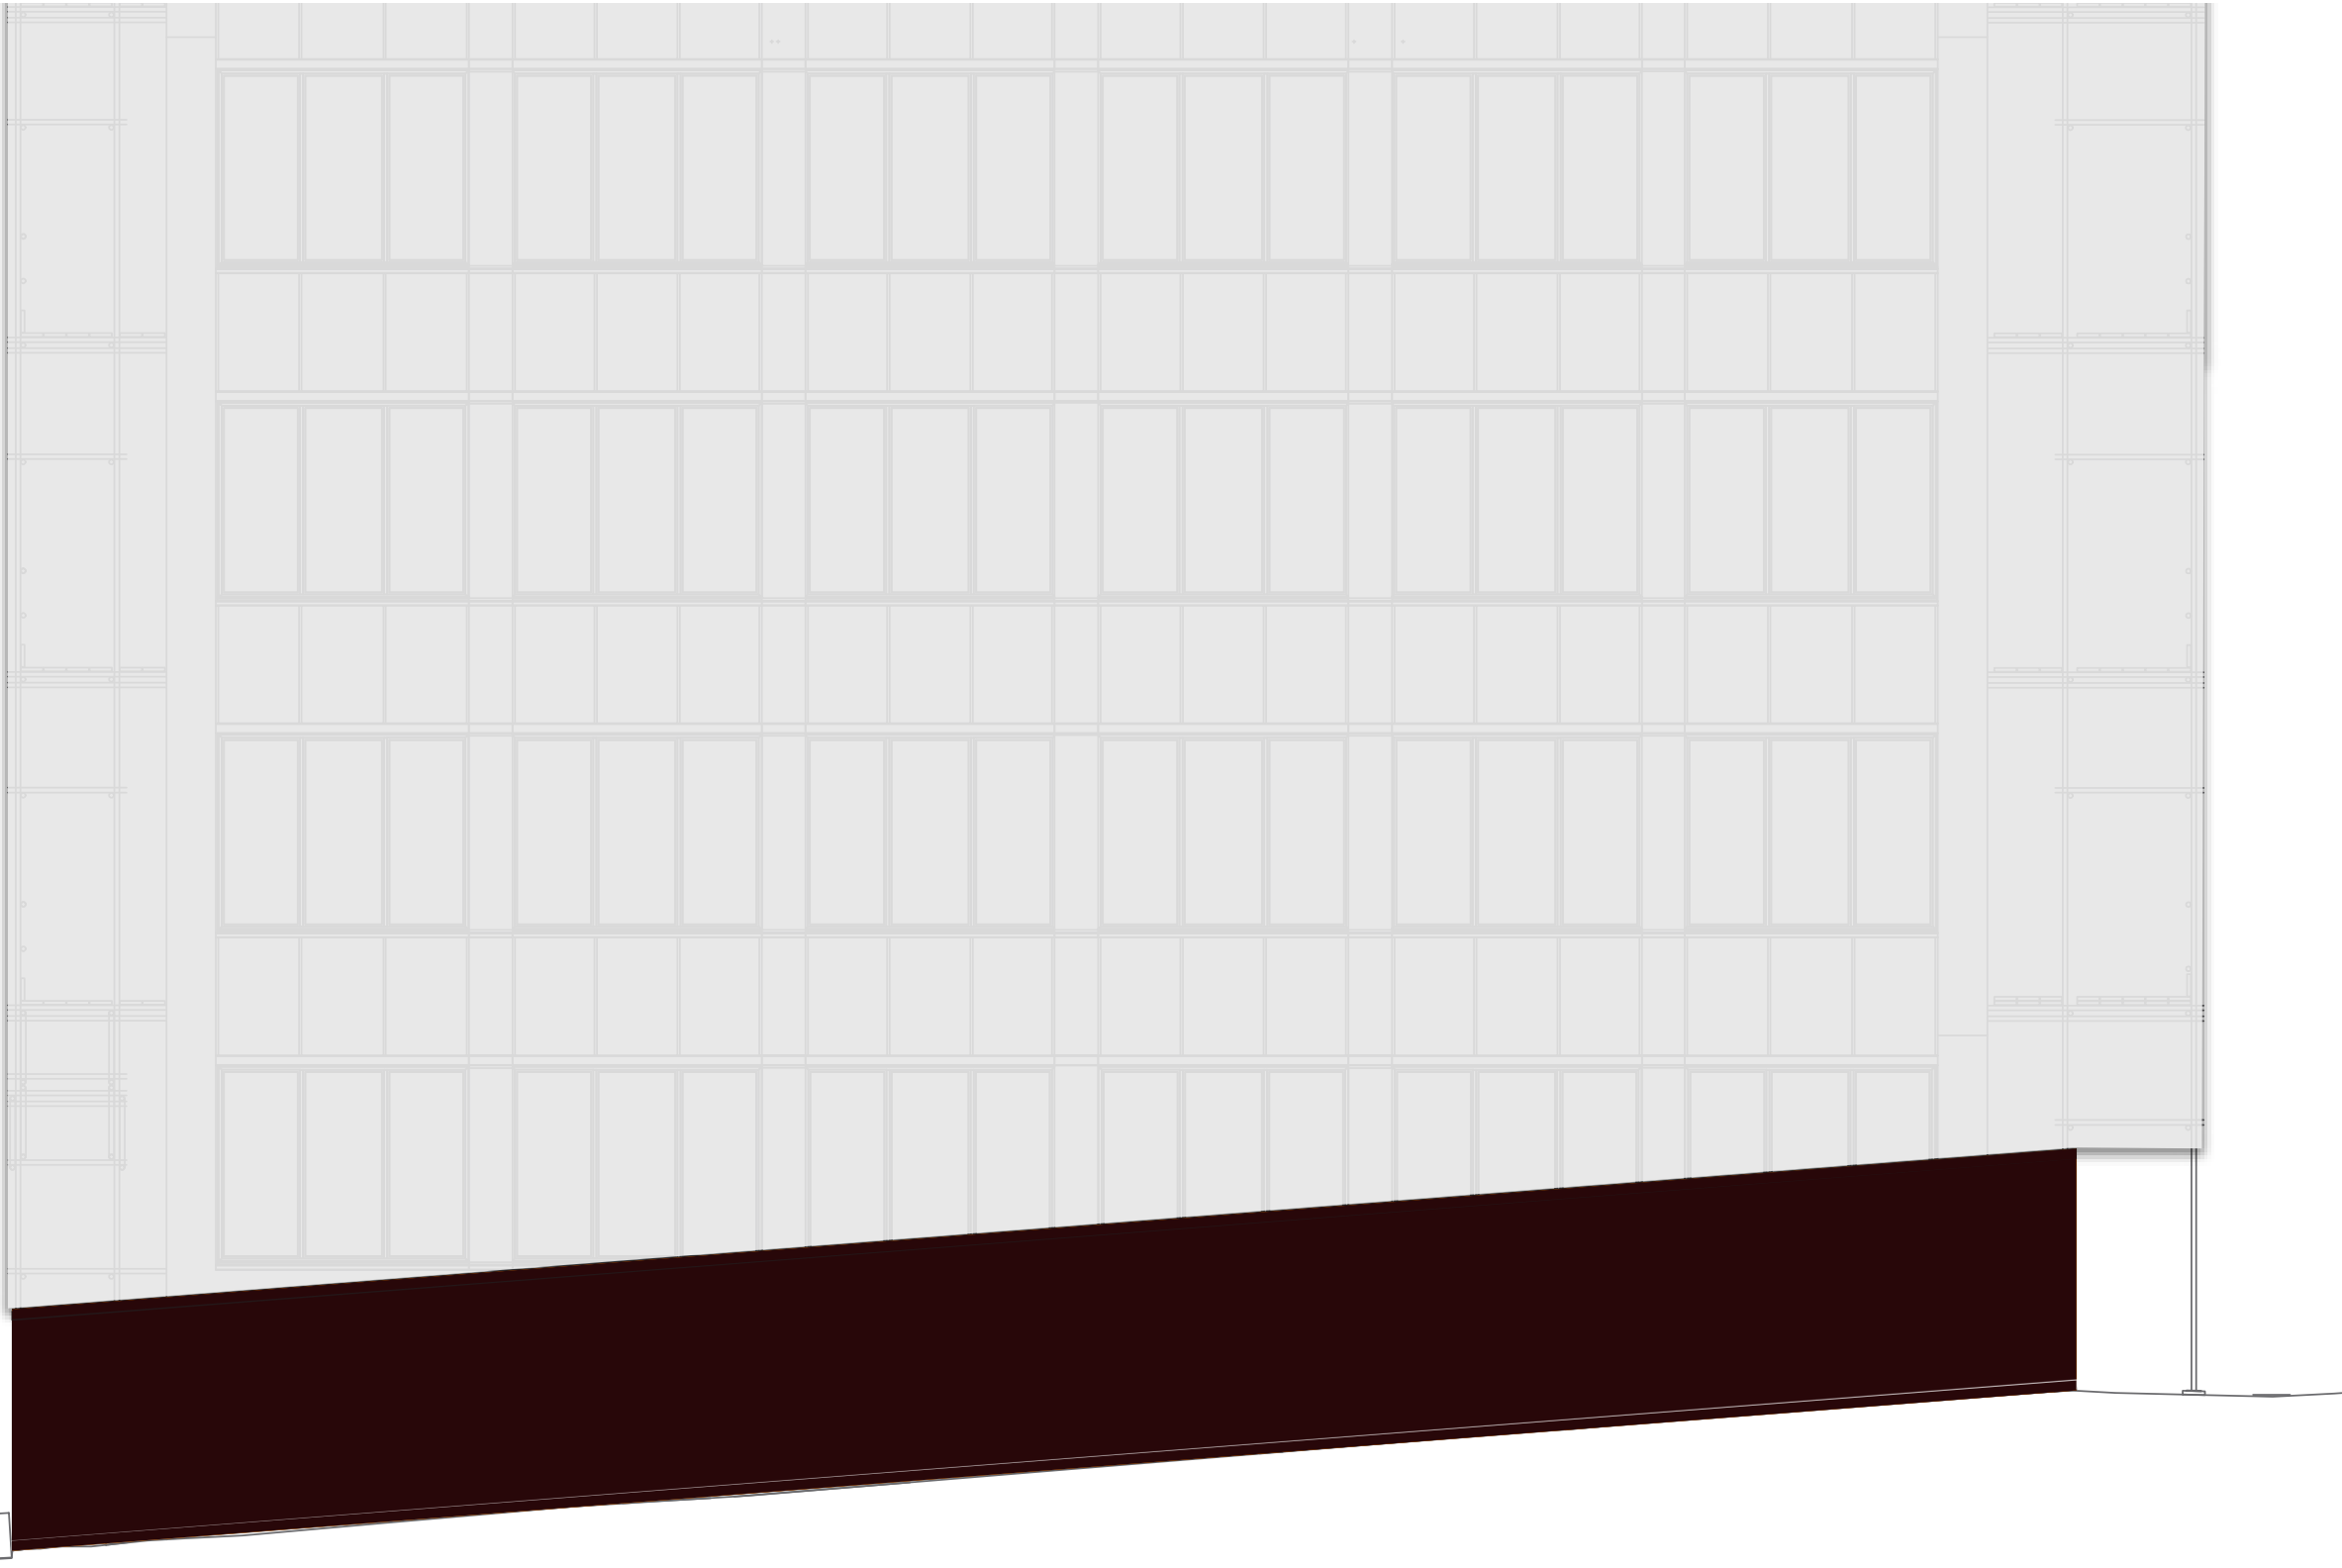


20 KIRBY ST
FARRINGTON

NOTES
1. Surface decoration to be painted RAL 8019 Graubraun.
2. All measurement are in millimetres unless otherwise specified.

SUBMISSION	sy.london	SCALE	not to scale
		PAGE	6 of 9
CLIENT	MORGAN CAPITAL		
PROJECT NAME	20 KIRBY STREET HOARDING	ST CROSS ST ELEVATION VISUAL	
PROJECT NUMBER	SYO53335	DATE	SEPT 2024

Elevation C
Saffron Hill
Scale 1:100


ELEVATION C

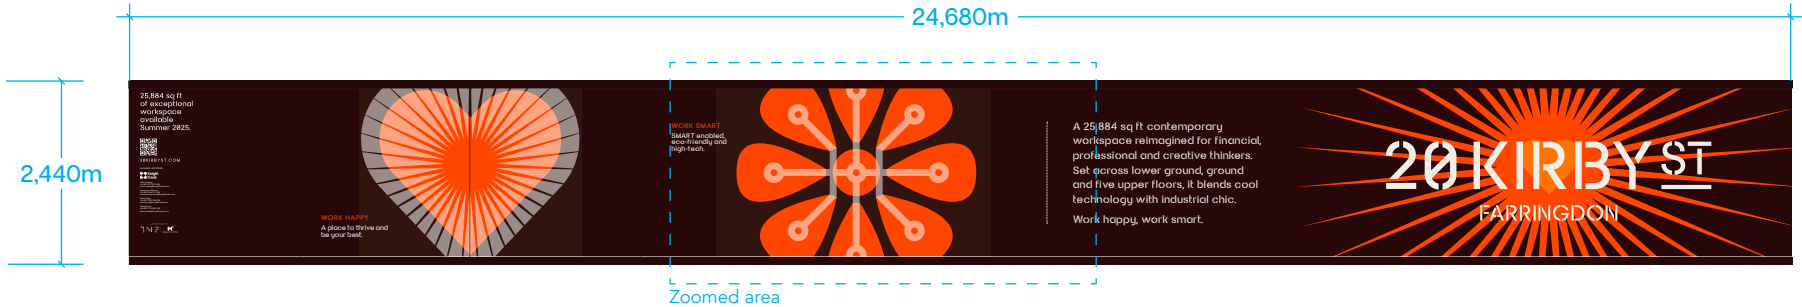

Measurements are estimated from drawings and are subject to final site survey



ZOOMED ELEVATION

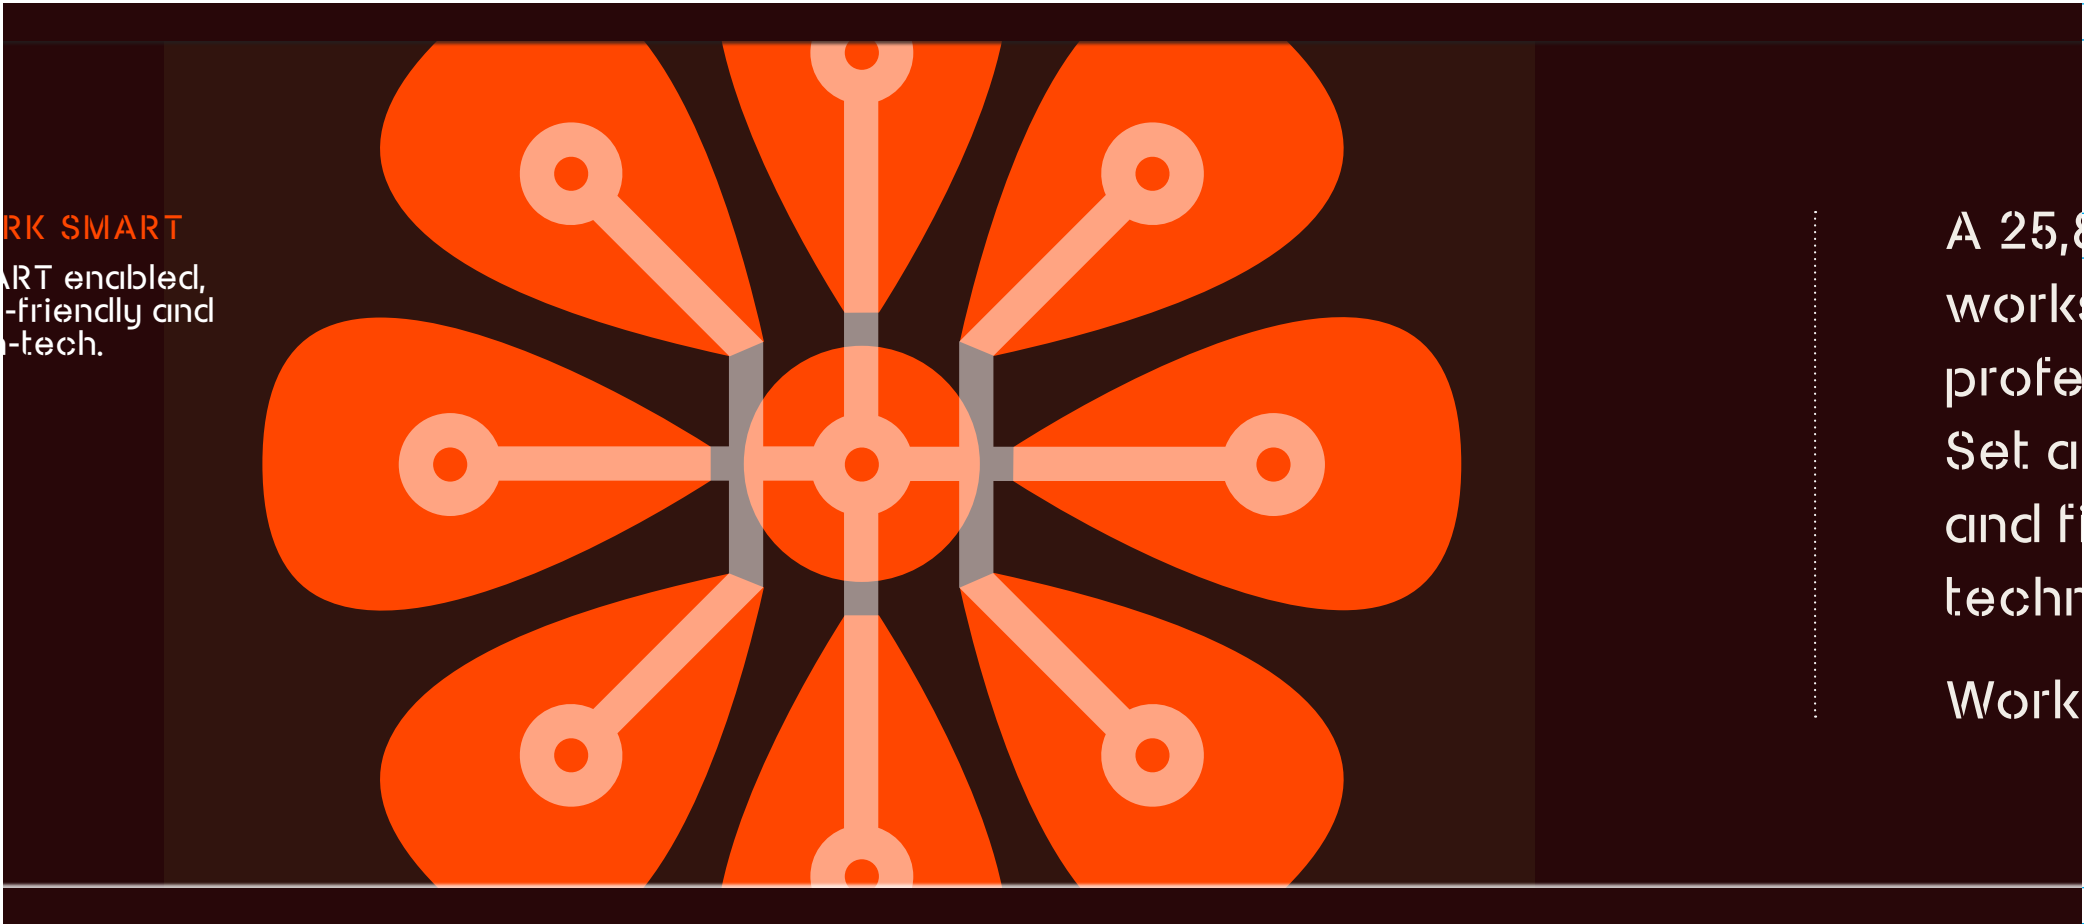


20 KIRBY ST
FARRINGTON

- NOTES
1. Surface decoration to be printed graphic with anti graffiti laminate applied to a dibond substrate.
 2. Lowest part of text from ground is 430mm
 3. All measurement are in millimetres unless otherwise specified.
 4. All graphics shown are surface graphics and have no depth except for 3mm dibond printed panels, secured to hoarding surface. No part of the graphic projects.


SUBMISSION	sy.london	SCALE	1:200
		PAGE	7 of 9
CLIENT	MORGAN CAPITAL		
PROJECT NAME	20 KIRBY STREET HOARDING	SAFFRON HILL ELEVATION	
PROJECT NUMBER	SYO53335	DATE	SEPT 2024

Elevation D
Saffron Hill
Visual

Measurements are estimated from drawings
and are subject to final site survey

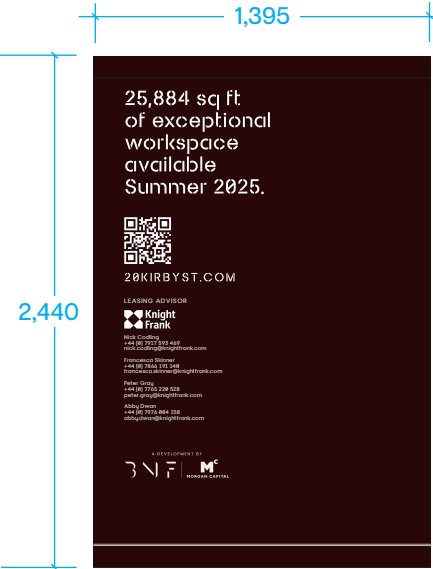

ZOOMED ELEVATION

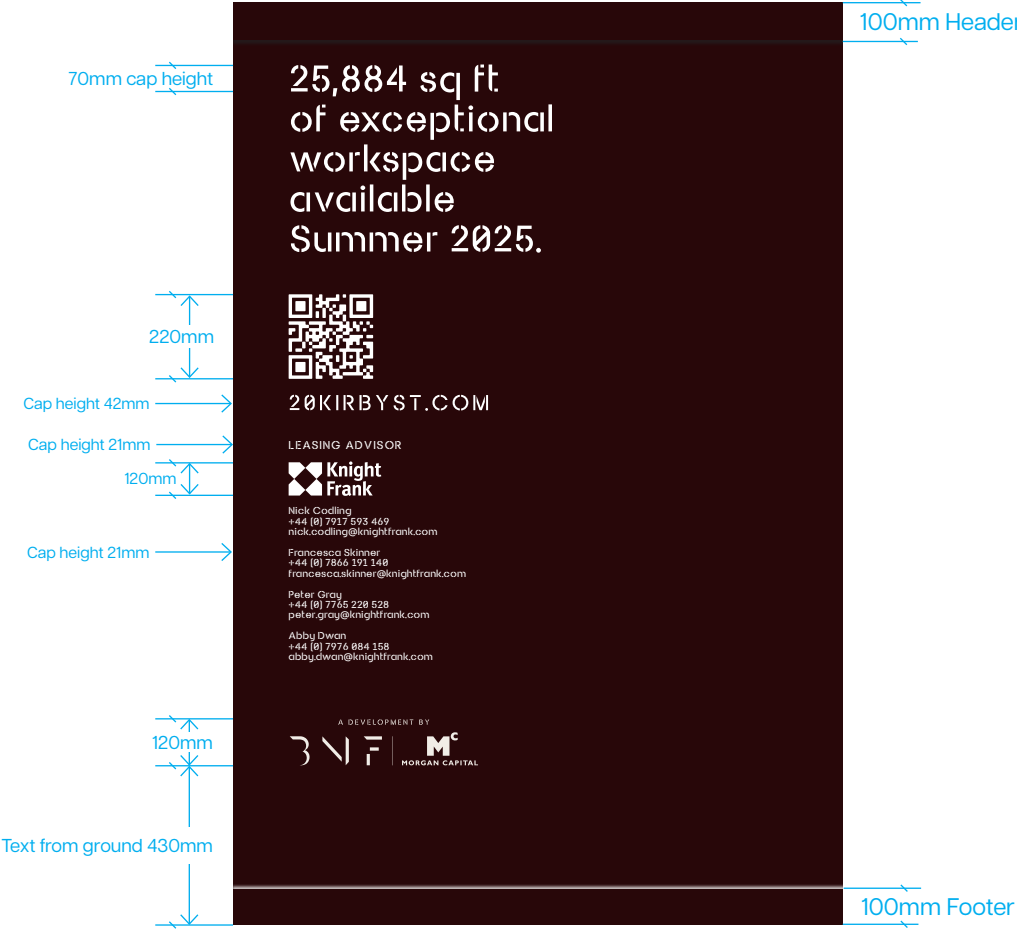

20 KIRBY ST
FARRINGTON

- NOTES
1. Surface decoration to be printed graphic with anti graffiti laminate applied to a dibond substrate.
 2. Lowest part of text from ground is 430mm
 3. All measurement are in millimetres unless otherwise specified.
 4. All graphics shown are surface graphics and have no depth except for 3mm dibond printed panels, secured to hoarding surface. No part of the graphic projects.

SUBMISSION	sy.london	SCALE	1:200
		PAGE	8 of 9
CLIENT	MORGAN CAPITAL		
PROJECT NAME	20 KIRBY STREET HOARDING	SAFFRON HILL ELEVATION VISUAL	
PROJECT NUMBER	SYO53335	DATE	SEPT 2024

Elevation C+D
Saffron Hill
Visual



Measurements are estimated from drawings and are subject to final site survey



<div>20 KIRBY ST</div> <div>FARRINGTON</div>	NOTES <div>1. Surface decoration to be printed graphic with anti graffiti laminate applied to a dibond substrate.</div> <div>2. Lowest part of text from ground is 430mm</div> <div>3. All measurement are in millimetres unless otherwise specified.</div> <div>4. All graphics shown are surface graphics and have no depth except for 3mm dibond printed panels, secured to hoarding surface. No part of the graphic projects.</div>	SUBMISSION	sy.london	SCALE	1:200
		CLIENT	MORGAN CAPITAL	PAGE	9 of 9
		PROJECT NAME	20 KIRBY STREET HOARDING	SAFFRON HILL ELEVATION VISUAL	
		PROJECT NUMBER	SYO53335	DATE	SEPT 2024