






**PROPOSED FRONT ELEVATION**  
(scale 1:50)

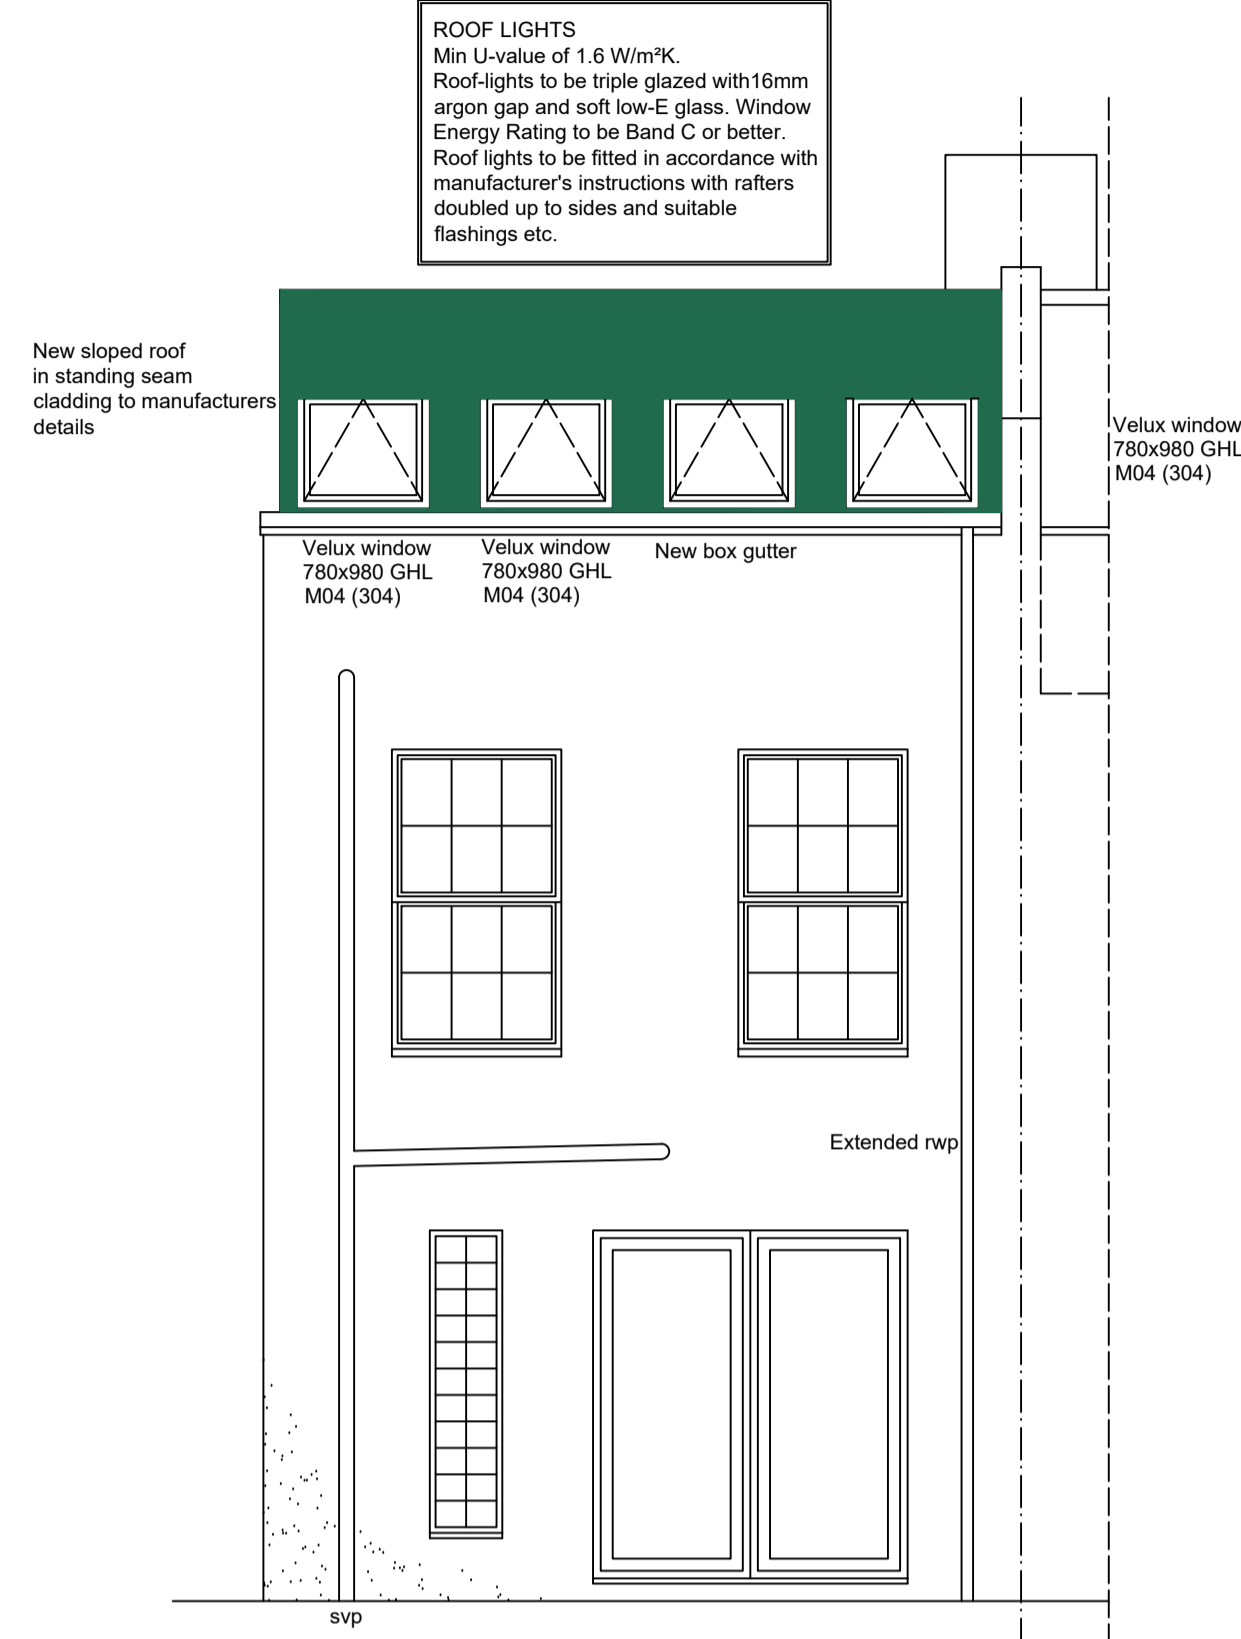

**PROPOSED REAR ELEVATION**  
(scale 1:50)

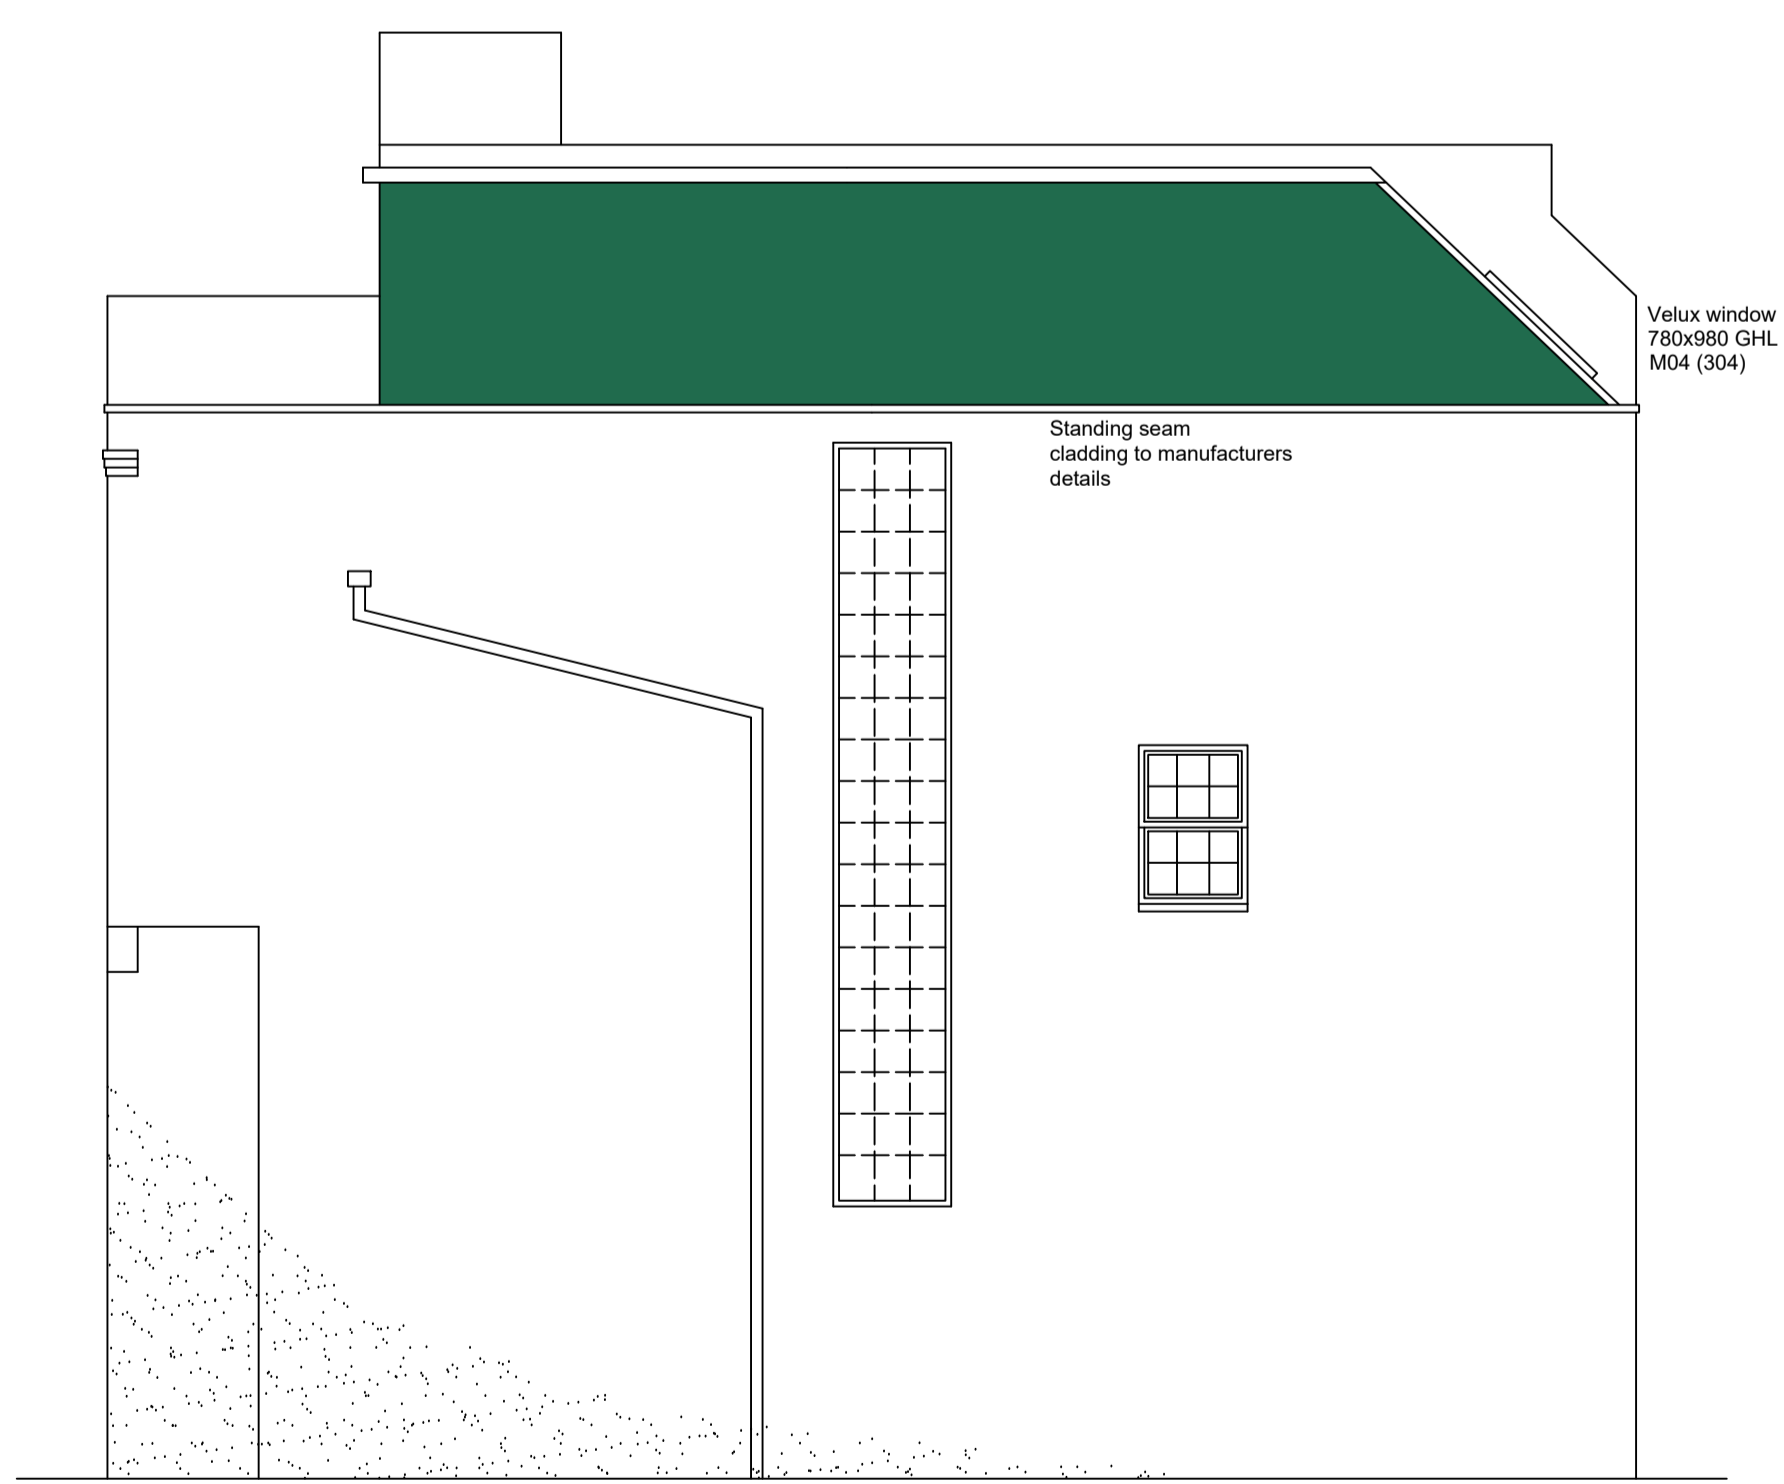

**PROPOSED SIDE ELEVATION**  
(scale 1:50)

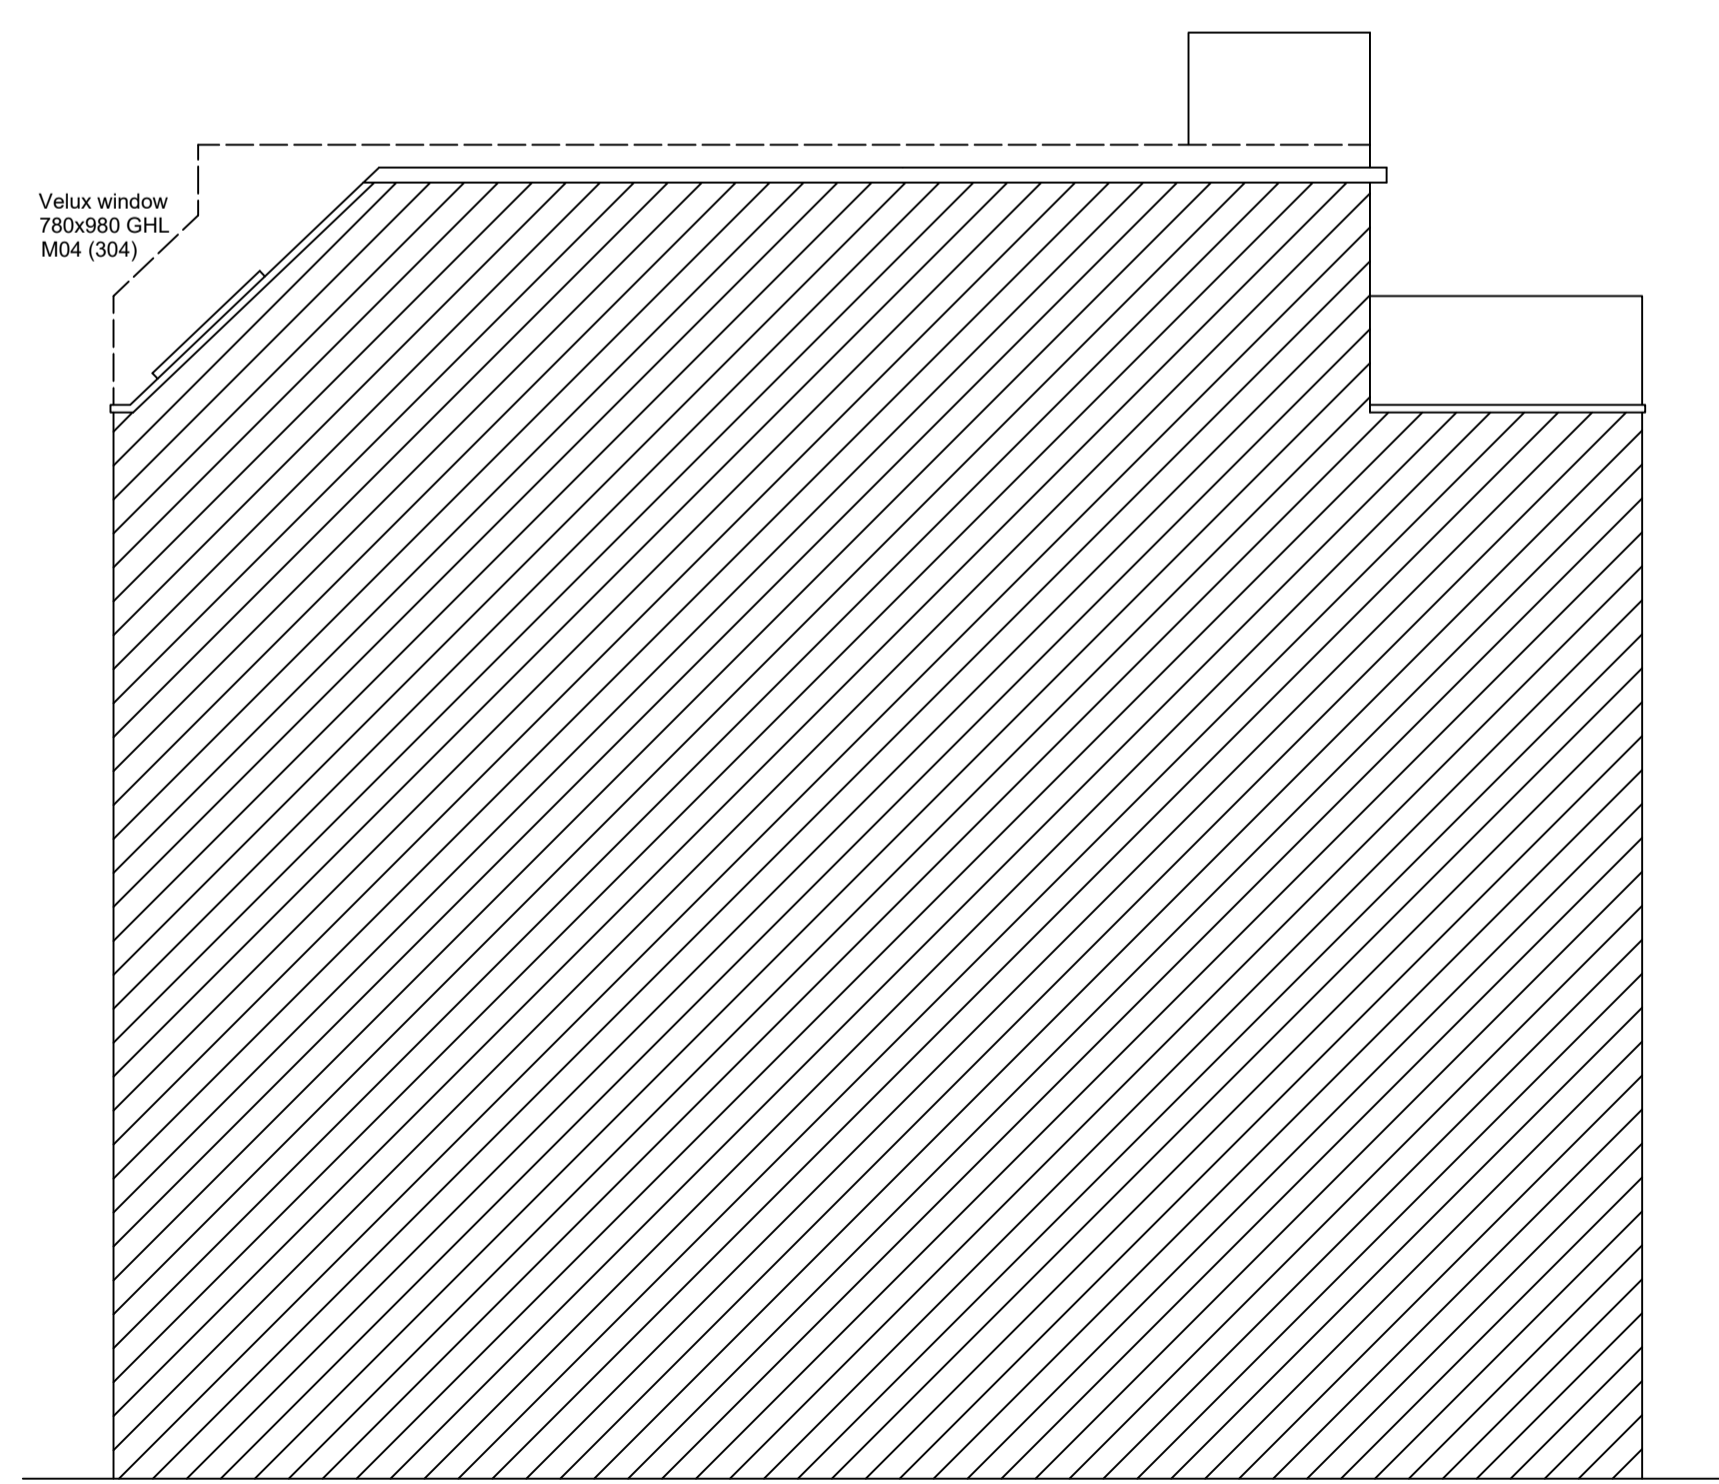

**PROPOSED ADJ. SIDE ELEVATION**  
(scale 1:50)

ADDRESS	8 YORK RISE LONDON NW5 ISS			
PROJECT	ENCLOSE OF EXISTING BALCONY			
SCALE	AS SHOWN	DWG NO	SRV100.24. 10062	SHEET
DRAWN	K. MILLER	DATE	OCTOBER-2024	REV

THESE DRAWINGS ARE PRODUCED TO OBTAIN PLANNING AND BUILDING REGULATIONS APPROVAL ONLY AND COPYRIGHT OF THE DESIGNER, ALL DIMENSION TO BE CHECKED ON SITE.