



Lower Ground Floor (Existing) Drawing 7

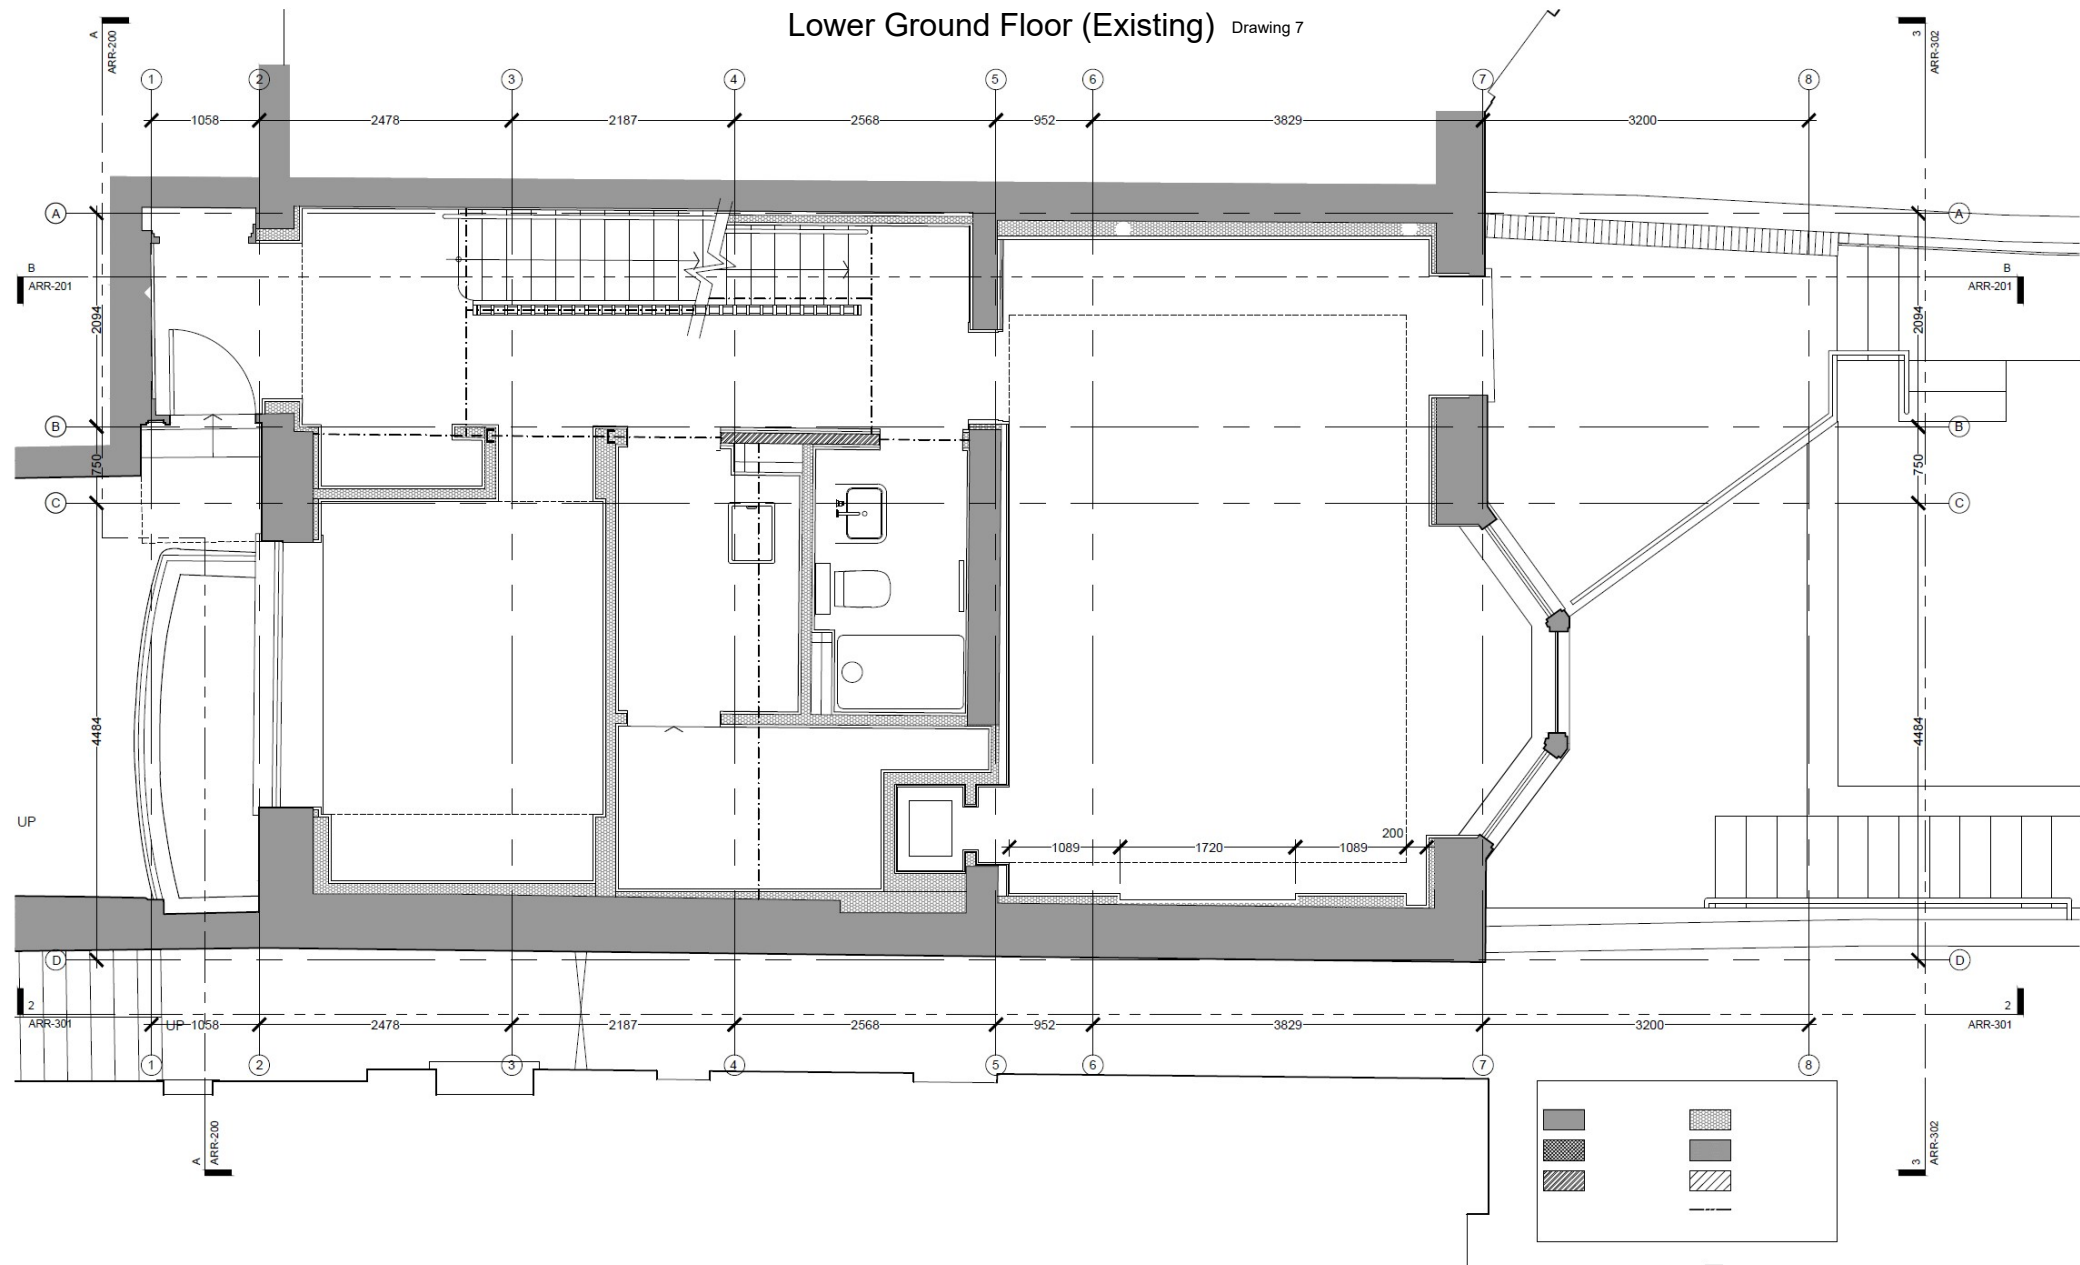

notes

 

0 1 2
SCALE BAR 1:50 (IN METERS @ A3)

project name 21 ARKWRIGHT ROAD LONDON NW3 6AA		StudioMarkRuthven architecture	
drawing title GENERAL ARRANGEMENT LOWER-GROUND FLOOR PLAN		92 Prince of Wales Road, London, NW5 3NE 11 & 13 Patwell Street, Bruton, BA10 0EQ T 020 7485 0050	
rev	notes	date	checked
scale 1:50 @ A3		date	
drawn by		checked	