

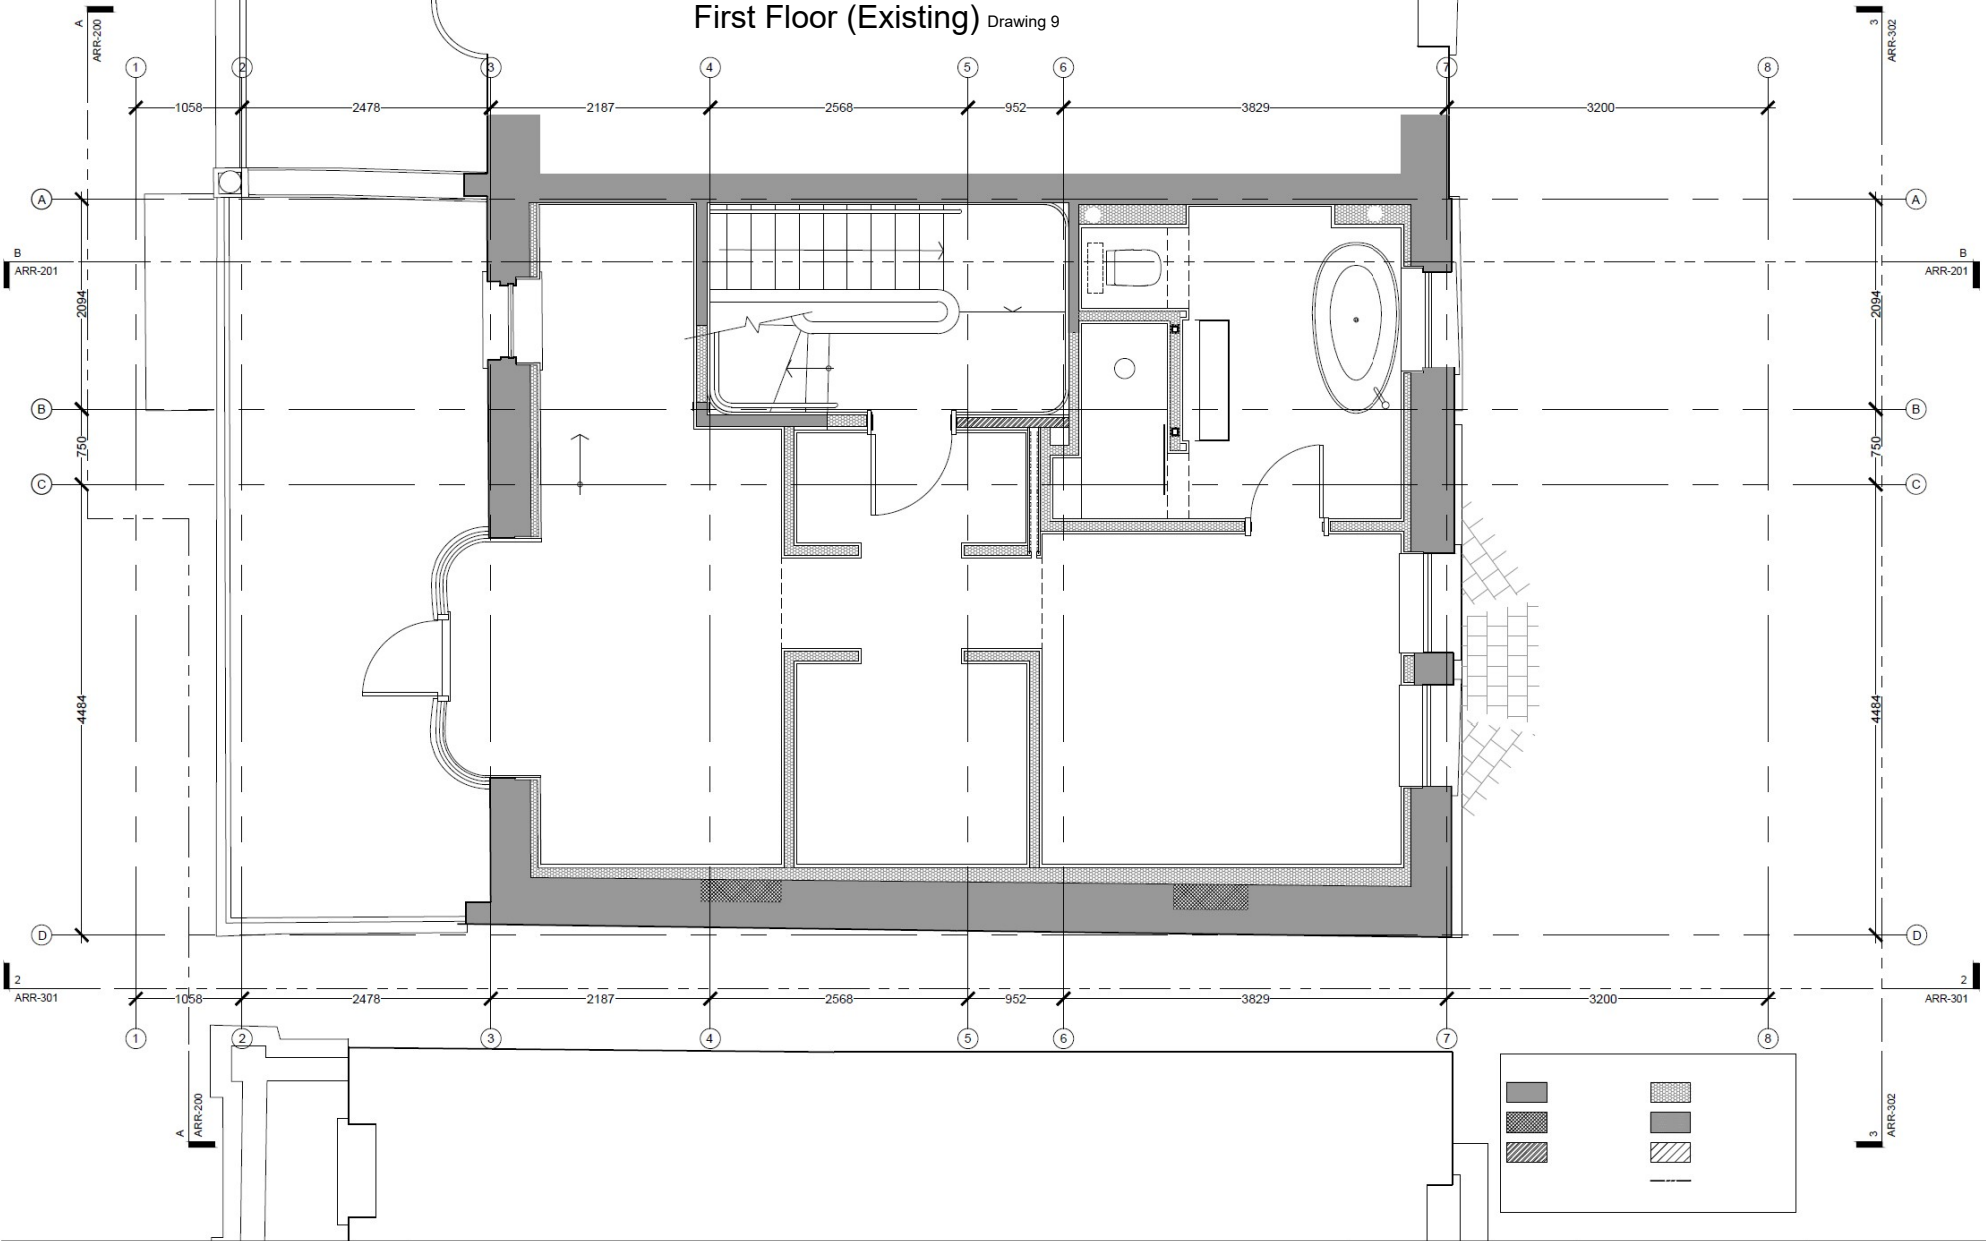


First Floor (Existing) Drawing 9

 

notes

 

project name 21 ARKWRIGHT ROAD LONDON NW3 6AA		StudioMarkRuthven architecture	
drawing title GENERAL ARRANGEMENT FIRST FLOOR PLAN		92 Prince of Wales Road, London, NW5 3NE 11 & 13 Patwell Street, Bruton, BA10 0EQ T 020 7485 0050	
rev/notes * for construction do not scale from this drawing. * check all dimensions on site.	date by/checked	scale 1:50 @ A3	date 20.04.21
drawn by	checked		