

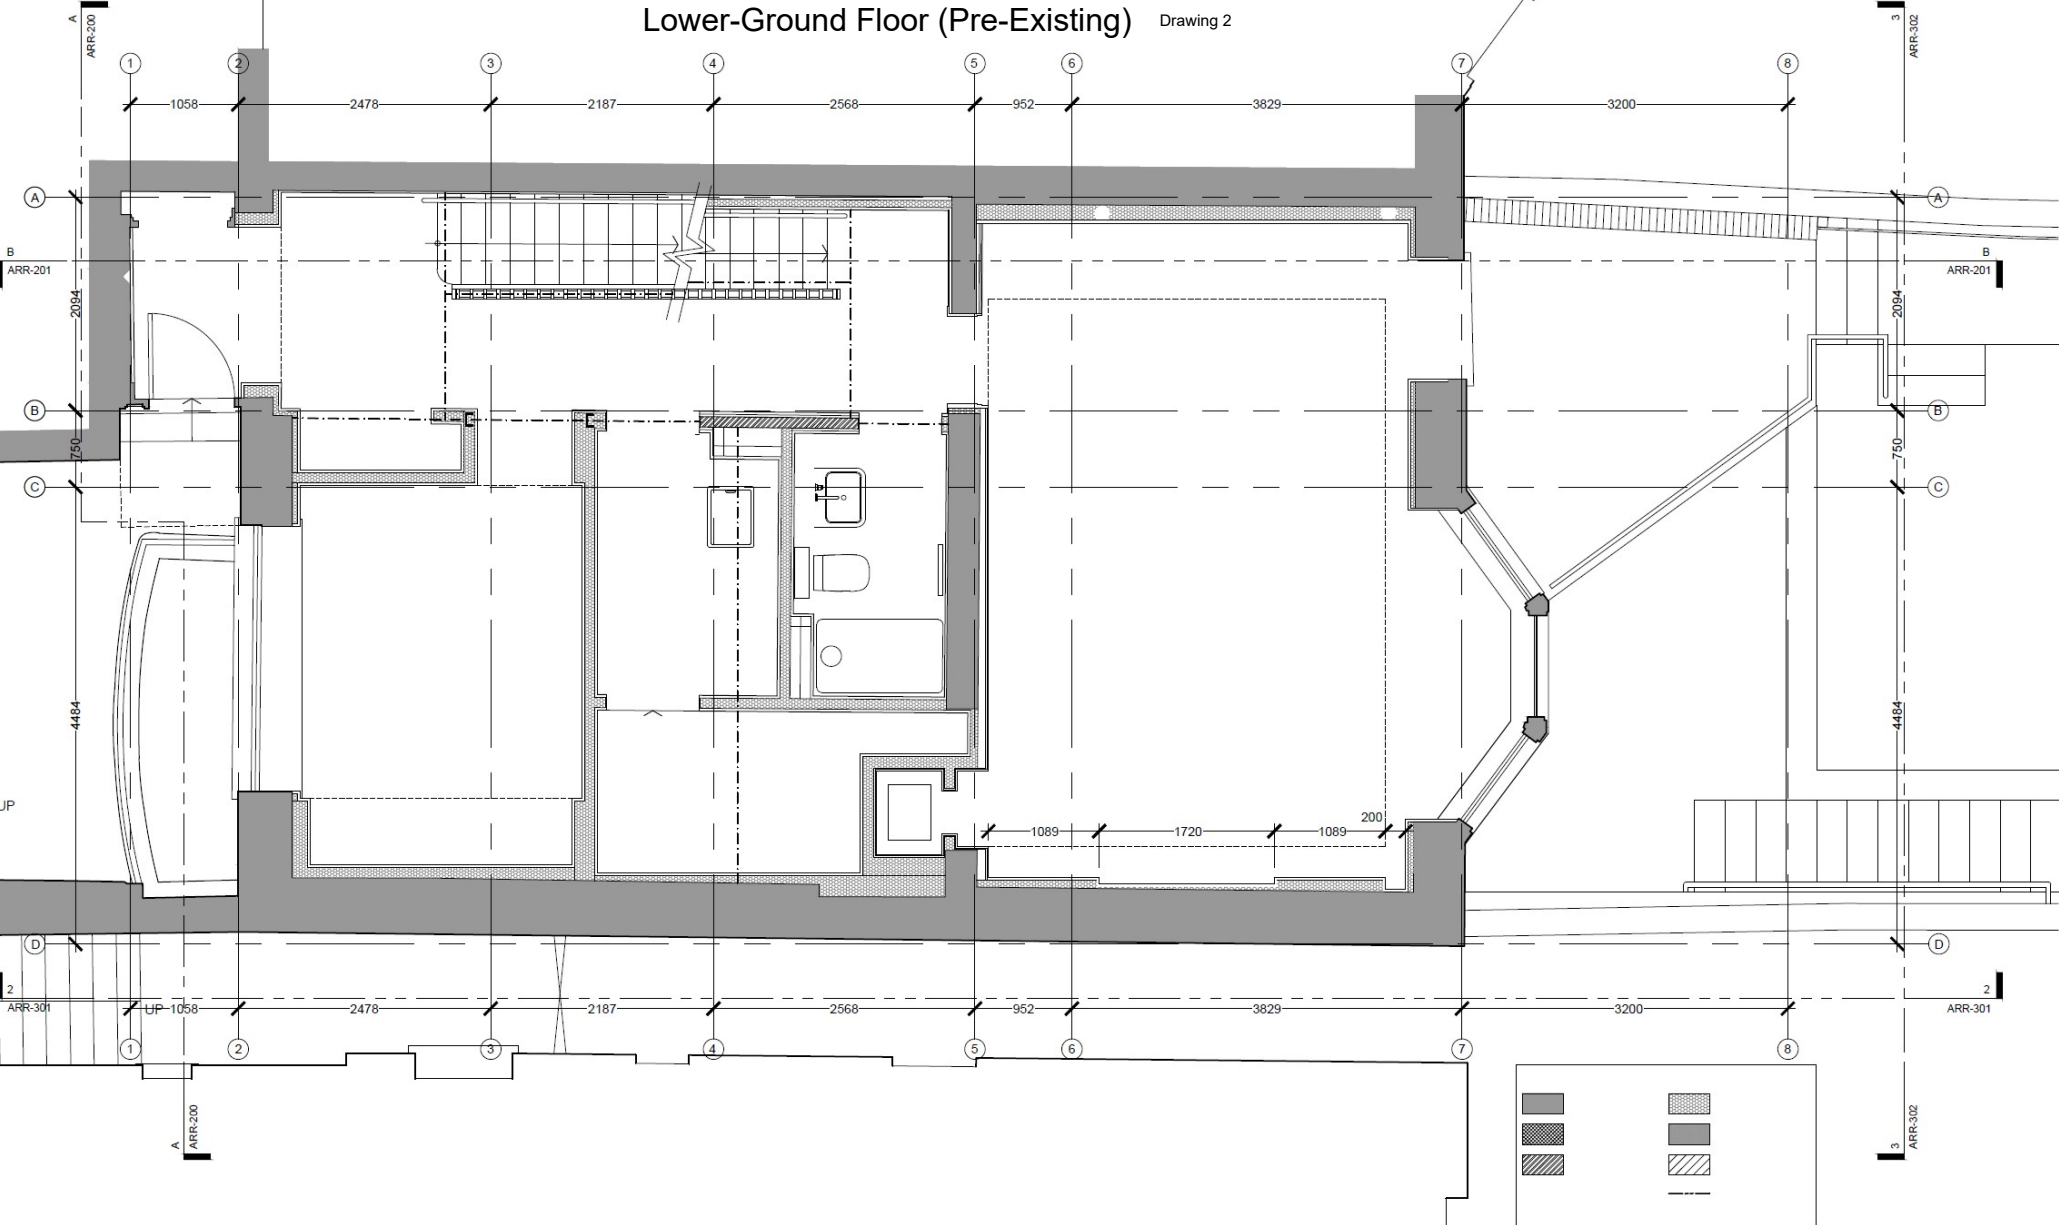


Lower-Ground Floor (Pre-Existing) Drawing 2

 

notes

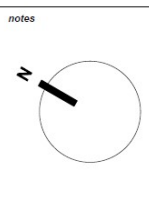

project name 21 ARKWRIGHT ROAD LONDON NW3 6AA		StudioMarkRuthven architecture	
drawing title GENERAL ARRANGEMENT LOWER-GROUND FLOOR PLAN		92 Prince of Wales Road, London, NW5 3NE 11 & 13 Patwell Street, Bruton, BA10 0EQ T 020 7485 0050	
rev notes	date by checked	scale 1:50 @ A3	date 20.04.21
* for construction do not scale from this drawing. * check all dimensions on site.		drawn by	checked