

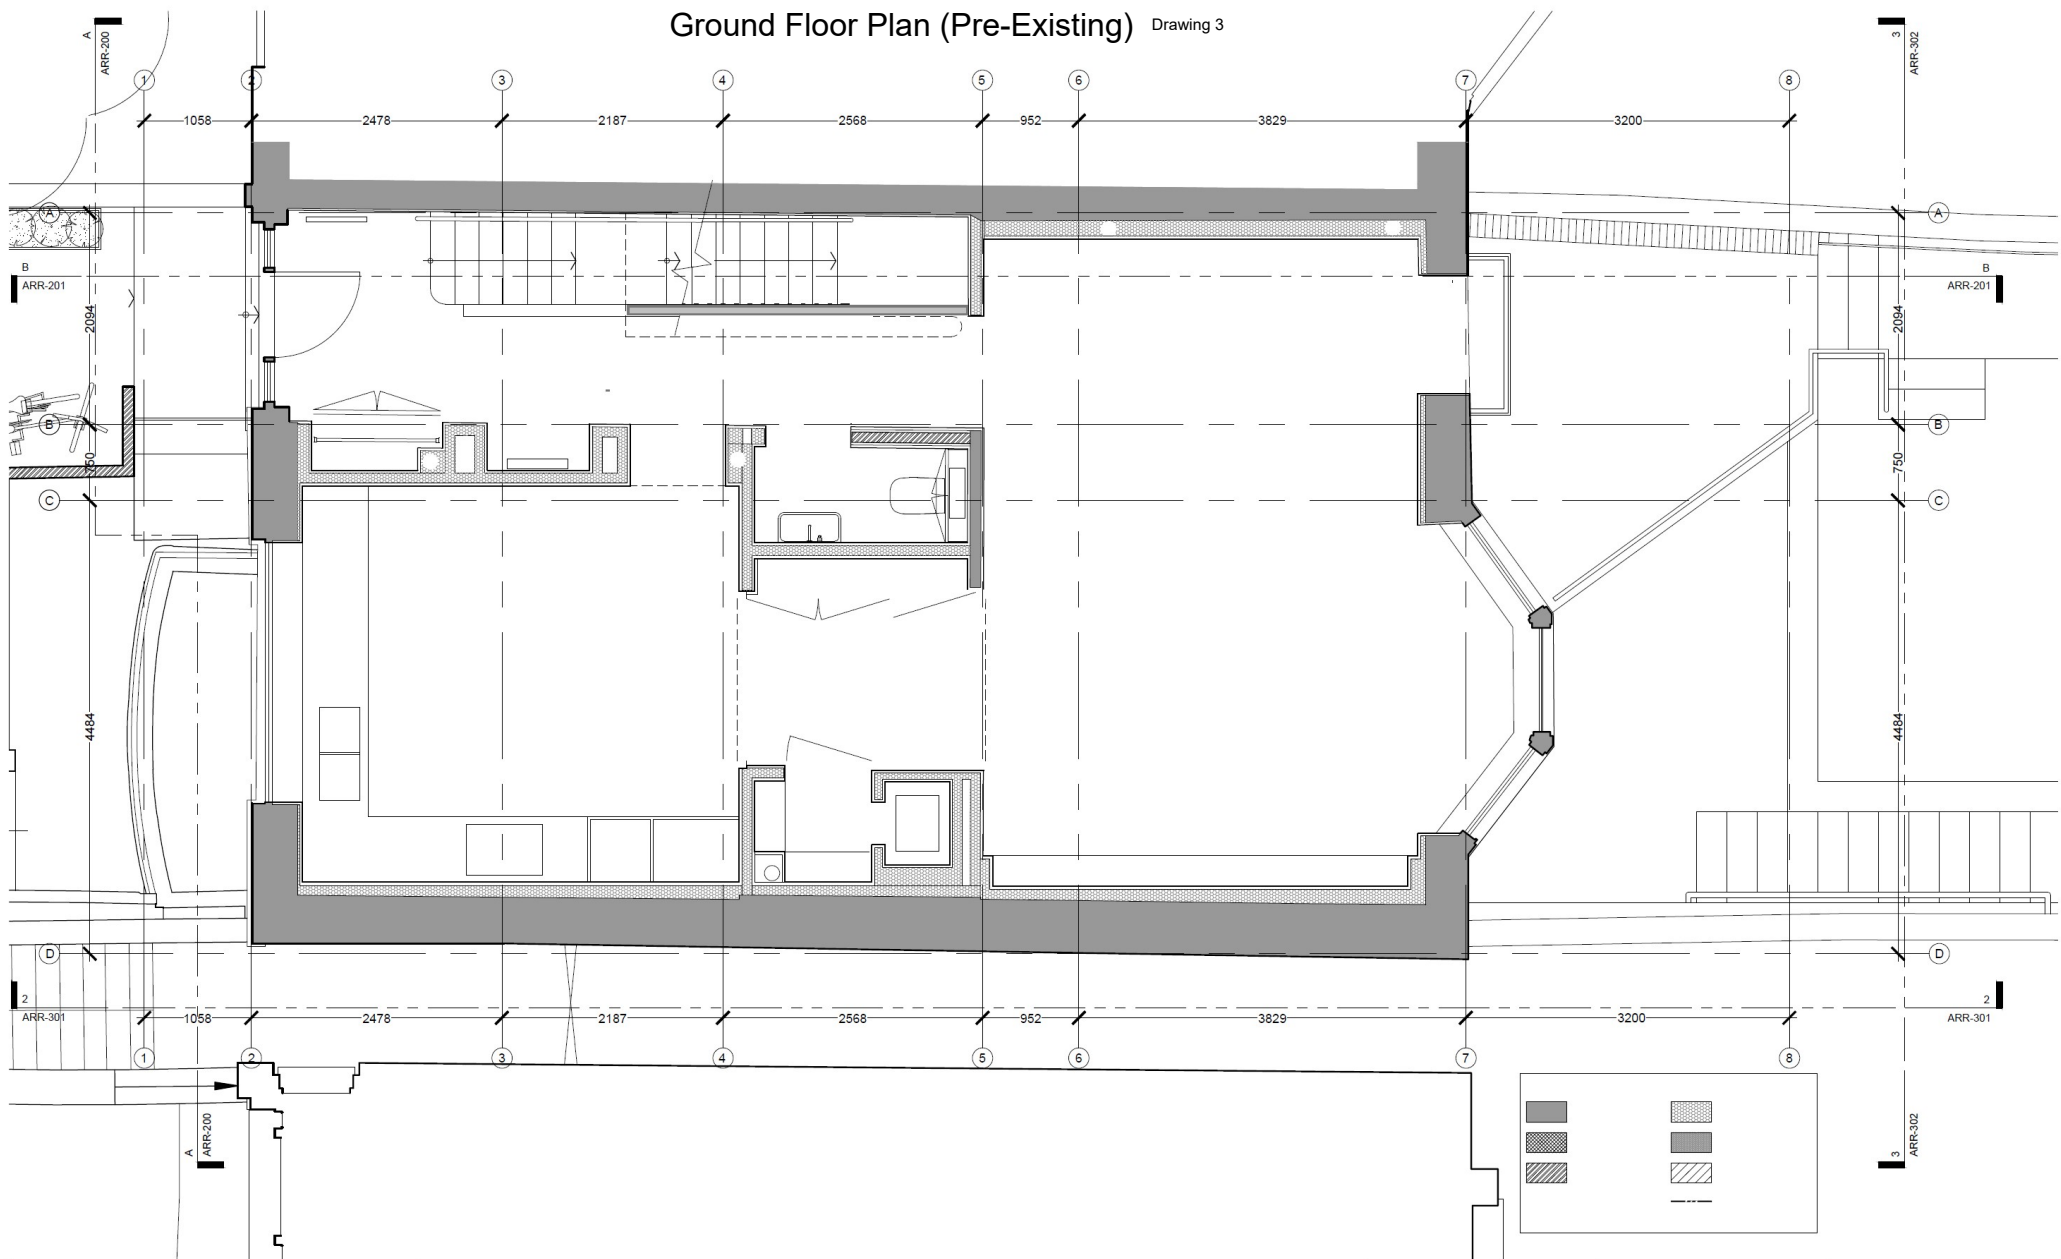


Ground Floor Plan (Pre-Existing) Drawing 3

 

notes

 

rev | notes | date | by | checked

* for construction do not scale from this drawing.
* check all dimensions on site.

project name 21 ARKWRIGHT ROAD LONDON NW3 6AA	
drawing title GENERAL ARRANGEMENT GROUND FLOOR PLAN	
scale 1:50 @ A3	date 20.04.21
drawn by	checked

StudioMarkRuthven
architecture

92 Prince of Wales Road, London, NW5 3NE
11 & 13 Patwell Street, Bruton, BA10 0EQ
T 020 7485 0050