

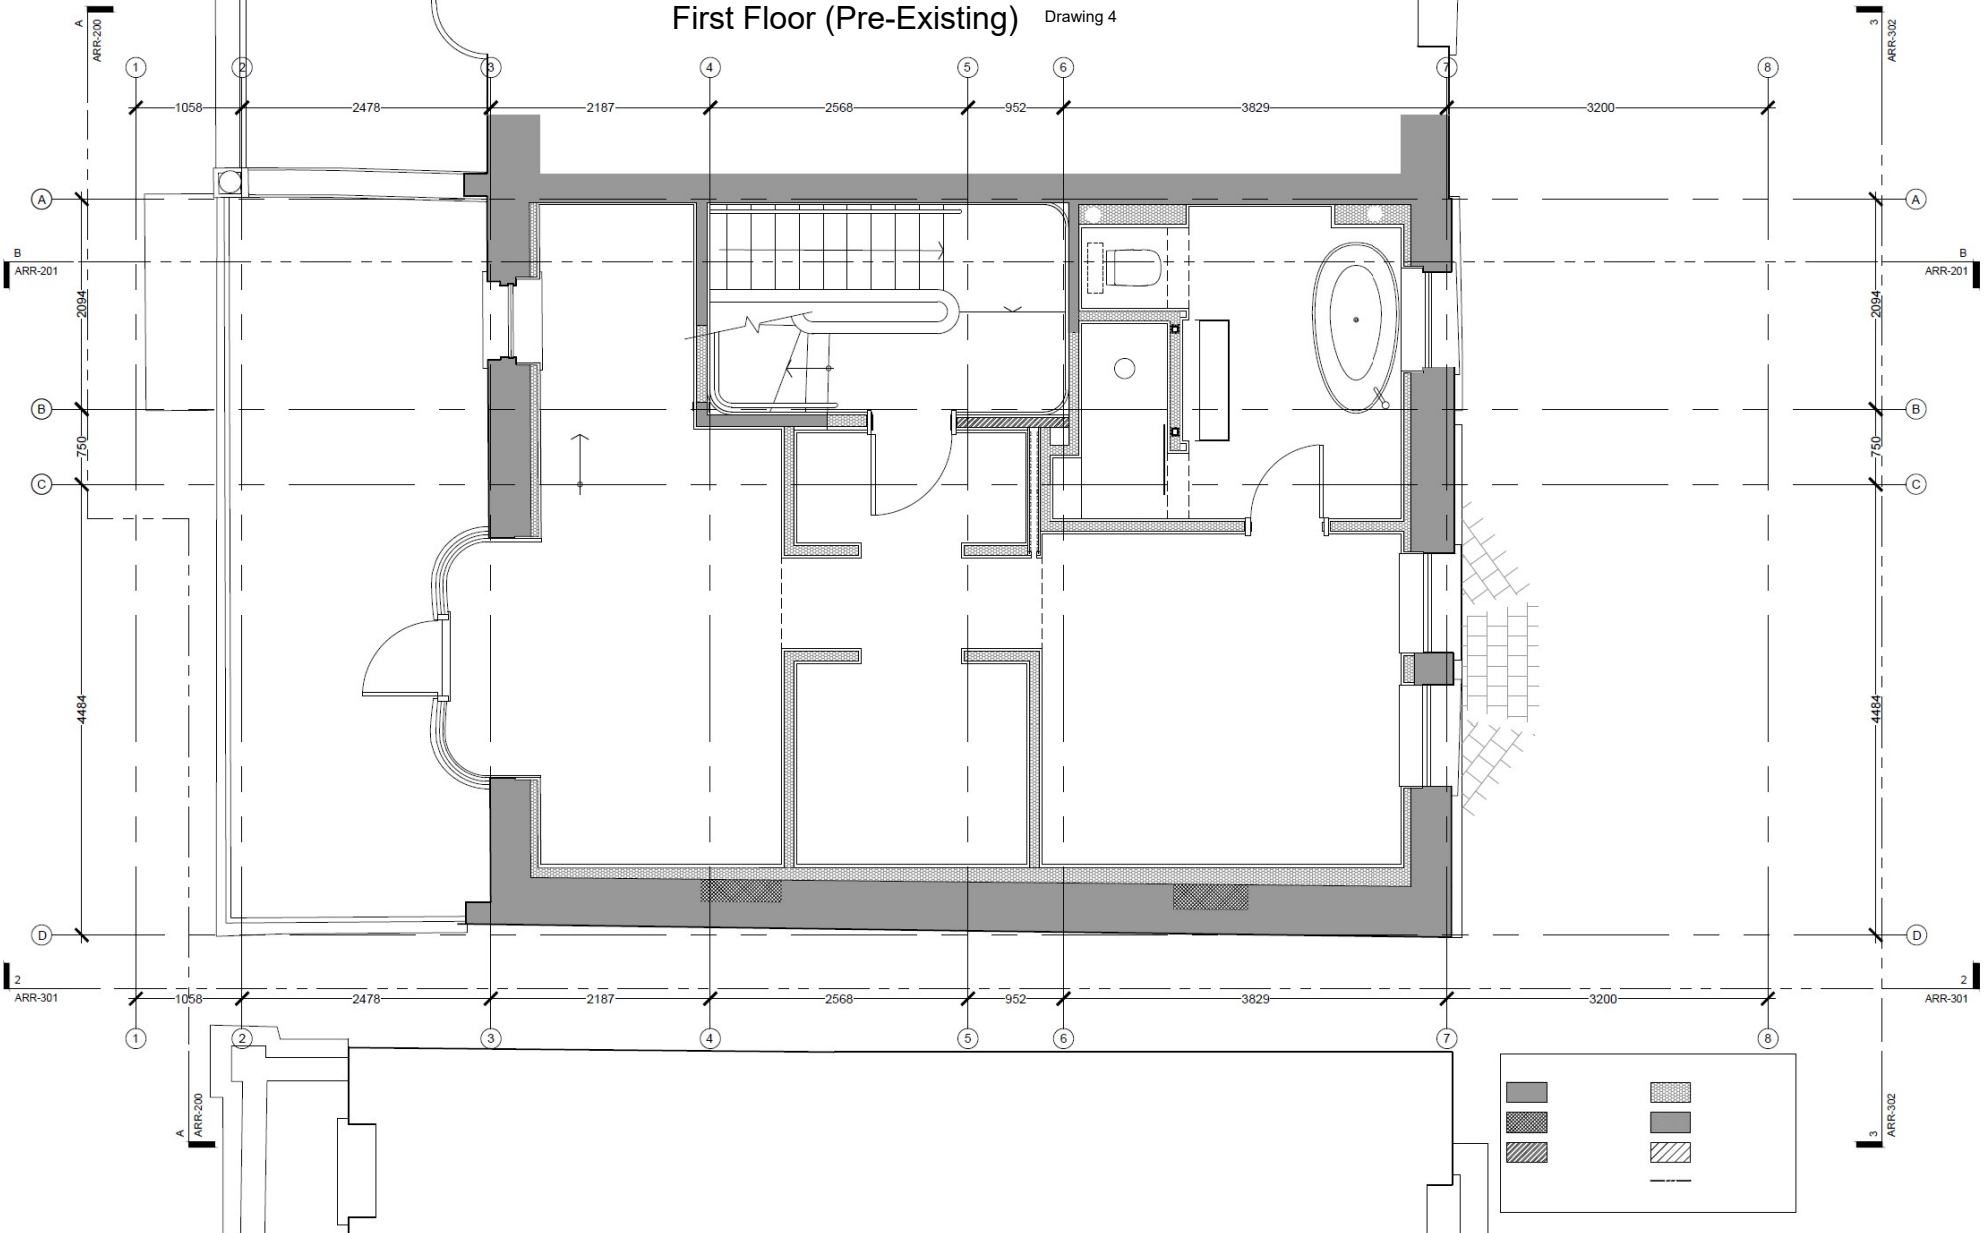


# First Floor (Pre-Existing) Drawing 4

 

notes

 

project name <b>21 ARKWRIGHT ROAD LONDON NW3 6AA</b>		StudioMarkRuthven architecture	
drawing title GENERAL ARRANGEMENT FIRST FLOOR PLAN		92 Prince of Wales Road, London, NW5 3NE 11 & 13 Patwell Street, Bruton, BA10 0EQ T 020 7485 0050	
rev	notes	date	by/checked
	* for construction do not scale from this drawing. * check all dimensions on site.		
		scale 1:50 @ A3	date
		drawn by	checked