



Drawings and calculations are to be approved by Building Control prior to the commencement of any work. No responsibility will be taken by the design team without the written approval by the Local Authority or an approved inspector.

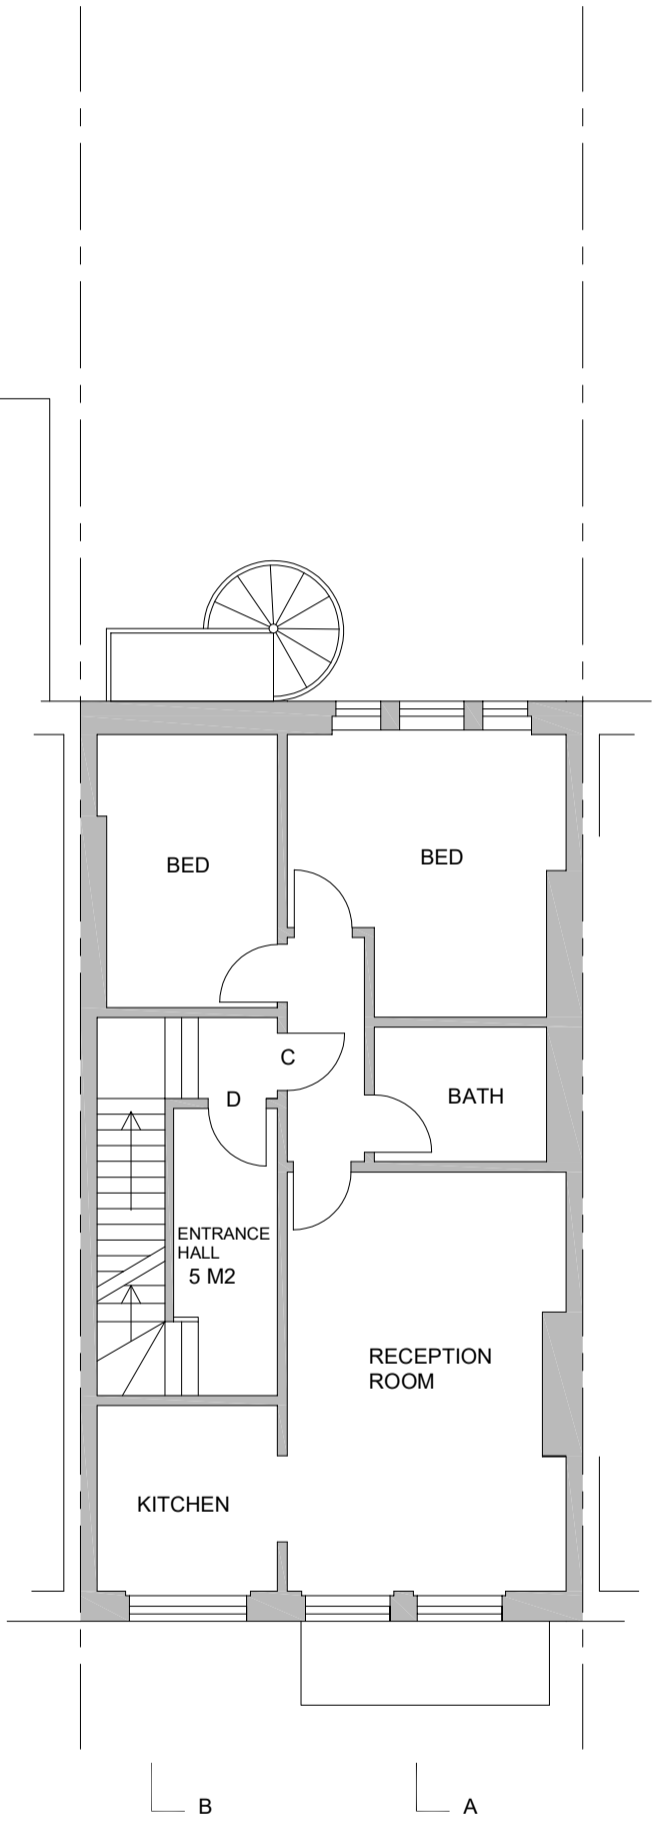

FIRST FLOOR PLAN  
FLAT C 57 M2  
FLAT D 5 M2

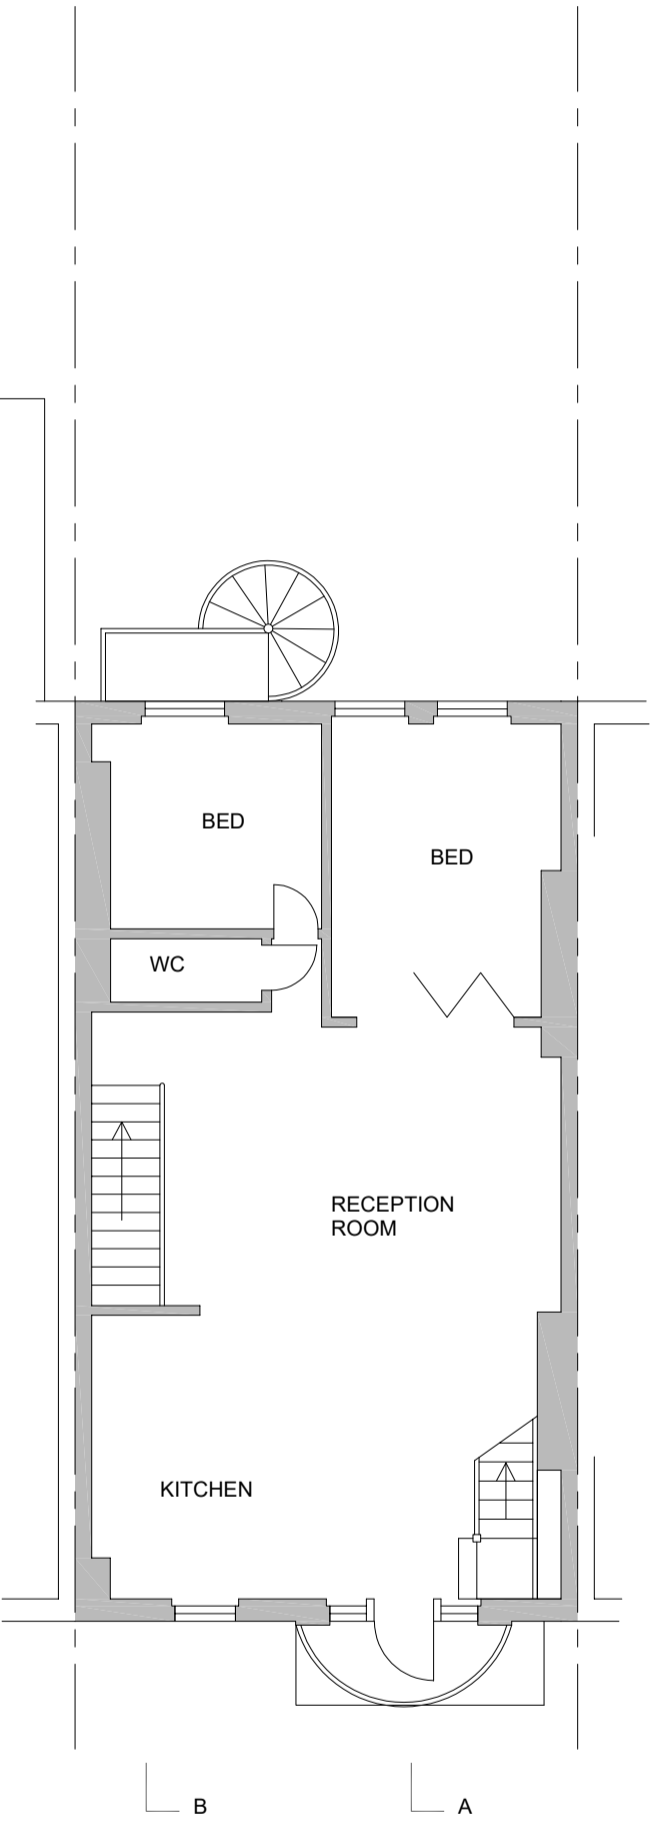

SECOND FLOOR PLAN  
FLAT D 71 M2

TITLE	SURVEY DRAWINGS		ADDRESS	13 CHALCOT GARDENS LONDON NW3 4YB	
CLIENT		SCALE	1:100 @ A3	DATE	OCT 2024
		DRAWING NO.	241013/03	REV.	