



Drawings and calculations are to be approved by Building Control prior to the commencement of any work. No responsibility will be taken by the design team without the written approval by the Local Authority or an approved inspector.

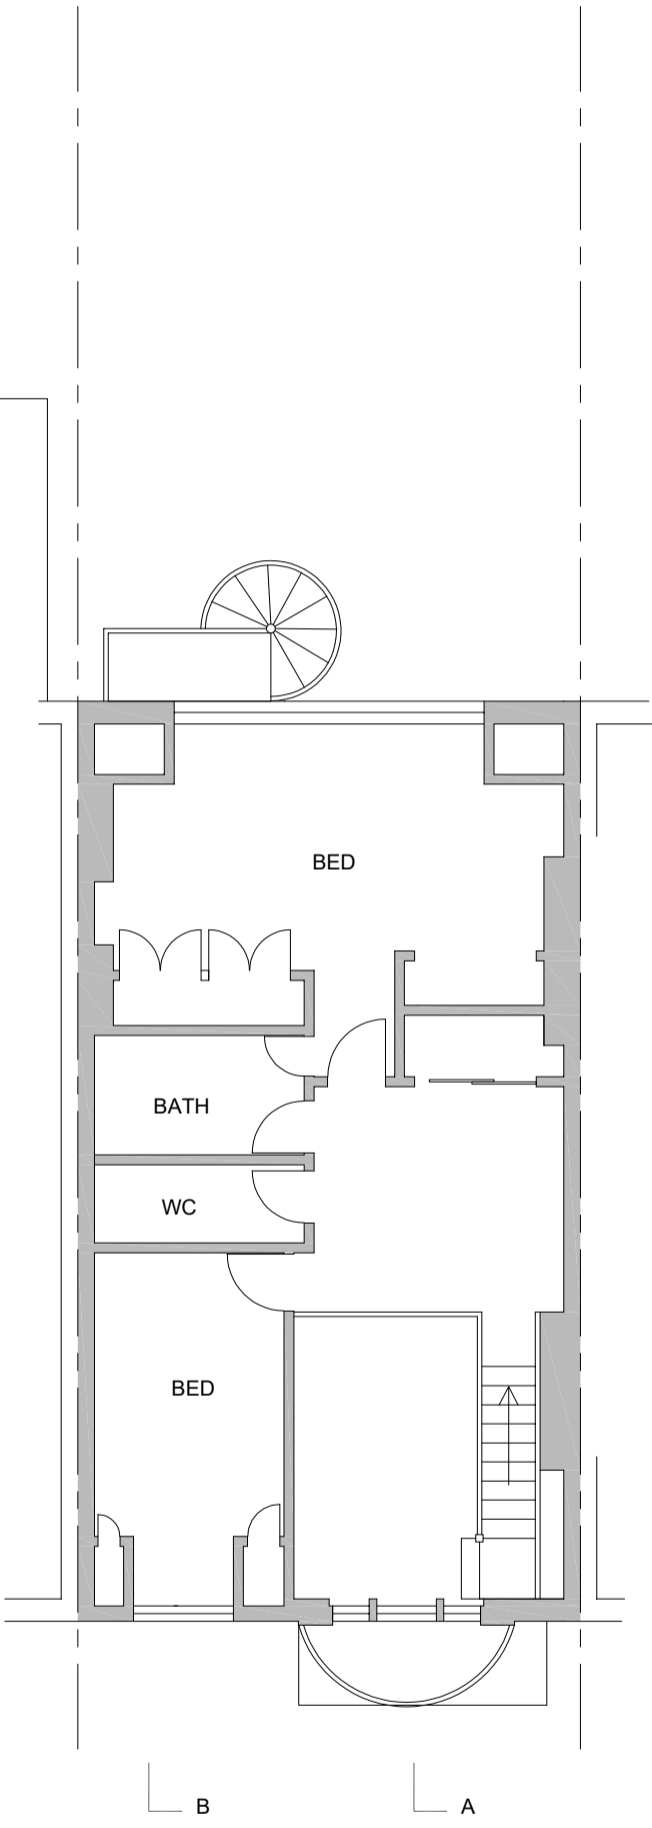

THIRD FLOOR PLAN
FLAT D 69 M2

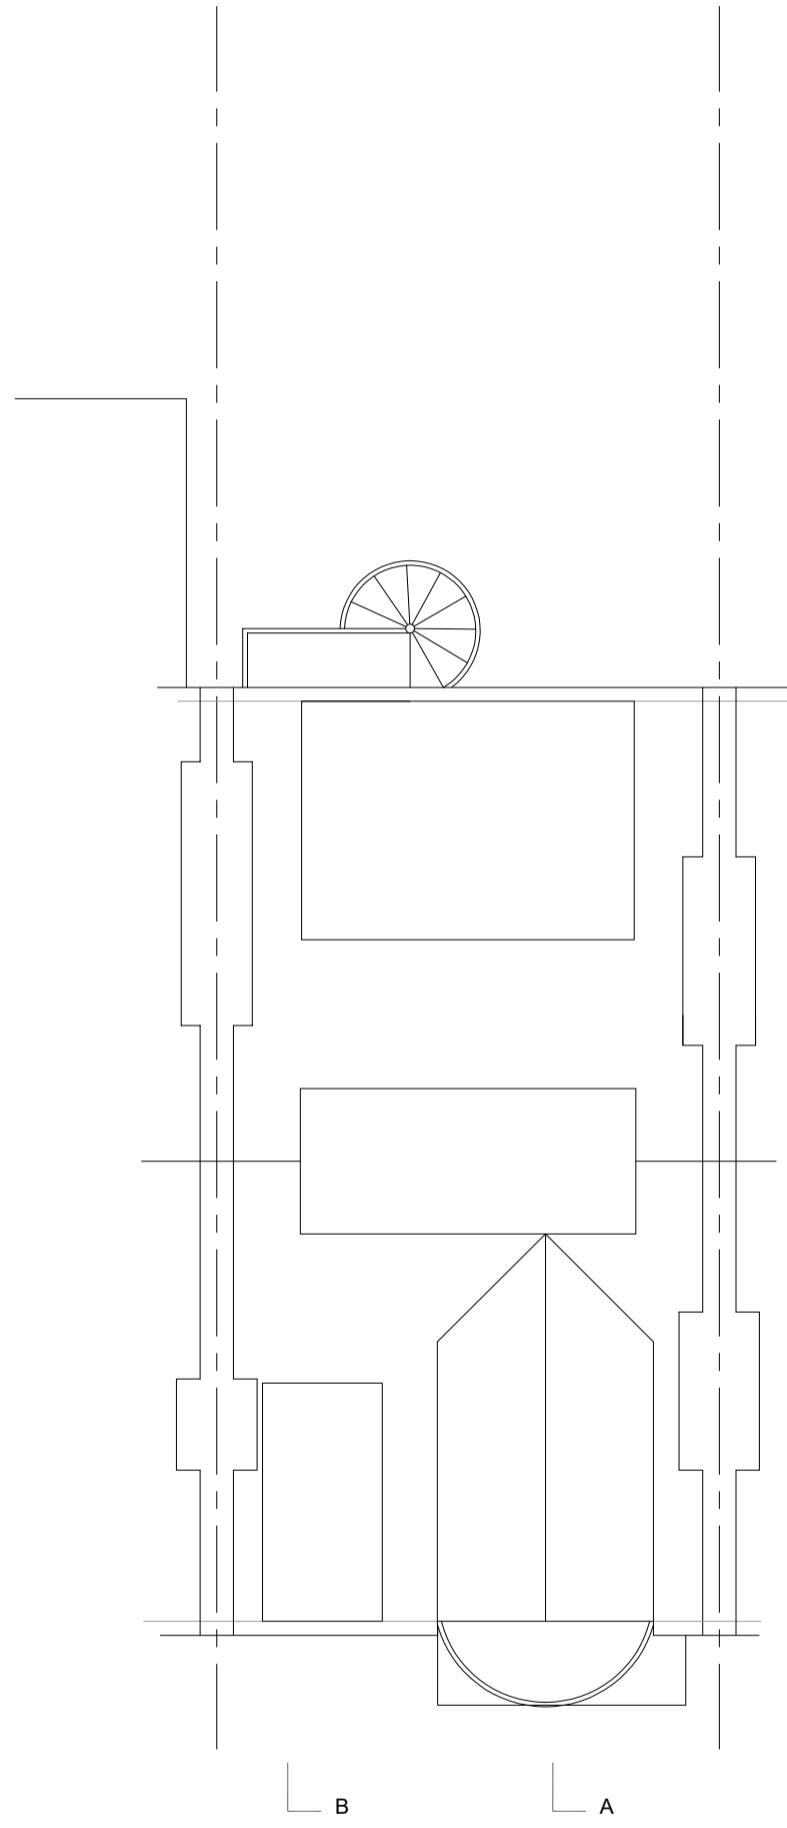

ROOF PLAN

TITLE	SURVEY DRAWINGS	ADDRESS	13 CHALCOT GARDENS LONDON NW3 4YB
CLIENT		SCALE	1:100 @ A3
		DRAWING NO.	241013/04
		DATE	OCT 2024
		REV.	