



FRONT ELEVATION

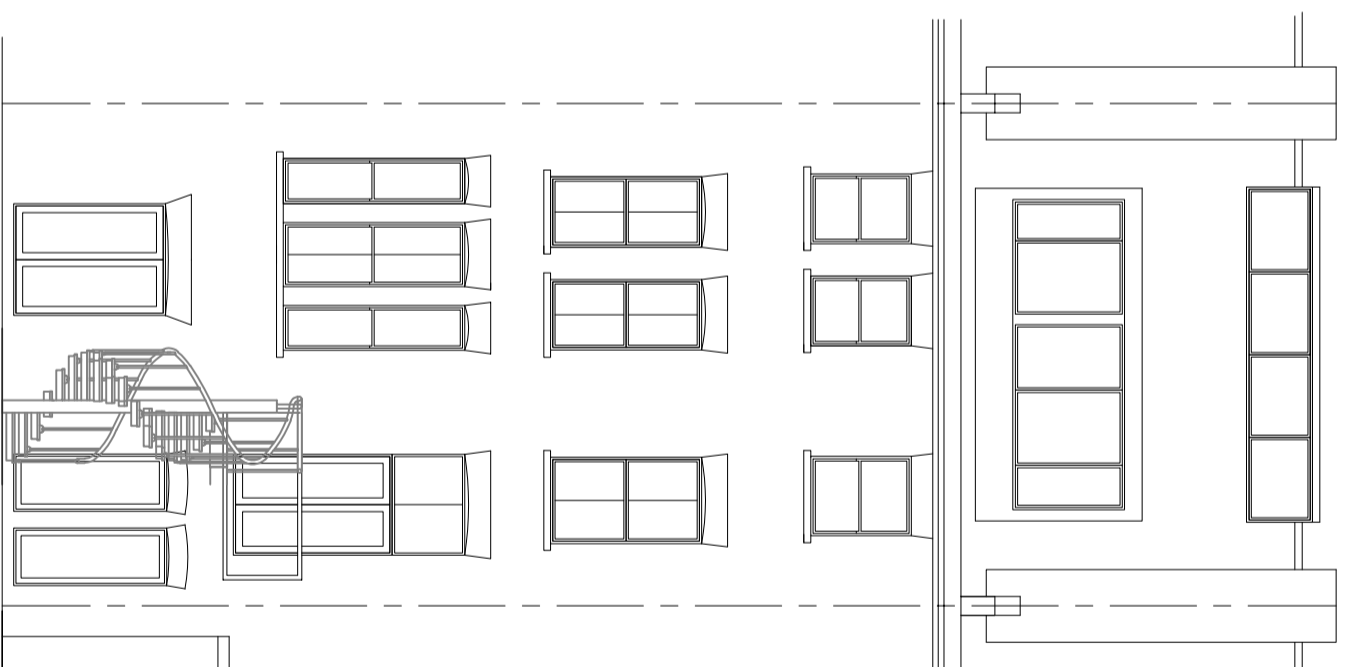

REAR ELEVATION

 

Drawings and calculations are to be approved by Building Control prior to the commencement of any work. No responsibility will be taken by the design team without the written approval by the Local Authority or an approved inspector.

TITLE SURVEY DRAWINGS

ADDRESS 13 CHALCOT GARDENS
LONDON NW3 4YB

CLIENT

SCALE 1:100 @ A3
DRAWING NO. 241013/05
DATE OCT 2024

REV.