




PROPOSED GROUND FLOOR PLAN
Scale 1:50

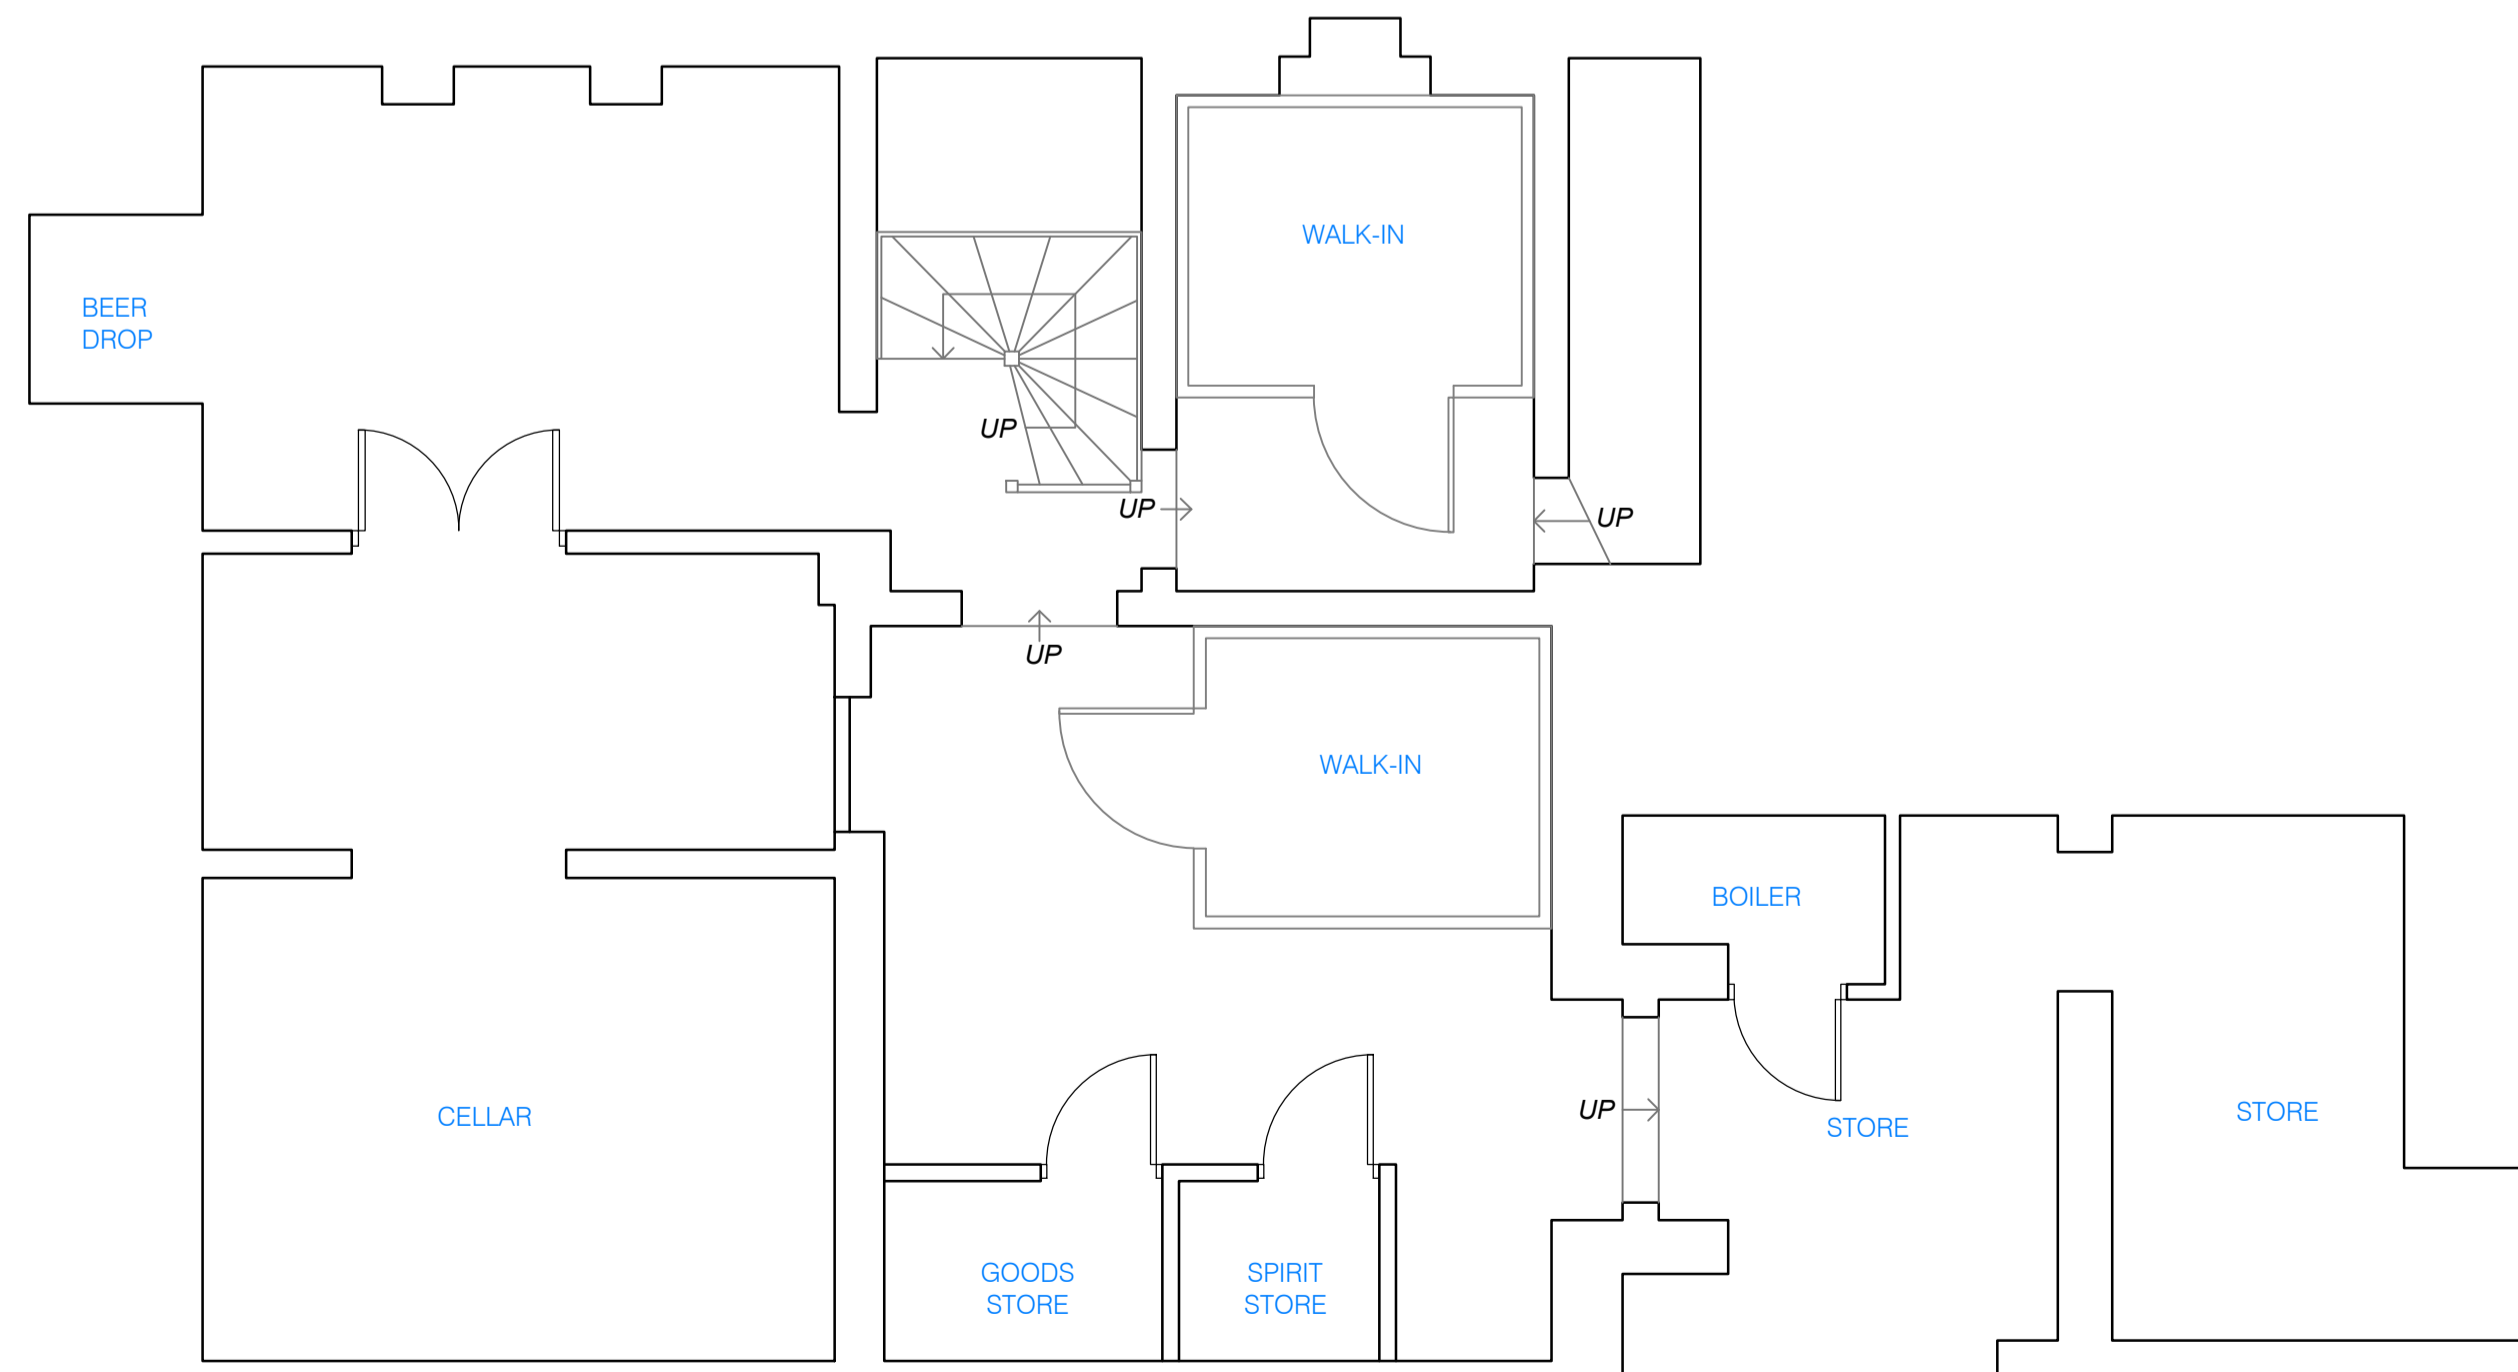

PROPOSED BASEMENT FLOOR PLAN
Scale 1:50

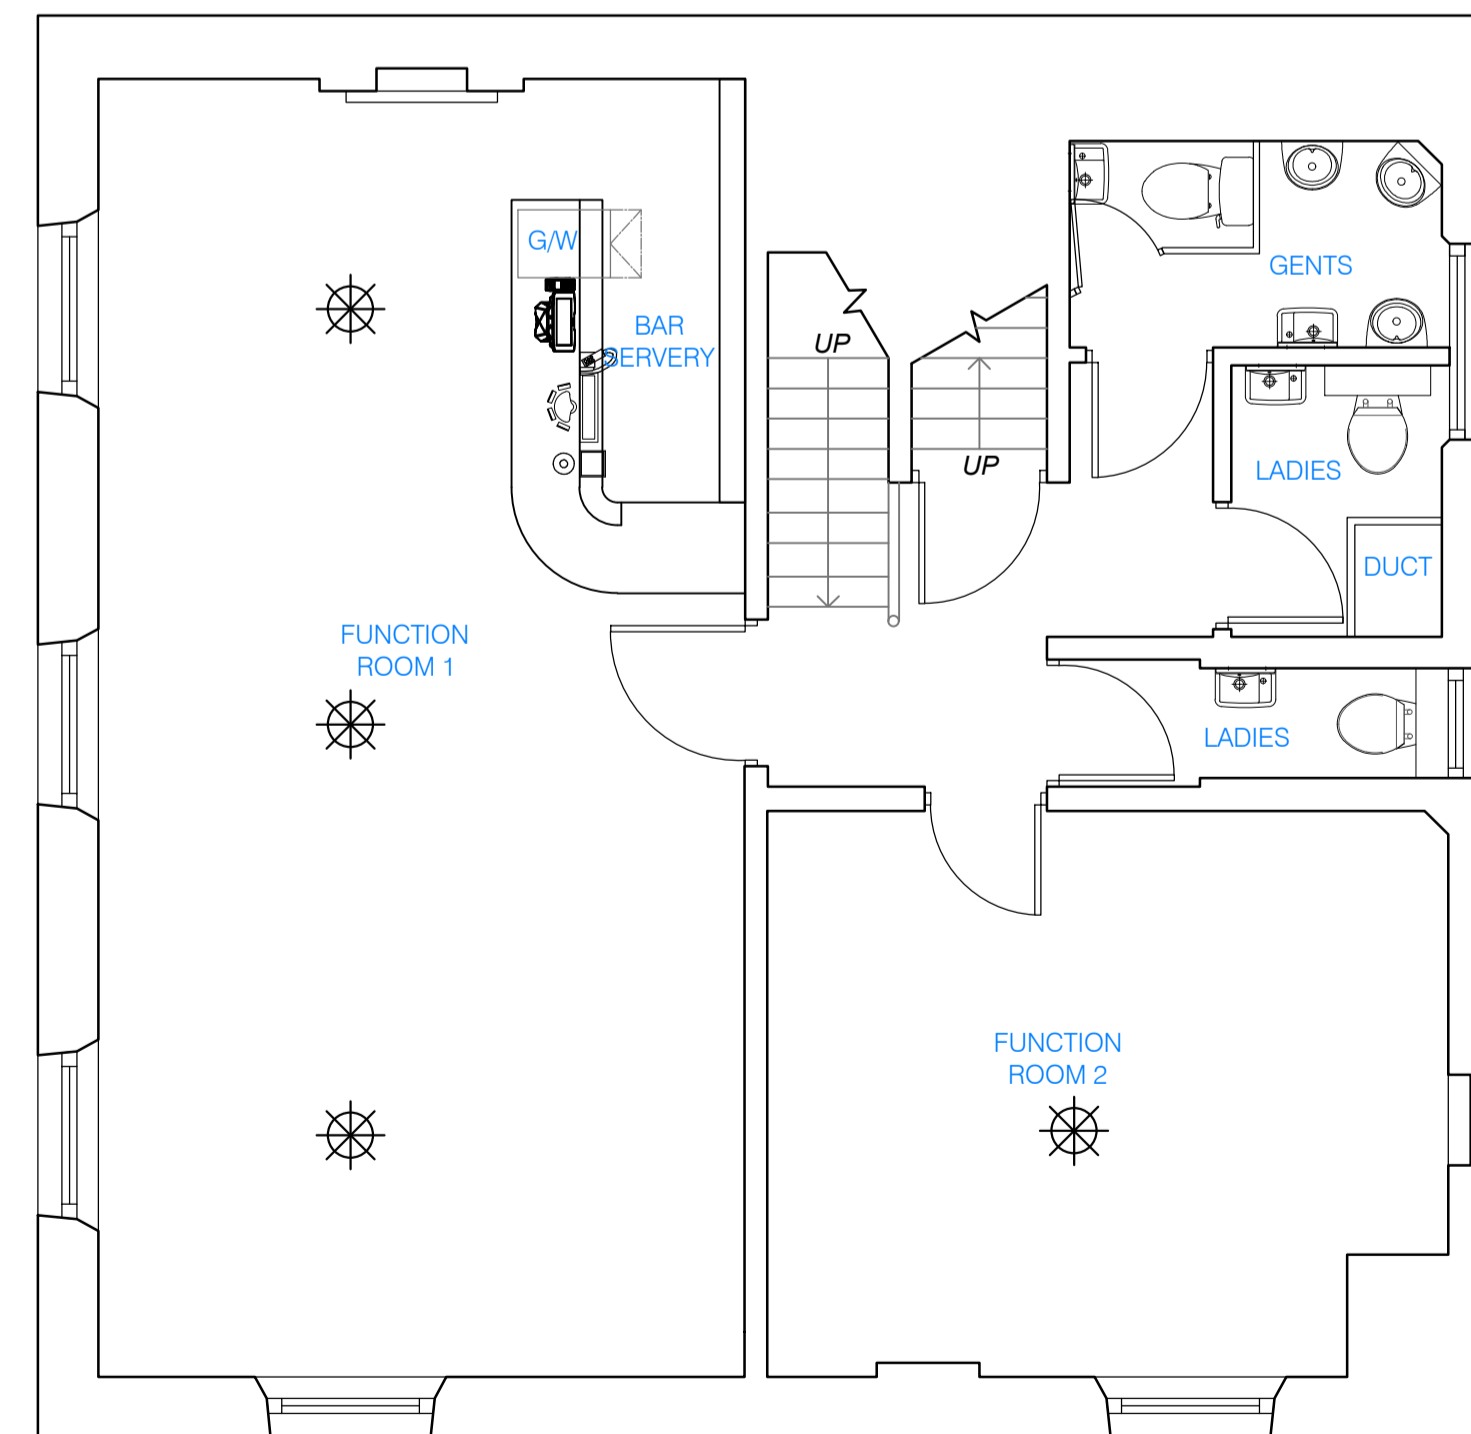


PROPOSED FIRST FLOOR PLAN
Scale 1:50

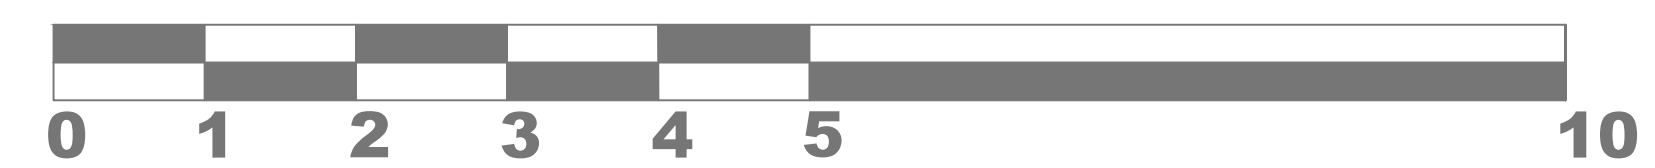

General Notes

The contents of this drawing are copyright to RTSAN and may not be altered, copied or reproduced without written consent.
Contractor must verify all dimensions and report any discrepancies before putting work in hand.
Drawings for PLANNING purpose only and hence do not scale from this drawing.

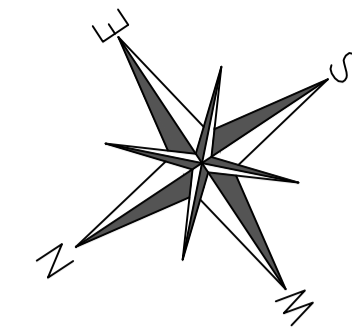

Rev	Initials	Description	Date

Rev	Initials	Description	Date



ricci@rt-san.com
07753 231265

Site Address: THE ENGINEER PRIMROSE HILL

Drawing Title: EXISTING FLOOR PLANS

Client Name: MITCHELLS & BUTLERS CASTLE

Project	Scale	Date
361	1:50@A1	JULY '24

Revision	Drawing No.	Drawn By
	361-901	TJ