

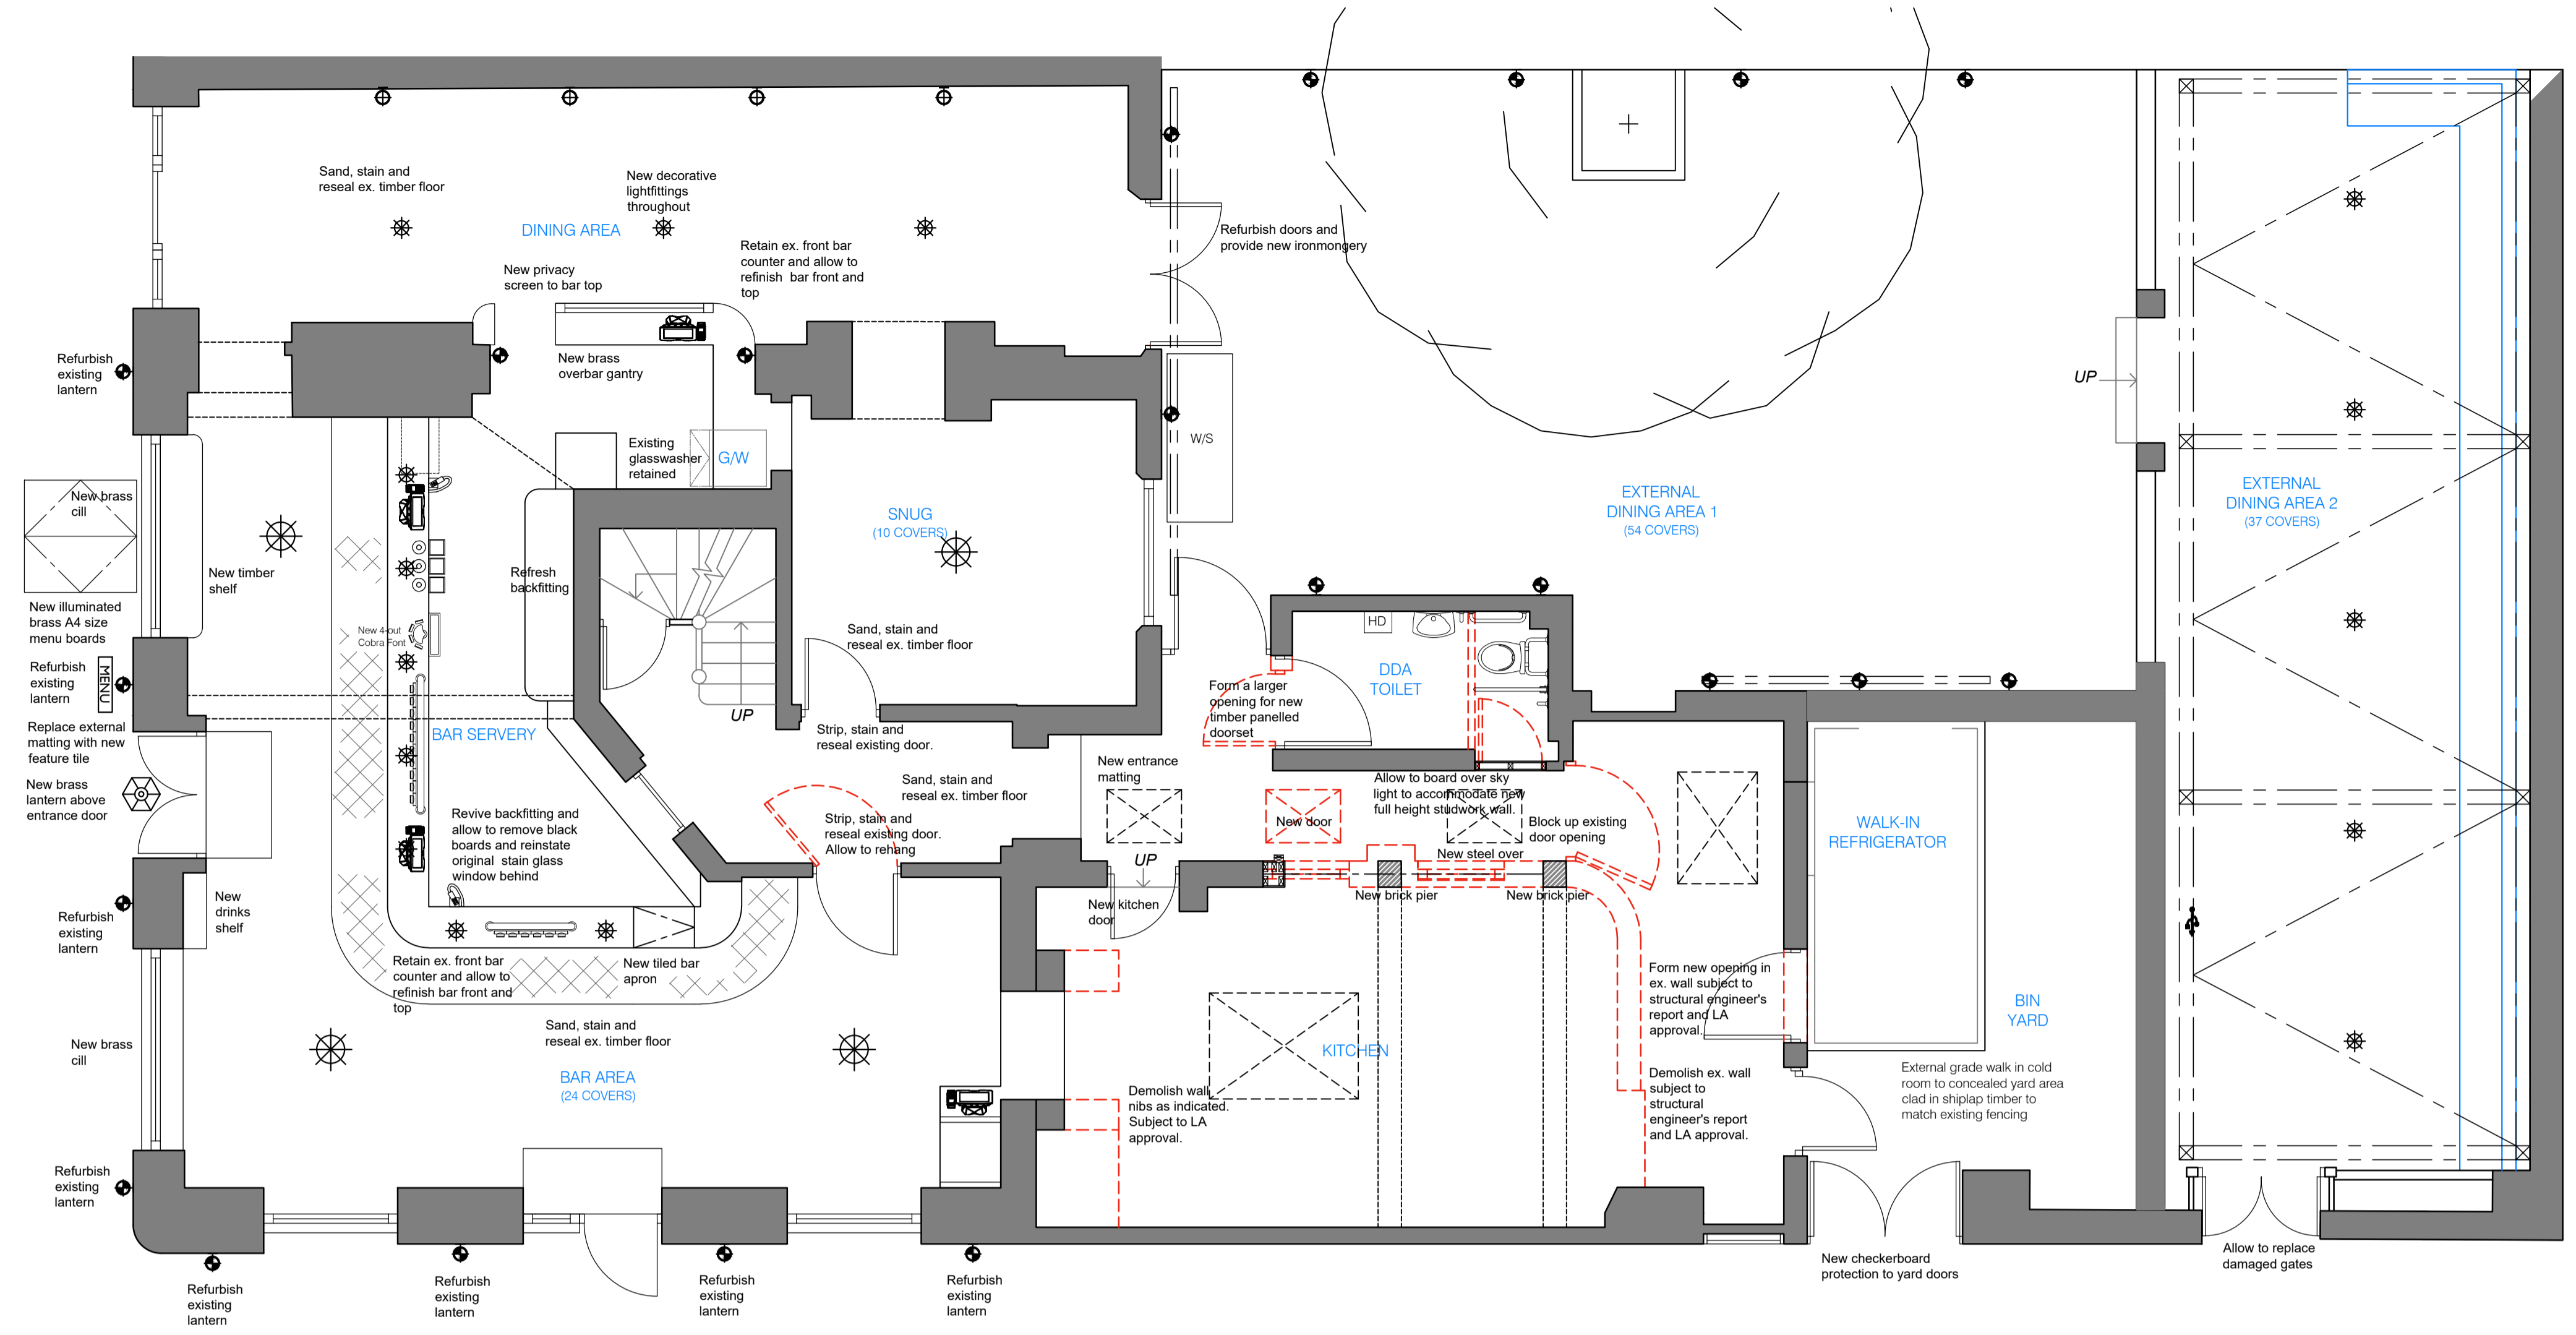



General Notes
 The contents of this drawing are copyright to RTSAN and may not be altered, copied or reproduced without written consent.
 Contractor must verify all dimensions and report any discrepancies before putting work in hand.
 Drawings for PLANNING purpose only and hence do not scale from this drawing.

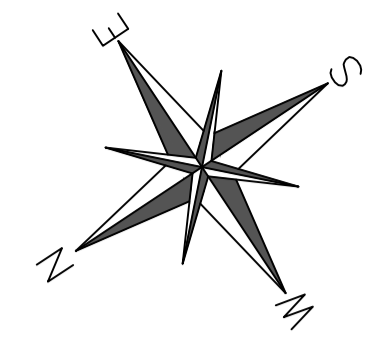


PROPOSED GROUND FLOOR PLAN
 Scale 1:50

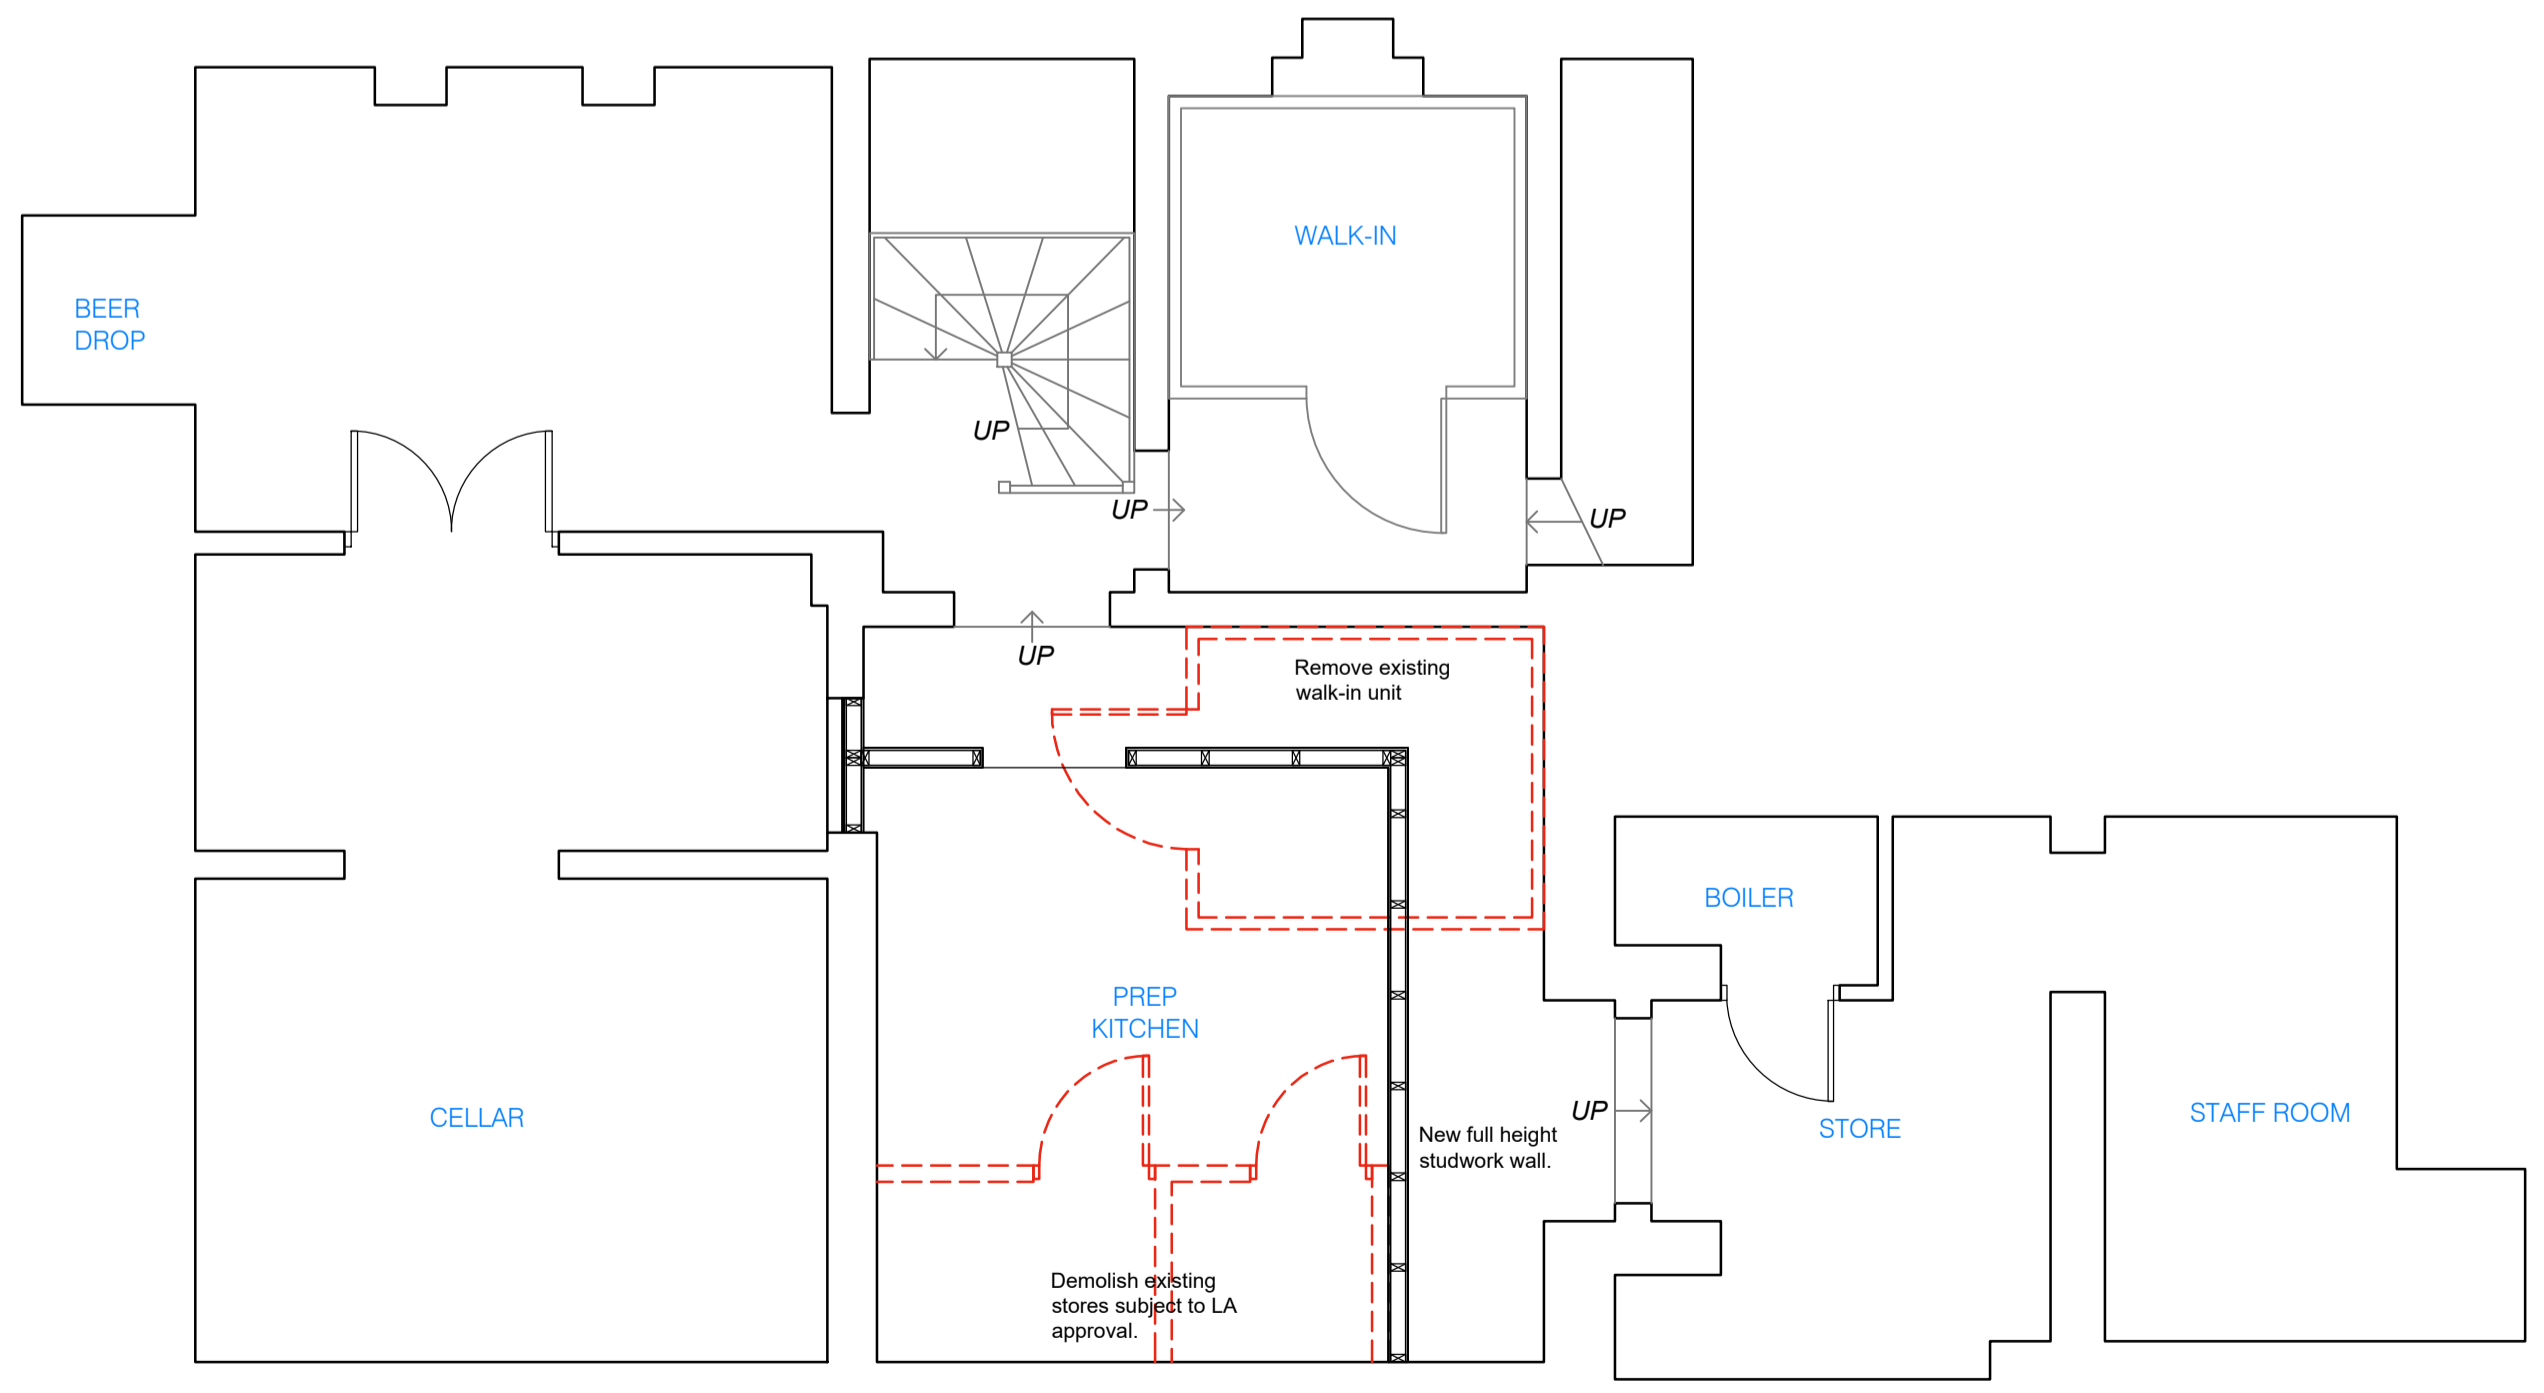

PROPOSED BASEMENT FLOOR PLAN
 Scale 1:50

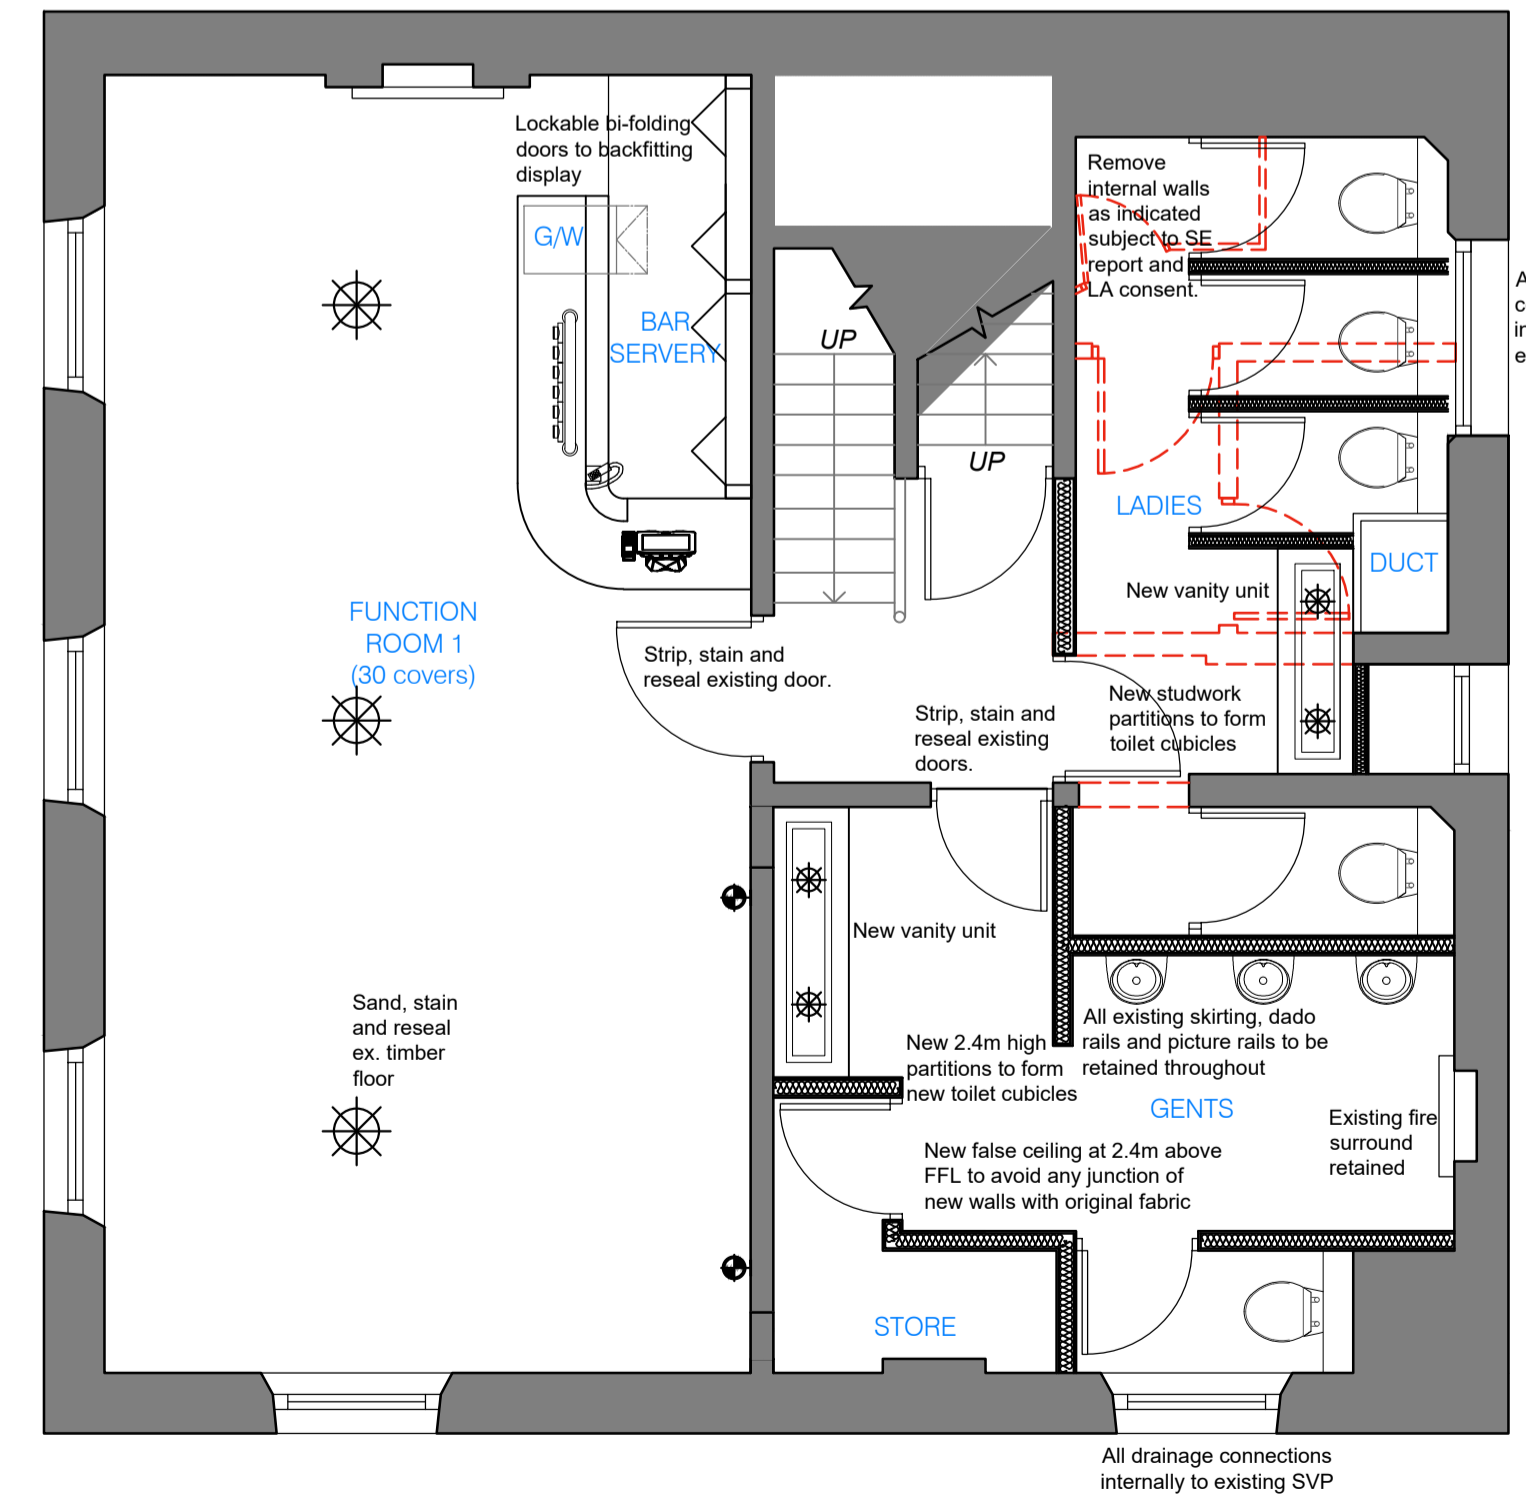

PROPOSED FIRST FLOOR PLAN
 Scale 1:50

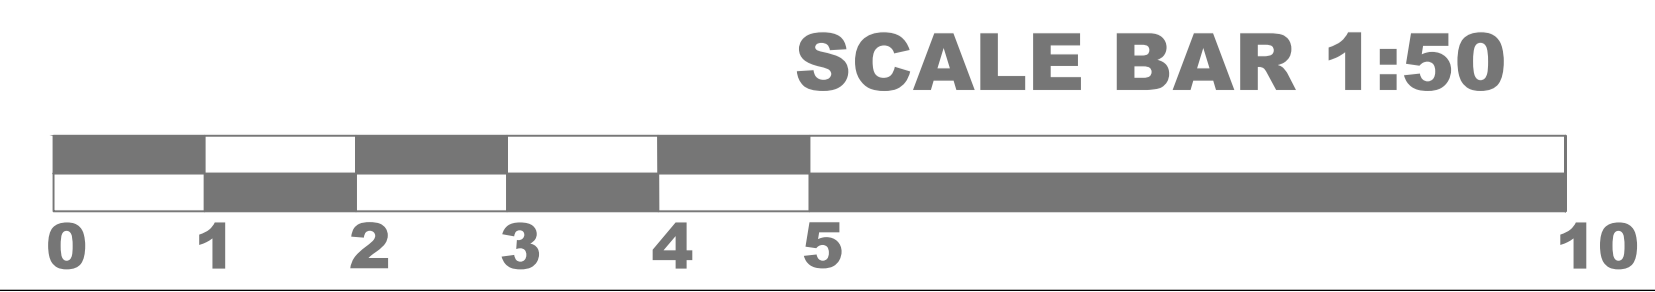

Rev	Initials	Description	Date
RTSAN			
ricci@rt-san.com 07753 231265			
Site Address:			THE ENGINEER PRIMROSE HILL
Drawing Title: PROPOSED FLOOR PLANS			
Client Name:			MITCHELLS & BUTLERS CASTLE
Project	Scale	Date	
361	1:50@A1	JULY' 24	
Revision	Drawing No.	Drawn By	
	361-902	TJ	