

General Notes
 The contents of this drawing are copyright to RTSAN and may not be altered, copied or reproduced without written consent.
 Contractor must verify all dimensions and report any discrepancies before putting work in hand.
 Drawings for PLANNING purpose only and hence do not scale from this drawing.



EXISTING PRINCIPAL ELEVATION
 Scale 1:100



EXISTING SIDE ELEVATION
 Scale 1:100




EXISTING REAR ELEVATION
 Scale 1:100



PROPOSED PRINCIPAL ELEVATION
 Scale 1:100



PROPOSED SIDE ELEVATION
 Scale 1:100

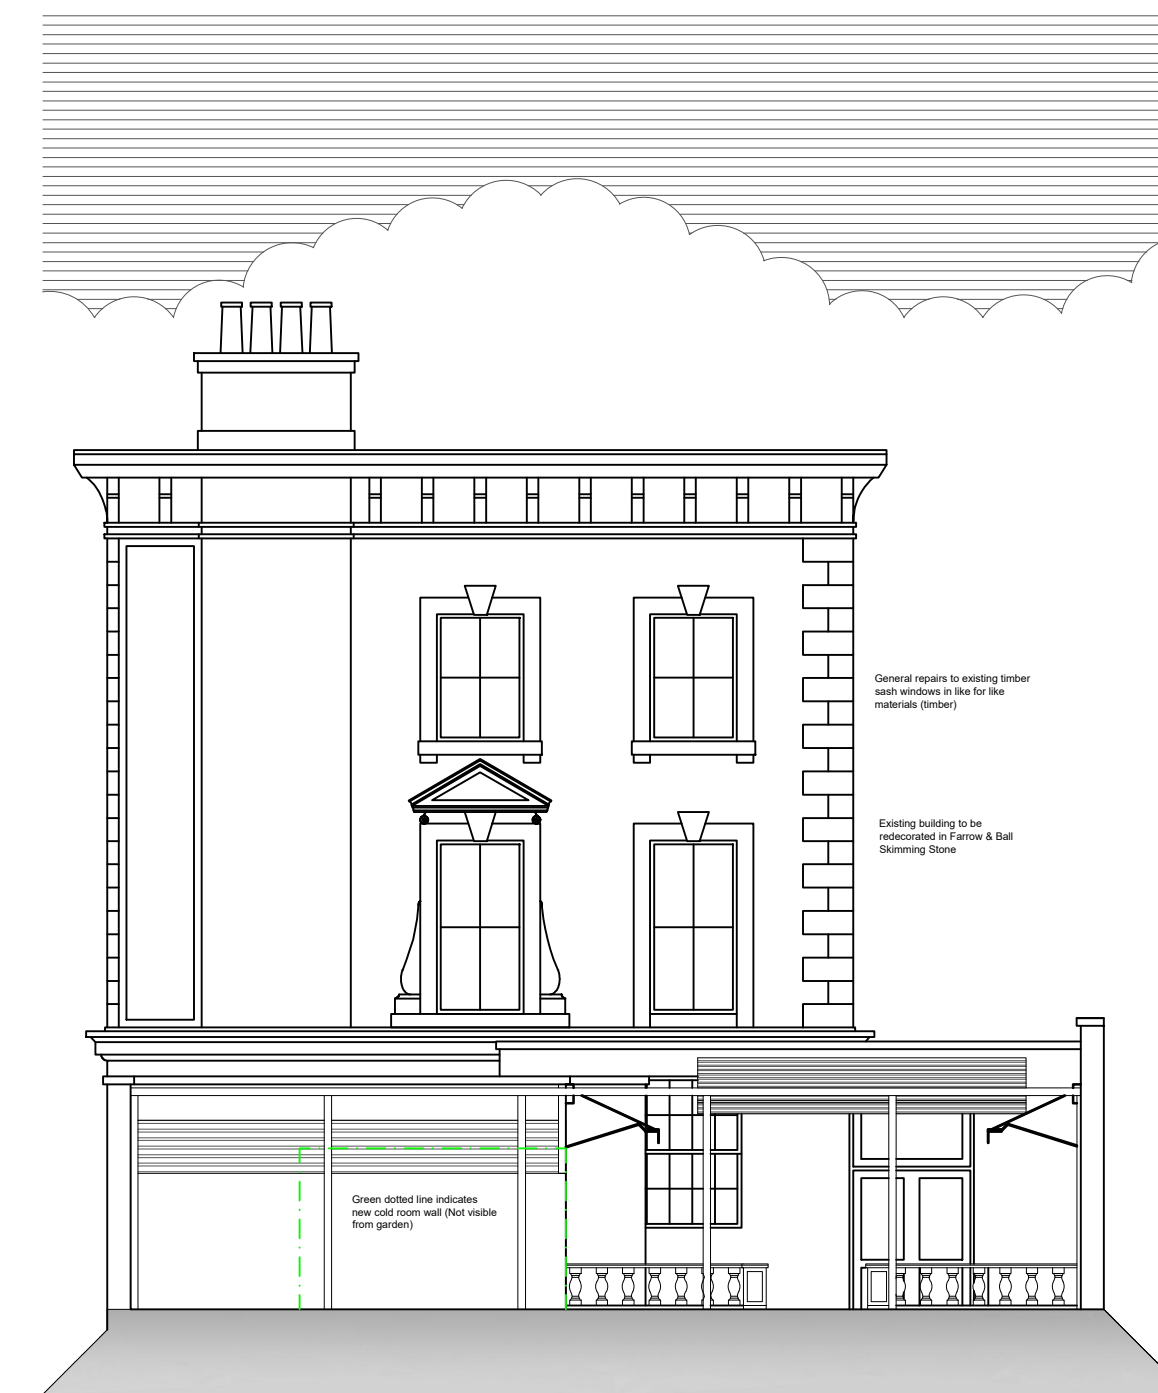

PROPOSED REAR ELEVATION
 Scale 1:100

Rev	Initials	Description	Date

RTSAN

ricci@rt-san.com
 07753 231265

Site Address: THE ENGINEER PRIMROSE HILL

Drawing Title: EXISTING & PROPOSED ELEVATIONS

Client Name: MITCHELLS & BUTLERS CASTLE

Project	Scale	Date
361	1:100@A1	JULY' 24
Revision	Drawing No.	Drawn By
	361-903	TJ