


FRONT ELEVATION AS EXISTING

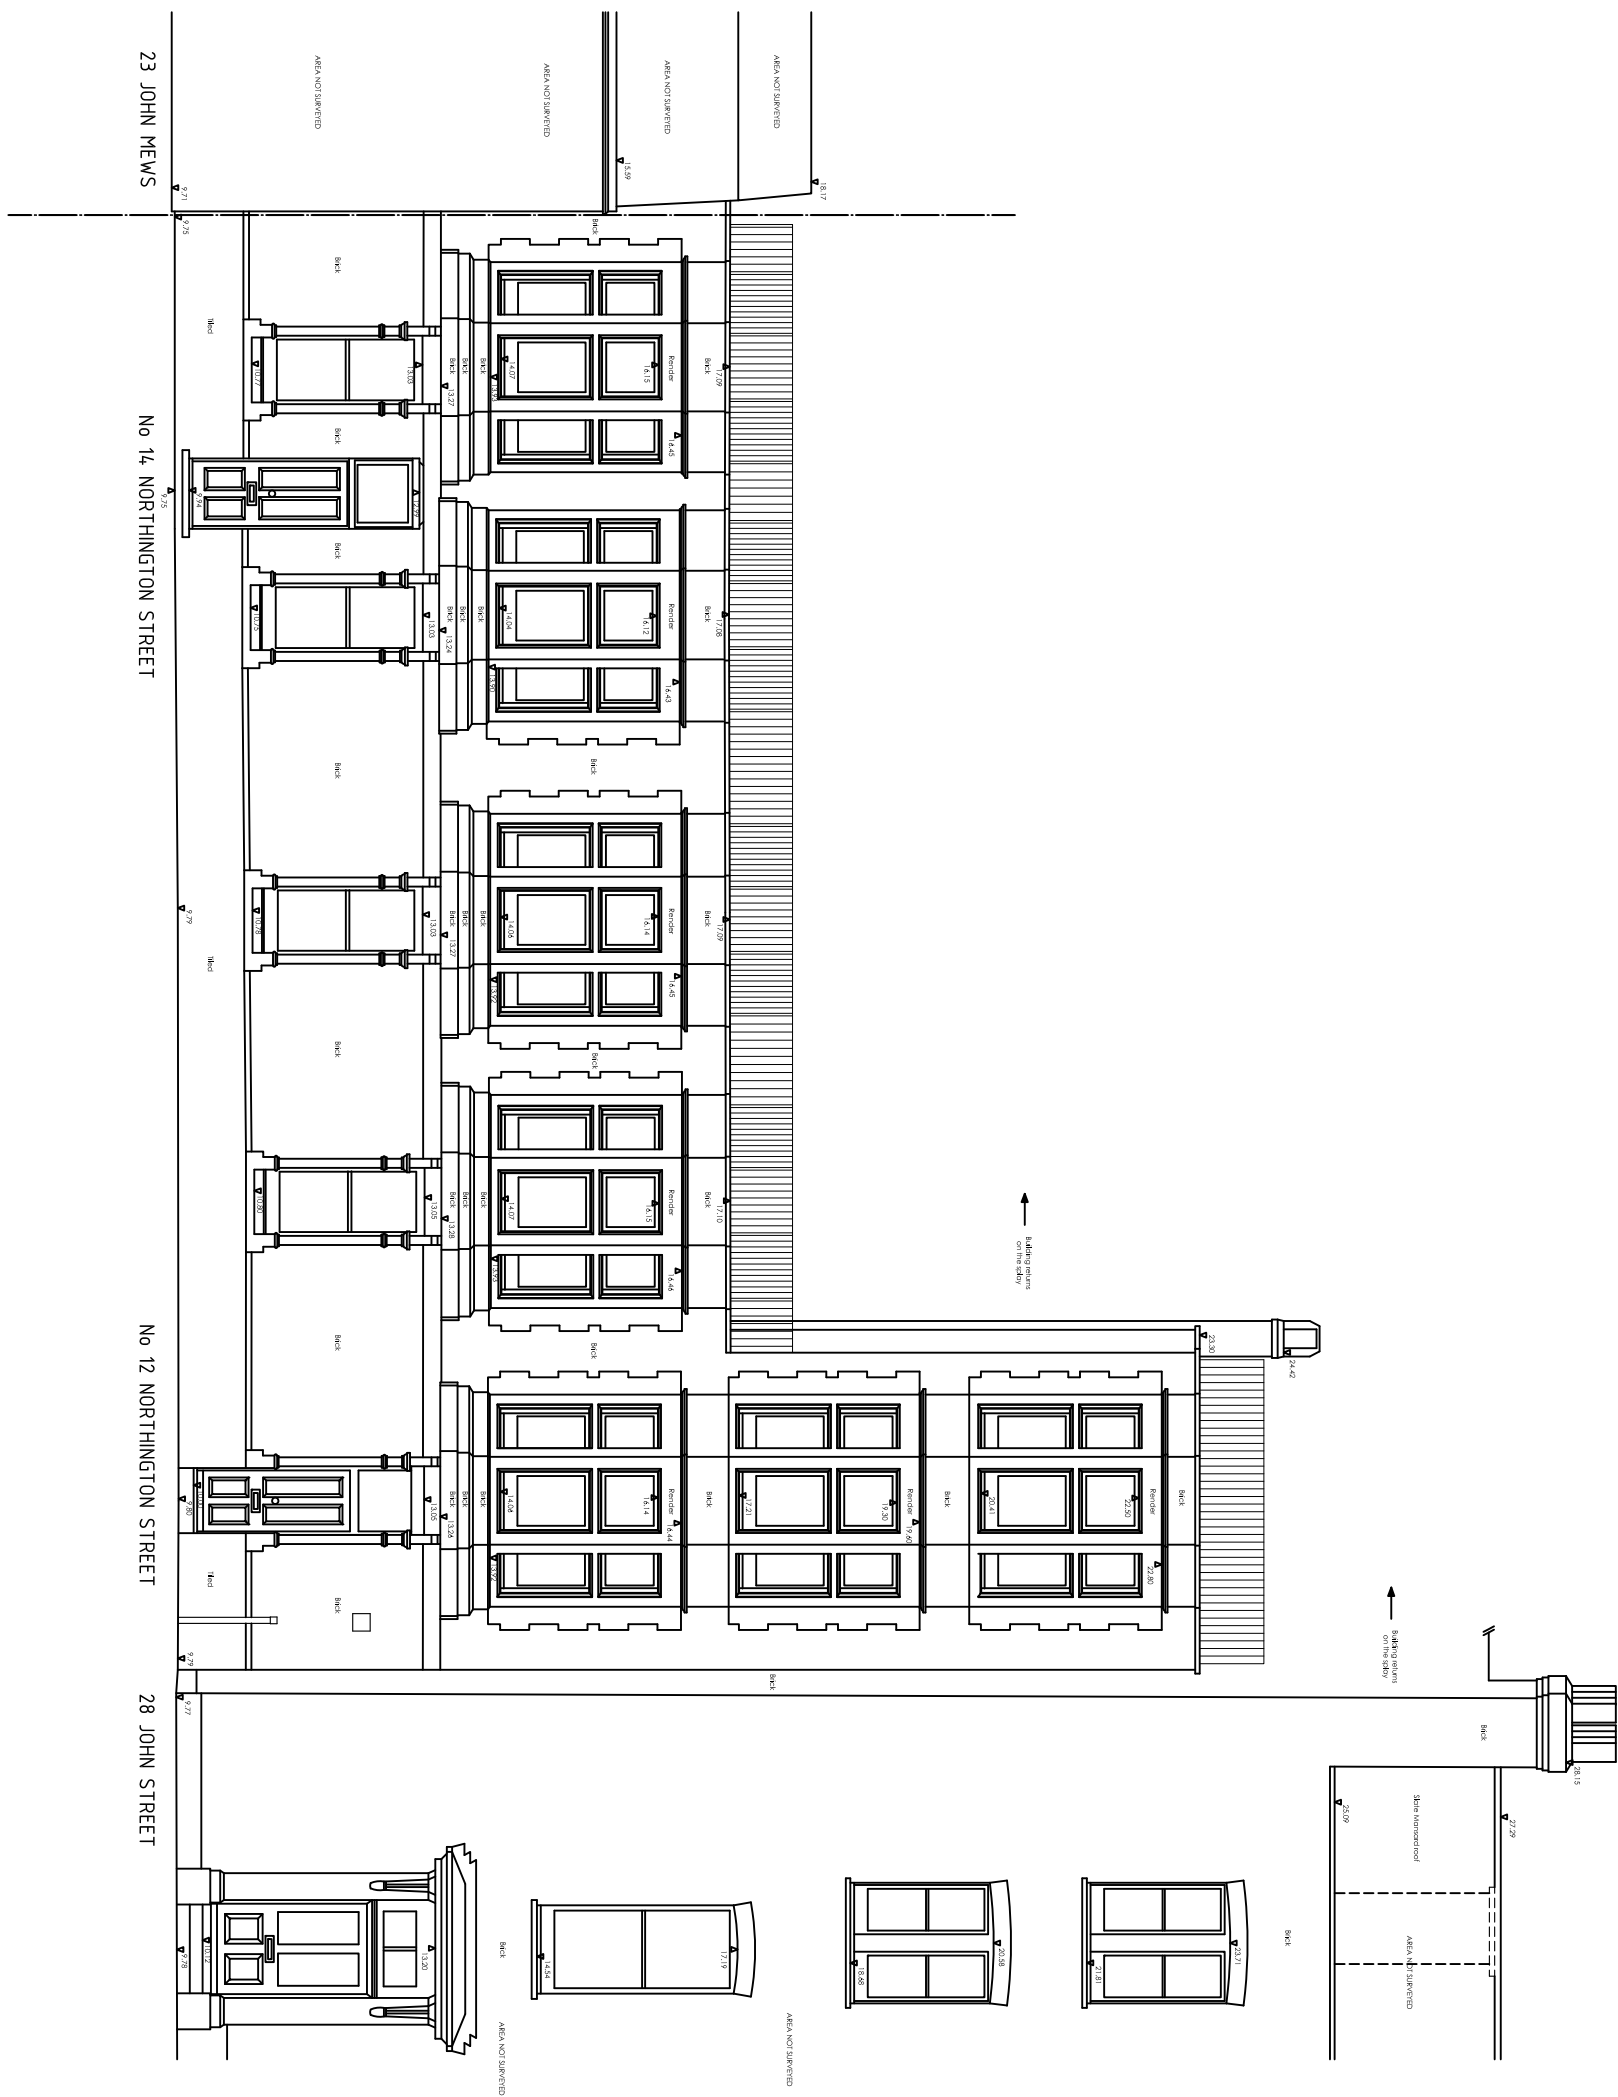

REV	DATE/REV	WHO/REV	DESCRIPTION	WHICH/REV	CLIENT:	PROJECT:	SCALE:	DESIGN/DRAWN:	CHECKED:	DATE:	© Copyright to all designs, notes and drawings remains with P-U-R-A LTD subject to written authorization. • All dimensions in mm unless noted otherwise. • All dimensions and levels to be checked on site. Their accuracy cannot be guaranteed and therefore cannot be used for fabrication, manufacture or construction. • Contract to verify and to be responsible for all requirements and specifications due to local rules. Contractor to check with local authorities and P-U-R-A LTD in time to specify alternatives. • This drawing is to be read together with all other relevant drawings. • Do not scale from this drawing.
DATE	BY	DESCRIPTION	CHK	CLIENT	12 Northington Street, WC1 2NW, London.	1:100	CH			24.09.24	
DRAWING STATUS:	INFORMATION				LEAD DESIGNER:	DRAWING TITLE:	FORMAT:	PROJECT No:	DRAWING No:	REV:	
					P-U-R-A. LTD	FRONT-ELEVATION-AS-EXISTING	A3	9950	10-110A	A	

P-U-R-A Ltd
 7 Toronto Mews
 NWS 2RZ - LONDON
 www.p-u-r-a.com

