

B	A Stage 3 Developed Designs - Issued for information - Client - Council	06/09/2024
A	A Stage 0 + 1 Measured Survey - Issued for information - Client	13/06/2024
Rev		Date

Issued only for purpose indicated

This drawing to be read in conjunction with all consultants information.

All dimensions to be checked on site.
Do not scale, except for planning purposes.

This drawing is protected by copyright.

JOB NUMBER 322

JOB TITLE Duncan Eisenthal Residence
19 Kelly Street
London
NW1 8PG

DRAWING TITLE

Site and Location Plan


SCALE: AS NOTED

DATE: June 2024

DRAWING NO.	REV
-------------	-----

A/01/001

B

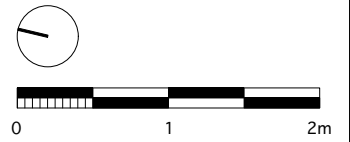

B	A Stage 3 Developed Designs - Issued for information - Client - Council	06/09/2024
A	A Stage 0 + 1 Measured Survey - Issued for information - Client	13/06/2024

Rev	Date
-----	------

Issued only for purpose indicated

This drawing to be read in conjunction with all consultants information.

All dimensions to be checked on site.
Do not scale, except for planning purposes.

This drawing is protected by copyright.

JOB NUMBER 322

JOB TITLE Duncan Eisenthal Residence

19 Kelly Street
London
NW1 8PG

DRAWING TITLE



Existing Ground Floor Plan

SCALE:
1:50

DATE: June 2024

DRAWING NO.

DRAWING NO.	REV
A/01/101	B

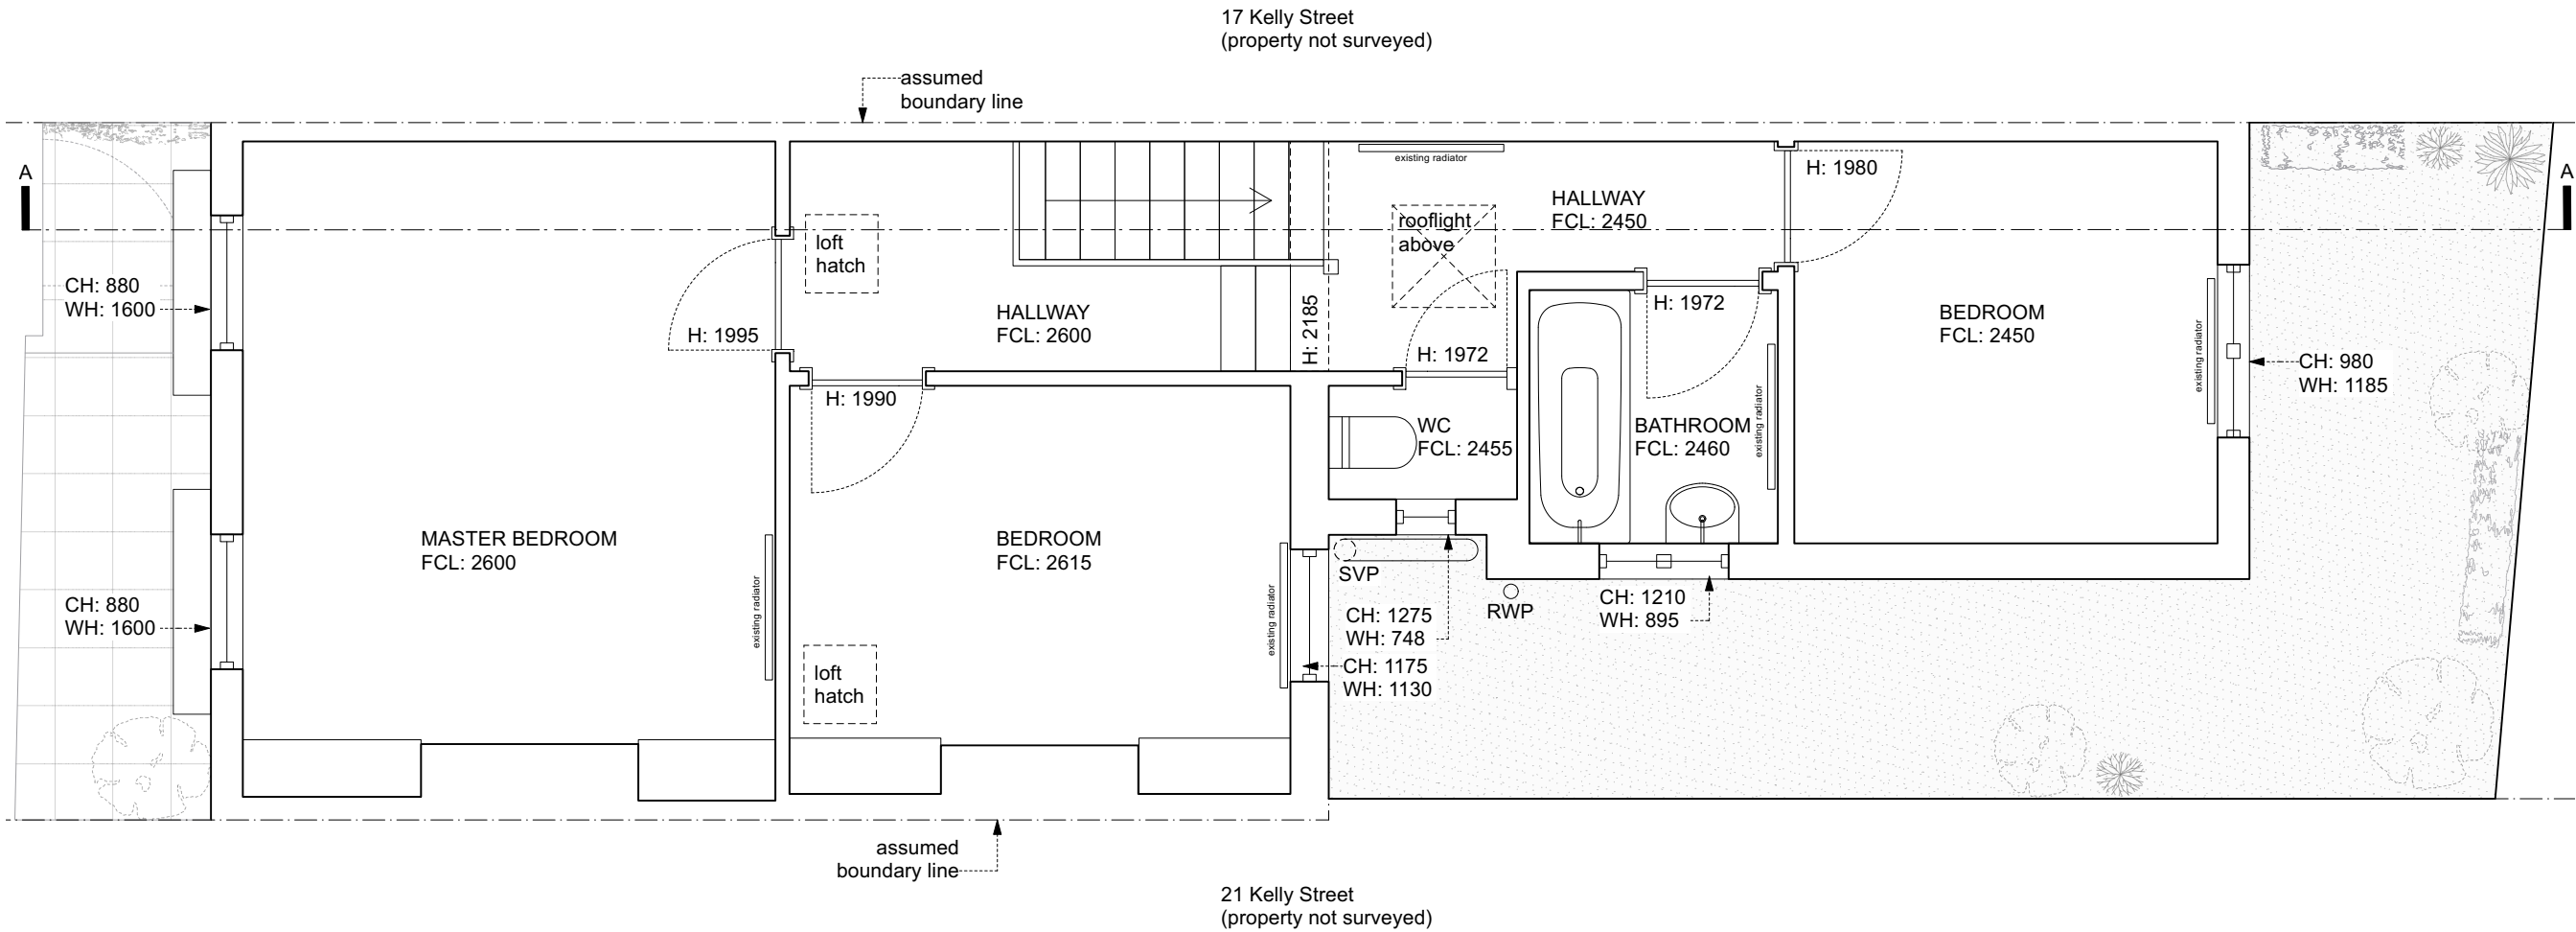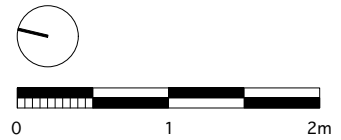


FIRST FLOOR

B	A Stage 3 Developed Designs - Issued for information - Client - Council	06/09/2024
A	A Stage 0 + 1 Measured Survey - Issued for information - Client	13/06/2024


Rev	Date
-----	------

DRAWING STATUS	INFORMATION	
Issued only for purpose indicated		
This drawing to be read in conjunction with all consultants information.		
All dimensions to be checked on site. Do not scale, except for planning purposes.		
This drawing is protected by copyright.		
JOB NUMBER	322	
JOB TITLE	Duncan Eisenthal Residence	
19 Kelly Street London NW1 8PG		
DRAWING TITLE		
Existing First Floor Plan		
SCALE:	1:50	
DATE:	June 2024	
DRAWING NO.	A/01/102	REV B

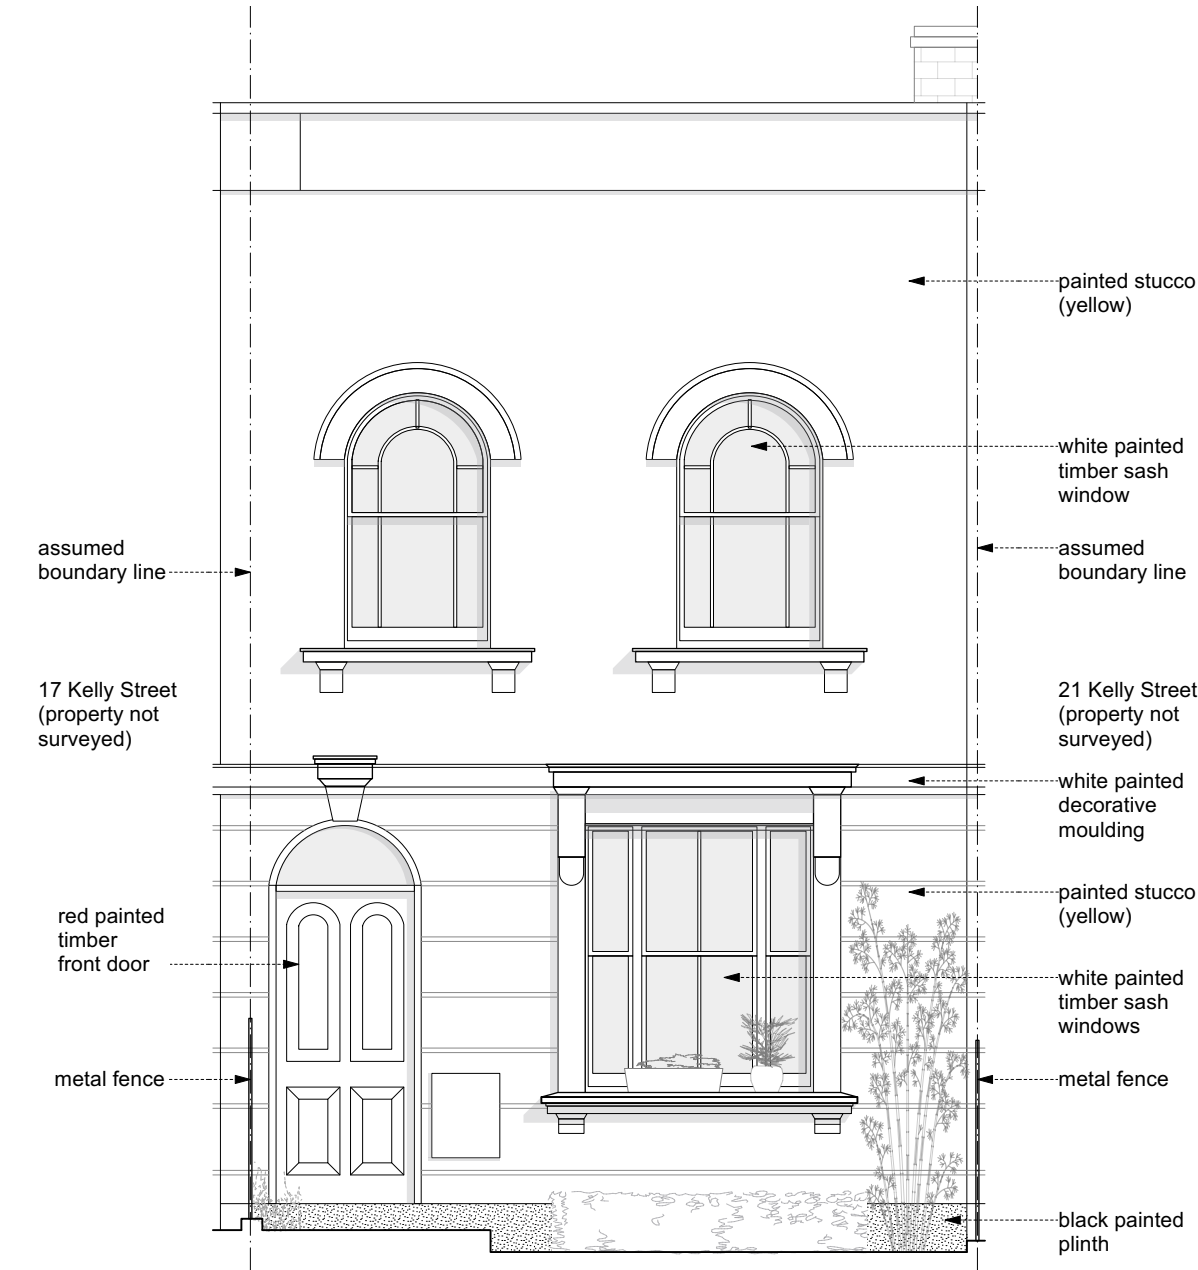

FRONT ELEVATION

existing photographs

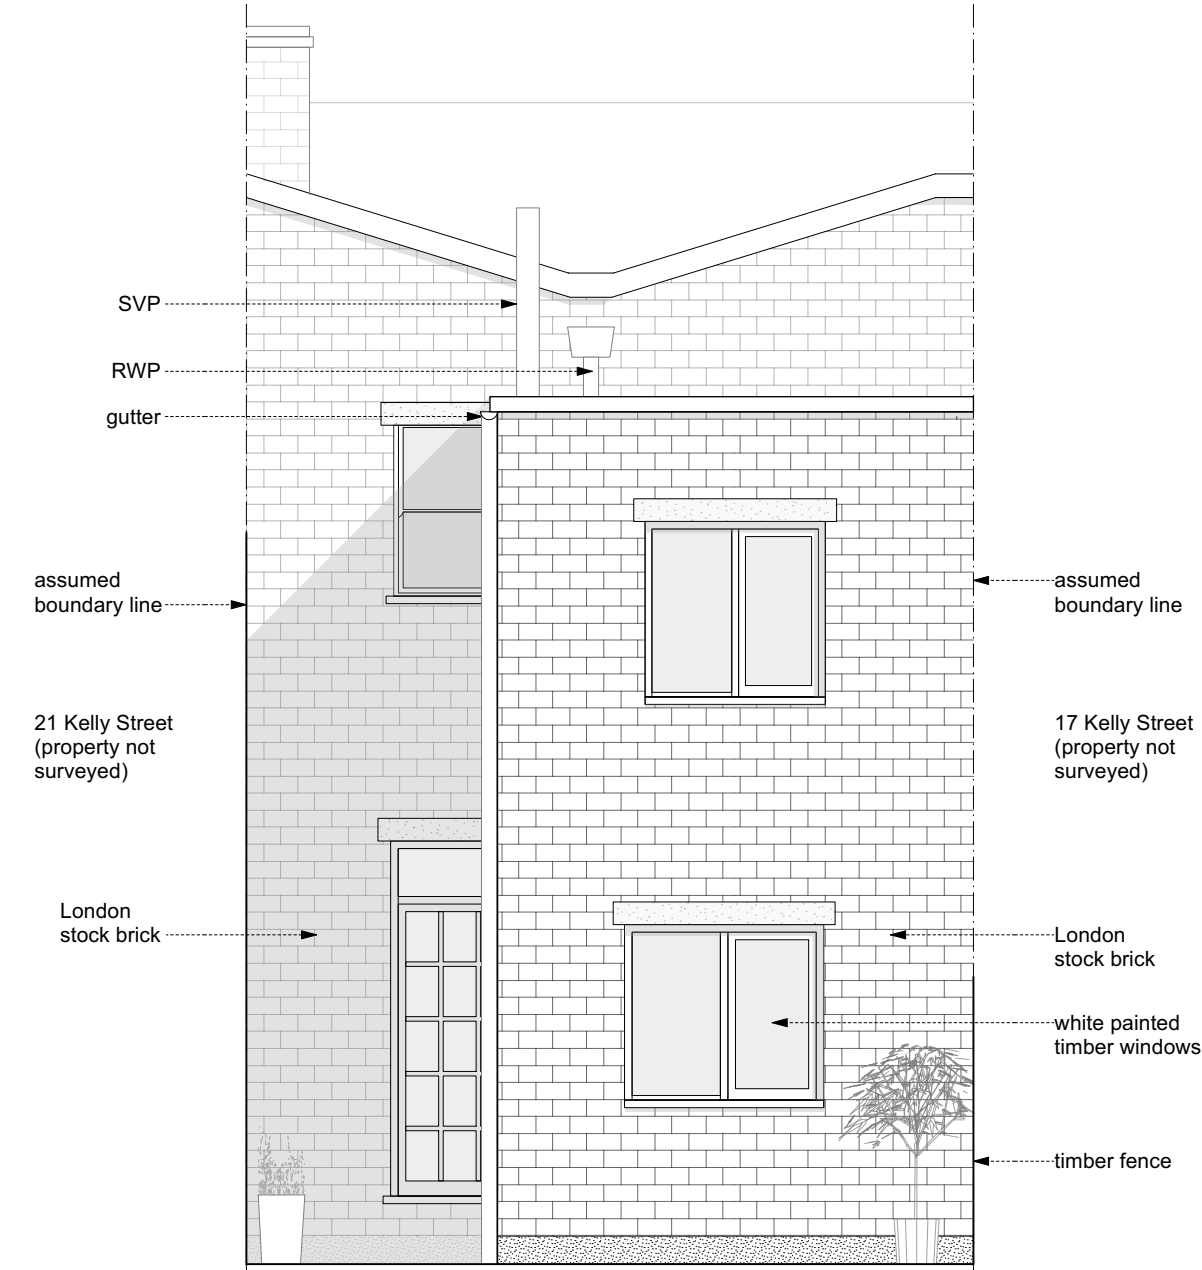

REAR ELEVATION

WILLIAM TOZER

associates

RIBA chartered practice

UK | EU

NZIA practice

AU | NZ

USA

42-44 New House

67-68 Hatton Garden

London EC1N 8JY

1 +44 (0)20 7404 0675

enquiries@williamtozerassociates.com

www.williamtozerassociates.com

0

1

2m

Rev

Date

B

A Stage 3 Developed Designs
- Issued for information
- Client
- Council

06/09/2024

A

A Stage 0 + 1 Measured Survey
- Issued for information
- Client

13/06/2024

DRAWING STATUS

INFORMATION

Issued only for purpose indicated

This drawing to be read in conjunction with all consultants information.

All dimensions to be checked on site.
Do not scale, except for planning purposes.

This drawing is protected by copyright.

JOB NUMBER

322

JOB TITLE

Duncan Eisenthal Residence

19 Kelly Street

London

NW1 8PG

DRAWING TITLE

Existing Elevations

SCALE:

1:50

DATE:


June 2024

DRAWING NO.

A/01/103

REV

B

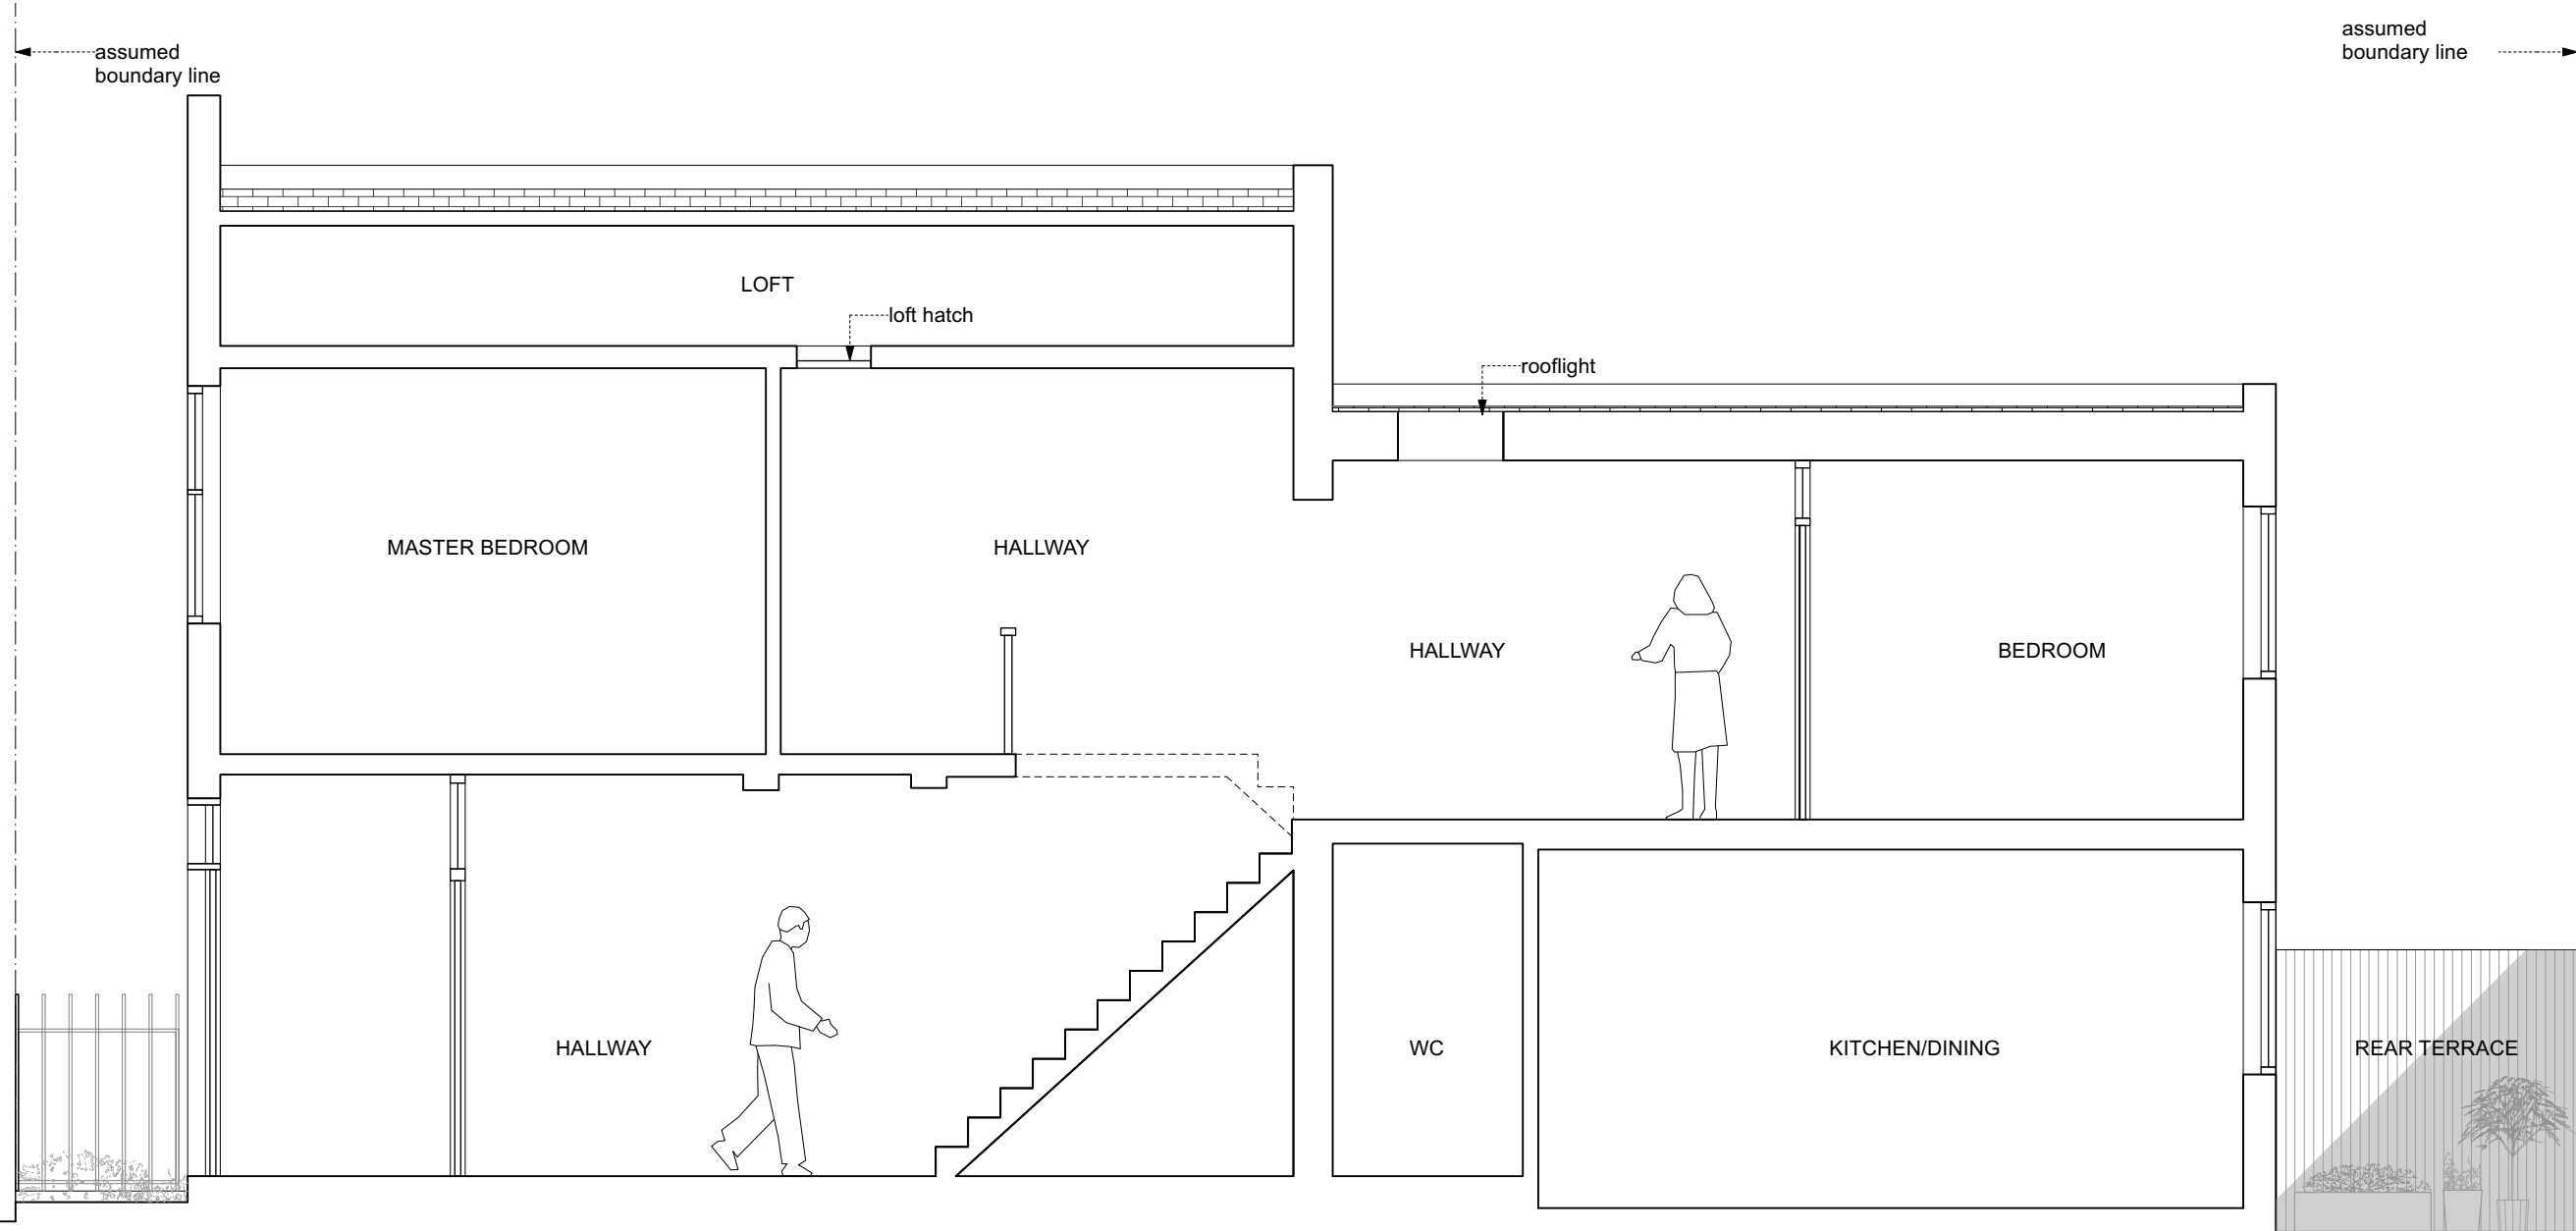

SECTION A-A

WILLIAM TOZER

associates

RIBA chartered practiceUK | EU | NZ | USA

42-44 New House 67-68 Hatton Garden London EC1N 8JY

1 +44 (0)20 7404 0675enquiries@williamtozerassociates.comwww.williamtozerassociates.com

012345678910

012m

Rev

Date

B

A Stage 3 Developed Designs
- Issued for information
- Client
- Council

06/09/2024

A

A Stage 0 + 1 Measured Survey
- Issued for information
- Client

13/06/2024

DRAWING STATUS

INFORMATION

Issued only for purpose indicated

This drawing to be read in conjunction with all consultants information.

All dimensions to be checked on site.
Do not scale, except for planning purposes.

This drawing is protected by copyright.

JOB NUMBER

322

JOB TITLE

Duncan Eisenthal Residence

19 Kelly Street

London

NW1 8PG

DRAWING TITLE

Existing Section A-A

SCALE:

1:50

DATE:

June 2024

DRAWING NO.

A/01/501

REV

B