


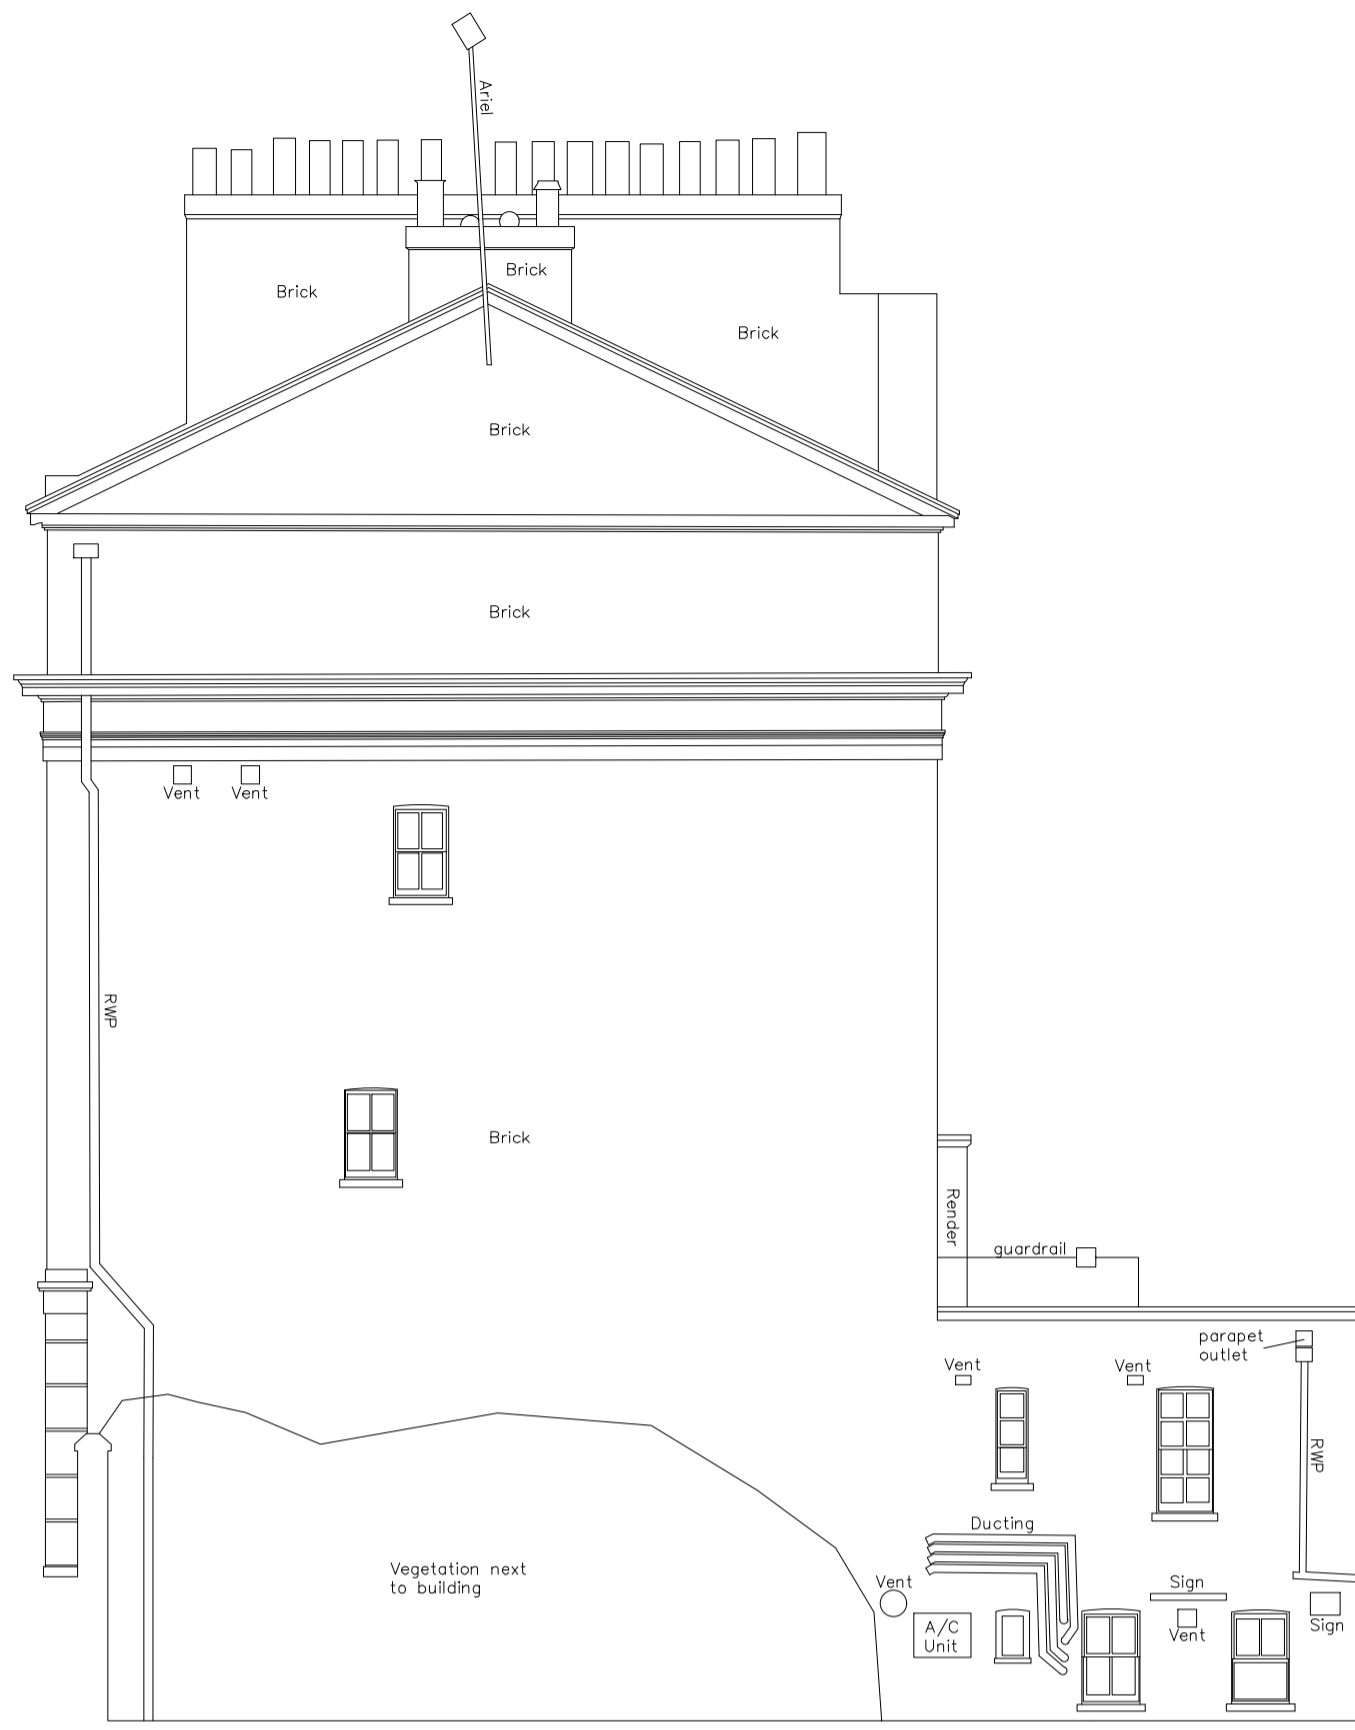


ELEVATION A




ELEVATION B




ELEVATION C

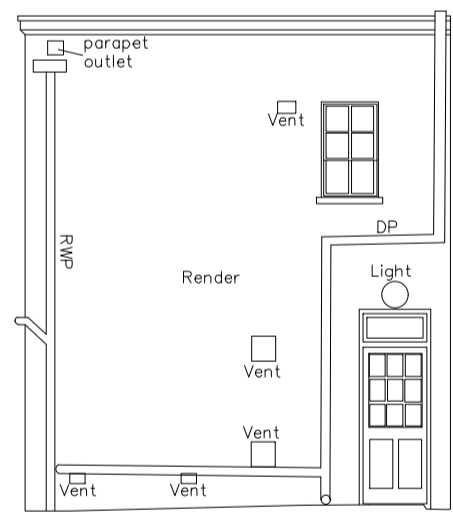


ELEVATION D

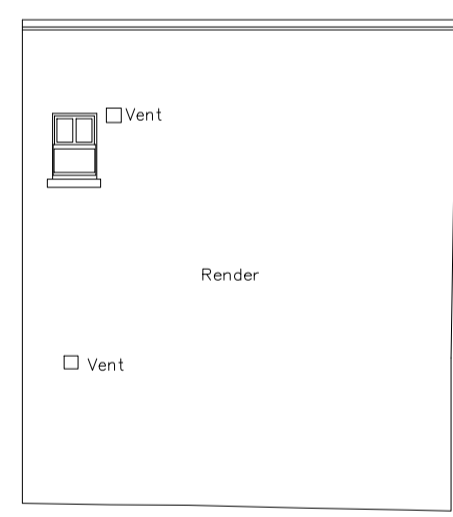

ELEVATION E

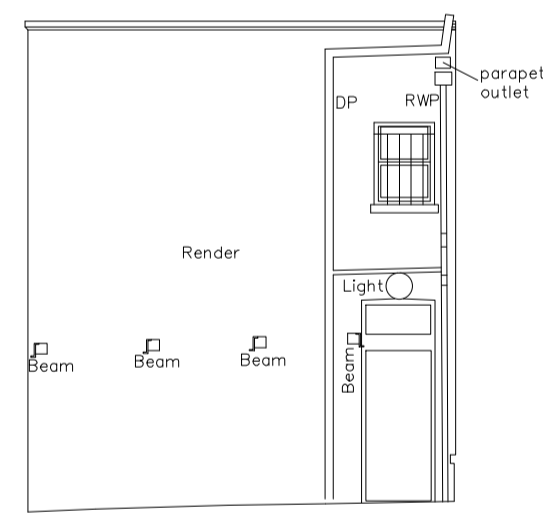



ELEVATION F

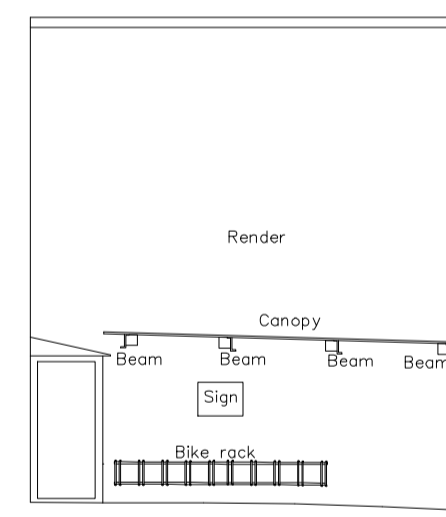

ELEVATION G

Existing Elevations
As Existing

1:100

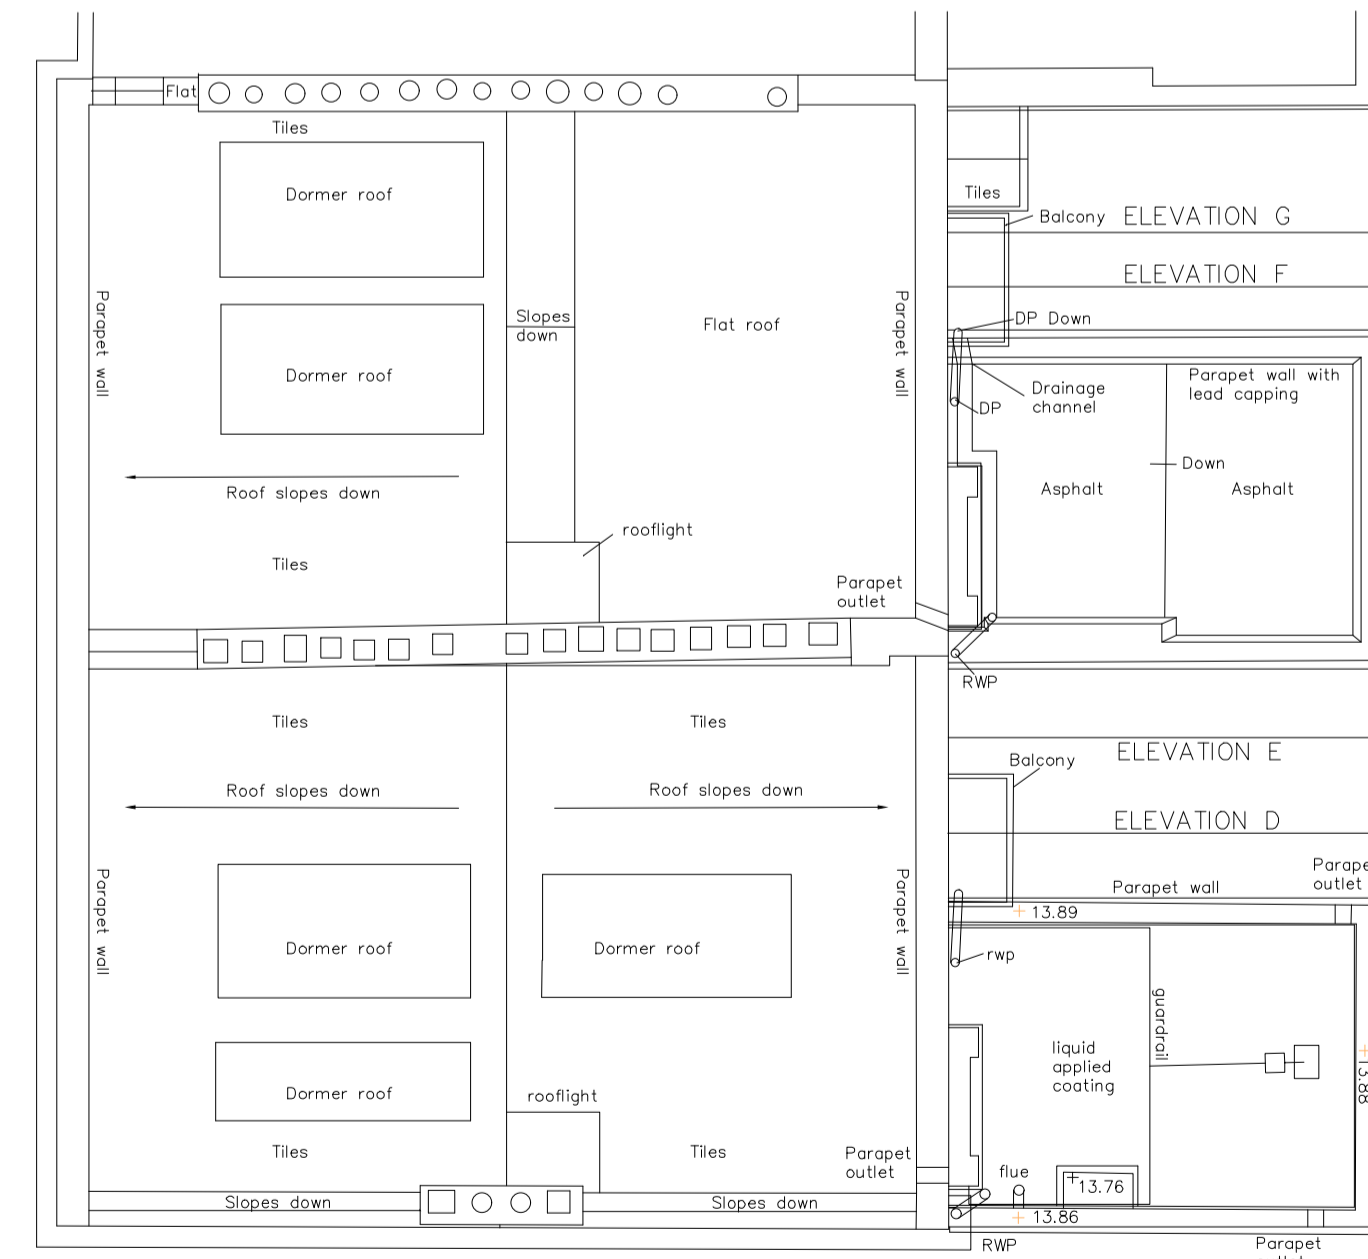 

ELEVATION B
ROOF PLAN

Existing Roof Plan
As Existing

1:100

rev.	description	date	drawn	checked
		09.10.24	pc	ec

client :

London School of Economics
and Political Science

project :

Taviton Annex, Taviton Street

drawing title :

Existing Elevations and Roof Plan

FulkersBaileyRussell
London | Basingstoke | Brighton | Bristol | Cardiff | Kings Hill | Manchester
info@fulkers.co.uk // www.fulkers.co.uk // 020 3735 5792

proj no : **24.4364** scale: 1:100@A1

identifier : **4364-FBR-A1-TR-DR-A-102**

status: **S4 (Planning)** rev no: **P01**