


Date 14/02/24
Scale 1 : 100
Project 29a Lawford Rd
Number A109
Revision A
Drawn Author
Checked Checker

GENERAL NOTES

1. DO NOT TAKE DIMENSIONS FROM THIS DRAWING, EXCEPT FOR PLANNING PURPOSES
2. ALL DIMENSIONS AND LEVELS TO BE CHECKED ON SITE
3. ALL STRUCTURAL ELEMENTS ARE FOR REFERENCE ONLY AND SHOULD BE READ IN ACCORDANCE WITH STRUCTURAL ENGINEER'S SPECIFICATION AND DETAILS
4. ALL DETAILS TO MANUFACTURERS SPECIFICATION AND DETAILS
5. DRAWINGS TO BE READ IN CONJUNCTION WITH SCOPE OF WORKS T01
6. ALL DETAILS SUBJECT TO BUILDING CONTROL APPROVAL
7. ALL DETAILS SUBJECT TO PARTY WALL AWARD
8. BOUNDARY LINES SHOWN ARE INDICATIVE AND TO BE CONFIRMED BY CLIENT
9. ISSUE NOT FOR CONSTRUCTION

©2024 - MAY NOT BE REPRODUCED WITHOUT PERMISSION

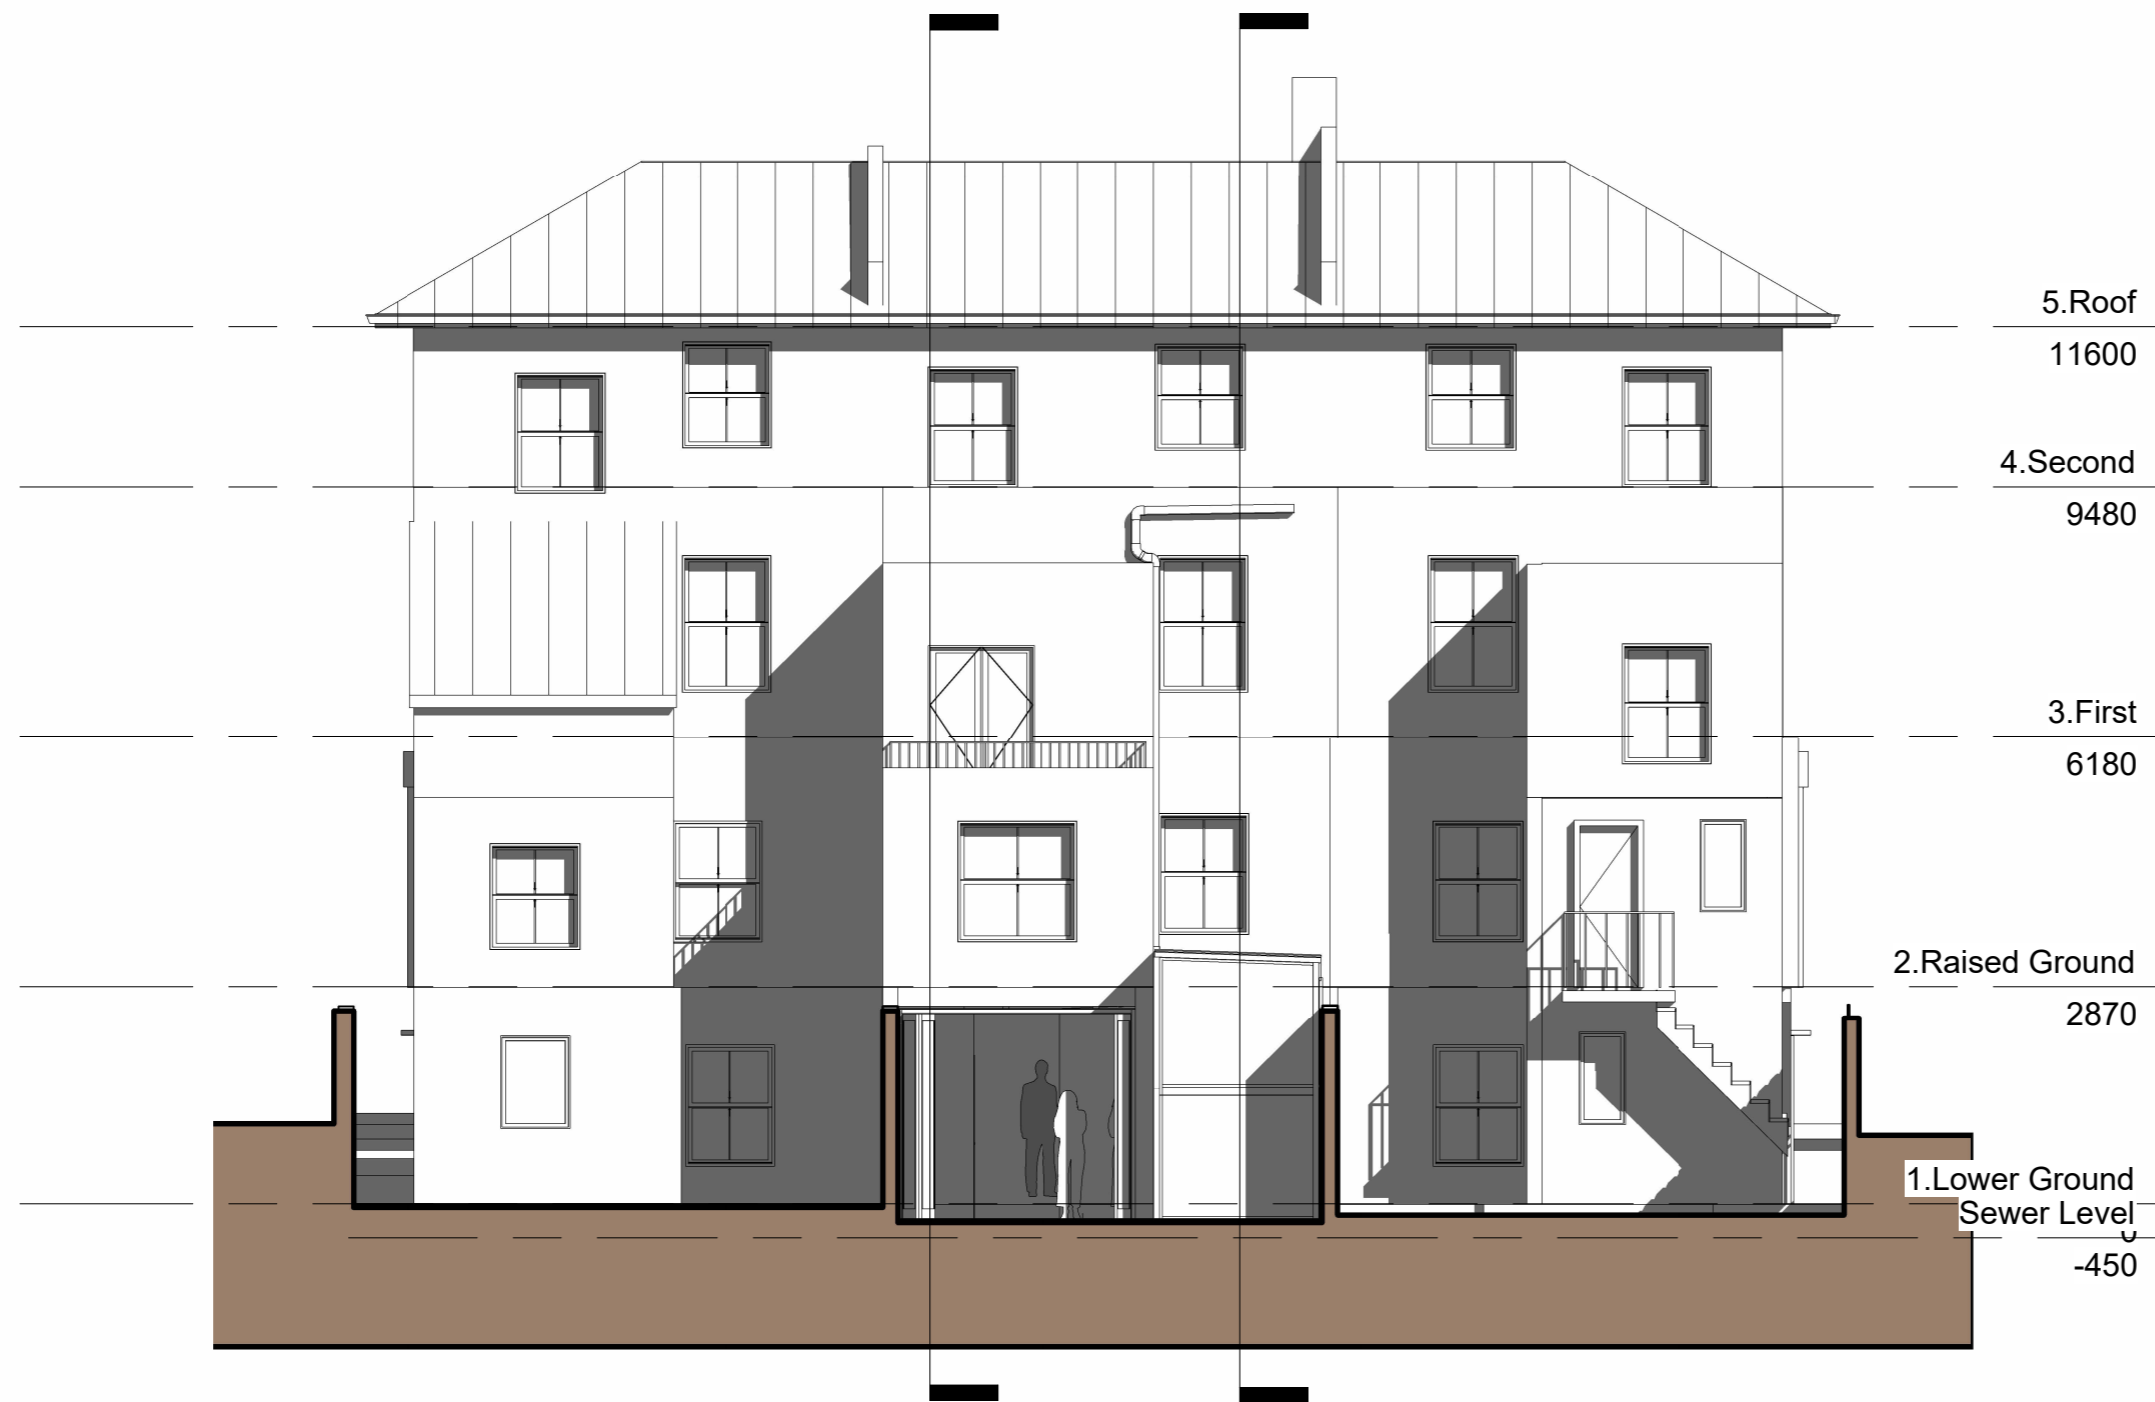

Proposed North Elevation

Jakobson

260A West Hendon Broadway
 London NW96AG
 msjakobson@gmail.com
 07584 978189