




Lower Ground Floor Plan  
Scale: 1:100

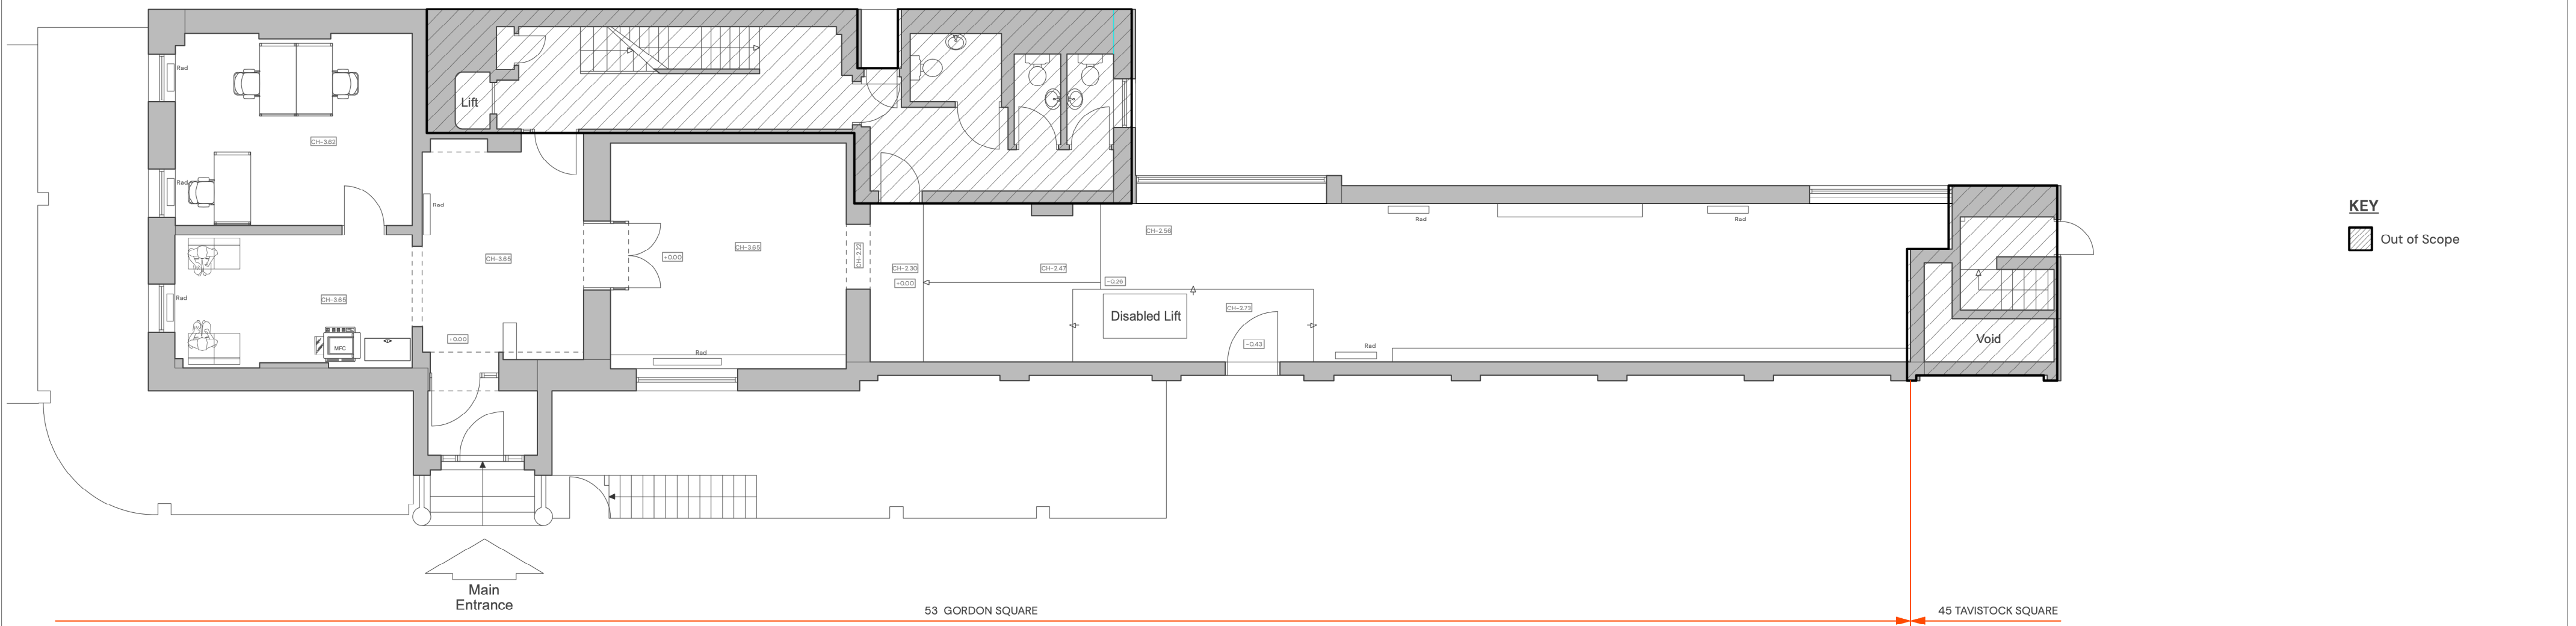

Ground Floor Plan  
Scale: 1:100

**KEY**  
 Out of Scope

EXISTING PLANS  
LOWER AND GROUND FLOOR

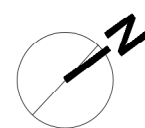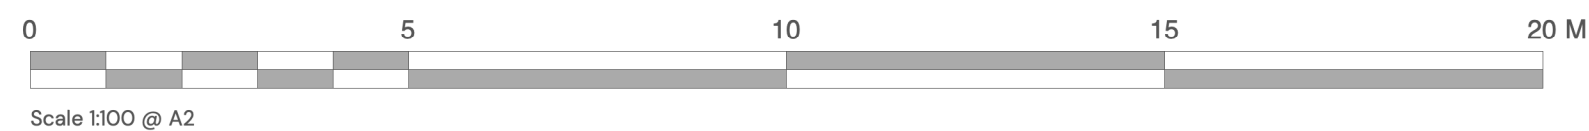

**Kendall Kingscott**

Suite 3, Sandford House,  
1b Claremont Rd, Teddington,  
TW11 8DH  
+44 (0)20 8943 5300  
www.kendallkingscott.co.uk

Do not scale this drawing

**Project**  
53 Gordon Square & 45 Tavistock Square  
Developed Design  
**Client**  
SOAS

**Date**  
01/05/2024  
**Drawn**  
ML  
**Purpose/Status**  
PLANNING  
**Scale**  
1:100  
**Checked**  
MM  
**Paper Size**  
ISO A2  
**Filename**  
240244SOAS-PL.vwx

**Drawing Title**  
Existing Plans  
Lower and Ground Floor

**Project Number/Drawing Number**  
240244 - 1200  
Check all dimensions and levels on site

**Revision**  
P03  
© Copyright

P03 15/10/2024 ML MM STAGE 3 - Final Planning Issue  
P02 30/09/2024 ML MM STAGE 2 - Planning issue  
P01 27/08/2024 ML MM STAGE 3 - Issued to pre-planning meeting  
Rev Date By Ap Note

Only to be used on the site for which designed. The electronic transmission of designs/information contained in this drawing is carried out entirely at the User's risk and Kendall Kingscott Ltd. will have no liability for any errors or inaccuracies arising therefrom. The production of amended or updated information from the said designs/information by the User is entirely the responsibility of the User and Kendall Kingscott Ltd. shall have no responsibility in respect thereof whatsoever.