


**Pre-Existing  
Basement Plan**  
Scale 1:100



**Pre-Existing  
Ground Floor  
Plan**  
Scale 1:100

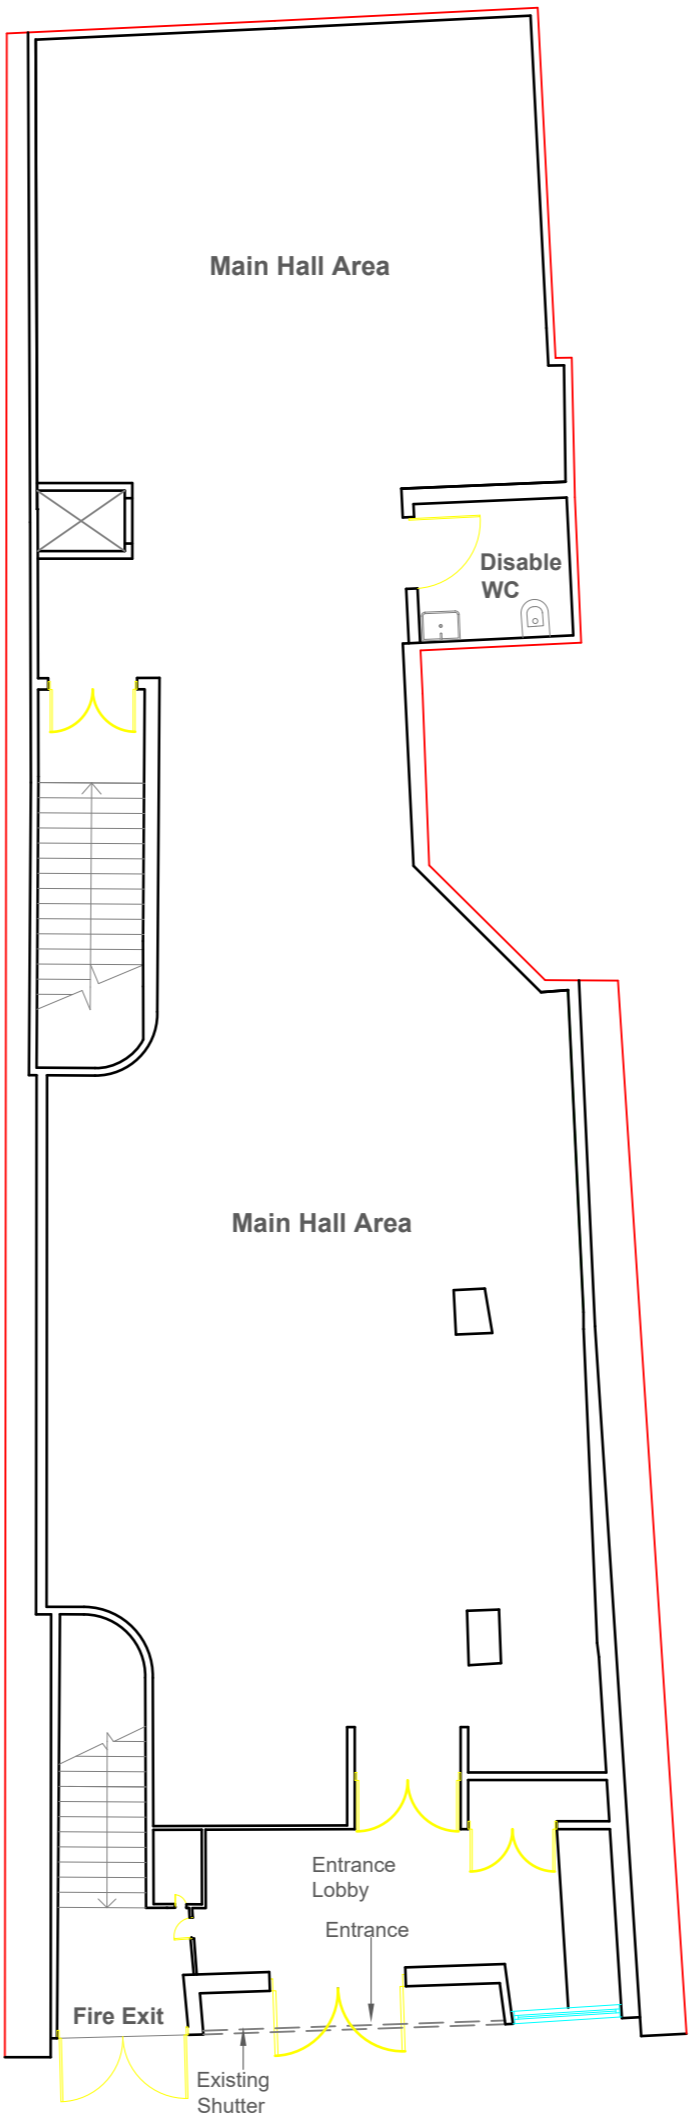

	Project:	Title:	Scale: 1:100 @ A3
	51 Parker Street London WC2B 5PS	Pre-Existing Floor Plans	Date: 07.10.2024
			Drawing No.:
			LBA 4017 - 01/LB
			Revision


All work to comply with current building regulations and codes of practice.


Do not scale from drawings all dimensions to be checked on site before the start of any work.


Proposed External Finish Materials to Match Existing External Finish Materials.




**Pre-Existing Front Elevation**  
Scale 1:100

 


	Project:	Title:	Scale: 1:100 @ A3
	51 Parker Street London WC2B 5PS	Pre-Existing Elevation	Date: 07.10.2024
			Drawing No.: LBA 4017 - 02/LB
			Revision
info@lbarchigroup.co.uk Mob: 07710410150			

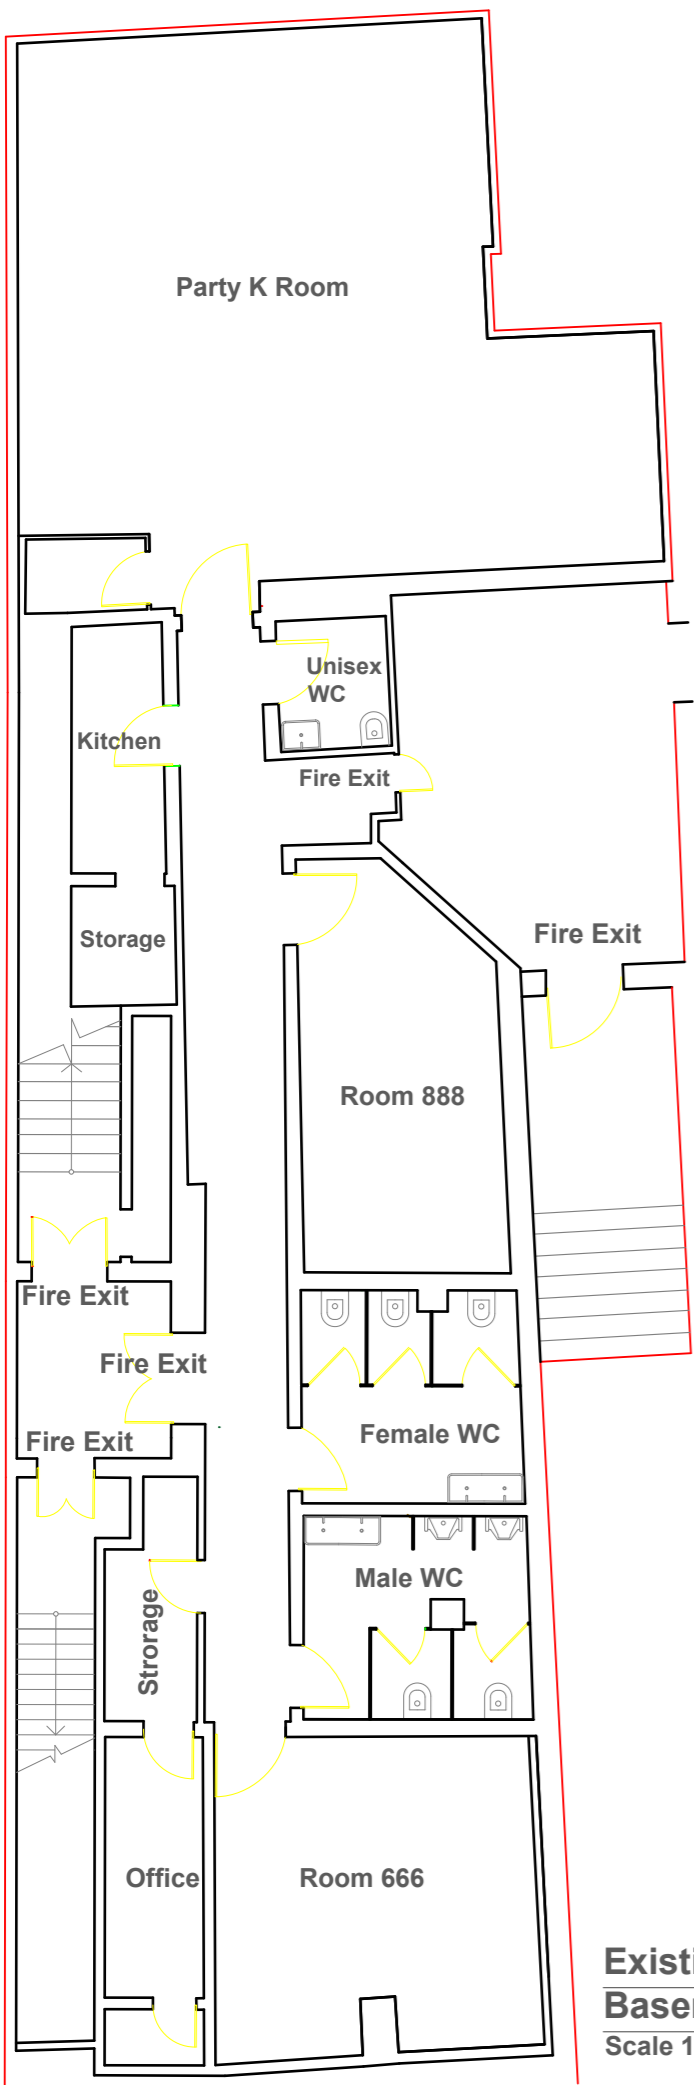


**Existing  
Basement Plan**  
Scale 1:100

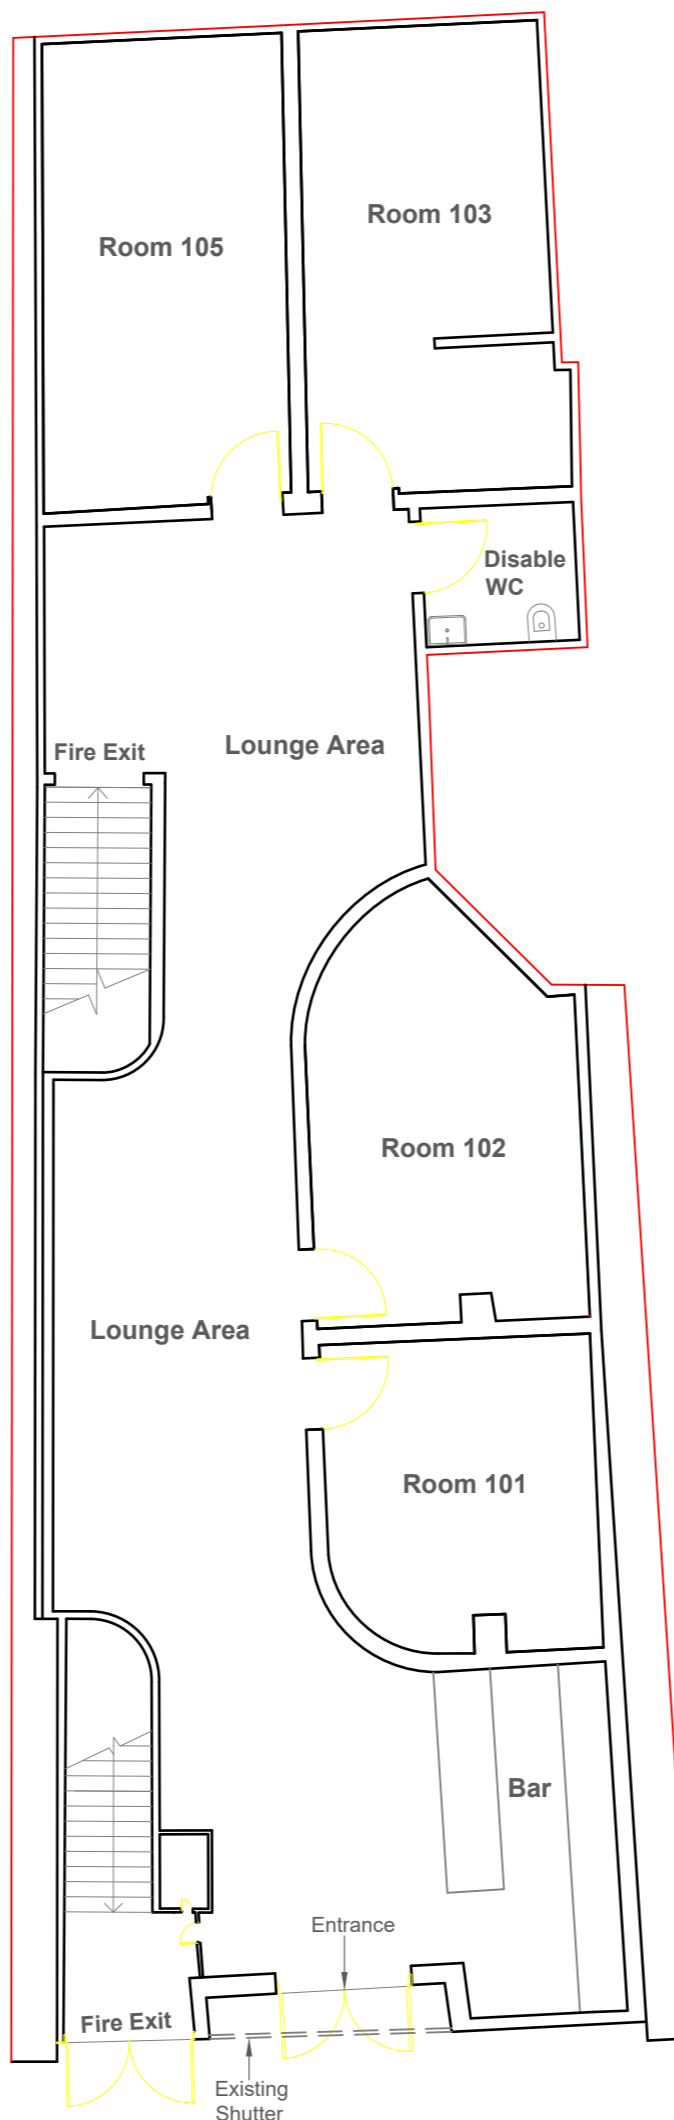

**Existing  
Ground Floor  
Plan**  
Scale 1:100

 

	Project:	Title:	Scale: 1:100 @ A3
	51 Parker Street London WC2B 5PS	Existing Floor Plans	Date: 07.10.2024
			Drawing No.:
			LBA 4017 - 03/LB
			Revision
info@lbarchigroup.co.uk		Mob: 07710410150	

All work to comply with current building regulations and codes of practice.


Do not scale from drawings all dimensions to be checked on site before the start of any work.

Proposed External Finish Materials to Match Existing External Finish Materials.



**Existing Front Elevation**  
Scale 1:100



 LBArchigroup	Project: 51 Parker Street London WC2B 5PS	Title: Existing Elevation	Scale: 1:100 @ A3 Date: 07.10.2024 Drawing No.: LBA 4017 - 04/LB
	Revision		
info@lbarchigroup.co.uk		Mob: 07710410150	