


GENERAL NOTES
 DO NOT SCALE FROM DRAWINGS. ALL DIMENSIONS TO BE CHECKED ON SITE. REPORT OMISSIONS AND DISCREPANCIES TO THE ARCHITECT IMMEDIATELY.
 REVISION DATES MARKED ON THE DRAWING ARE STATED IN THE FOLLOWING ORDER: YEAR, MONTH, DAY (YY.MM.DD).
 © MORENO MASEY LTD

SURVEY
 THESE DRAWINGS ARE BASED ON EXISTING DRAWINGS PROVIDED BY ON SITE SURVEYS LTD.
 IT IS ESSENTIAL THAT ALL DIMENSIONS ARE CHECKED ON SITE AND OMISSIONS AND DISCREPANCIES ARE TO BE REPORTED TO THE ARCHITECT IMMEDIATELY FOR CLARIFICATION.


HATCHES
 THE HATCHES SHOWN ON THIS DRAWING ARE USED FOR THE PURPOSE OF INDICATING AREAS AND QUANTITIES ONLY.
 THE HATCHES ARE NOT DISPLAYING THE ACTUAL PATTERN, SETTING OUT, SIZING, COLOUR OR APPEARANCE OF THE ACTUAL MATERIALS.

--- SITE BOUNDARY

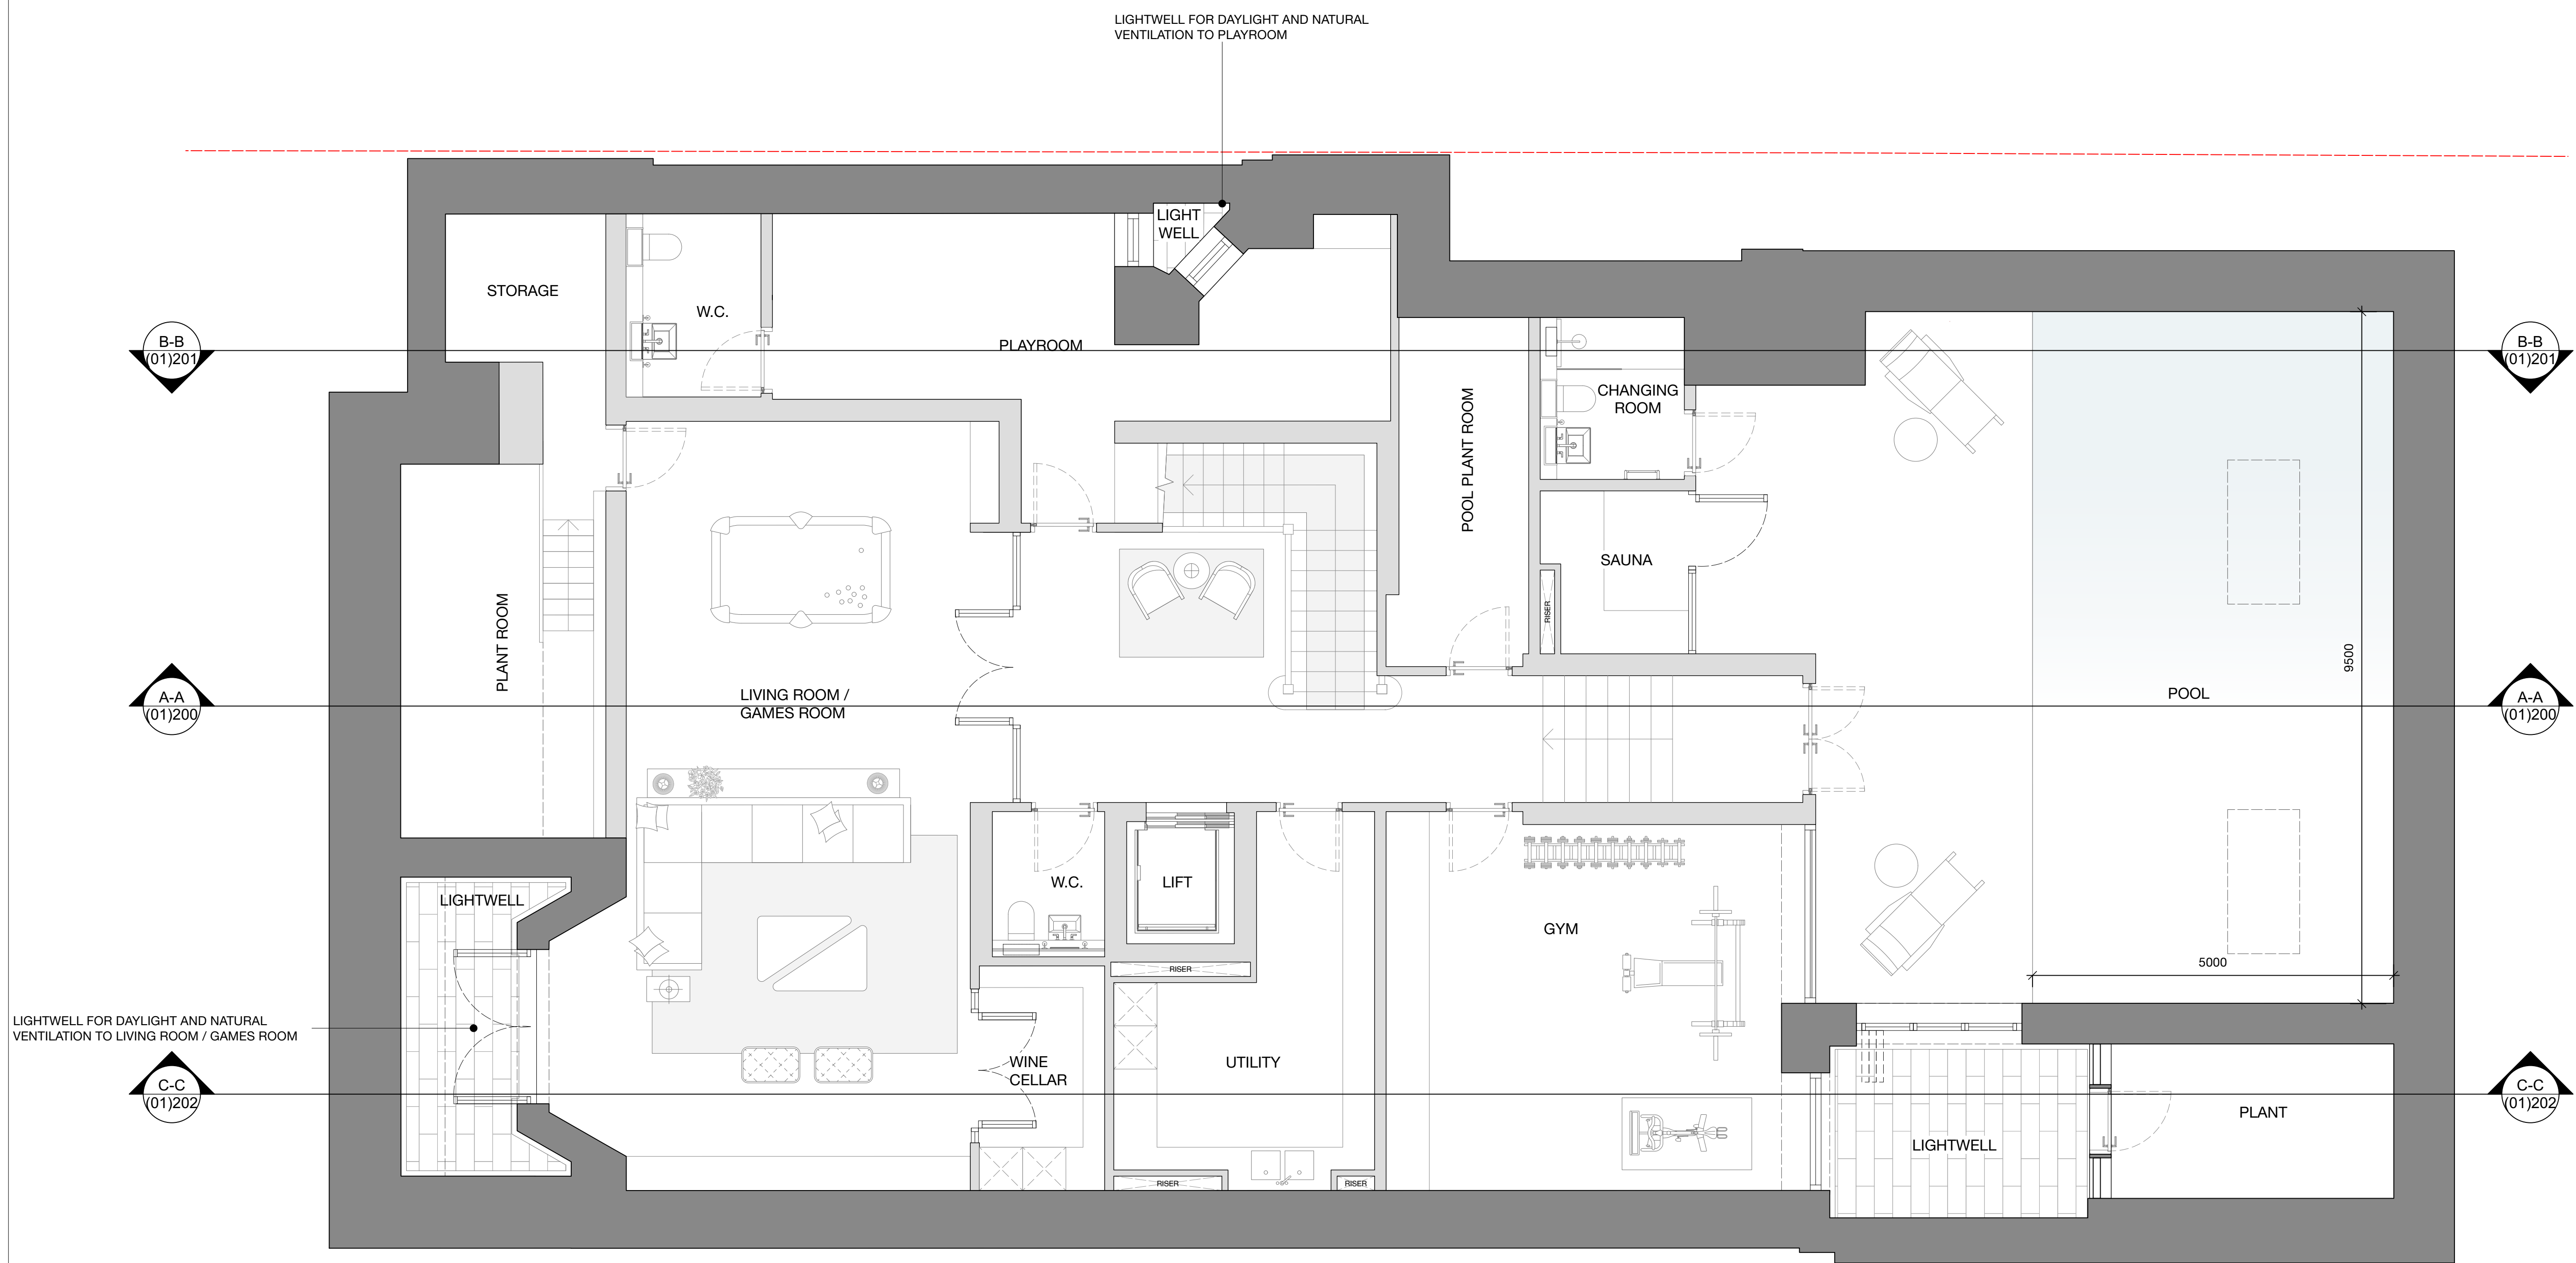


LIGHTWELL FOR DAYLIGHT AND NATURAL VENTILATION TO LIVING ROOM / GAMES ROOM

LIGHTWELL FOR DAYLIGHT AND NATURAL VENTILATION TO PLAYROOM

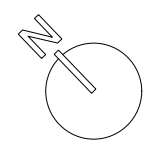

1 PROPOSED BASEMENT FLOOR PLAN
 Scale: 1:100@A3

 

P1	24.08.09.	FOR PLANNING [JK]
REV	DATE	NOTES

MorenoMasey
 Working From_Southwark
 32 Blackfriars Road, London, SE1 9PB
 +44 20 3142 6554
 morenomasey.com

PROJECT 31 ELSWORTHY ROAD		
CLIENT C/O MORENOMASEY		
DRAWING TITLE PROPOSED BASEMENT FLOOR PLAN		
SCALE 1:100@A3	DATE AUG 24	DRAWN JK
PROJECT NO. 23045	DWG NO. (01)000	CHECK JK
	REVISION P1	