



Notes:
 This drawing is not for construction purposes. All dimensions must be checked on site prior to manufacture. Any errors discovered to be highlighted to AJK Architecture + Design Ltd. All rights reserved. No reproduction, in any form, is permitted without prior written consent.
 Copyright AJK Architecture + Design Ltd 2016 ©


These plans are based on traced survey. No liability can be accepted for any inaccuracy. The client and third parties should rely on their own information, notwithstanding this the drawings are a fair representation of the premises for present purposes. copyright is held by the author; no unauthorised use shall be made of the drawings. given dimensions are in mm.

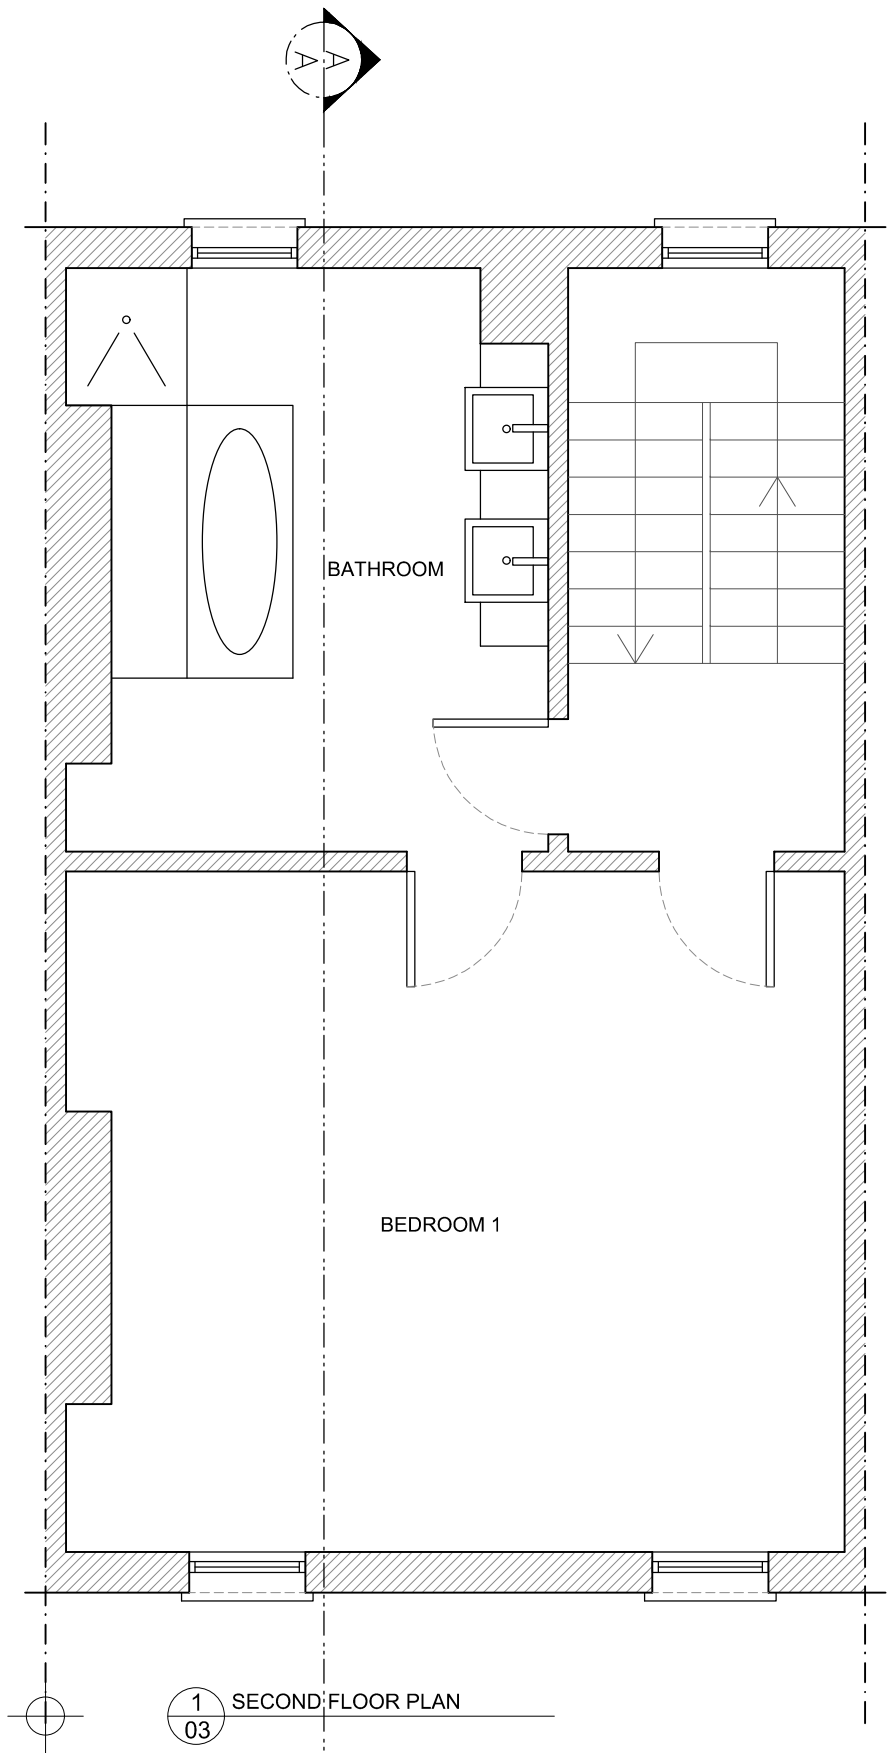

1
03 SECOND FLOOR PLAN

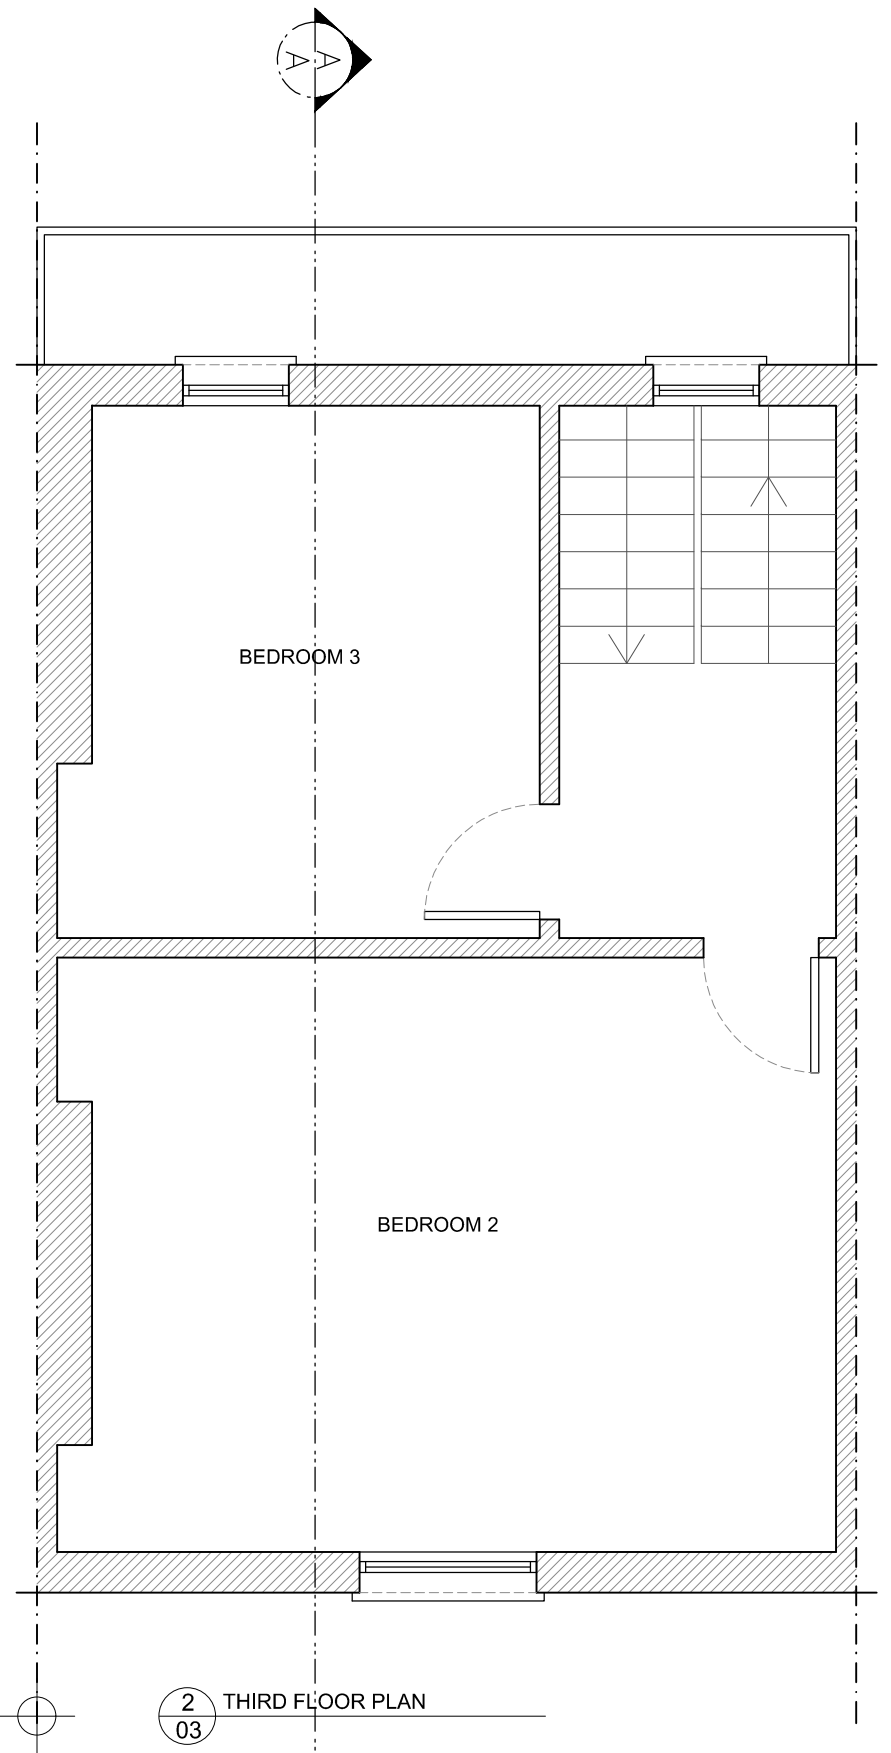

2
03 THIRD FLOOR PLAN

 

REV B_TO PLANNING OFFICERS COMMENTS_SP_15.10.24

ak	AJK ARCHITECTURE + DESIGN LTD
	STUDIO 121, 170 KENNINGTON LANE
	LONDON
	SE11 5DP
	T: 020 3859 7618
M: 07773 287 283	
W: ajkad.co.uk	
E: info@ajkad.co.uk	

Flat 2, 56 Huntley St, WC1E 6DD


CLIENT INFO

EXISTING FLOOR PLANS


Scale 1:50	⊗ A3	Drw No	B
Date 05.07.2024		288_03_001	
Drawn MK			

Notes:
 This drawing is not for construction purposes. All dimensions must be checked on site prior to manufacture. Any errors discovered to be highlighted to AJK Architecture + Design Ltd. All rights reserved. No reproduction, in any form, is permitted without prior written consent.
 Copyright AJK Architecture + Design Ltd 2016 ©

These plans are based on traced survey. No liability can be accepted for any inaccuracy. The client and third parties should rely on their own information, notwithstanding this the drawings are a fair representation of the premises for present purposes. Copyright is held by the author: no unauthorised use shall be made of the drawings. Given dimensions are in mm.

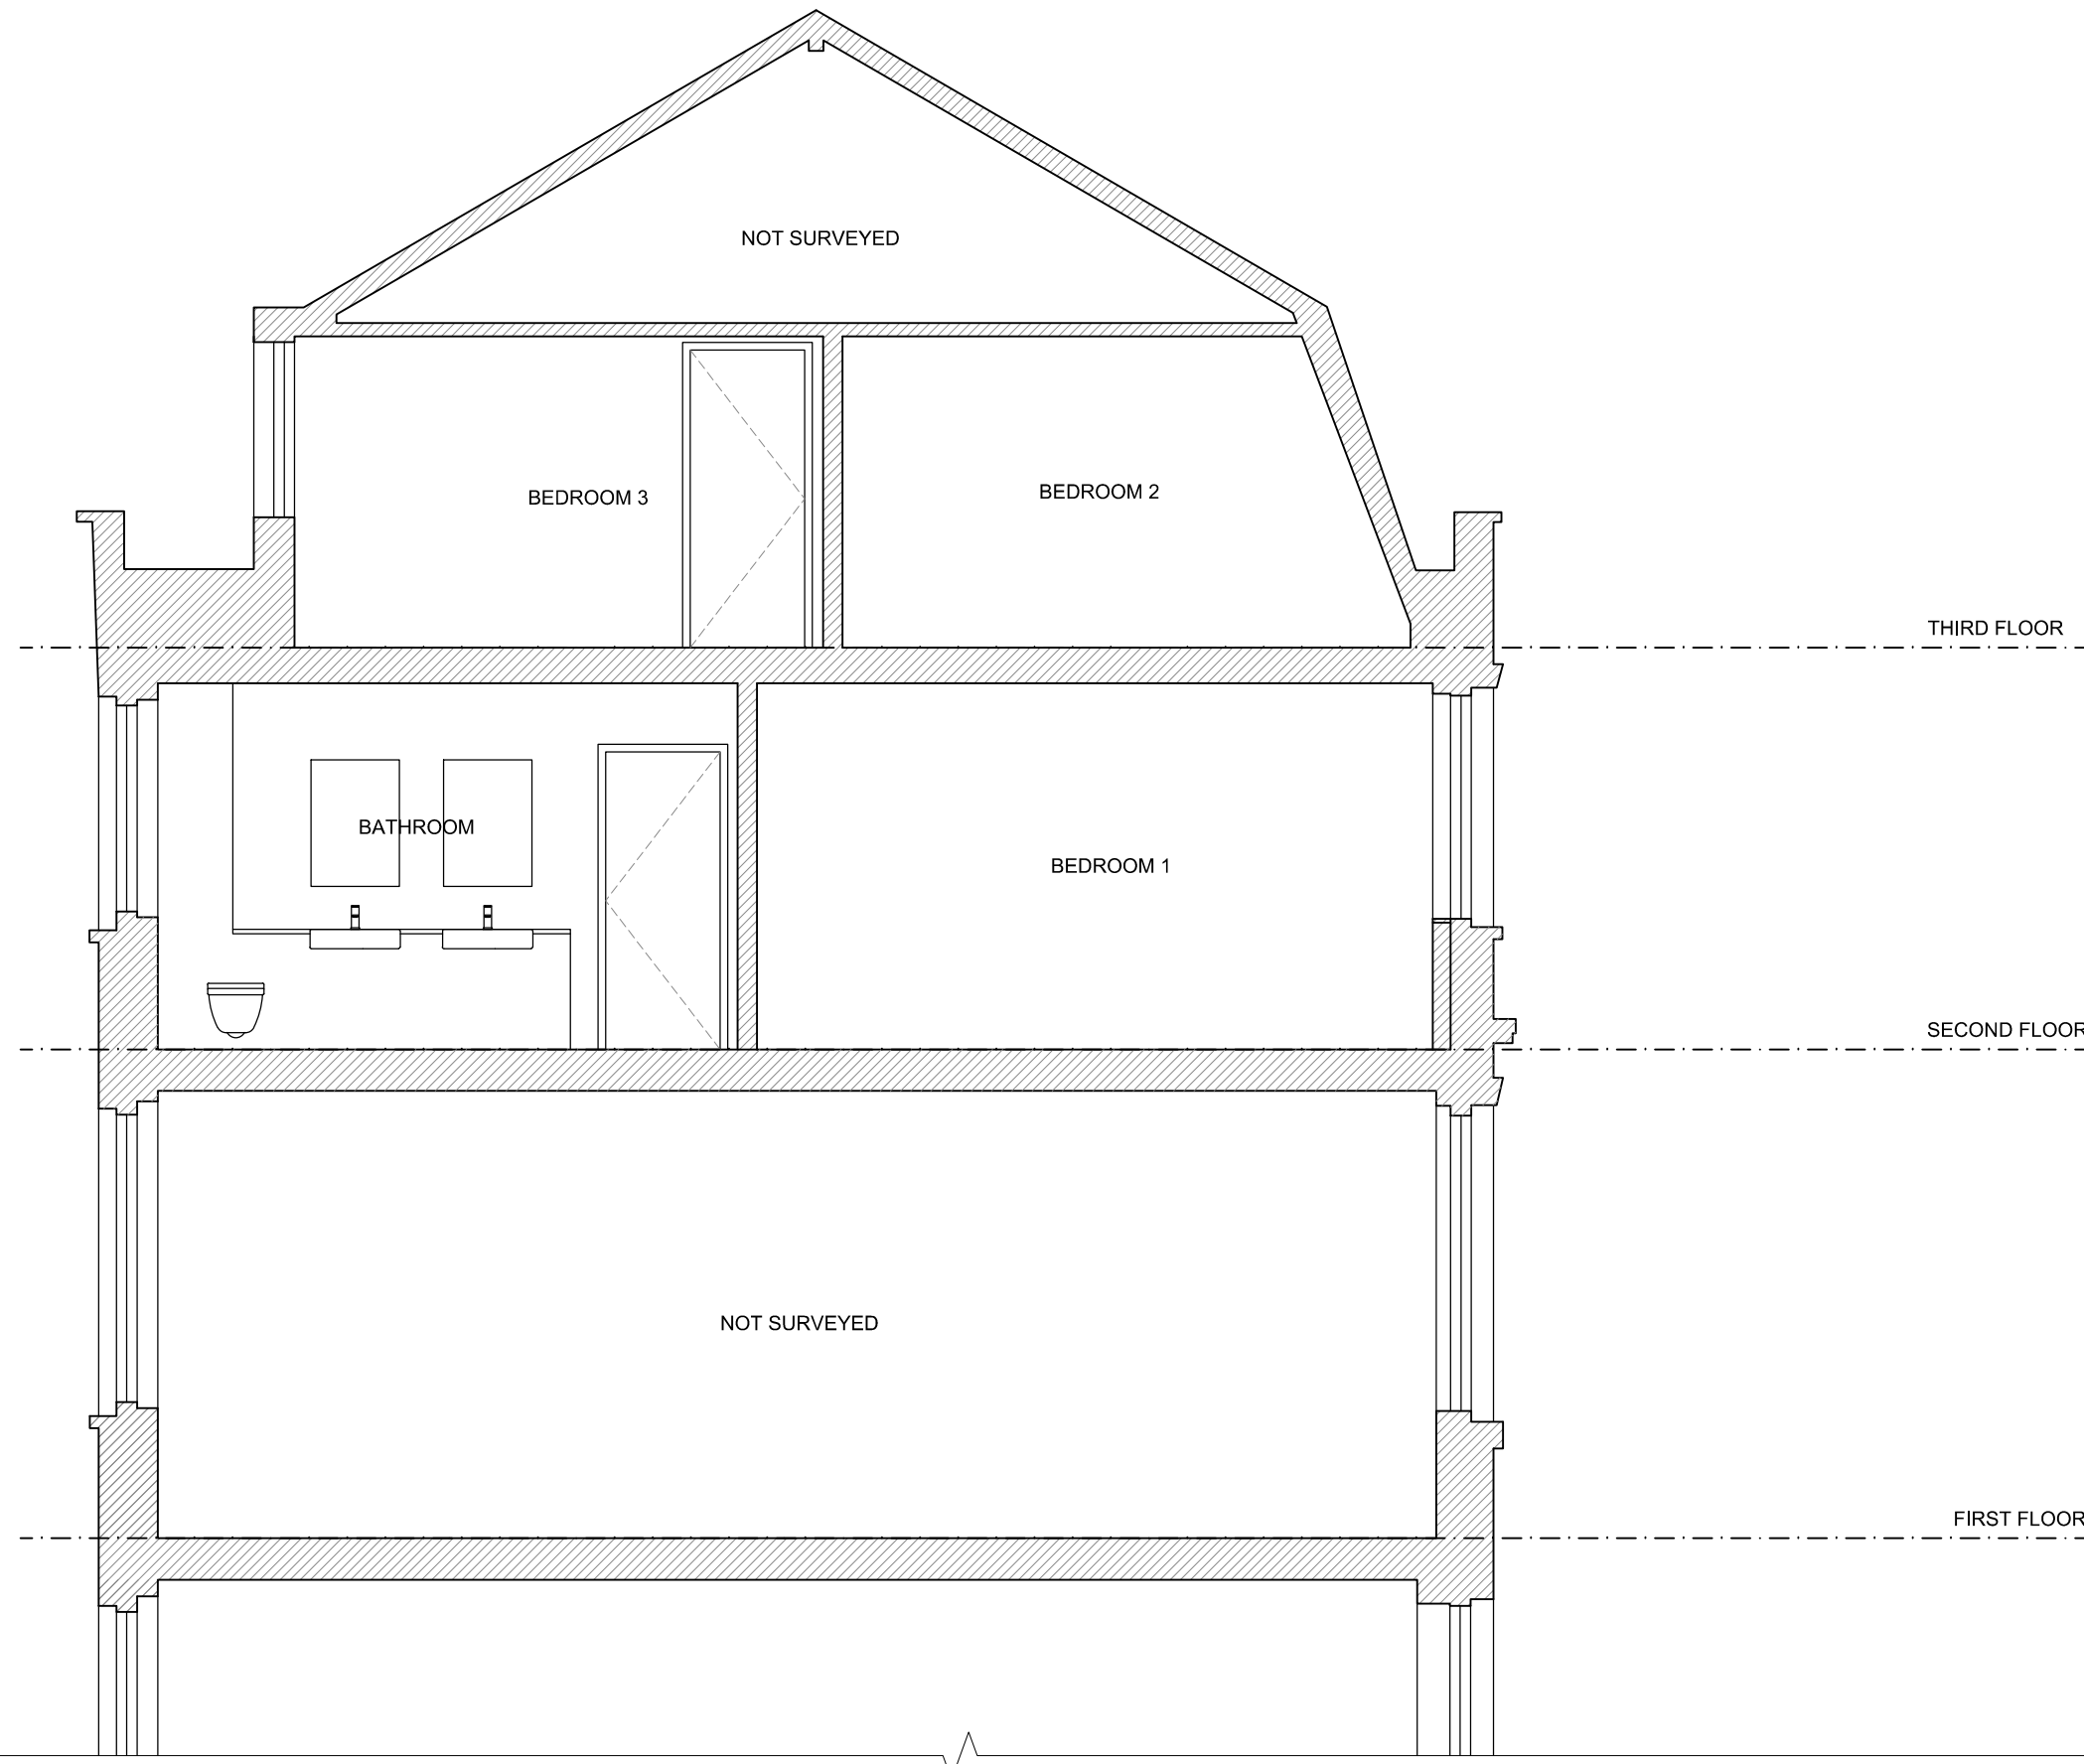

1 SECTION AA
 04

 

REV B_TO PLANNING OFFICERS COMMENTS_SP_15.10.24

ak	AJK ARCHITECTURE + DESIGN LTD STUDIO 121, 170 KENNINGTON LANE LONDON SE11 5DP
	T: 020 3859 7618 M: 07773 287 283 W: ajkad.co.uk E: info@ajkad.co.uk

Flat 2, 56 Huntley St, WC1E 6DD

CLIENT INFO
 .

EXISTING SECTION AA

Scale 1:50 A3	Drw No B
Date 05.07.2024	288_04_001
Drawn MK	