


EXISTING  
REAR  
ELEVATION

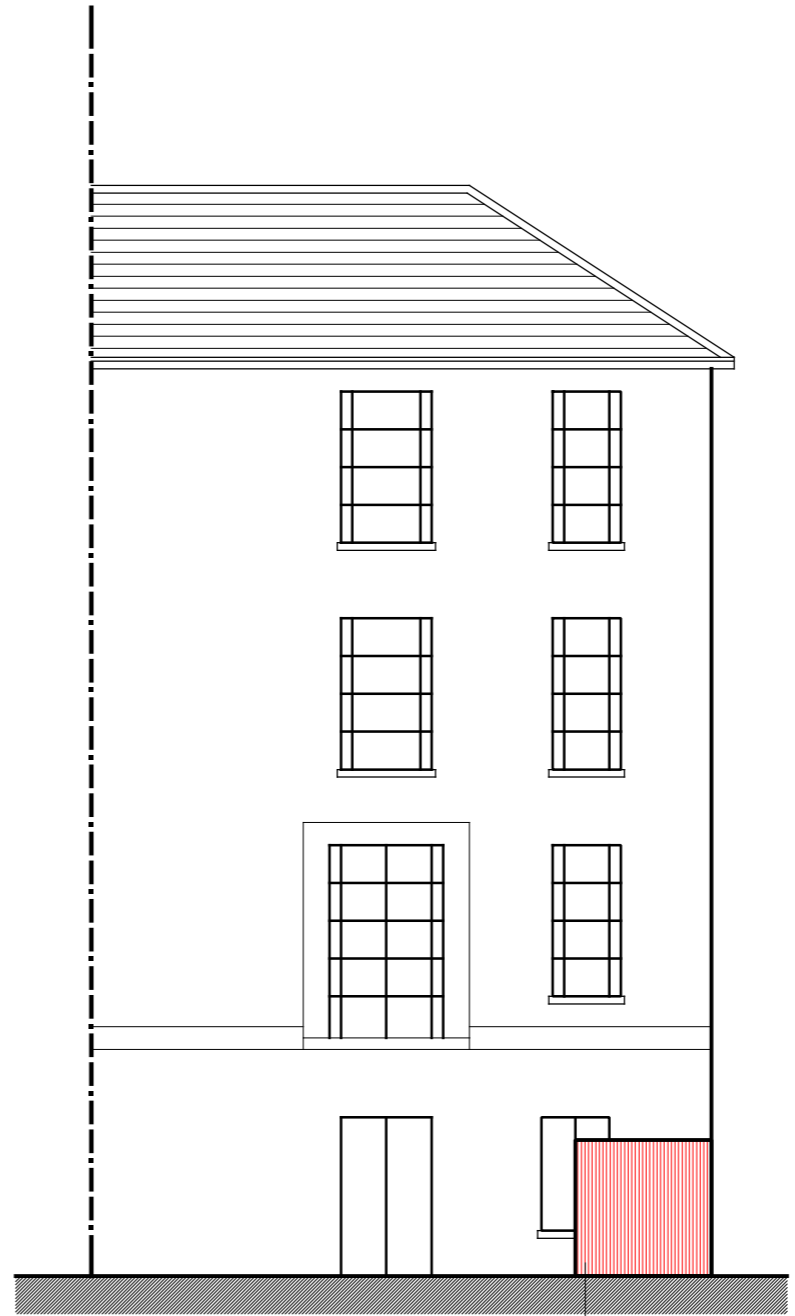

PROPOSED  
REAR  
ELEVATION

Proposed Mobility  
Storage Box

Project Address: 6A Oak Court, London, NW5 1QU	
Title: EXT & PRP REAR ELEVATIONS	Drawing No: 3083/003
Date: 16.10.2024	Scale: 1 : 100 @ A3
Rev No:	Rev Date:
Drawn by: EP	Checked by: YP

This drawing is a private and confidential communication and must not be copied or disclosed to third parties without written consent.

DO NOT SCALE FROM THIS DRAWING



Designserve Ltd  
Architectural Design  
Project Management  
Building Services  
designserveltd@gmail.com