


Notes:



Proposed Front Elevation

1 : 100

 


Proposed Side Elevation

1 : 100



Proposed Rear Elevation

1 : 100

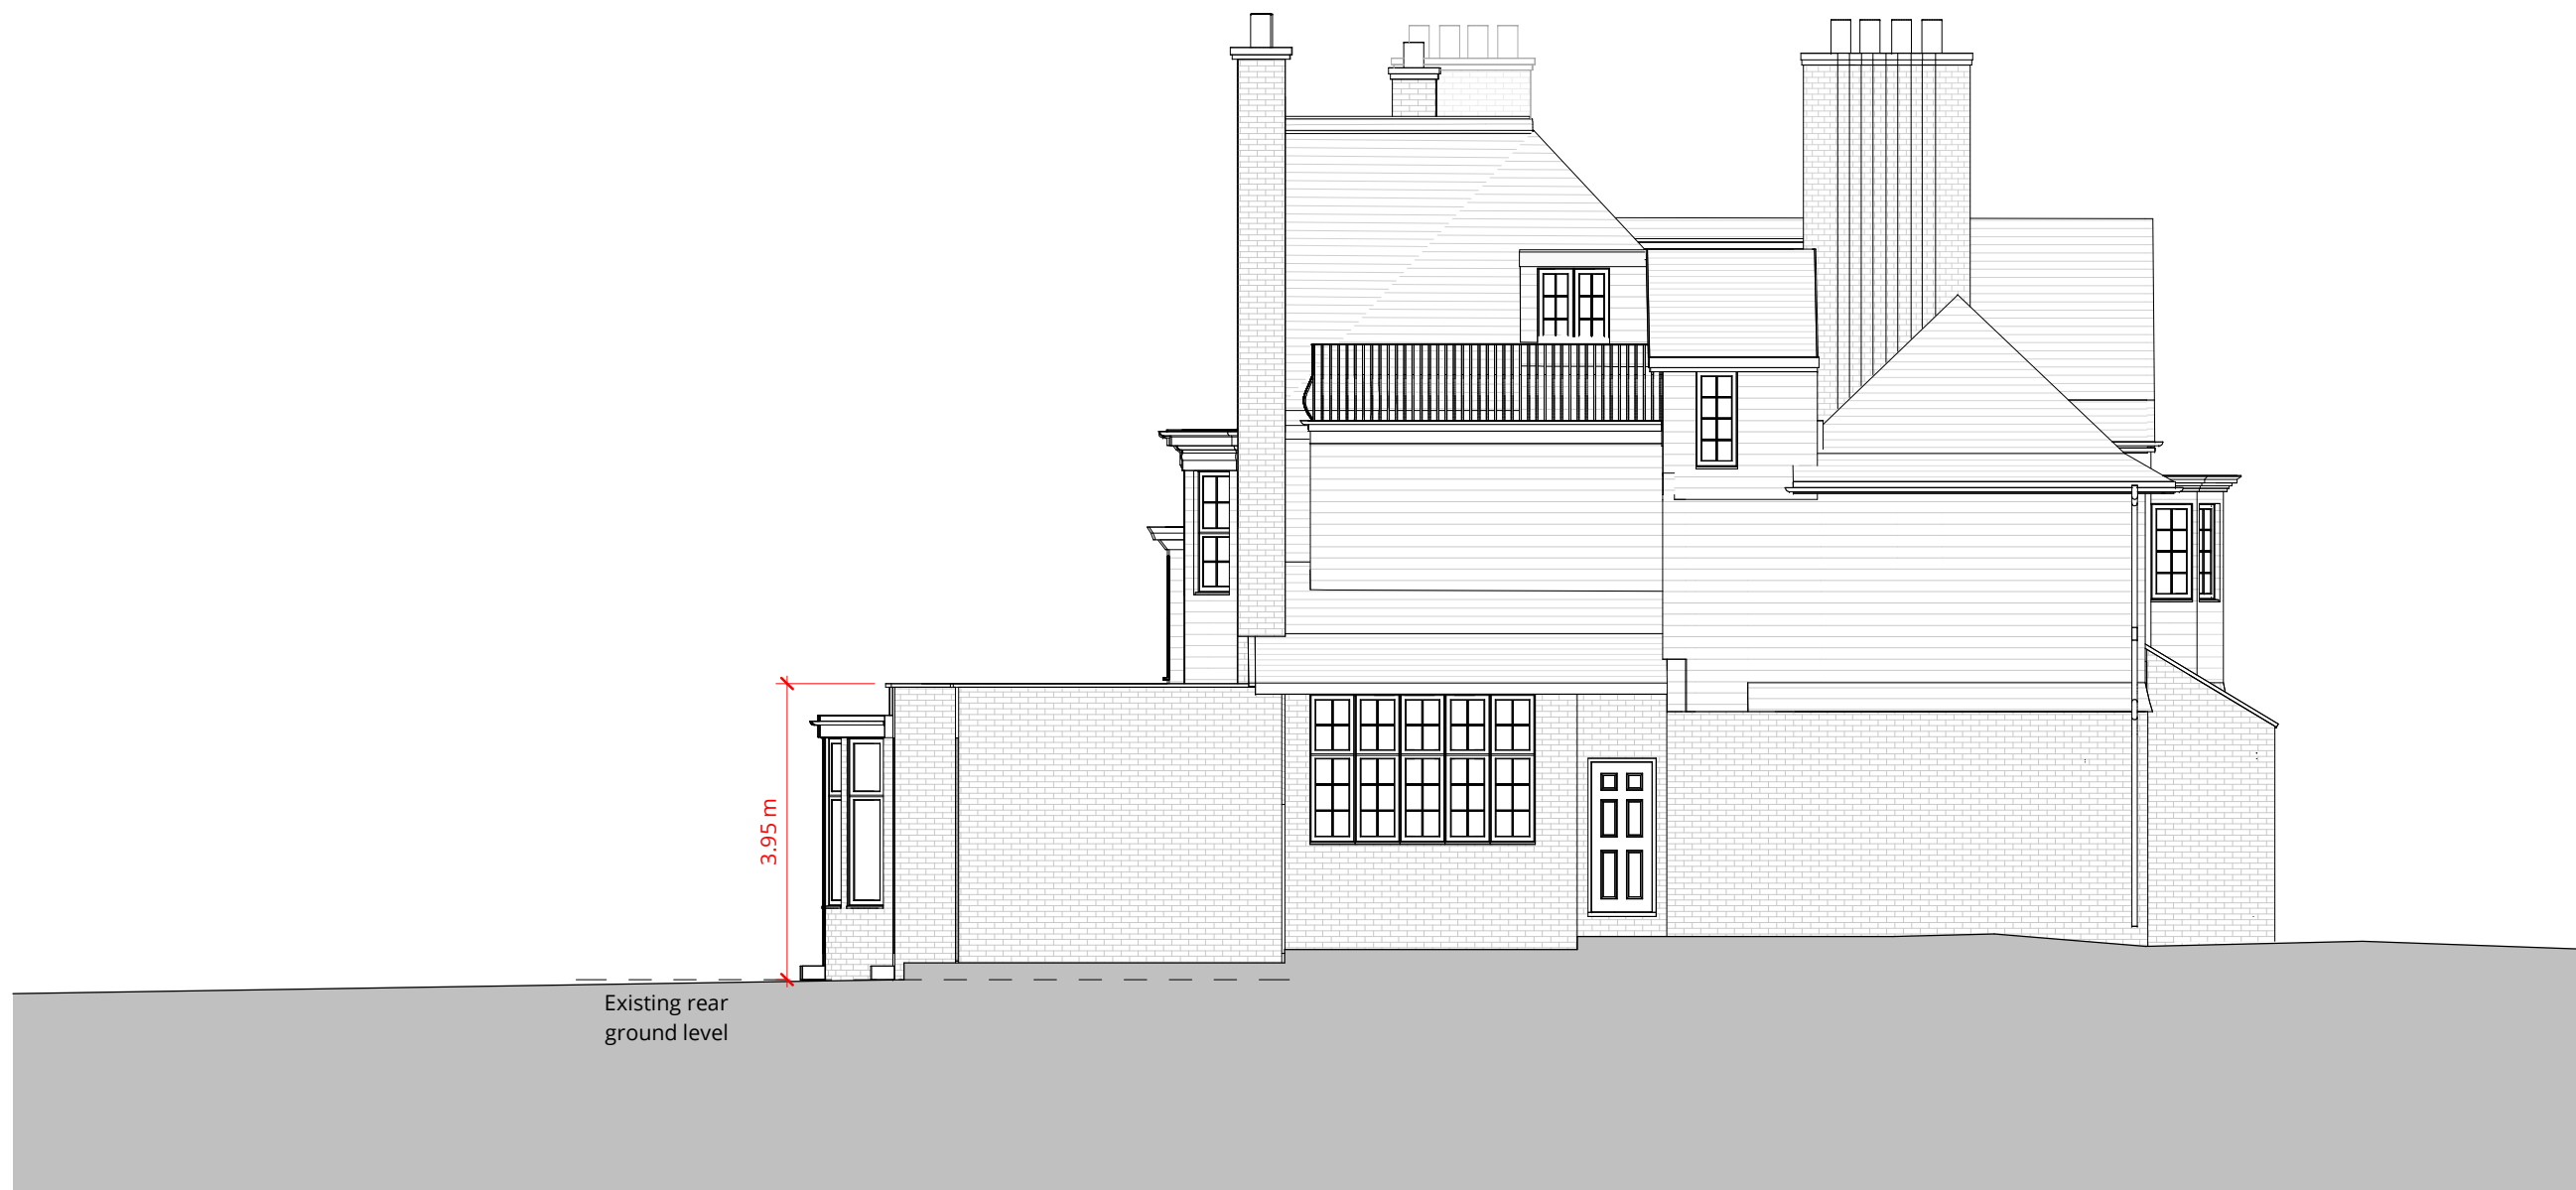

Proposed Side Elevation

1 : 100

Rev	Description	Date	Drawn	Clkd
A	Planning Updates	16/10/24		EW
0	Planning Issue	04/10/24		



16 lambton place  
notting hill  
london w112sh  
t 02072293125  
f 02072293257  
e info@wolffarchitects.co.uk

status:

PLANNING

project:  
45 Elsworthy Rd  
London NW3 3BS

drawing title:

Proposed Elevations

date:  
03/24/23

scale:  
1 : 100

dwg no:  
2333-PL-300

rev no:  
A