




ELEVATION

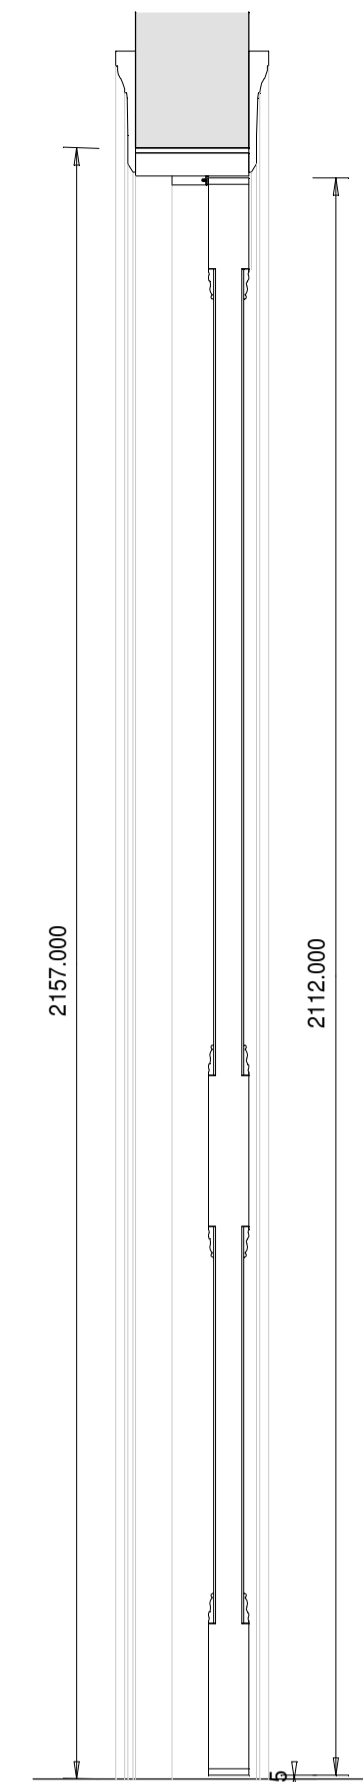


CUT B-B

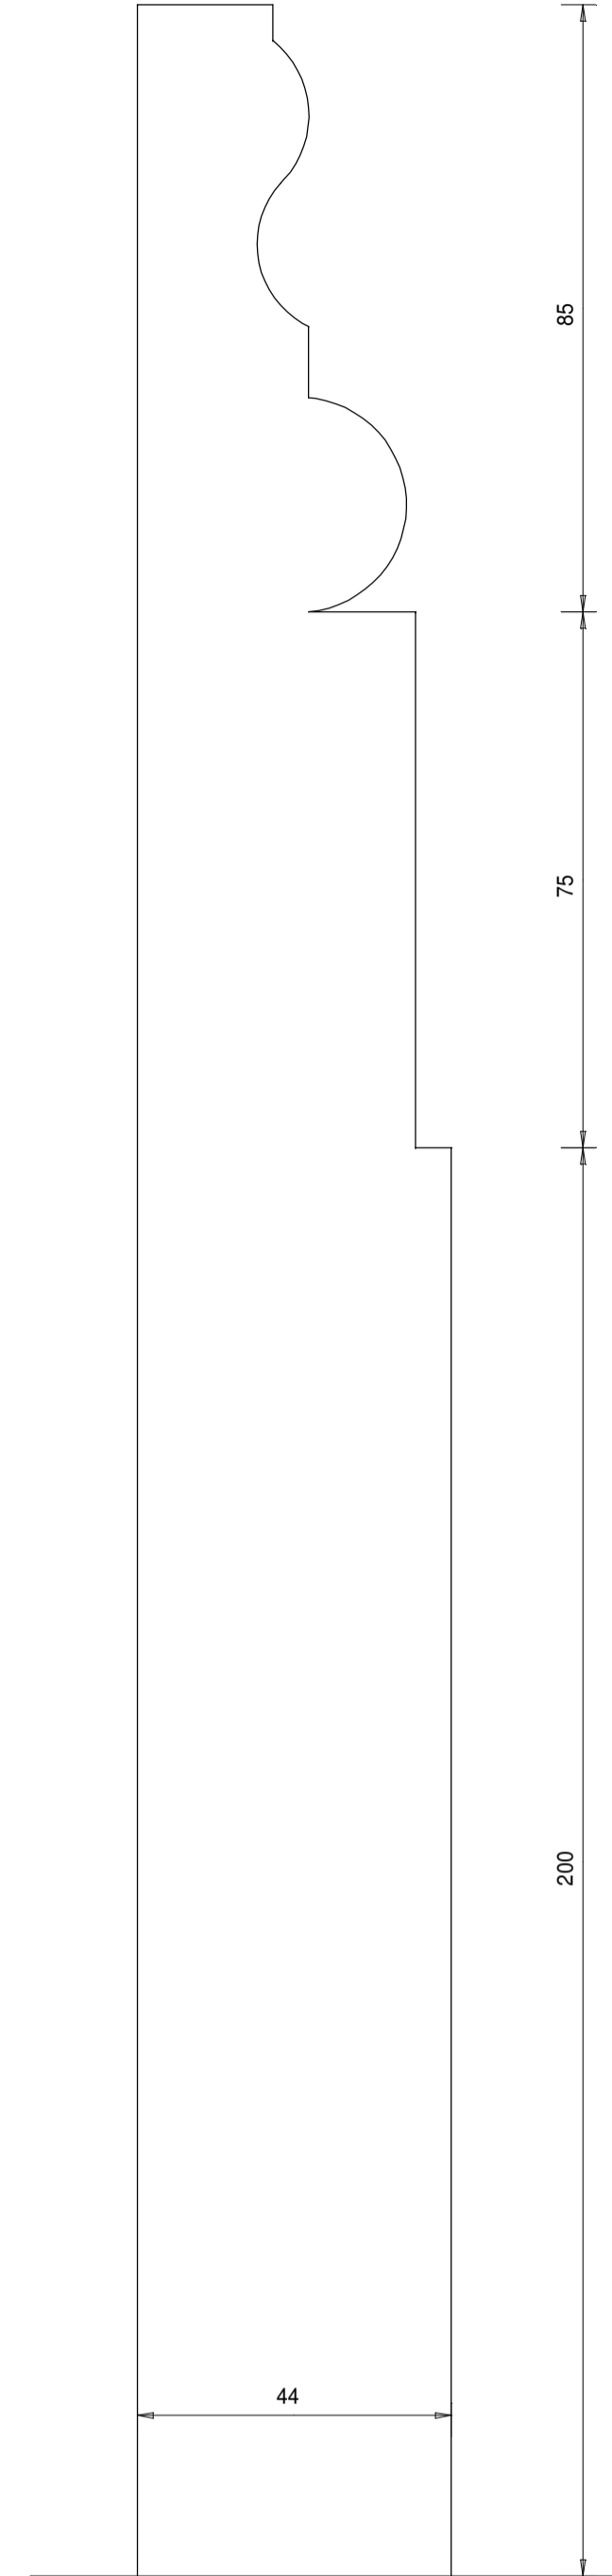


SKIRTING PROFILE
(ground floor)
scale 1:1

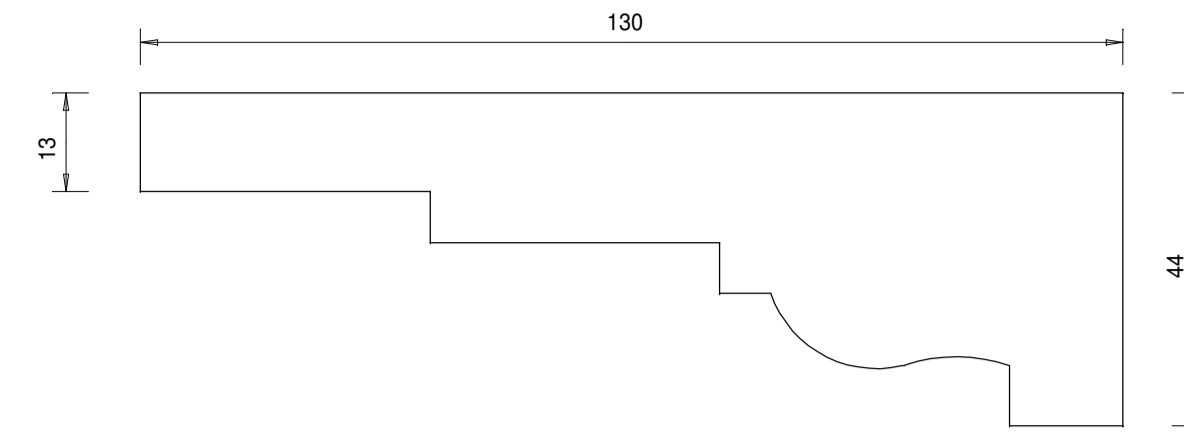

ARCHITRAVE PROFILE IND-100-GF-01 GF Flat Entrance
(ground floor)
scale 1:1

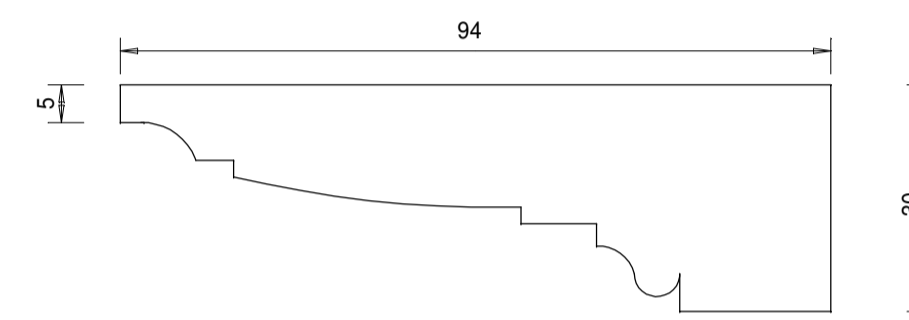

ARCHITRAVE PROFILE IND-110-GF-02 K/L/D Room
(All ground floor doors excluding flat entrance)
scale 1:1

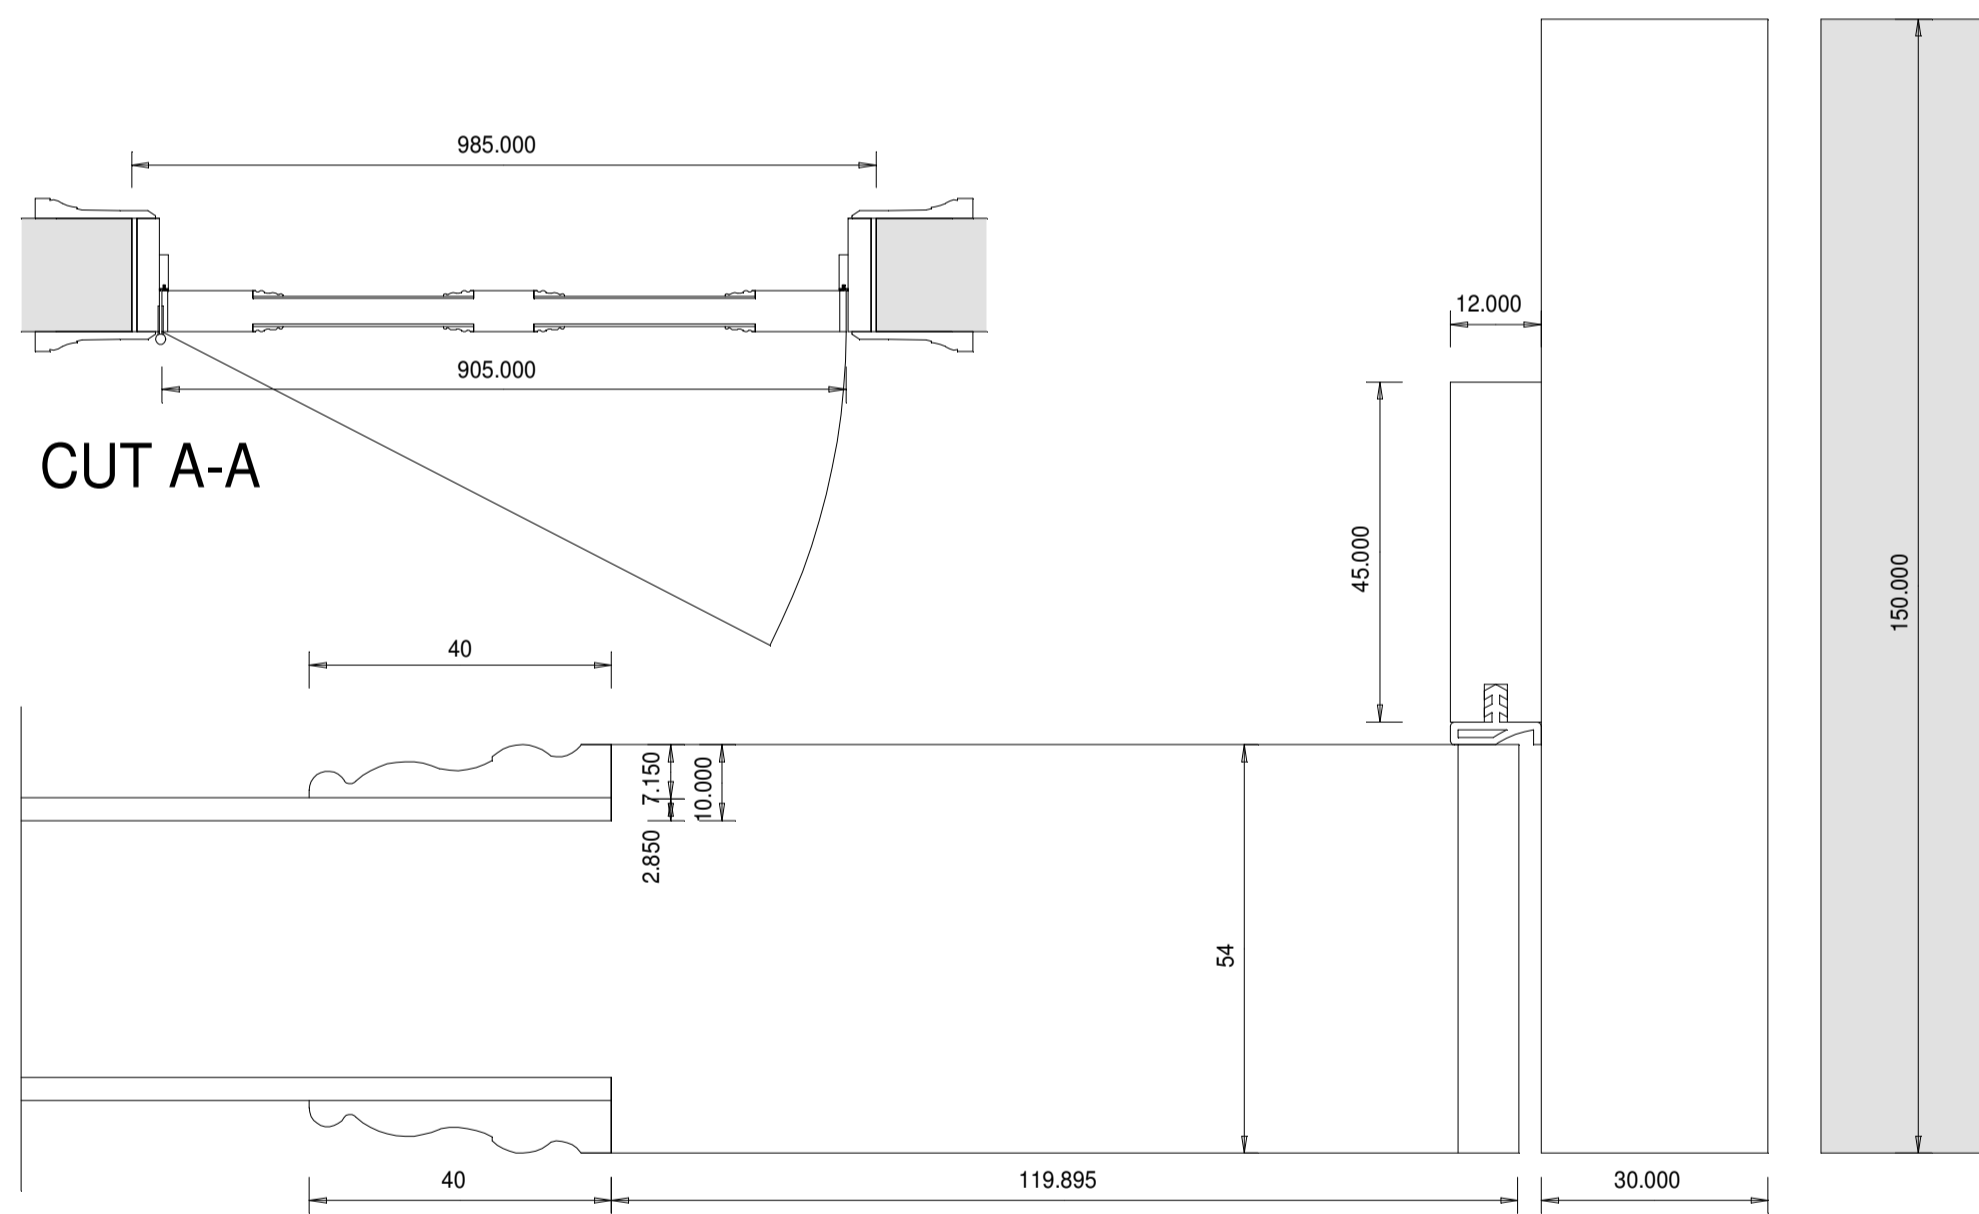

CUT A-A

DOOR JAMB DETAIL
scale 1:1

Door reference/Location			
IND-110-GF-02 K/L/D door Ground Floor	IND-110-01-02 K/L/D door First Floor	IND-110-02-02 Bedroom 2 door Second Floor	IND-110-03-02 Bedroom 2 door Third Floor
IND-110-GF-03 Bedroom 1 Ground Floor	IND-110-01-03 Bedroom door First Floor	IND-110-02-03 K/L/D door Second Floor	IND-110-03-03 K/L/D door Third Floor
IND-110-GF-04 Bedroom 2 door Ground Floor	IND-110-01-05 Bathroom door First Floor	IND-110-02-04 Bedroom 1 door Second Floor	IND-110-03-04 Bedroom 1 door Third Floor
IND-110-GF-05 Bathroom door Ground Floor		IND-110-02-05 Bathroom door Second Floor	IND-110-03-05 Bathroom 2 door Third Floor
Note: No beading to 3rd Floor panel doors			
LEFT HANDING (COUNTERCLOCKWISE)	RIGHT HANDING (CLOCKWISE)	CERTIFICATION	
		DOOR	44MM THICKNESS WHITE PRIMED
		HINGES	CUTOUTS ONLY - REFER TO DOOR SCHEDULE
		LOCK	CUTOUTS ONLY - REFER TO DOOR SCHEDULE

DESIGNATION:
Door NFR
Door type - Bespoke Recessed 3

NOTE:
All door sizes to be checked
on site

notes			
1 this drawing is copyright of design team consultants limited			
2 do not scale from drawing - use figured dimensions only			
rev	date	description	by
P5	15.10.24	Minor changes	agh
P4	14.10.24	Minor changes	agh
P3	07.10.24	Minor changes	agh
P2	02.10.24	Minor changes	agh
P1	30.09.24	Issued for approval.	agh

dtc design team consultants
chartered surveyors • architectural designers

business & technology centre, staveley, herefordshire, sg1 2dx
tel: 01438 771200 01462 670550 www.dtc.uk.net

client	Gunning London		
project	33 Tavistock Square London, WC1H 9EZ		
drawing title	DOOR DETAILS SHEET 2 of 4		
drawn/checked	scale	date	
a/w	1:5 @ A1	Sept.'24	
job no	drg no	rev	
L24.380	DET-511	P5	