



NOTES  
1) THIS DRAWING IS BASED ON THE APPROVED  
PLANNING DRAWING PRODUCED BY CARMODY  
GROARKE DRAWING NUMBER 126\_P\_21\_01 P8

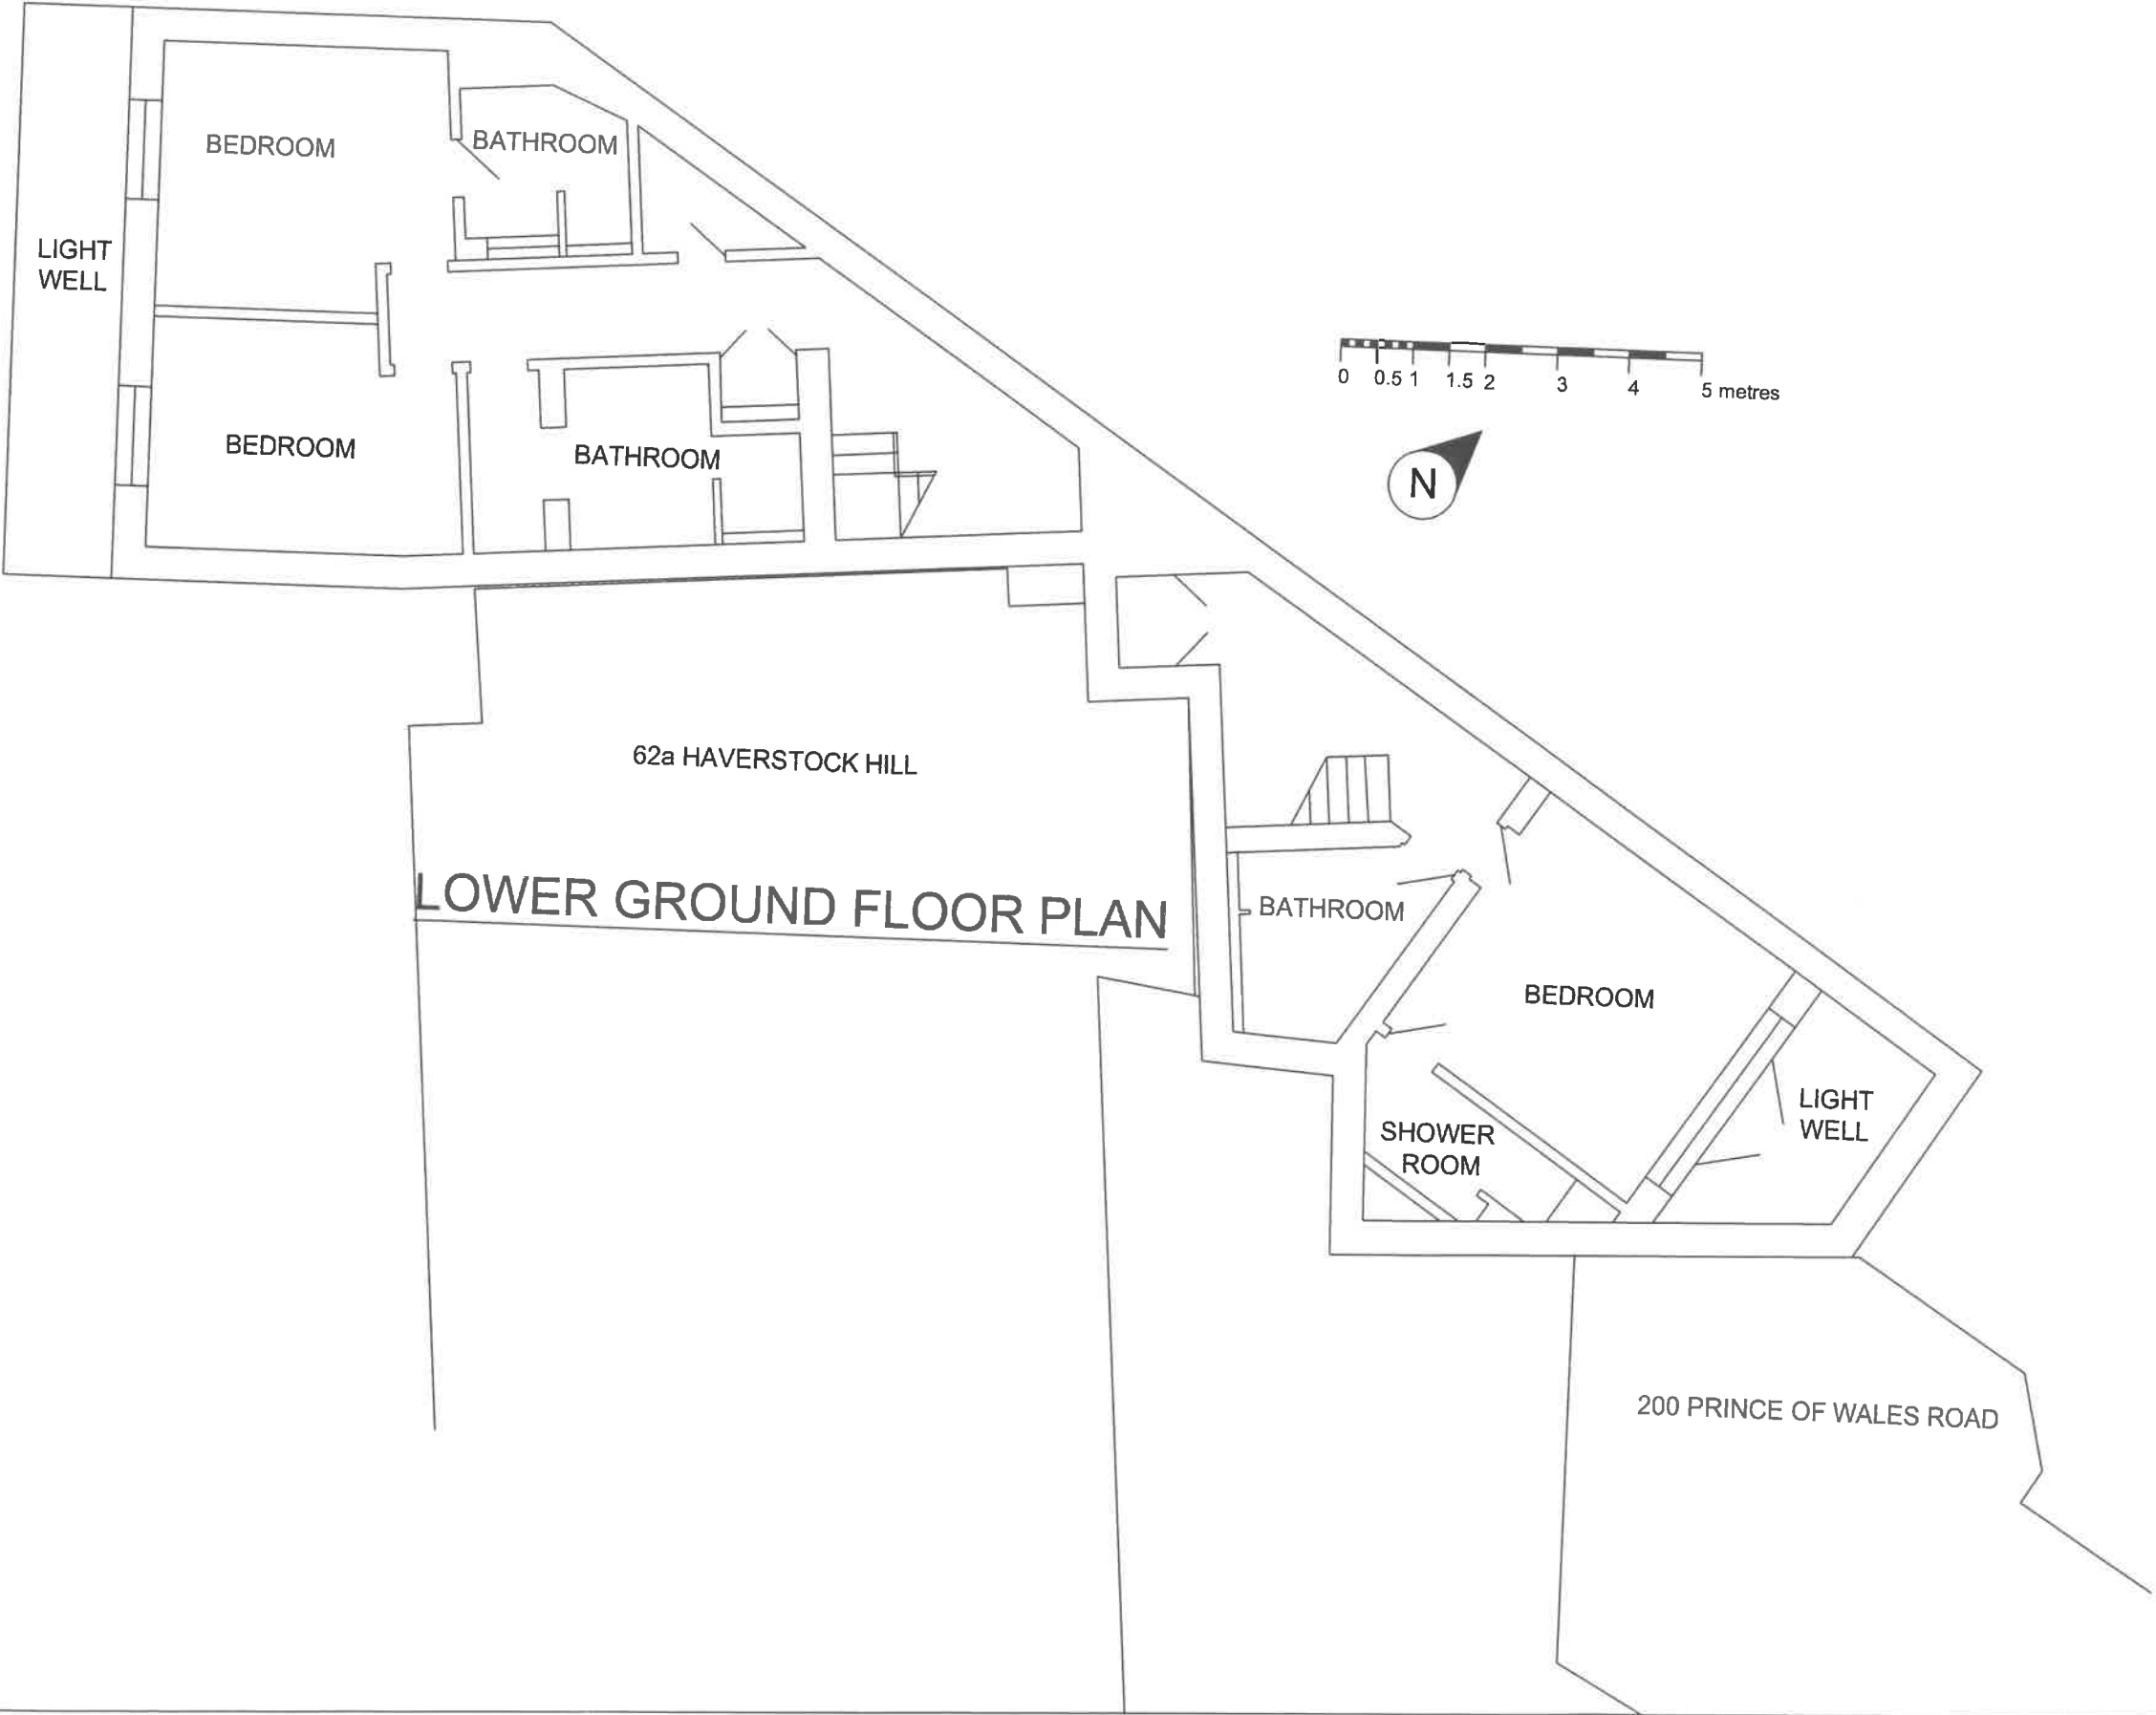


Suffix		Revision				Date			
<b>KLF STRUCTURAL DESIGN LIMITED</b> Consulting Engineers SBC House Wallington SM6 7AH 020 8619 0359 KLF_Structural_Design@yahoo.com								(C)	
Job 62A HAVERSTOCK HILL LONDON NW3									
Title ORIGINAL PLANNING DRAWING LOWER GROUND FLOOR PLAN									
Drawn TM		Date OCT 24		Checked		Date		Scale 1:100 @ A3	
Sheet Size A3				Sheet No. 21064/A01					
Revision									

NOTES  
1) THIS DRAWING IS BASED ON THE APPROVED  
PLANNING DRAWING PRODUCED BY CARMODY  
GROARKE DRAWING NUMBER 126\_P\_22\_01 P9

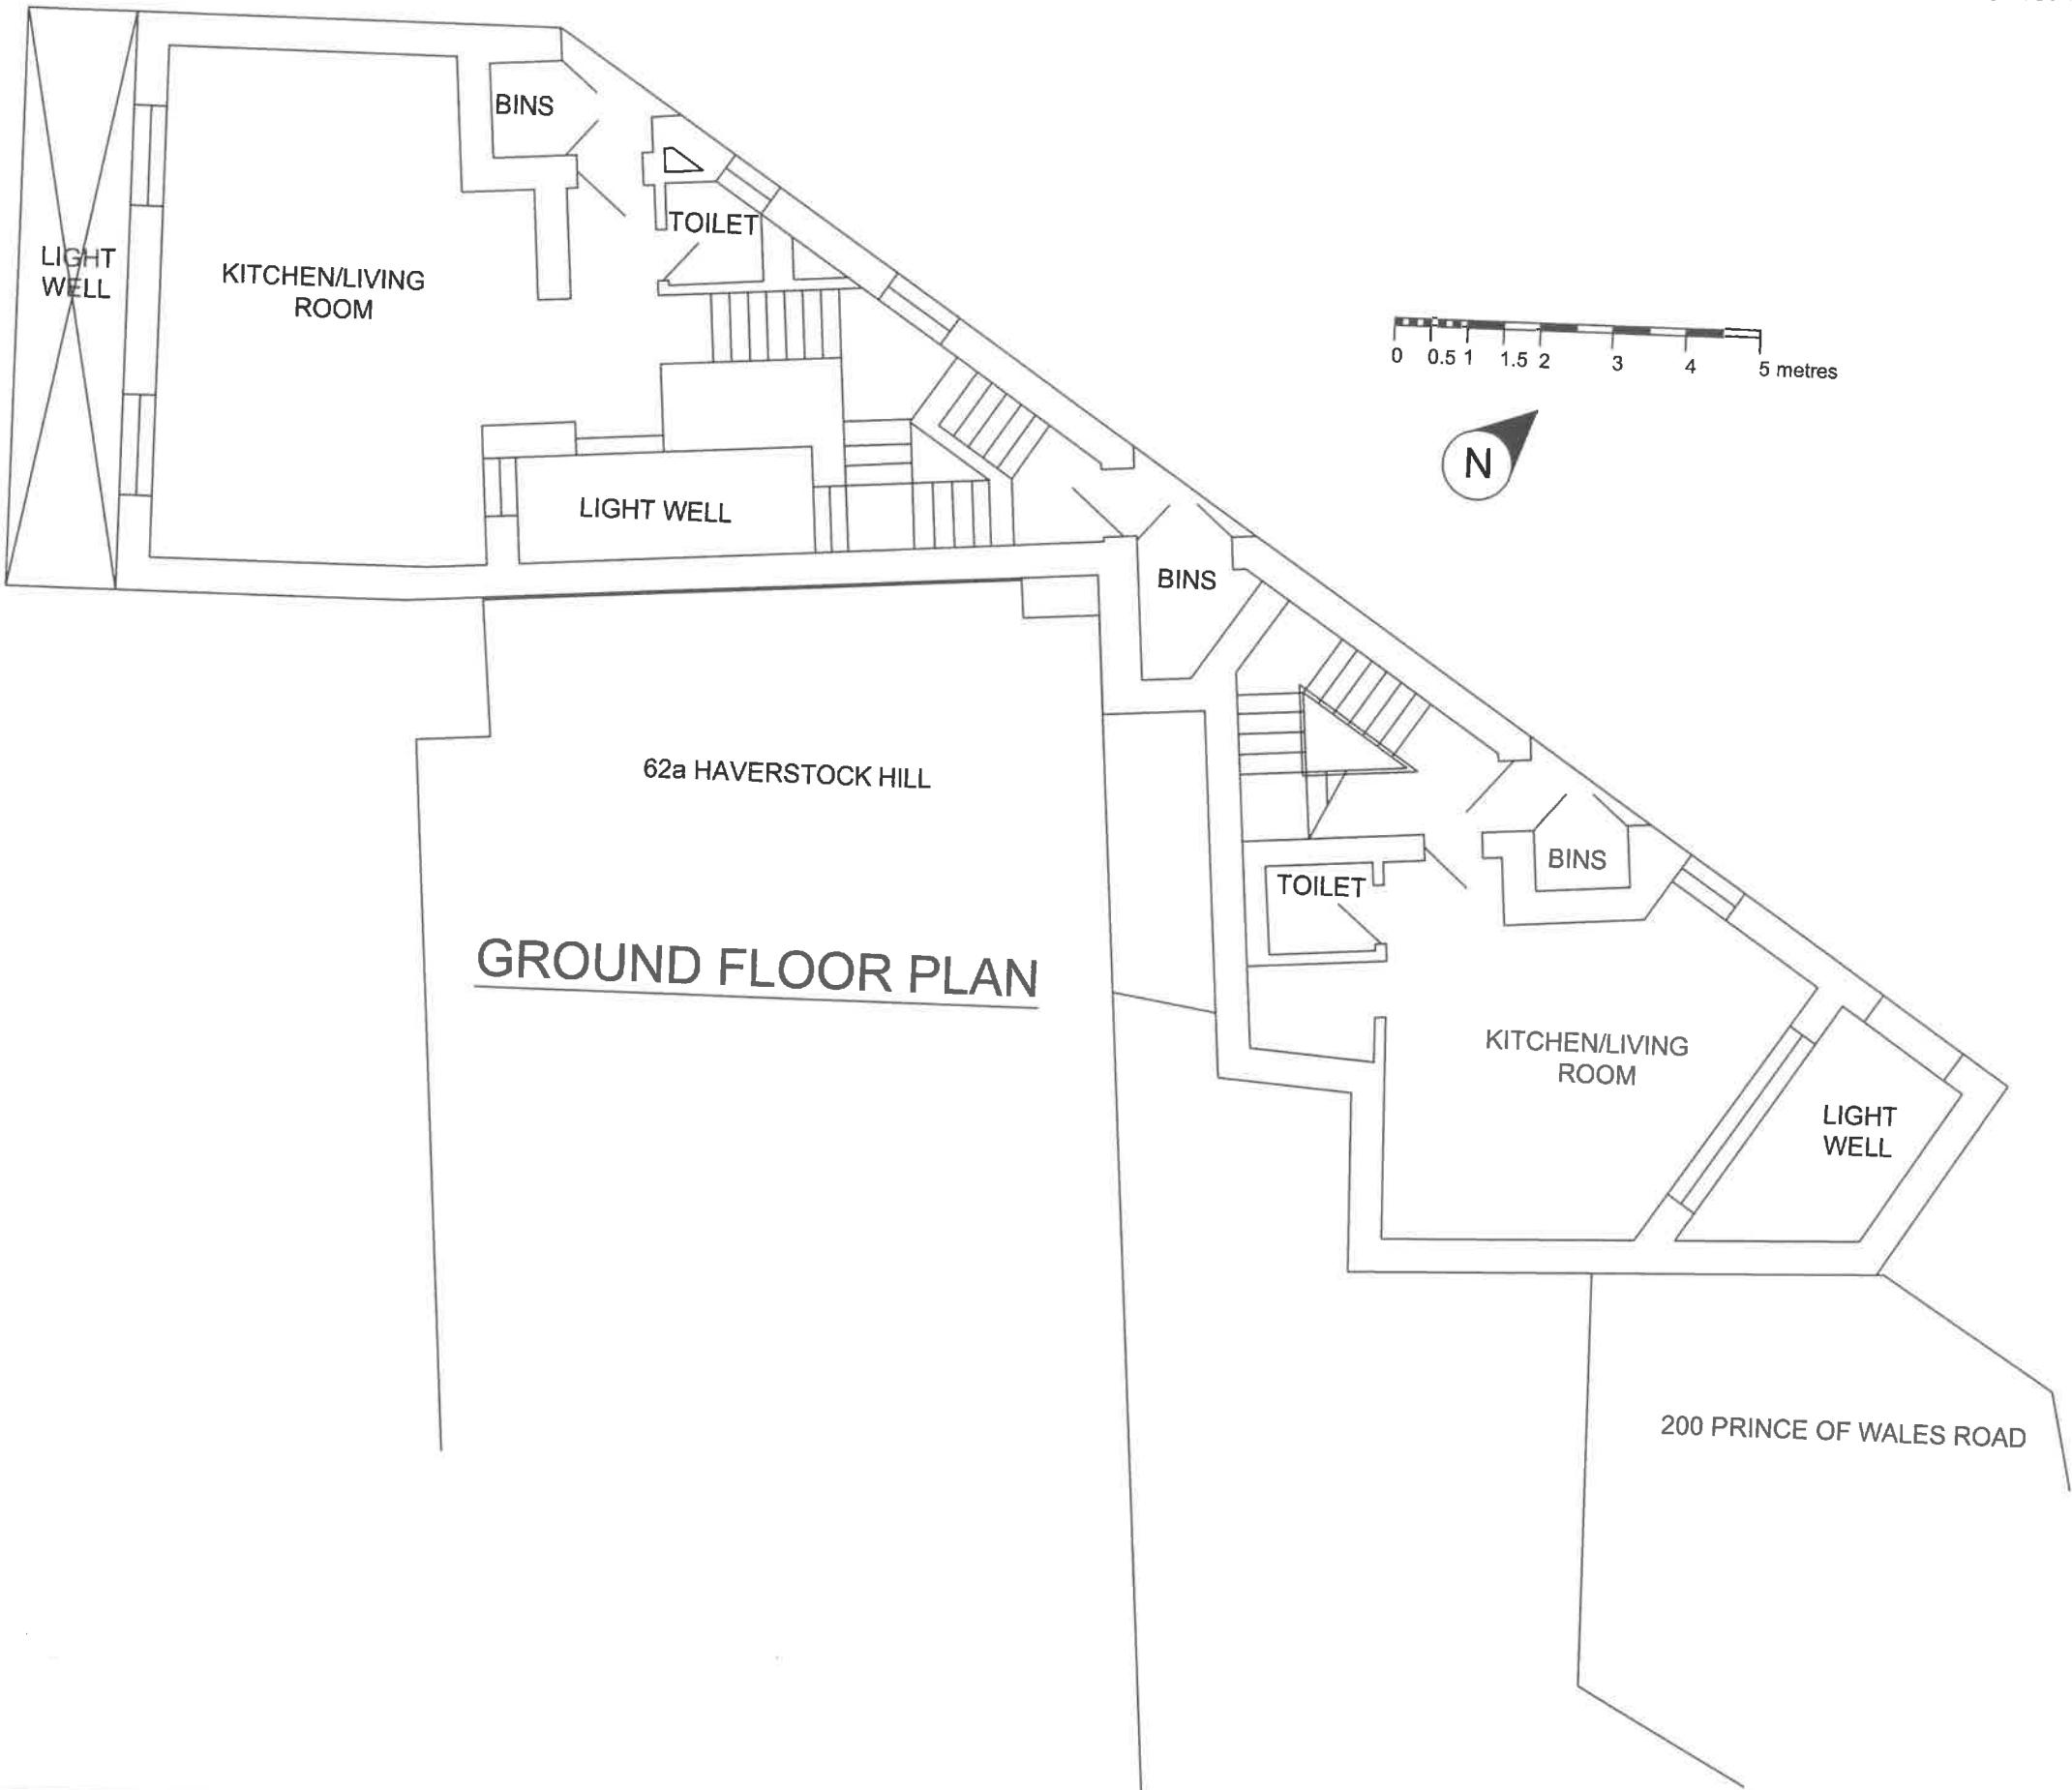


Suffix		Revision				Date					
KLF STRUCTURAL DESIGN LIMITED Consulting Engineers SBC House Wallington SM6 7AH 020 8619 0359 KLF_Structural_Design@yahoo.com										©	
Job 62A HAVERSTOCK HILL LONDON NW3											
Title ORIGINAL PLANNING DRAWING GROUND FLOOR PLAN											
Drawn TM		Date OCT 24		Checked		Date		Scale 1:100 @ A3			
Sheet Size A3				Sheet No. 21064/A02							
Revision											

NOTES  
1) THIS DRAWING IS BASED ON THE APPROVED  
PLANNING DRAWING PRODUCED BY CARMODY  
GROARKE DRAWING NUMBER 126\_P\_23\_01 P9

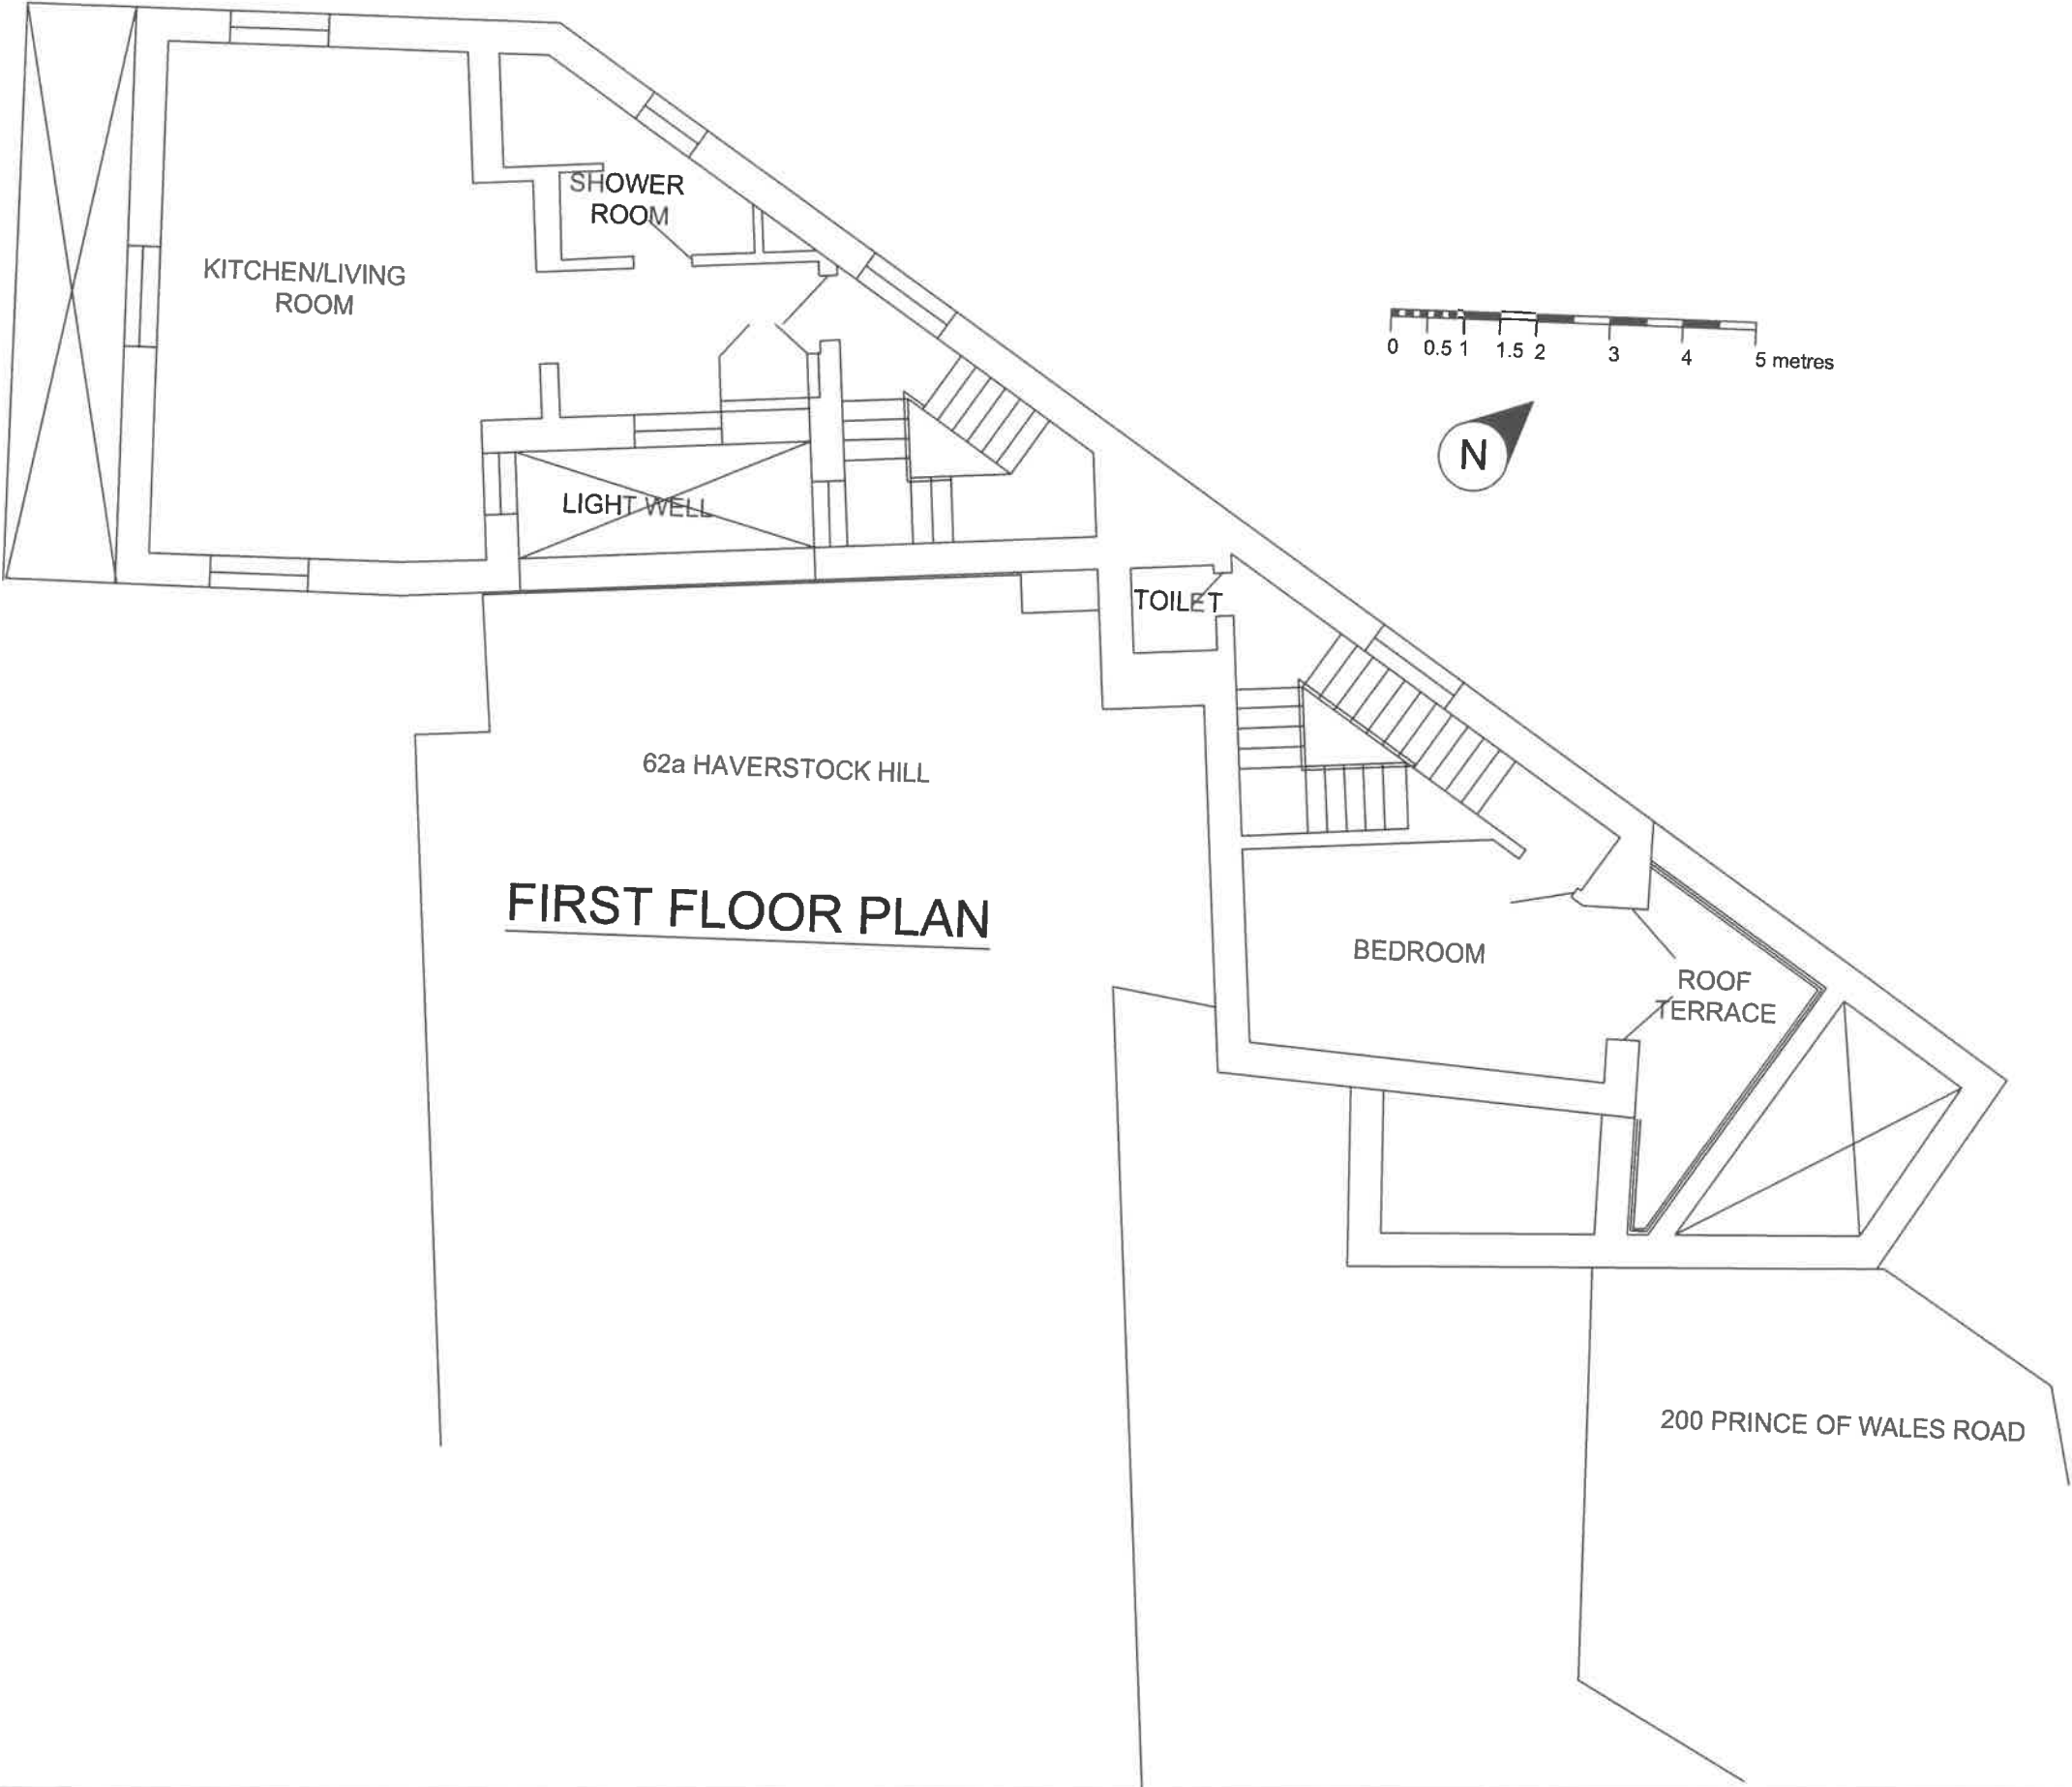

Suffix		Revision		Date	
KLF STRUCTURAL DESIGN LIMITED Consulting Engineers SBC House Wallington SM6 7AH 020 8619 0359 KLF_Structural_Design@yahoo.com					
					©
Job 62A HAVERSTOCK HILL LONDON NW3					
Title ORIGINAL PLANNING DRAWING FIRST FLOOR PLAN					
Drawn TM	Date OCT 24	Checked	Date	Scale 1:100 @ A3	
Sheet Size A3		Sheet No. 21064/A03			
Revision					

NOTES  
1) THIS DRAWING IS BASED ON THE APPROVED  
PLANNING DRAWING PRODUCED BY CARMODY  
GROARKE DRAWING NUMBER 126\_P\_24\_01 P9

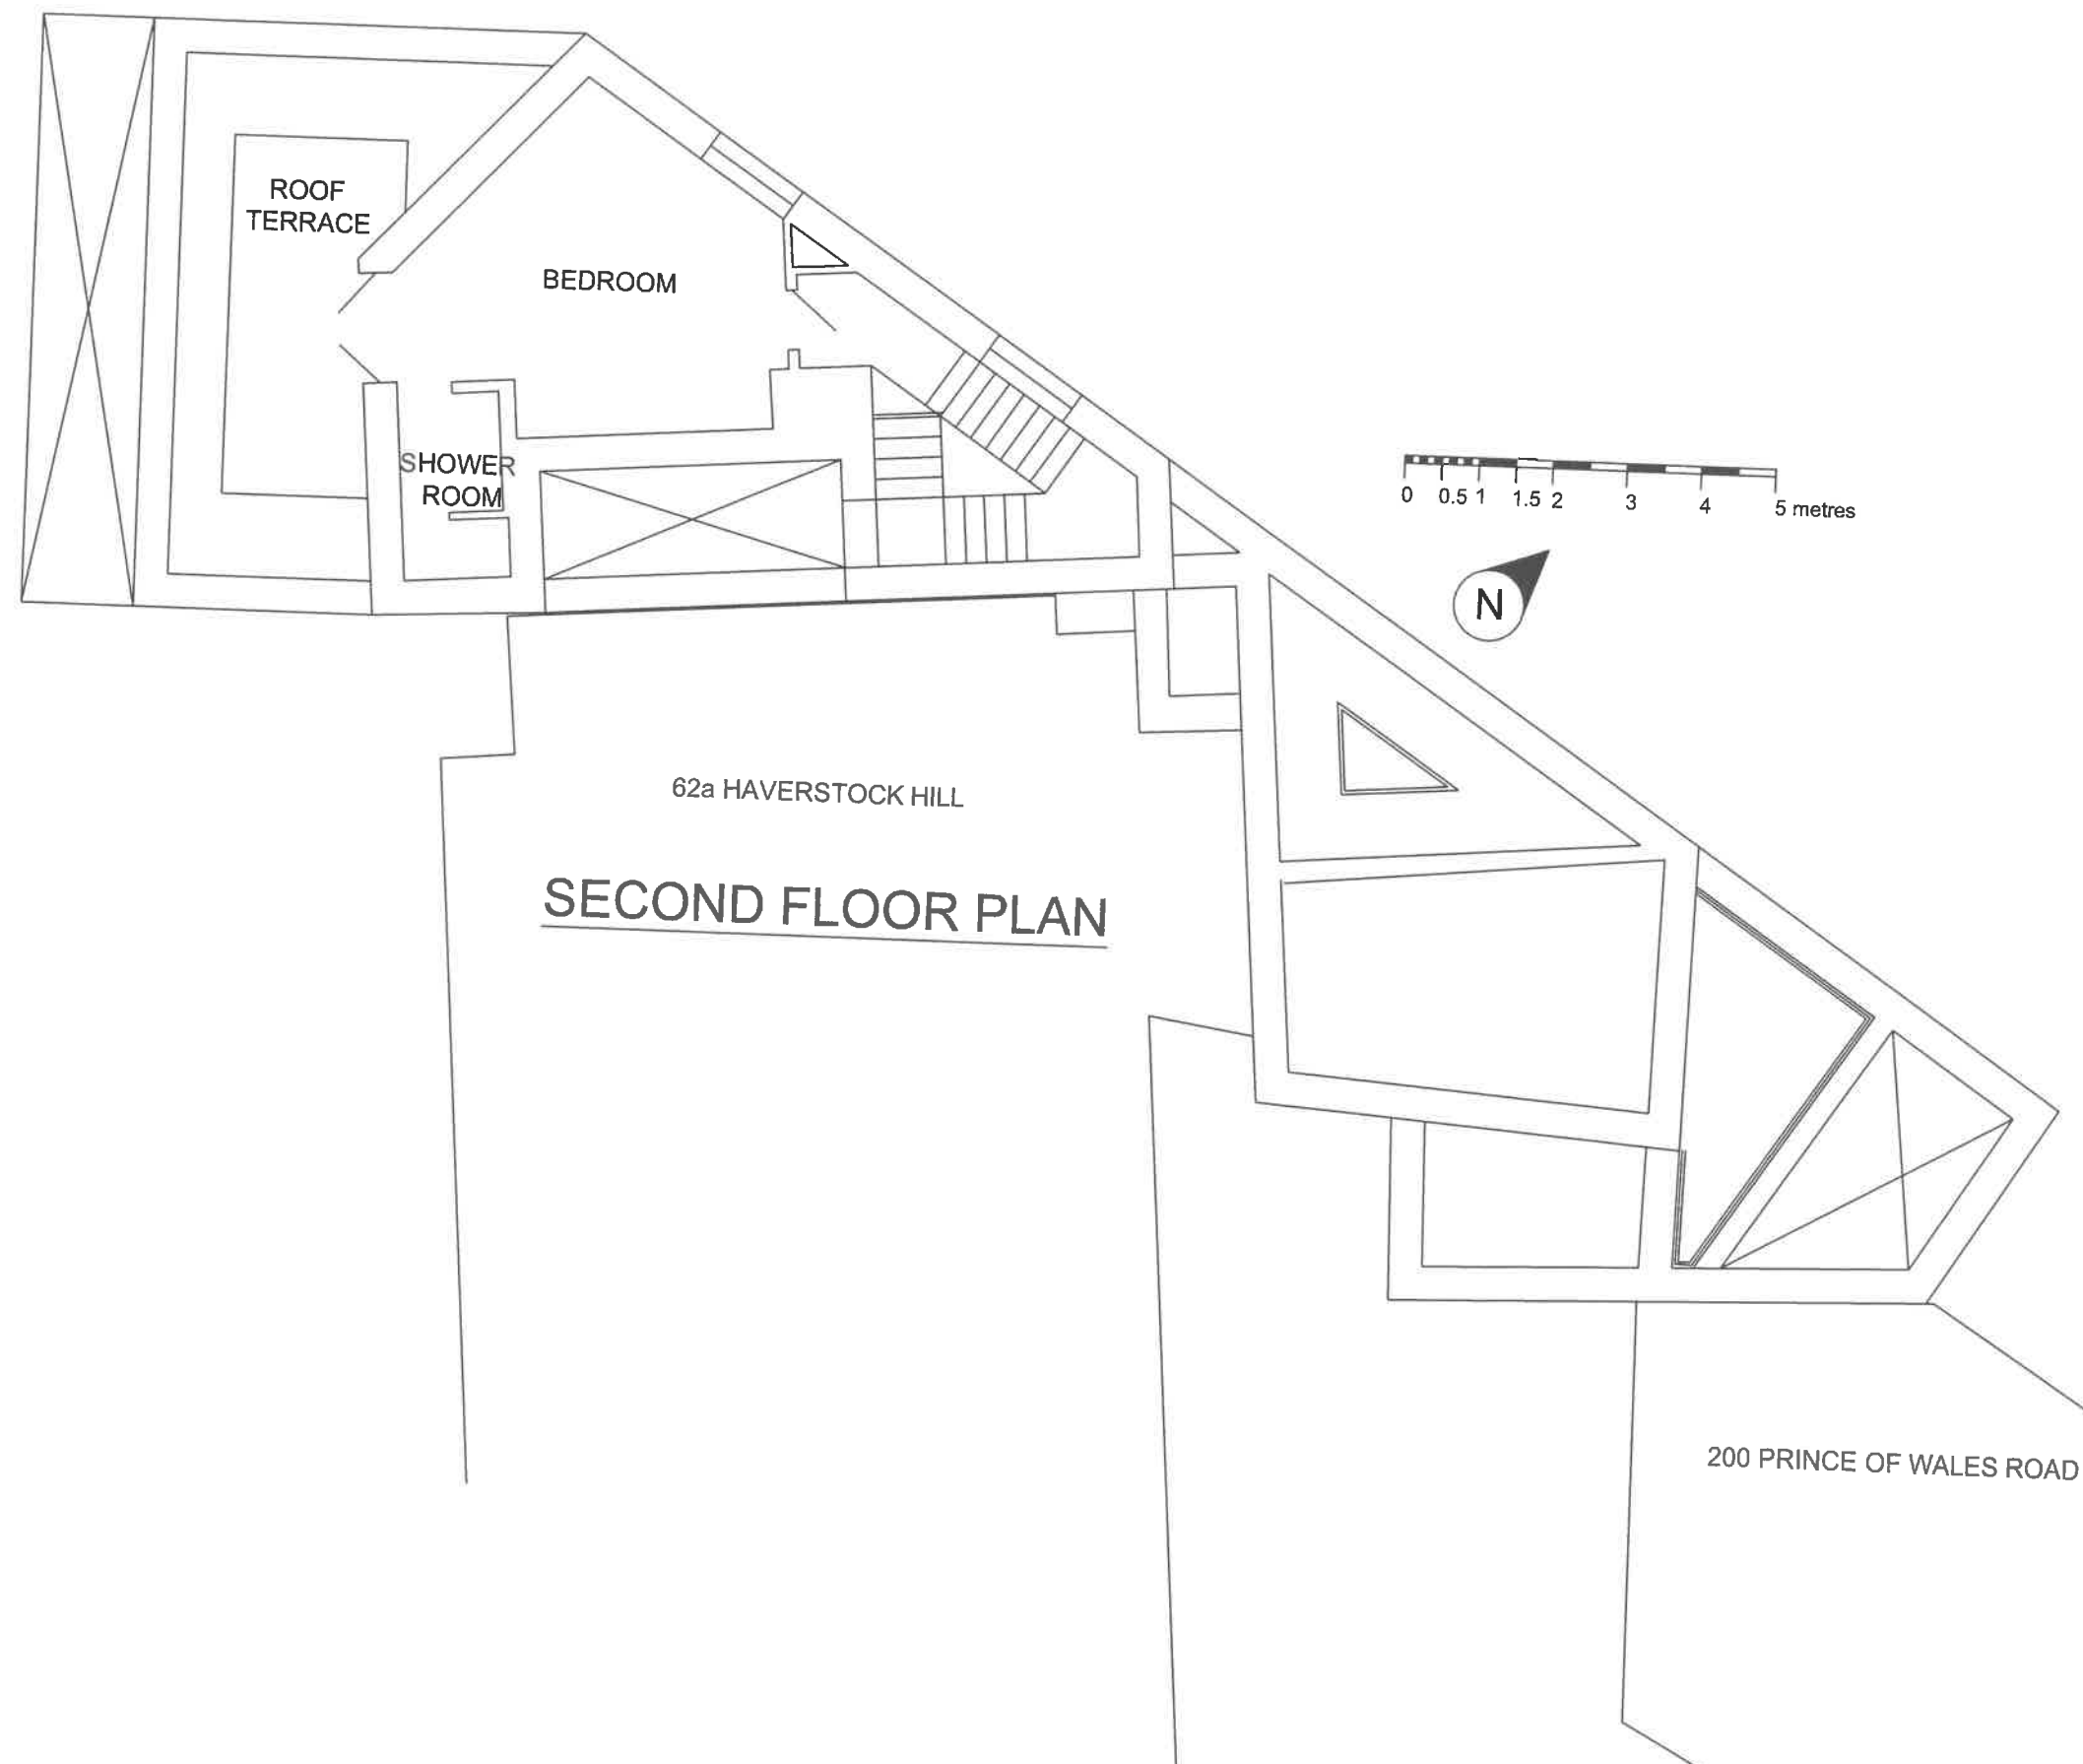

Suffix		Revision				Date			
<b>KLF STRUCTURAL DESIGN LIMITED</b> Consulting Engineers SBC House Wallington SM6 7AH 020 8619 0359 KLF_Structural_Design@yahoo.com								(C)	
Job 62A HAVERSTOCK HILL LONDON NW3									
Title ORIGINAL PLANNING DRAWING SECOND FLOOR PLAN									
Drawn TM		Date OCT 24		Checked		Date		Scale 1:100 @ A3	
Sheet Size A3				Sheet No. 21064/A04					
Revision									