



# EXISTING PLANS


## GROUND FLOOR PLAN

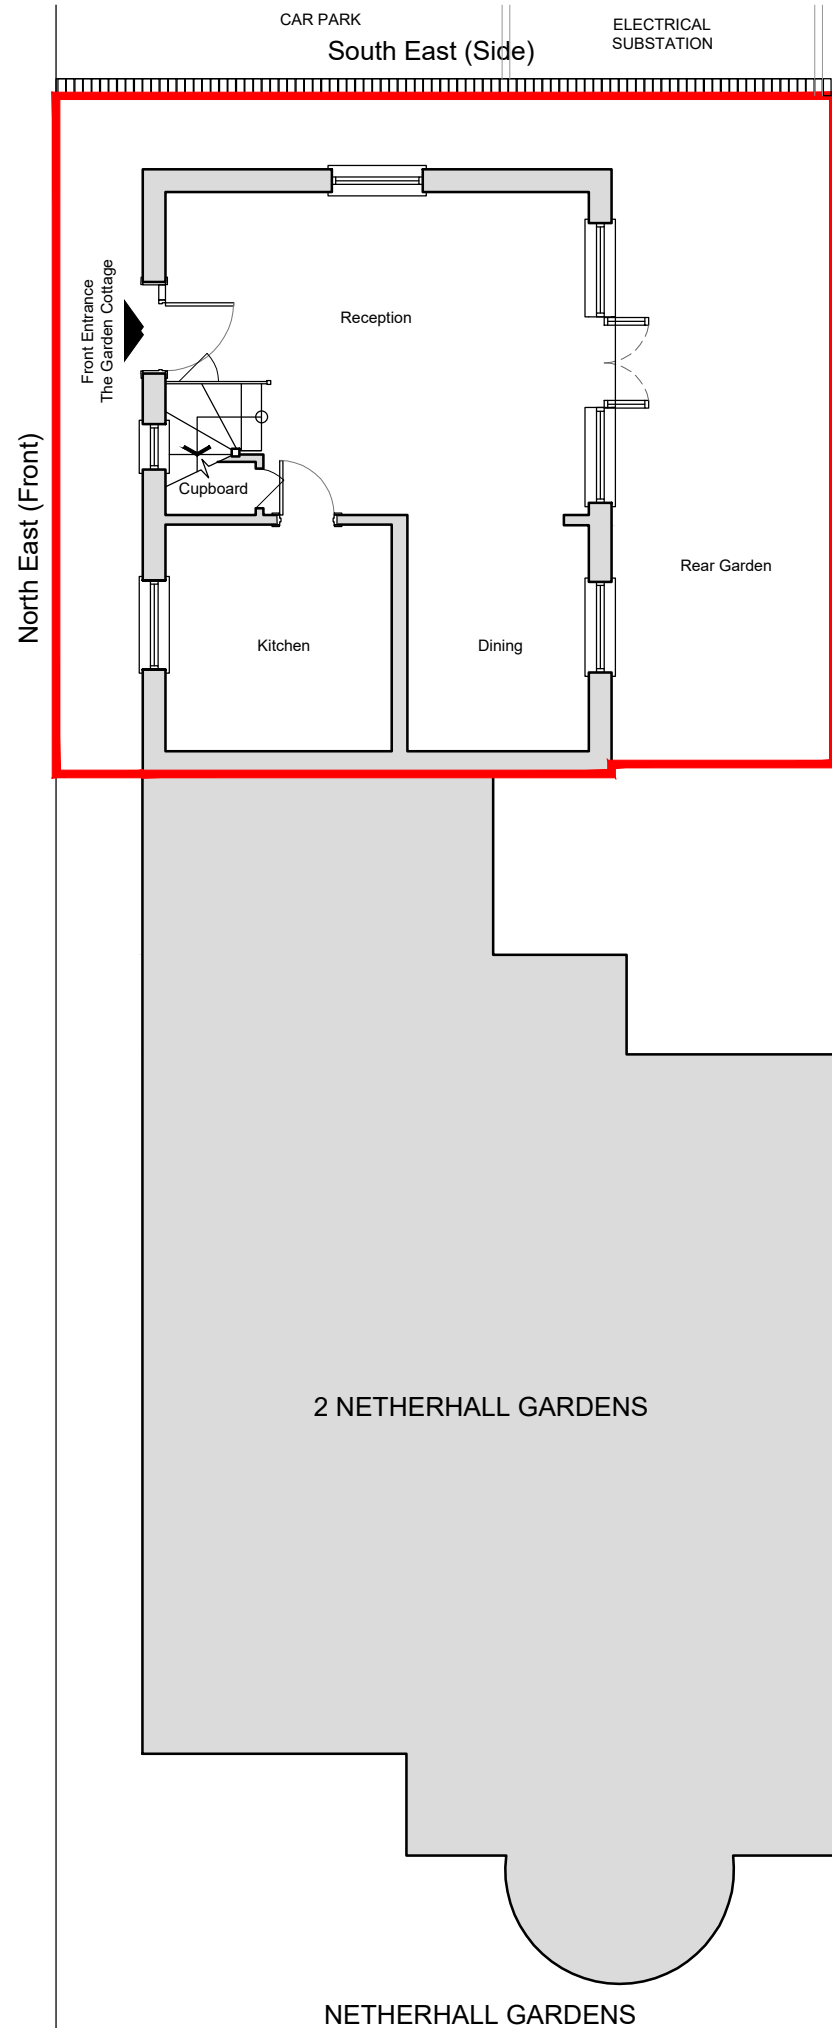

## FIRST FLOOR PLAN

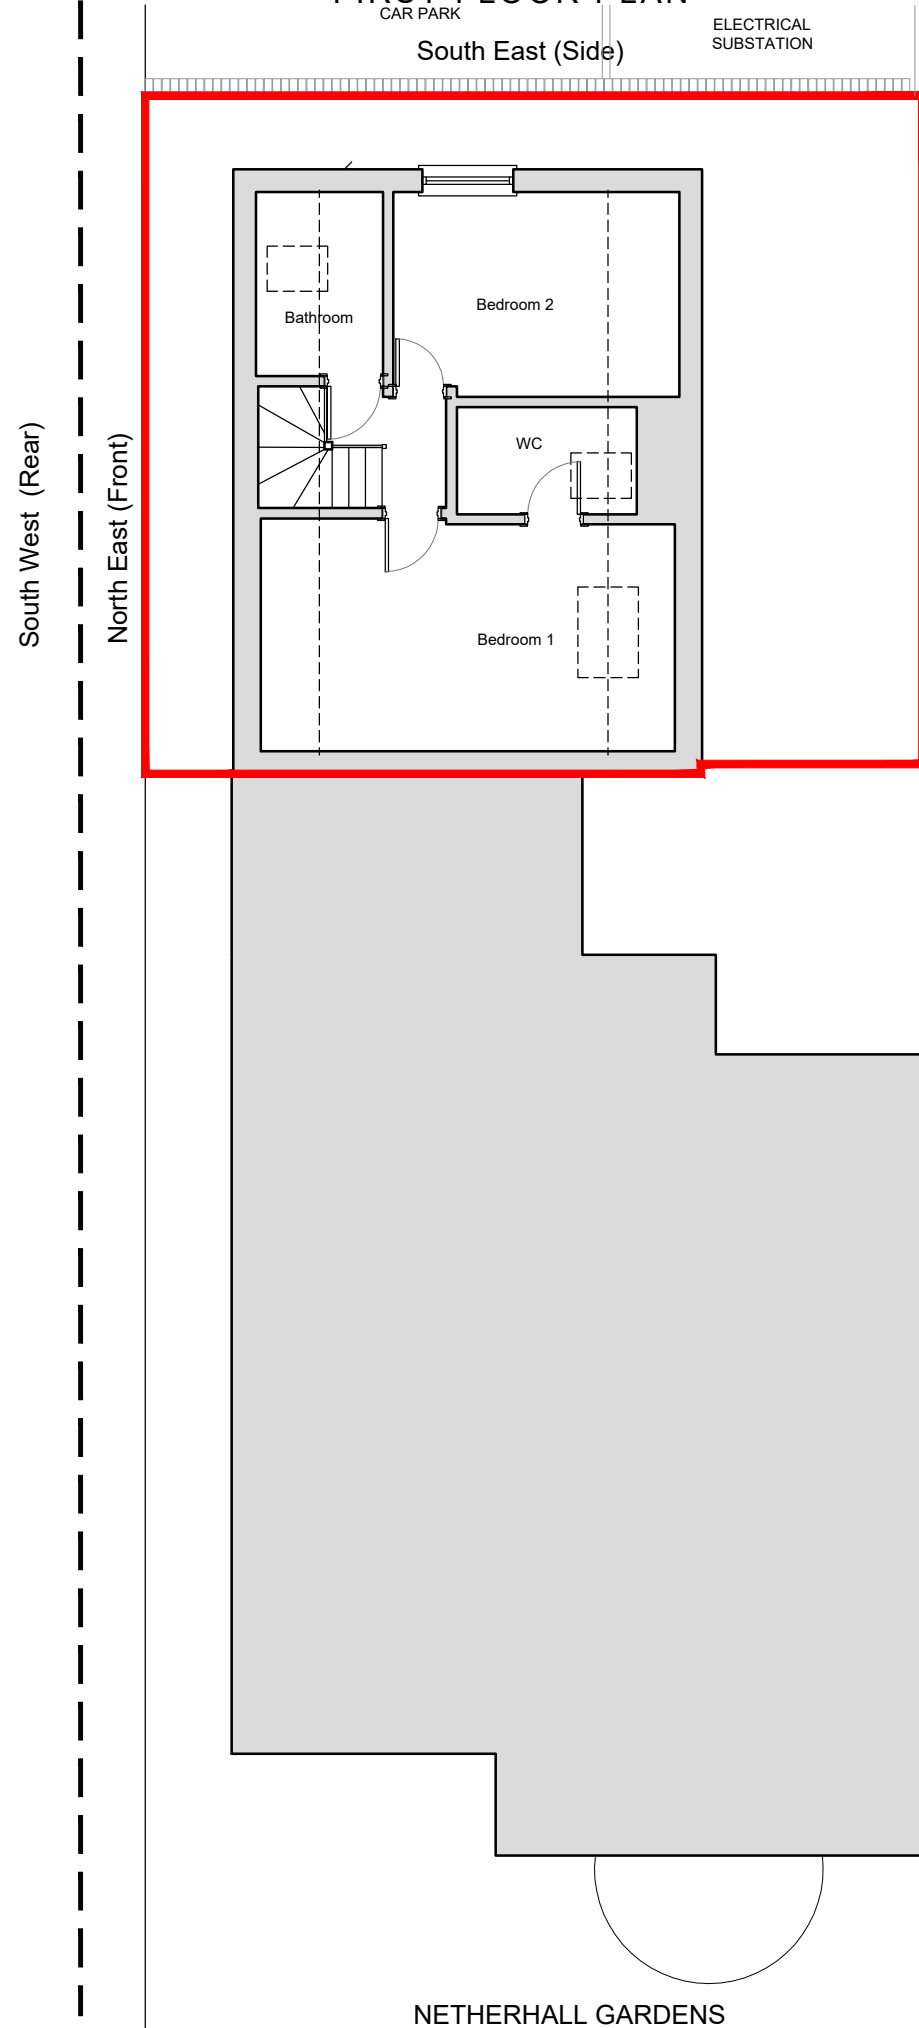

## ROOF PLAN

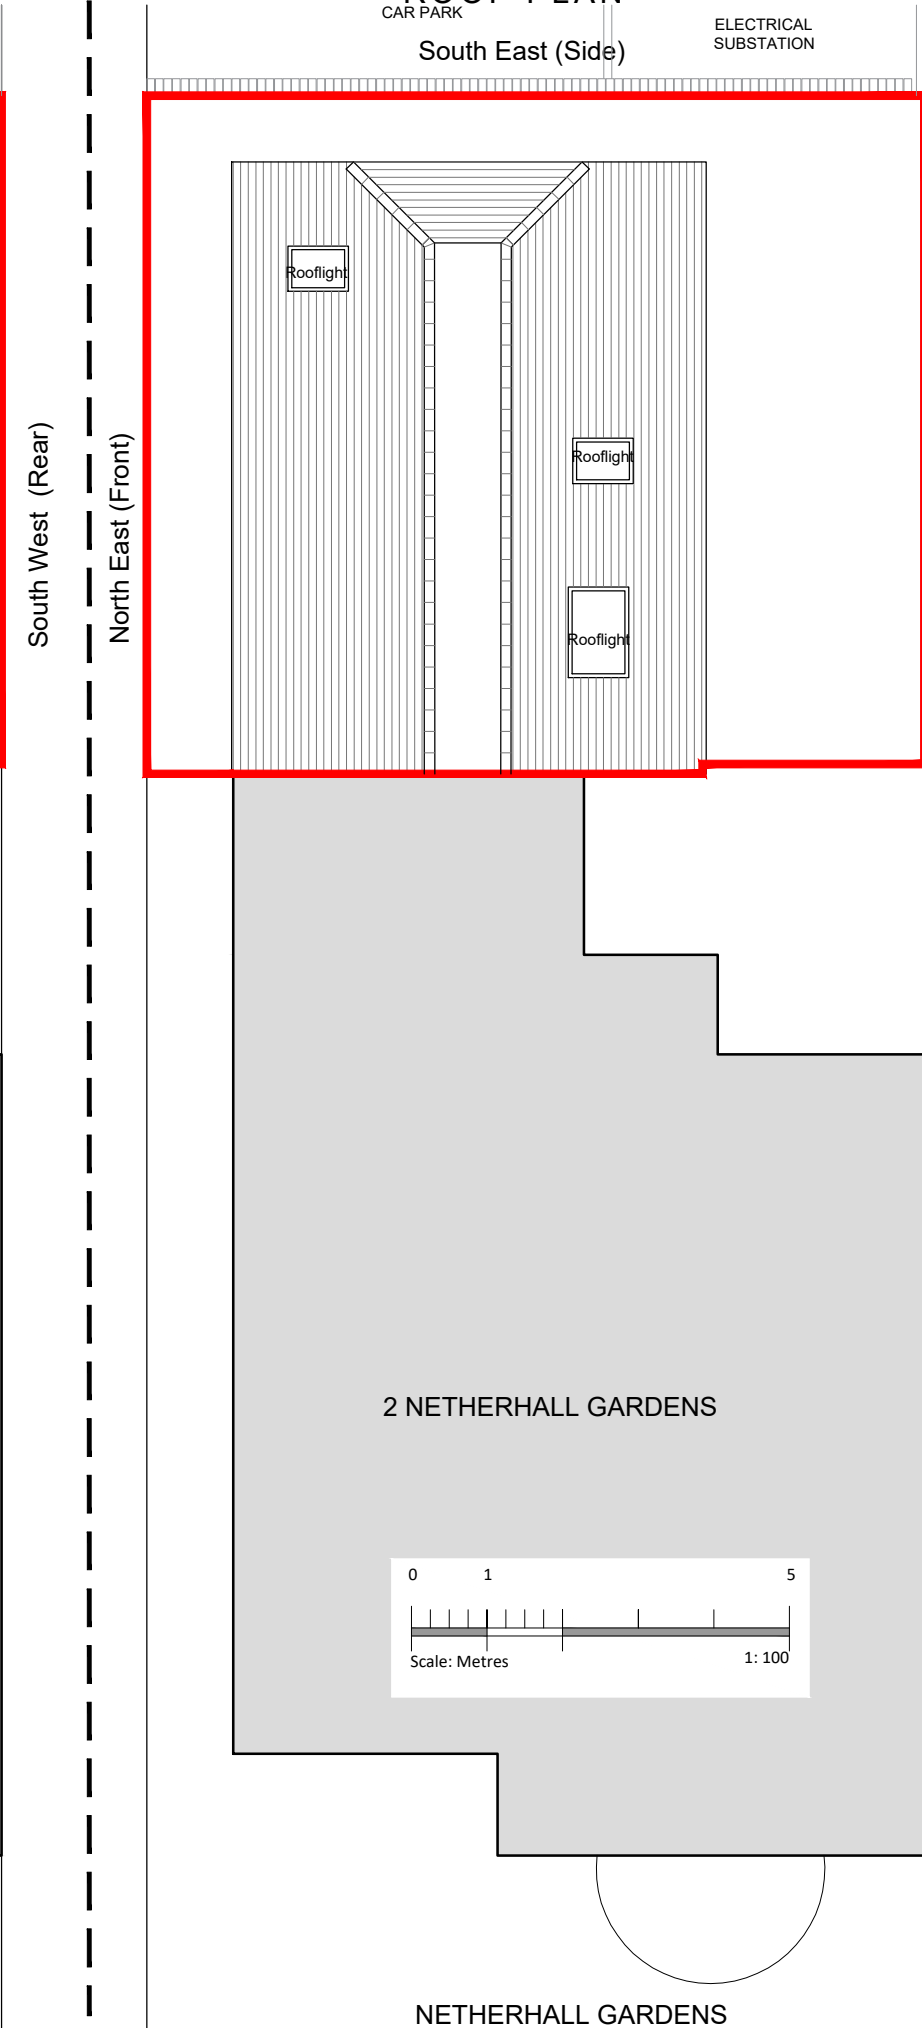

rev			
project	2 Netherhall Gardens Garden Cottage NW3		
client			
drawing	Existing Ground, First & Roof Floor Plan		
drawn	checked	date	
JM	JE	28.08.2024	
scale		paper size	
1:100	@	A3	
drawing no	8445 / 35		

**PLANNING**

**MDC** METROPOLITAN DEVELOPMENT CONSULTANCY

66 Bickenhall Mansions  
Bickenhall Street  
London W1U 6BS  
t: +44(0)207 486 6675  
e: info@mdlondon.com  
w: www.mdlondon.com