



EXISTING FRONT & REAR ELEVATIONS
NORTH EAST & SOUTH WEST

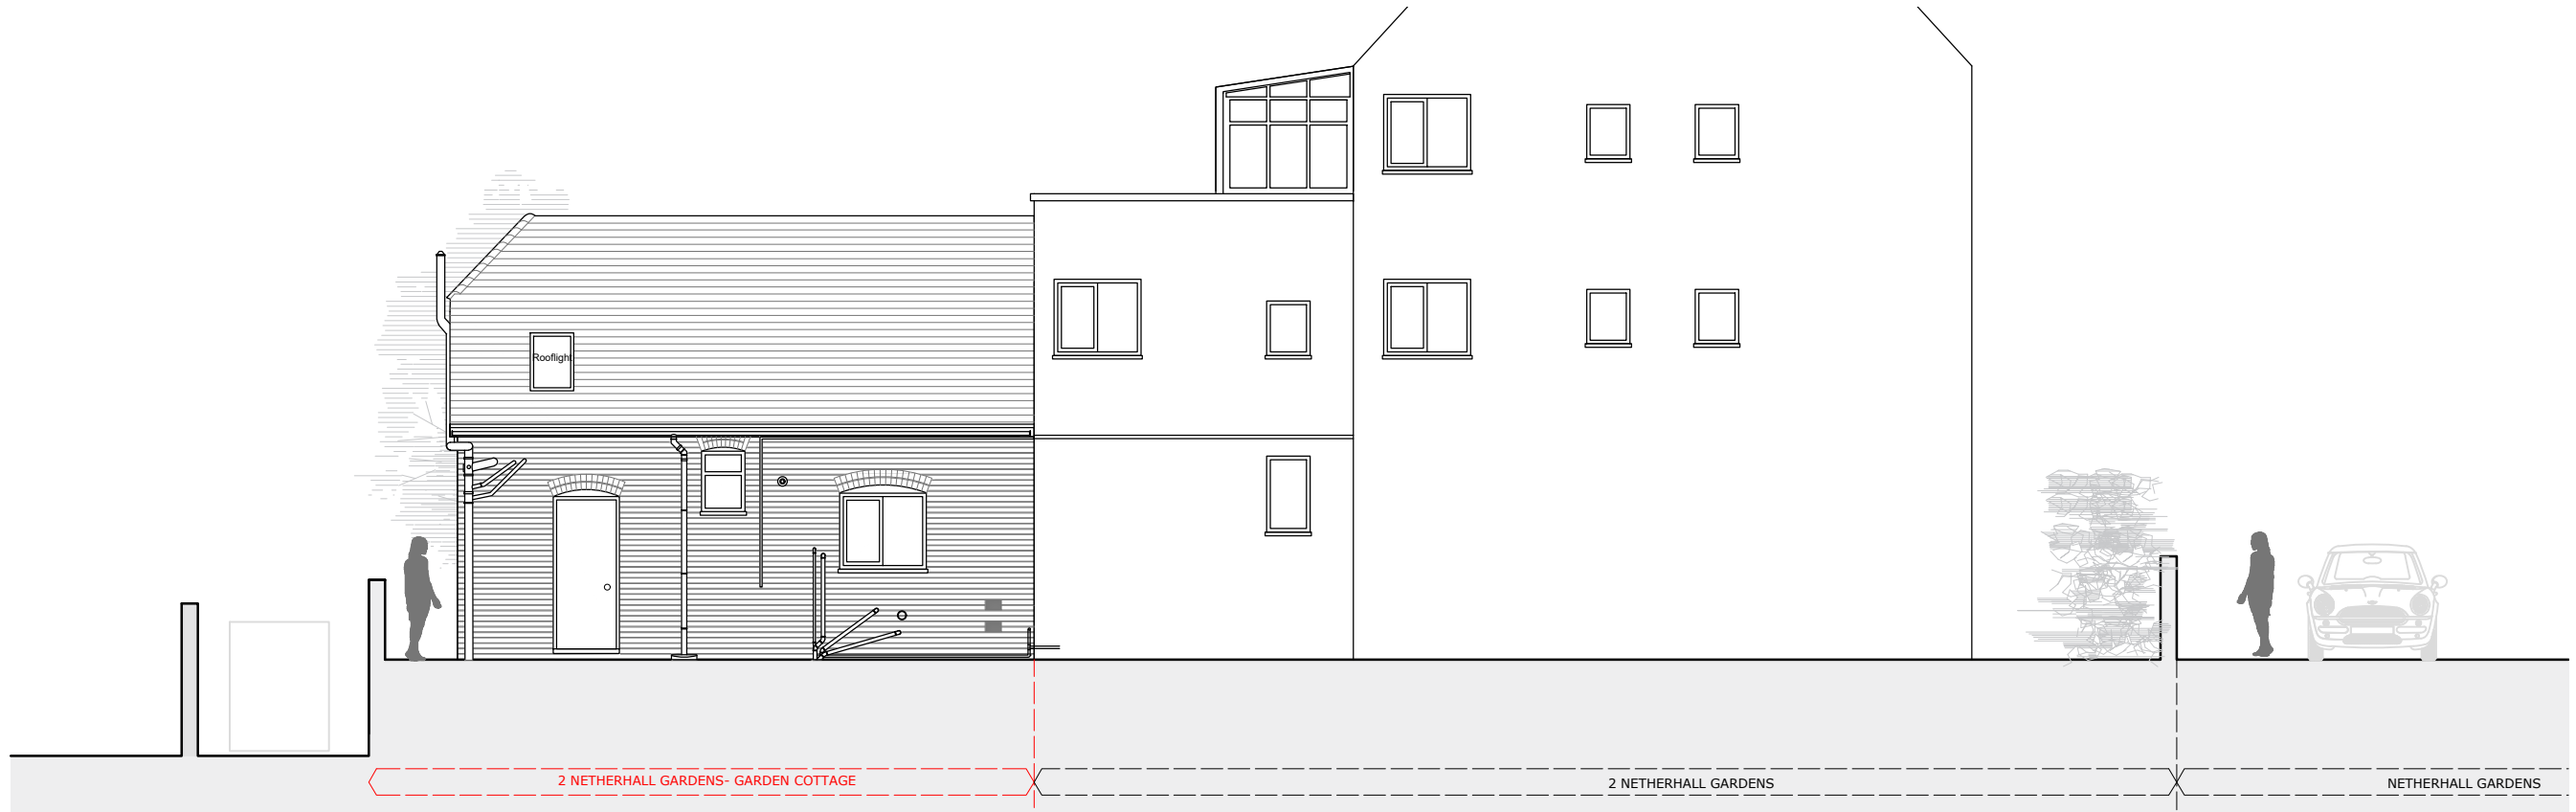

NORTH EAST ELEVATION (FRONT)



SOUTH WEST ELEVATION (REAR)

 

rev A Dormers app JM 14.10.24
project

**2 Netherhall Gardens
Garden Cottage
NW3**

client

drawing
EXISTING
Front & Rear Elevations
North-East & South-West

drawn	checked	date
JM	JE	28.08.2024
scale		paper size
1:100	@	A3

drawing no. **8445 / 40 A**

PLANNING

MDC METROPOLITAN DEVELOPMENT CONSULTANCY

66 Bickenhall Mansions
Bickenhall Street
London W1U 6BS
t: +44(0)207 486 6675
e: info@mdclondon.com
w: www.mdclondon.com