
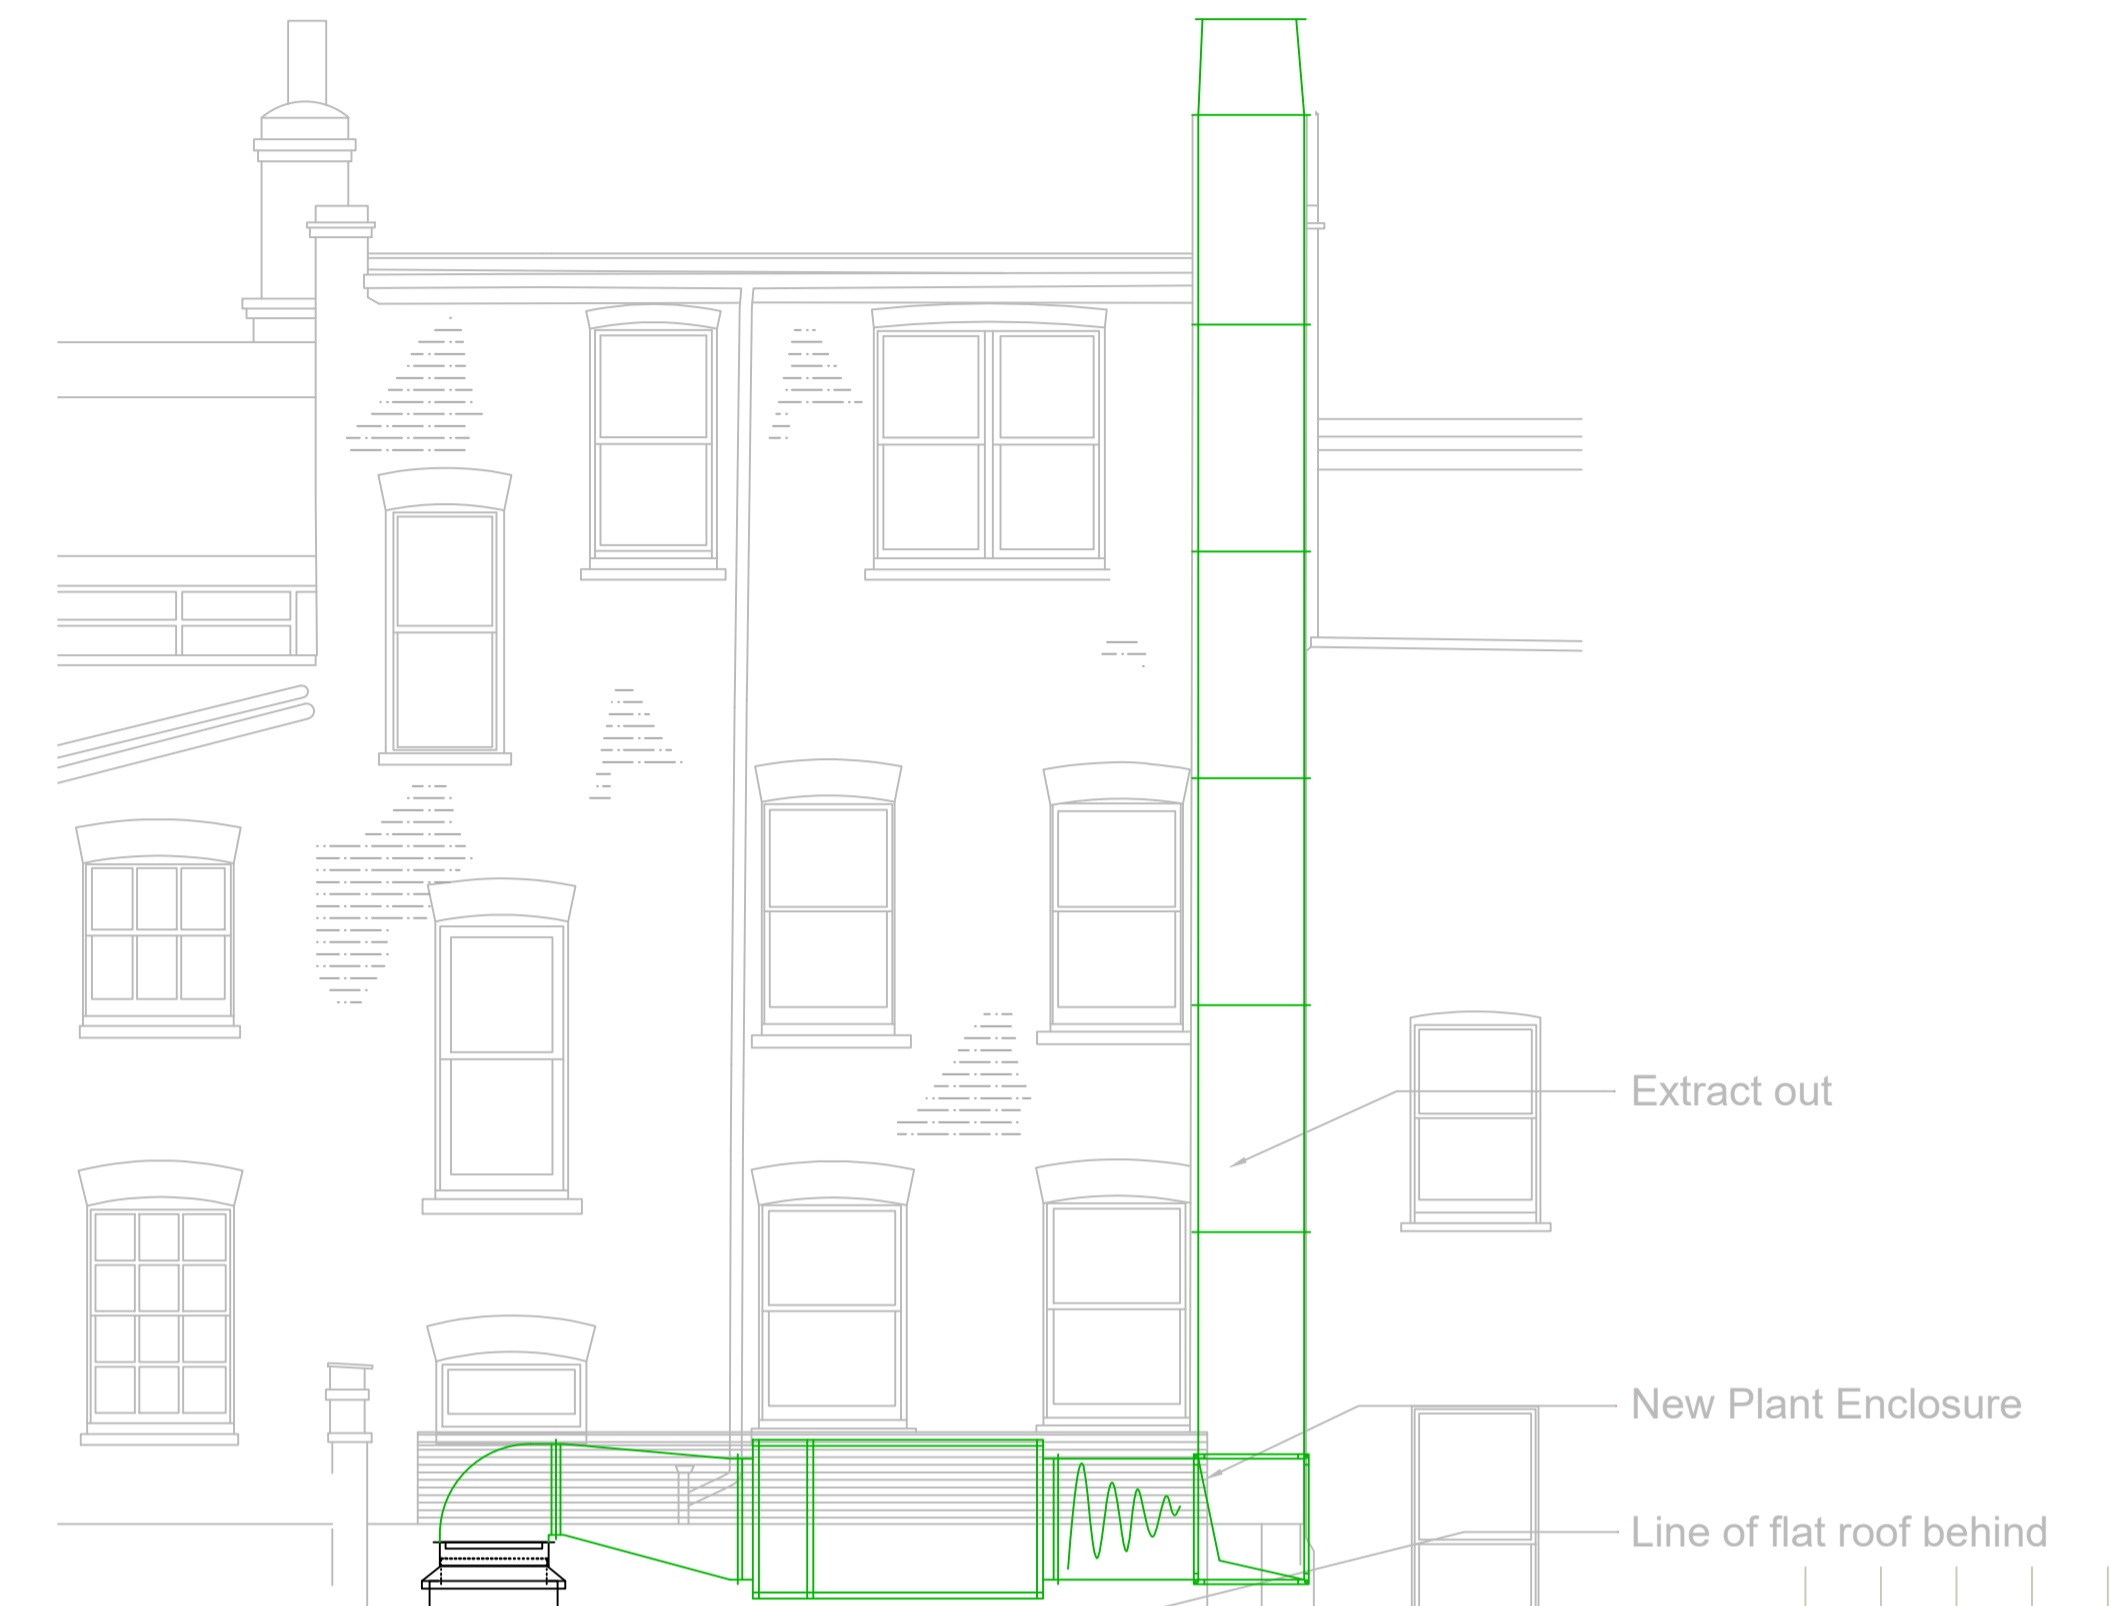
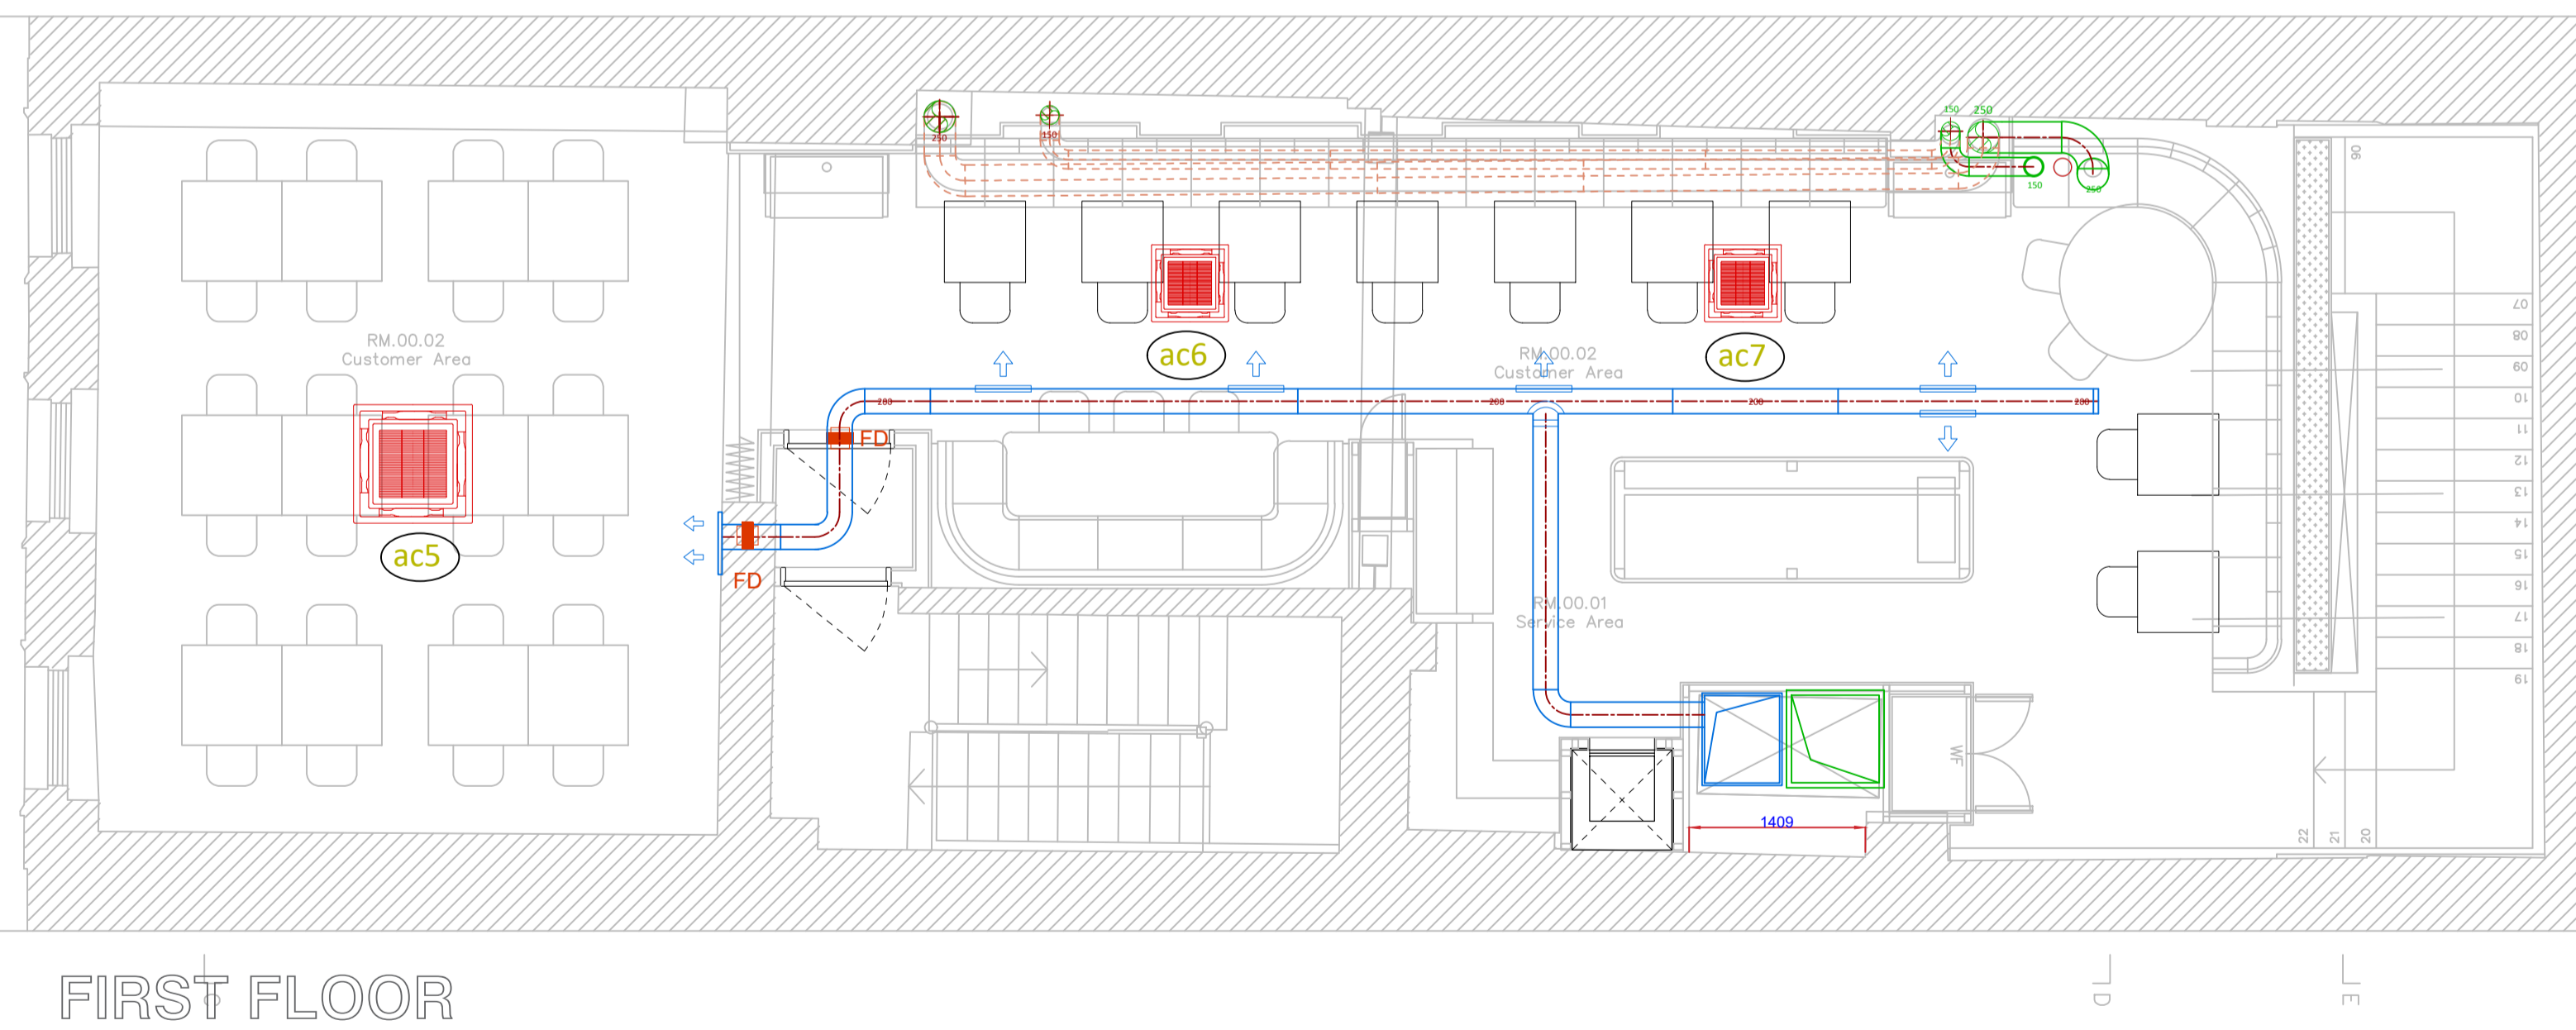


CHARLOTTESTREET

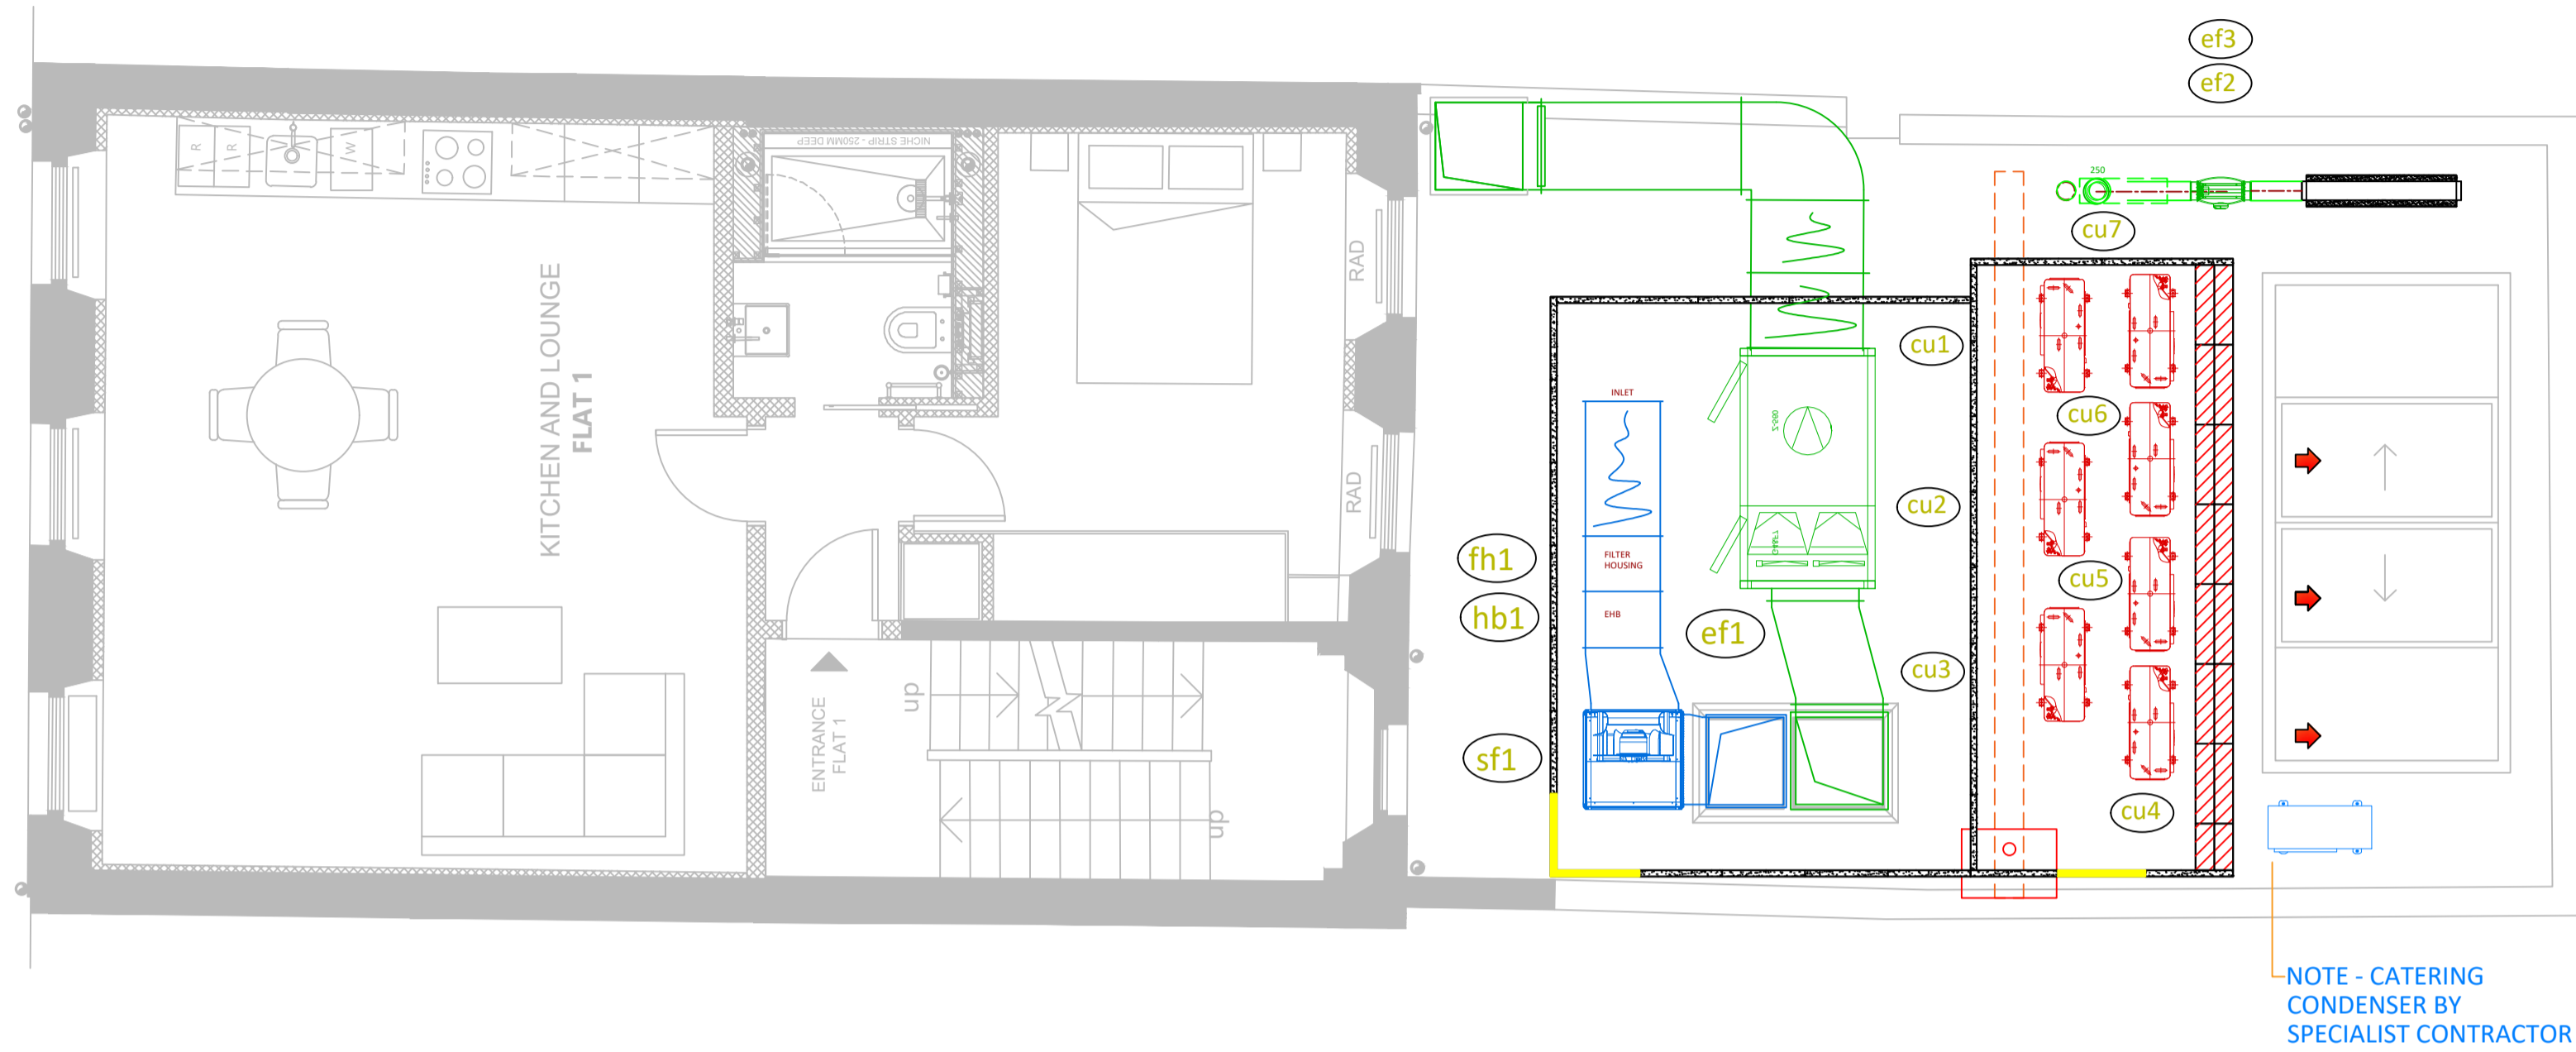

REAR ELEVATION

H	24/012/2022	as fitted
G	25/11/2021	updated ga
F	13/10/2021	revised with comments
E	23/09/2021	revised with comments
D	10/09/2021	updated ga + acoustic enclosure
C	26/08/2021	rear elevation added
B	09/08/2021	new ga + revised with comments
A	23/7/2021	revised with comments

FIRST FLOOR

Client	MJMK		
Project	30 CHARLOTTE STREET - LISBOETA		
Title	FIRST + ROOF		
Contract No.	1037	Drawing No.	TFP-1037-201
Scale	1:50:A1 1:100:A3	Date	01/07/2021

the fellerman partnership

