



Elevation Survey Key:

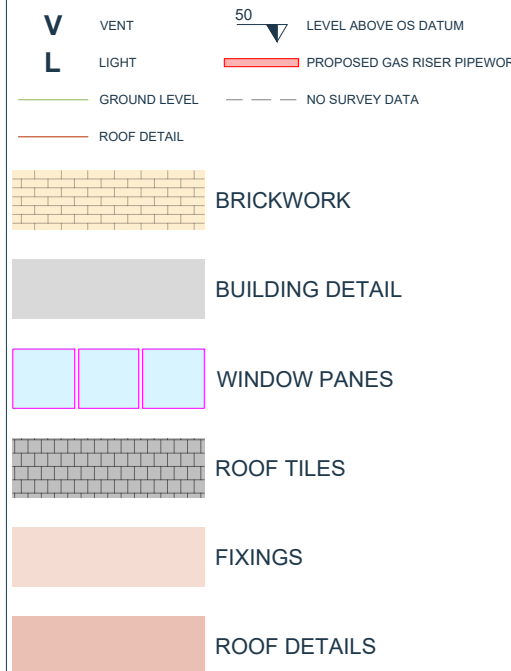

Elevation Survey Notes:

- Survey undertaken to accuracies stipulated as per band E within the RICS guidance note for Measured Surveys of Land, Buildings and Utilities, 3rd edition.
- Dalcour MacLaren have undertaken this survey as per the original instruction and accept no liability for any inaccuracies of the report beyond those specified tolerances, scales or accuracies, or for any matters resulting from their use for purposes other than those stated in the instruction.
- Survey data is contained to the area specified; provided, all reasonable efforts were made to obtain all data but unobstructed areas or areas with no access were not surveyed and are highlighted in pink.
- All survey data is recorded to a local grid and arbitrary datum of 82m.
- Elevation details have been measured using Laser Scanning technology, only detail that can be captured from the Laser Scanner location at ground level is shown. Where indicated, detail will indicate.
- Dimensions should not be scaled. All dimensions should be checked on site before any works commence.
- The information contained in this document is confidential and protected by copyright. The use, copying or disclosure to a third party, either wholly or in part, except with the written permission of, and in the manner prescribed by Dalcour MacLaren constitutes an infringement of copyright.
- Information provided should not be altered or modified in any way. It should not be used for any purpose other than for which it was intended and should not be relied to other parties without prior agreement of Dalcour MacLaren.

Elevation Locations:

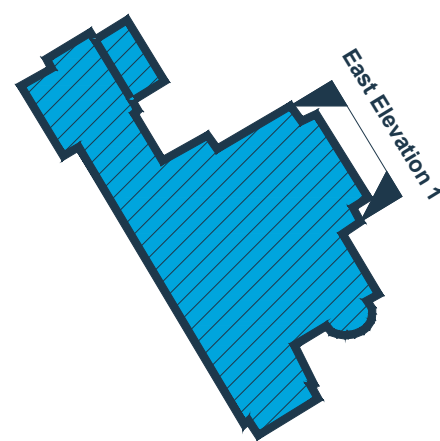

Client:

Cadent Gas

Location:

28 Arkwright Road, London, NW3 6BH

Coords:

N/A

Scheme Name:

EP – 28 Arkwright Road, NW3 6BH

Drawing Name:

Elevation Plan

Drawing No: 24003314_PLN_EL_1.1_A

Rev	Date	Description
-	29.08.2024	First Issue
A	04.09.2024	Amended Existing Pipework

Surveyed by & Date: JM 14.08.2024

Drawn: JM/RD


Approved: CB-M

Sheet No: 1 of 2


Sheet Size: A1



Pre-Existing East Elevation 1

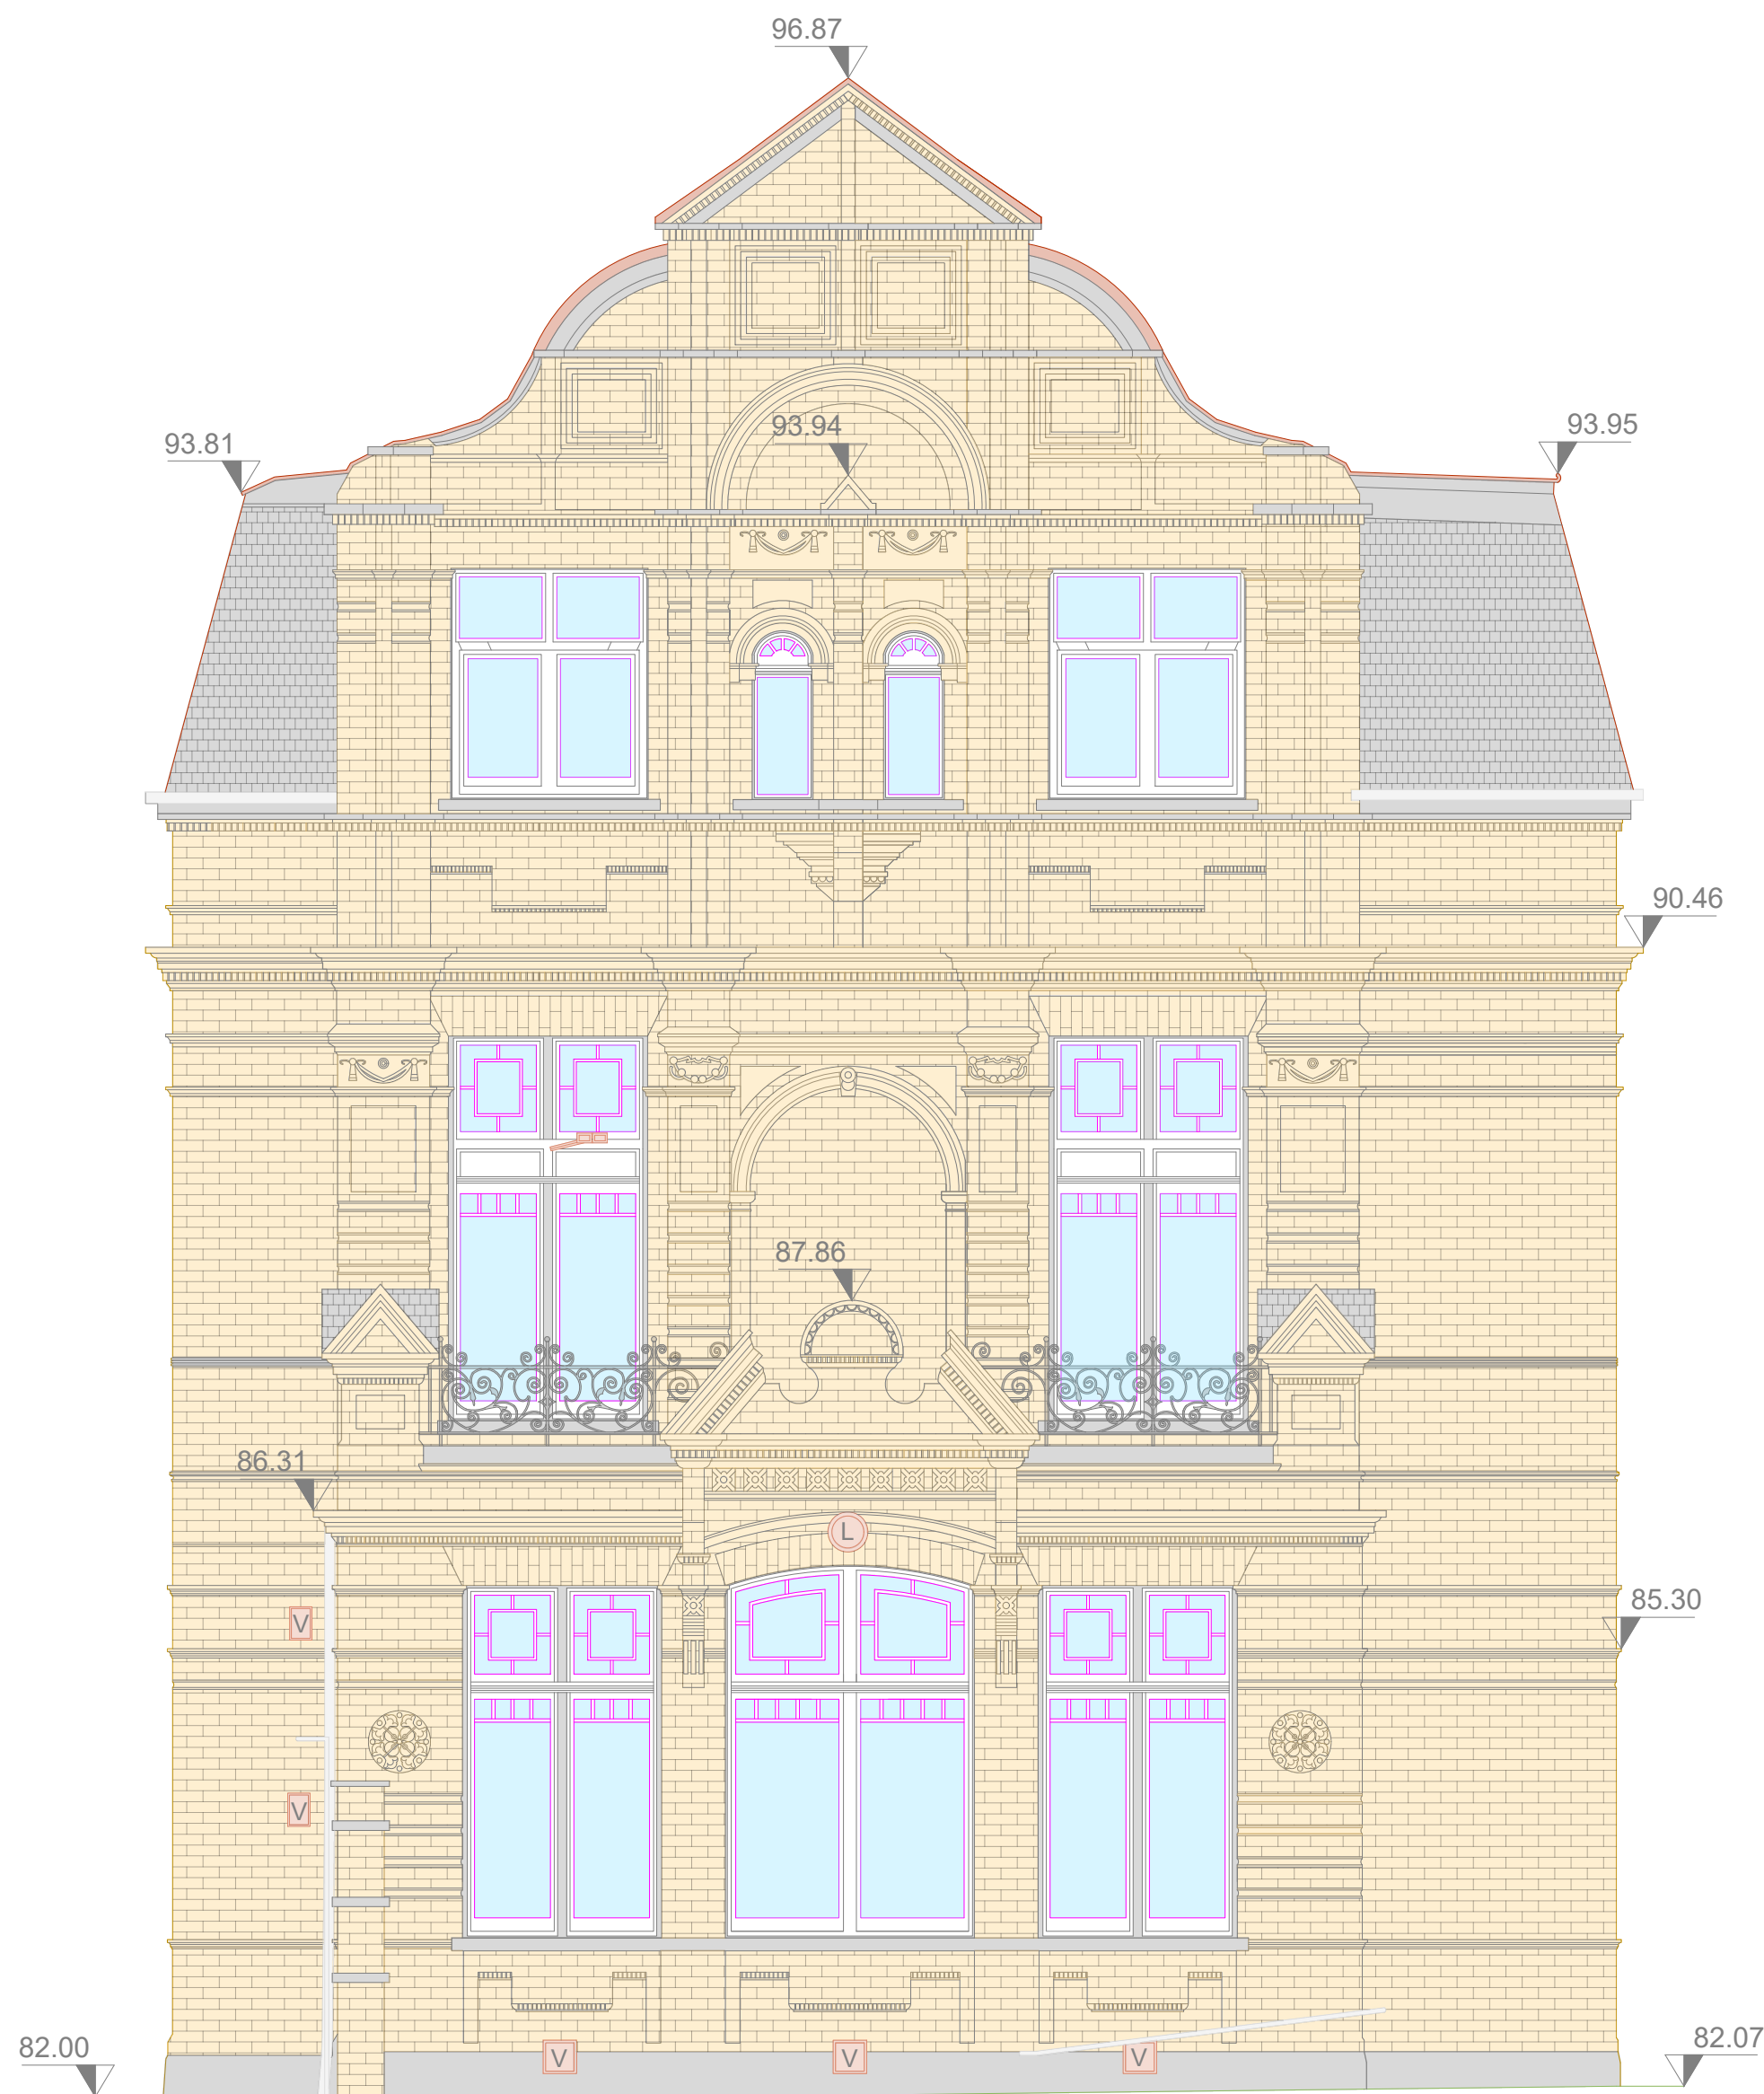

Existing East Elevation 1

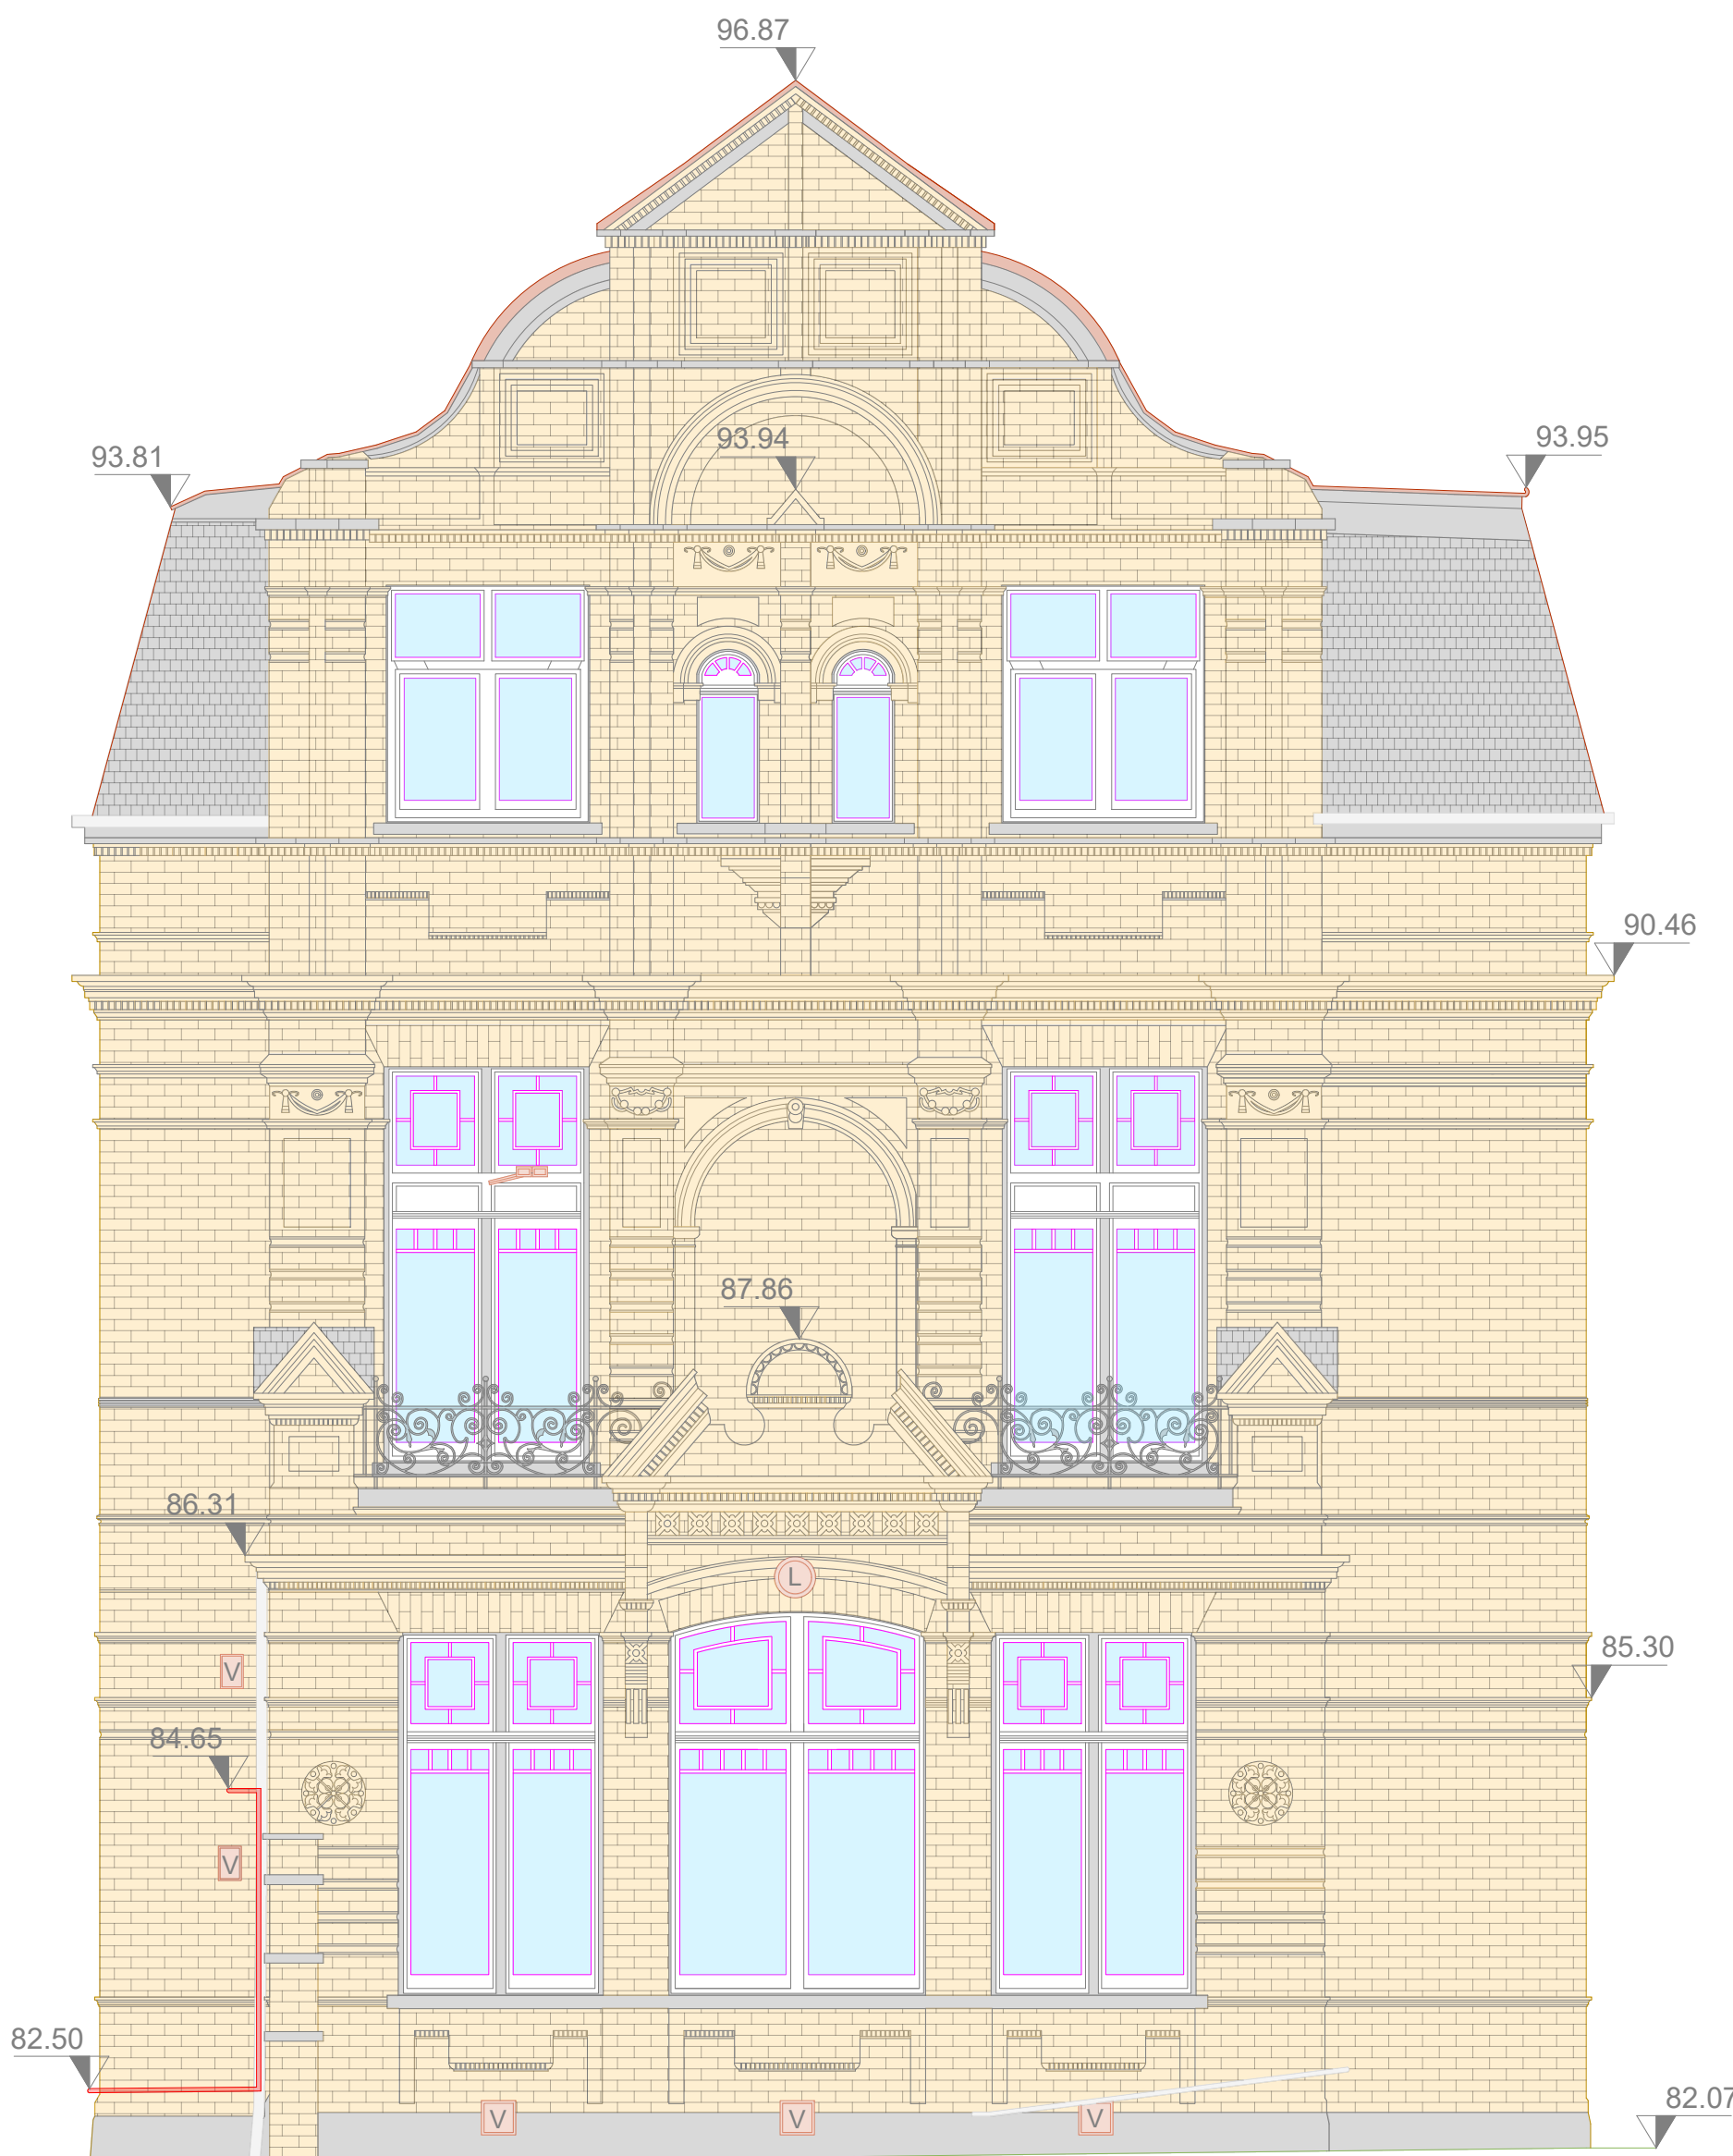

Datum 79.00

Datum 79.00