





1 Dry teapoint - Front Elevation  
Scale: 1:10

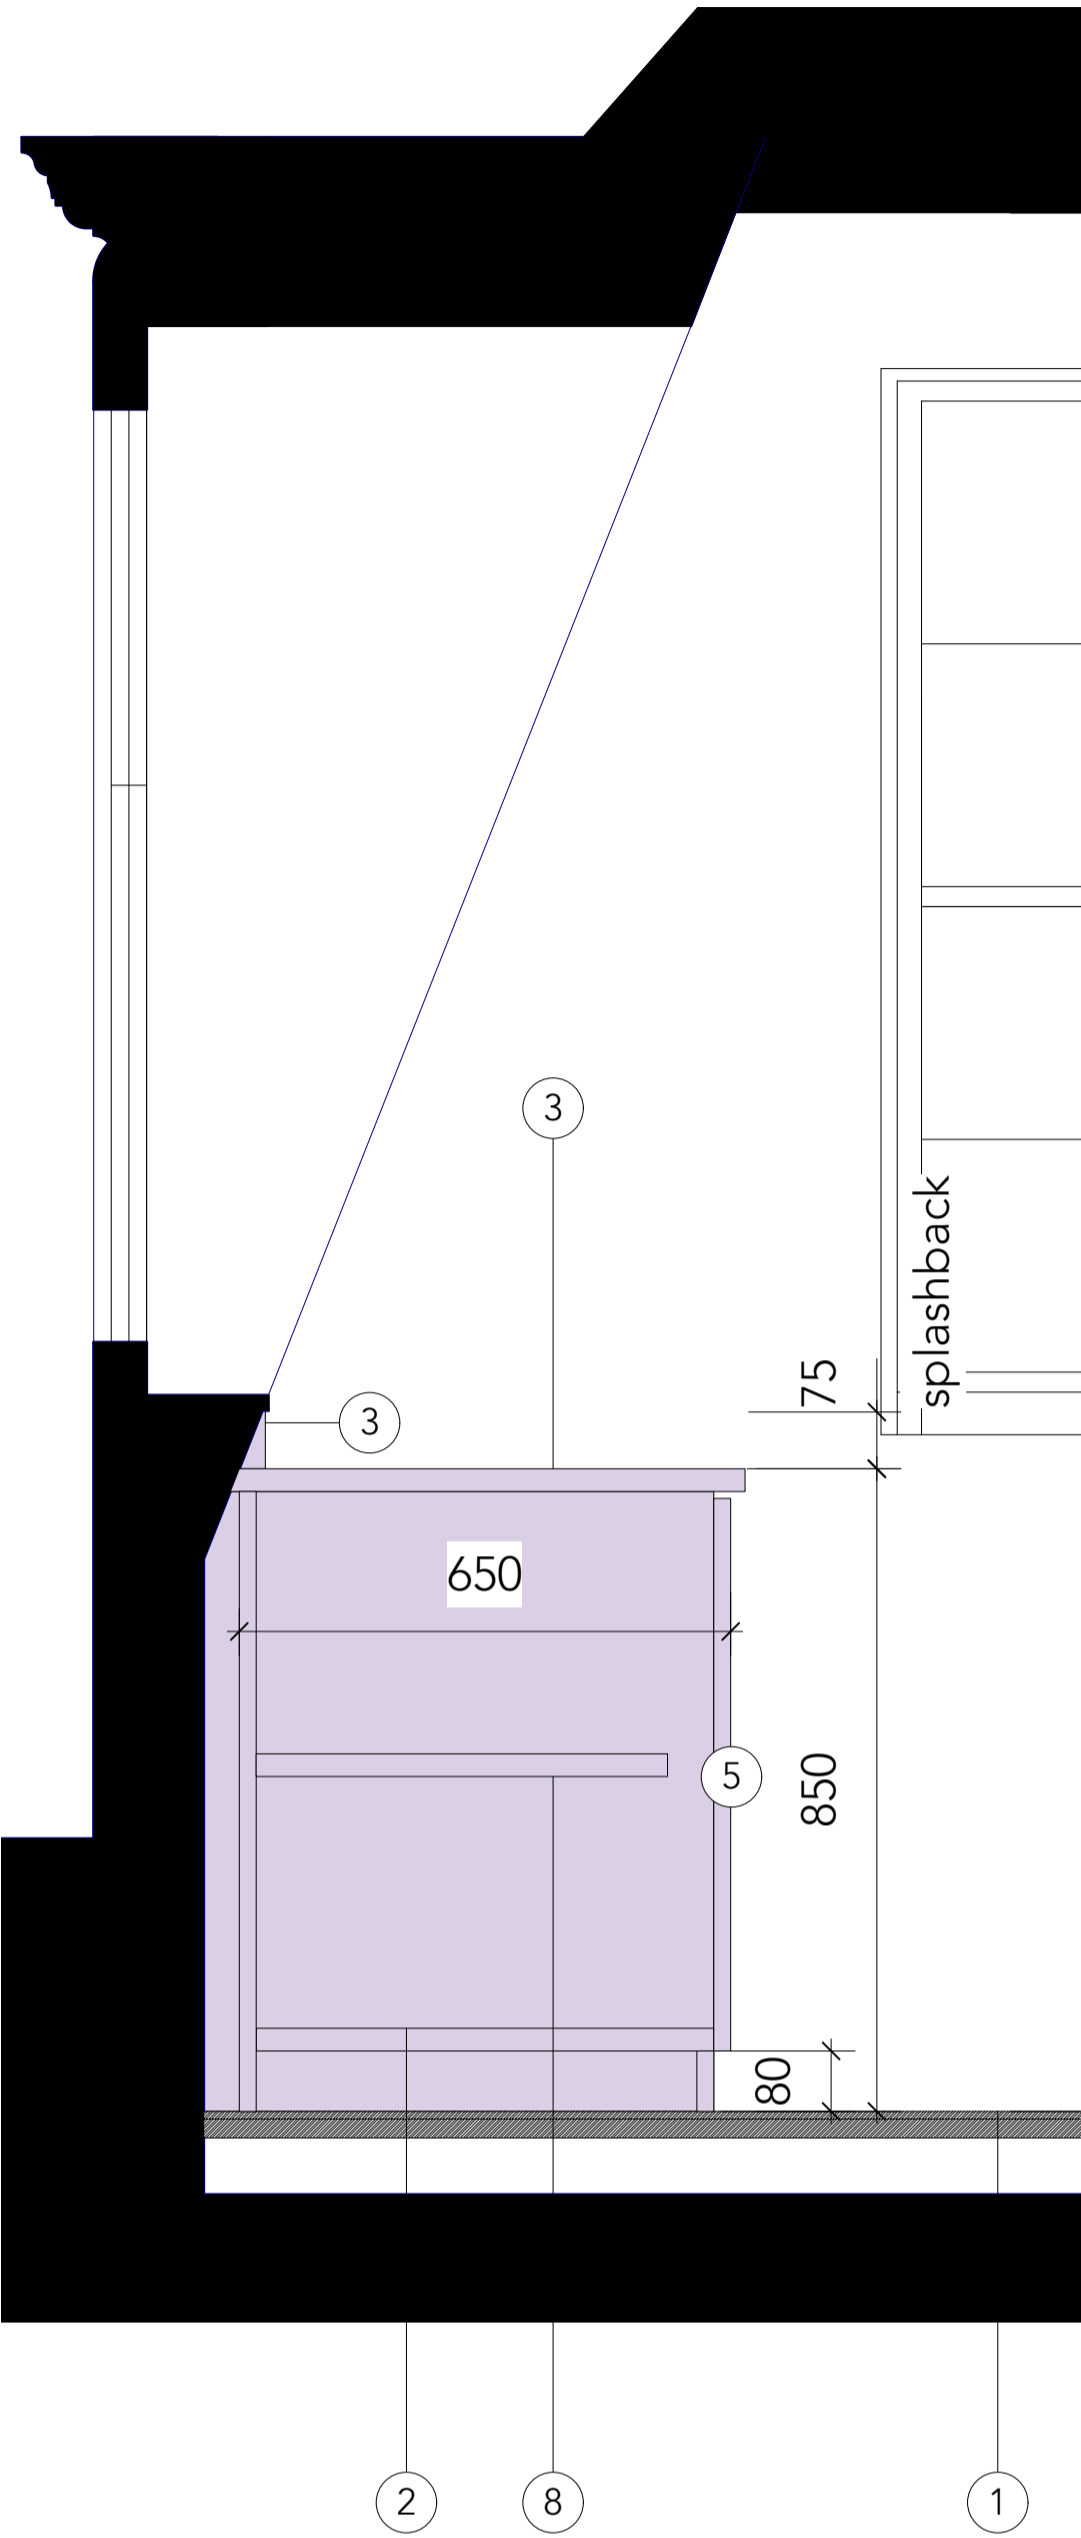

2 Dry teapoint - Section  
Scale: 1:10

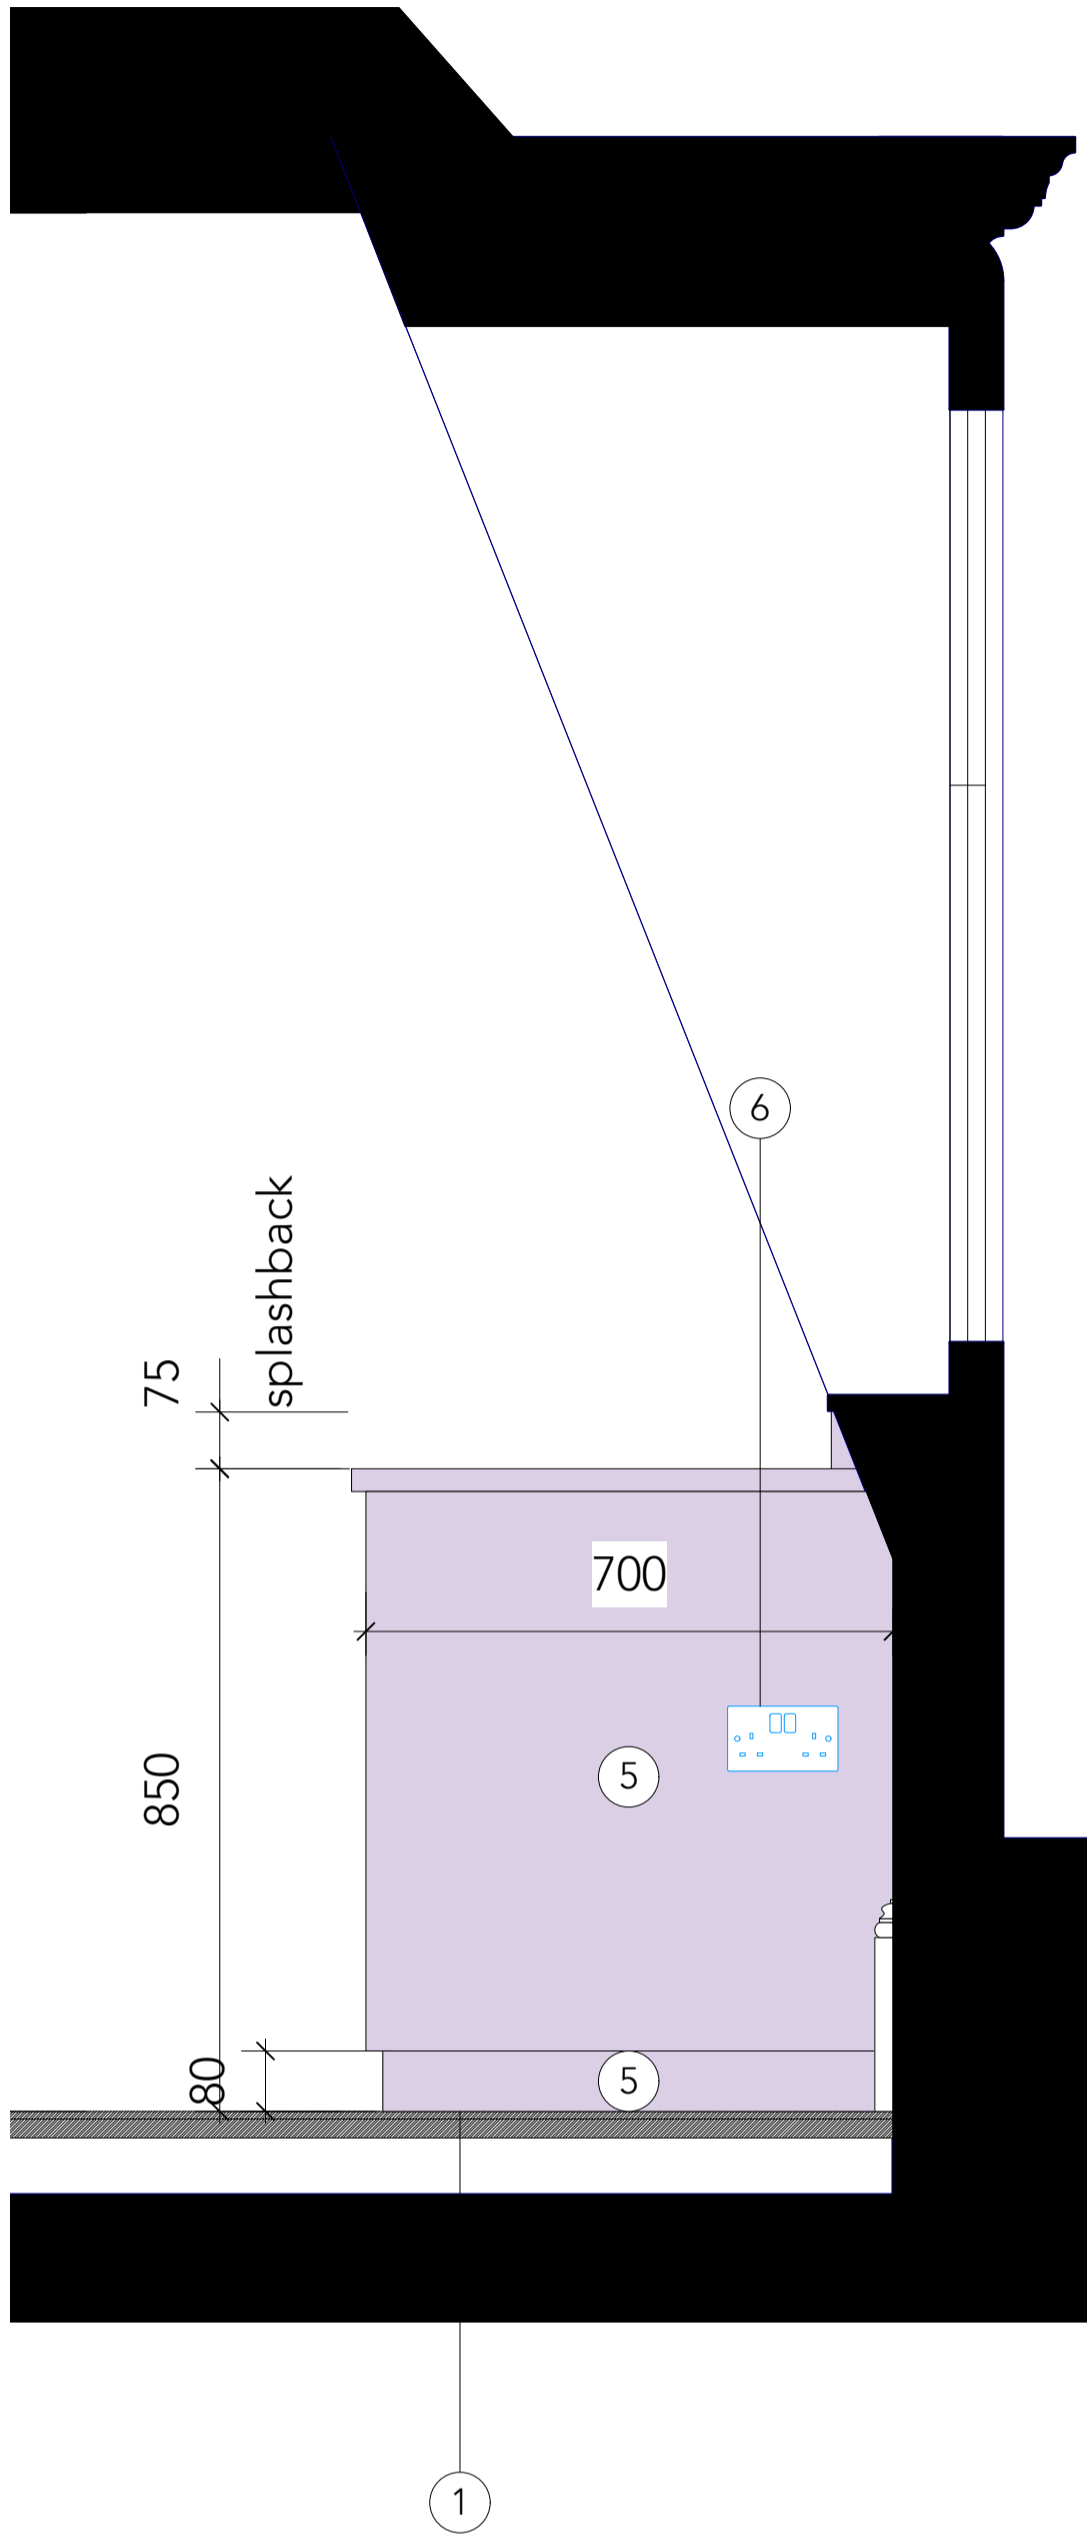

3 Dry teapoint - Side Elevation  
Scale: 1:10

Notes:

1. New carpet - refer to 434.GS.FA.03
2. New carcass
3. LG Hi-Macs worktop and backsplash - VE 01, Tambora
4. New undercounter fridge
5. Oak veneer to match other EGA joinery
6. Additional double socket
7. Existing double socket on wall
8. Adjustable shelves


Notes

Do not scale. All dimensions to be confirmed on site.  
Information contained in this drawing is the sole copyright of Hutchison Kivotos Architects Ltd. and is not to be reproduced without permission.

T1 For pricing

23.09.2024

Revisions

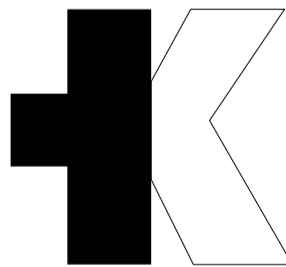

Hutchison Kivotos Architects 2 Whites Grounds London SE1 3LA  
020 7403 7323 email: info@hkarchitects.co.uk

TENDER		
Project		
UNISON Centre Transformation Project		
Client		
UNISON		
Drawing title		
Detail Joinery - Dry Tea Point		
Scale 1:10 @ A1	Rev T1	Dwg. No.
Drawn by IT	Date Sept '25	434.GS.DJ.03