




SIDE ELEVATION AS EXISTING (1:100)

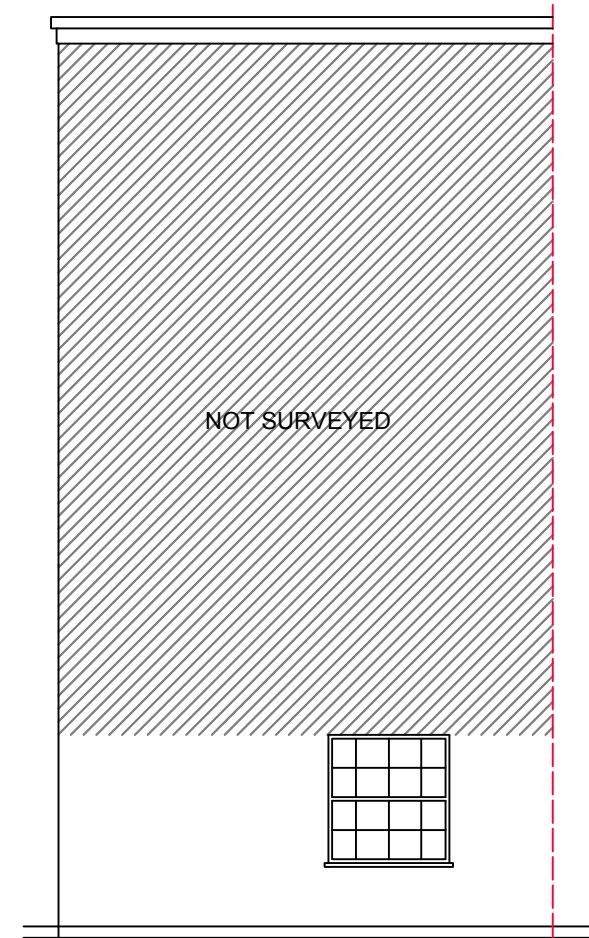


FRONT ELEVATION AS EXISTING (1:100)

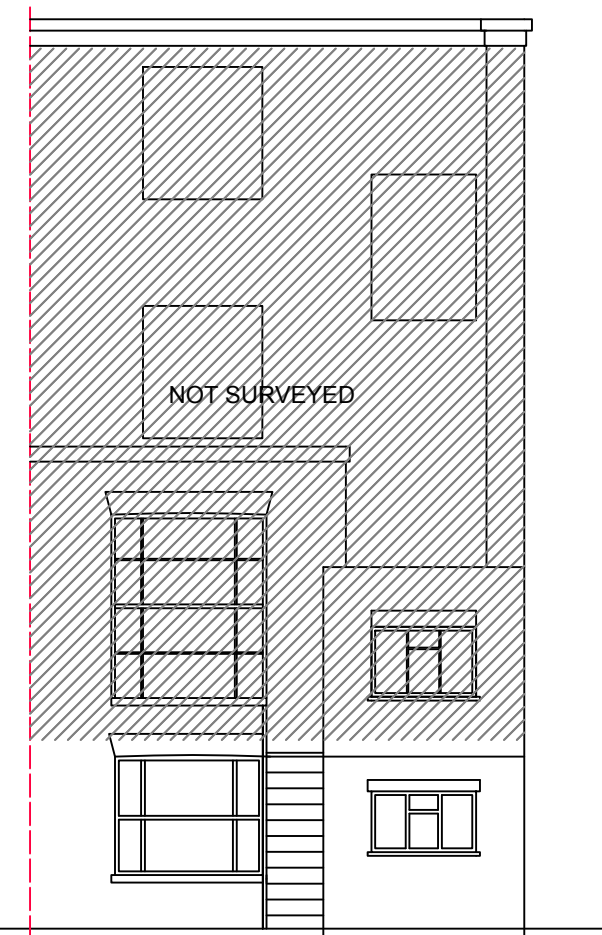

REAR ELEVATION AS EXISTING (1:100)

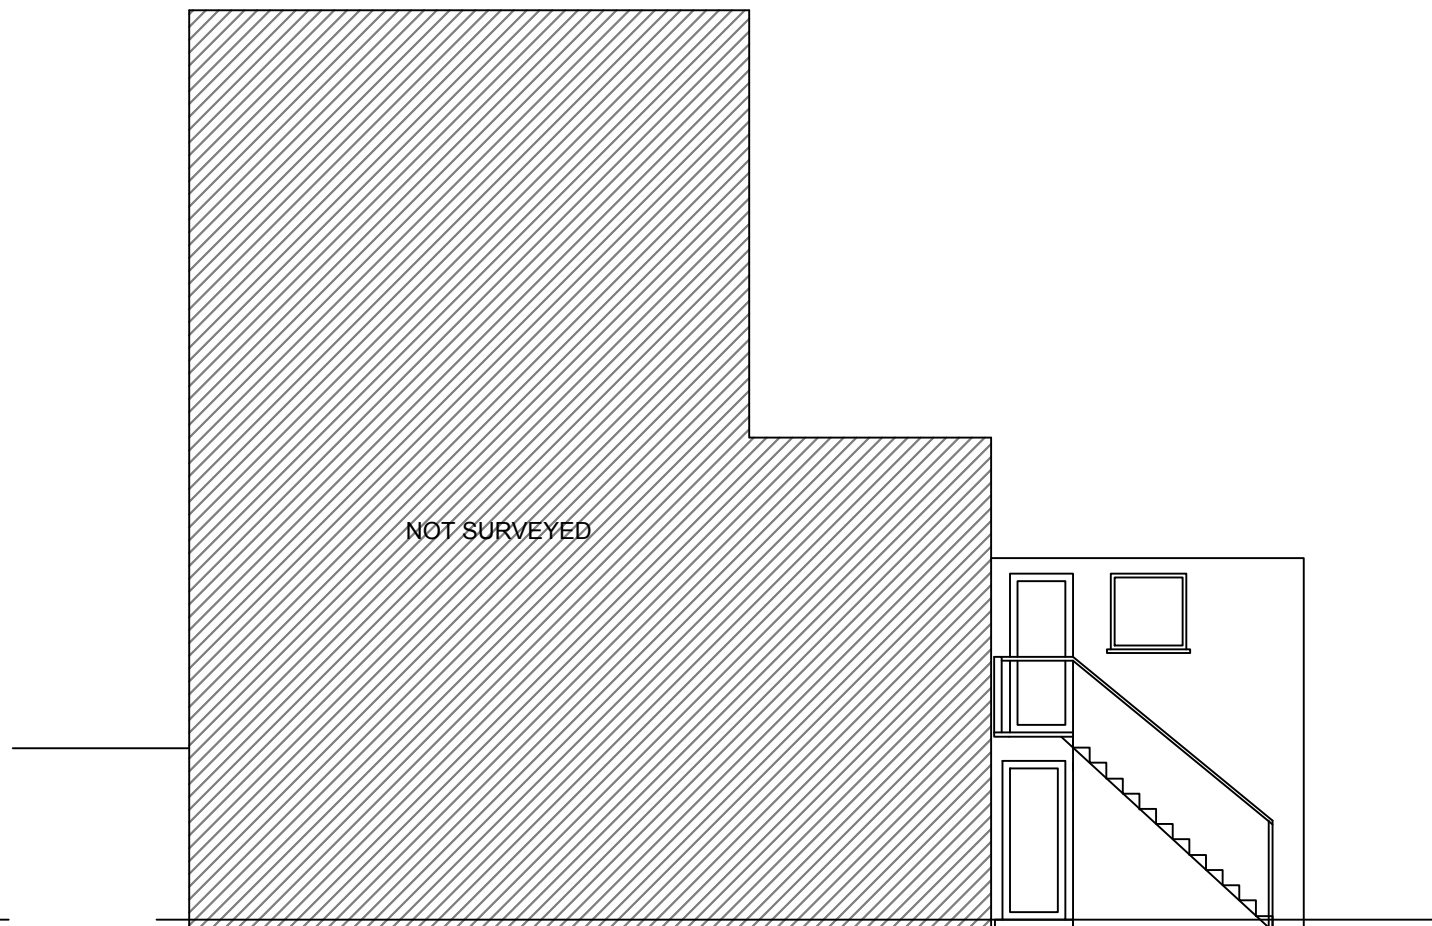

SIDE ELEVATION AS EXISTING (1:100)

 

PROJECT
 Ricky Patel
 28a Augustine Road
 London
 NW1 9RN

Scale / Page Size
 1:100 at A3

DRAWN / CHECKED:
 Amrita Panesar

SHEET TITLE:
 Elevations as Existing

SHEET NUMBER:
 PL[02]