


01 PROPOSED UPPER GROUND FLOOR PLAN
scale 1:100



02 PROPOSED LOWER GROUND FLOOR PLAN
scale 1:100

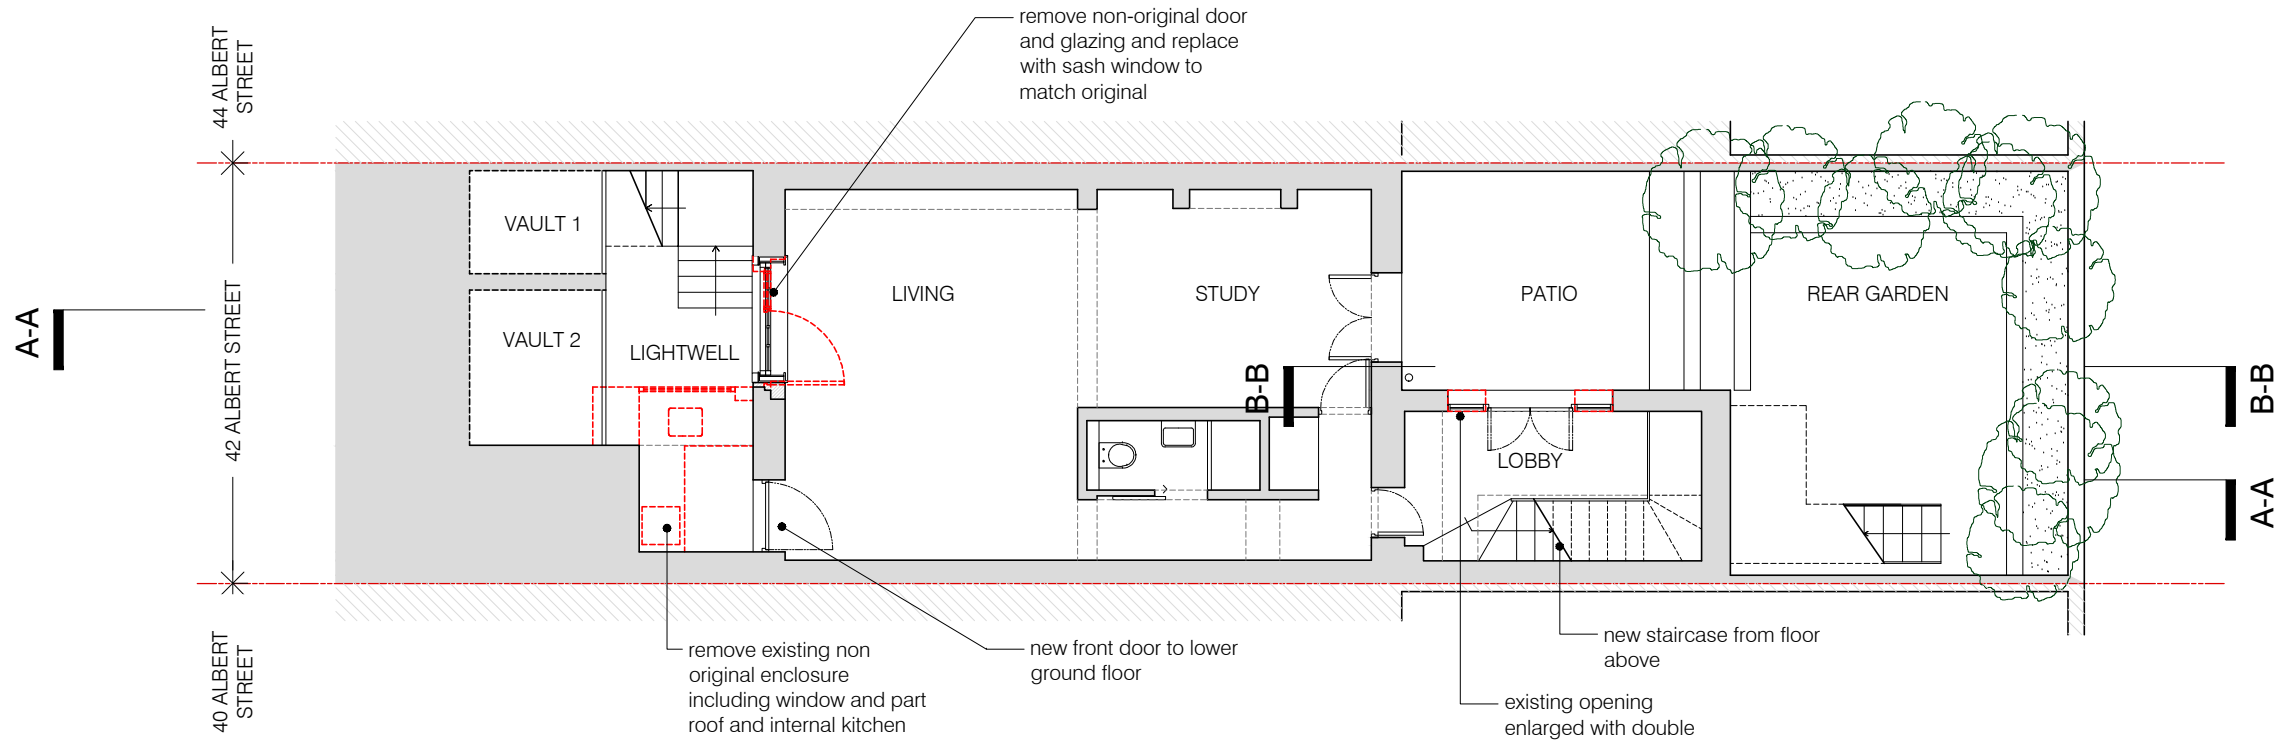

- KEY:
- existing walls and partitions
 - new walls
 - existing demolished

REV.A

project
42 ALBERT STREET, LONDON, NW1 7NU

BRIAN O'REILLY ARCHITECTS
31 Oval Road, London, NW1 7EA +44 (0)20 7267 1184
www.brianoreillyarchitects.com mail@brianoreillyarchitects.com

status / number
PROPOSED/562-101-P

scale
1:100 @ A3

drawing
PROP. UPPER & LOWER
GROUND FLOOR PLANS

date
13.07.24