


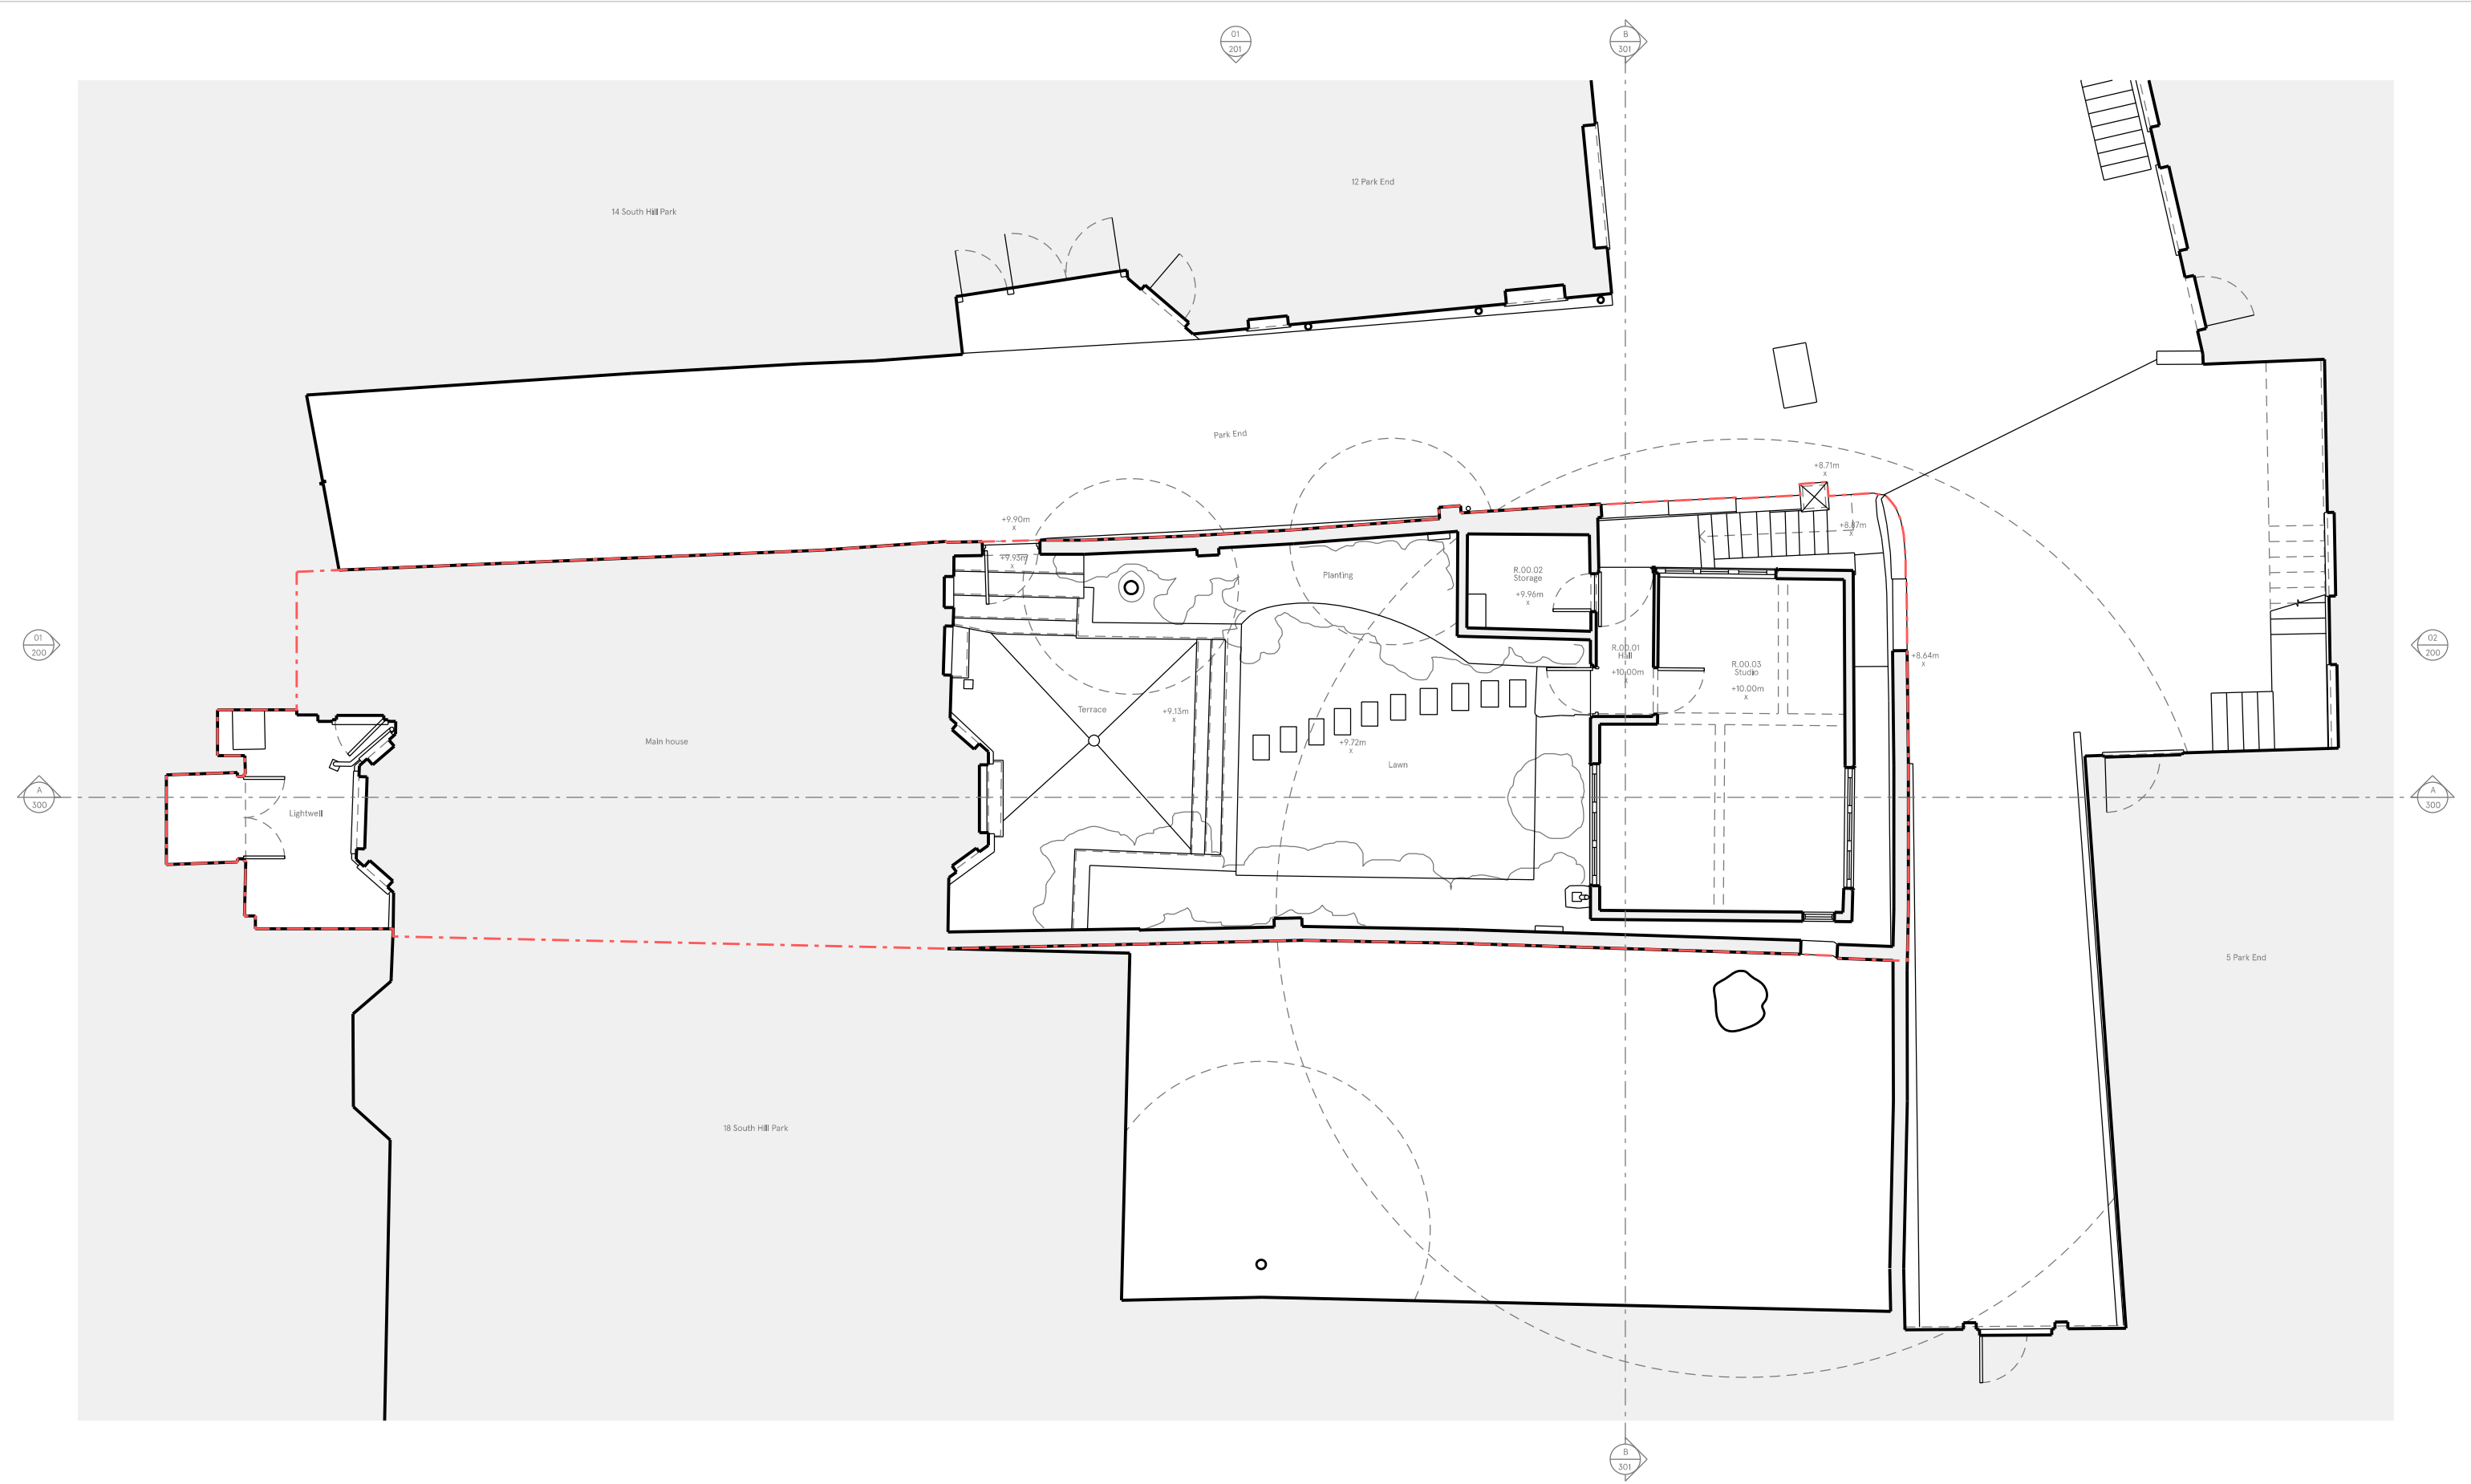

01 Ground Floor Plan


House on South Hill Park 046_01_100

Existing
Plans
Drawing title

Planning
Drawing status

1:100 @ A3
Drawing scale

--- Application Site Boundary
Existing fabric

 

01
-
Revision

18.10.24
03.05.24
Date

Full Planning
Pre-application Advice
Description

Do not scale for construction. Use figured dimensions only. All discrepancies to be verified with architect prior to ordering or construction. Confirm all setting out with architect prior to construction. Drawing to be read in conjunction with all other documents. Copyright Architect Benjamin Machin.

Architect Benjamin Machin

Studio 110, Netil Corner, London E8 4RU
post@benjaminmachin.co.uk
benjaminmachin.co.uk
+44 (0) 77 5920 2717