




Measured Survey
PRO

+44 (0) 203 538 8176
+44 (0) 739 901 1771

hello@measuredsurveypro.co.uk

https://measuredsurvey365.co.uk

Reference symbol

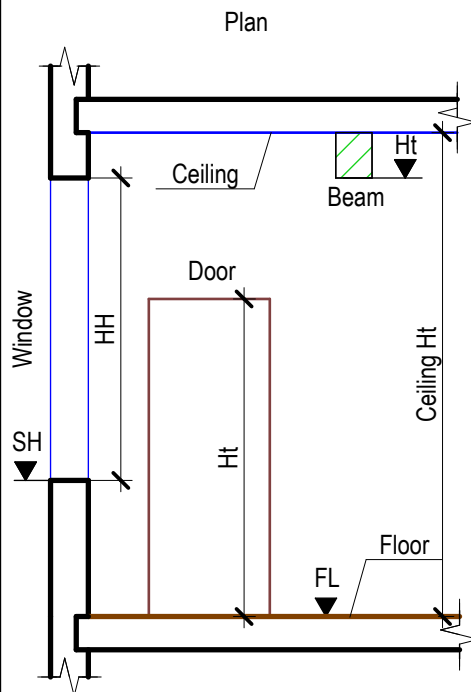

- Beam on plan view
- Fireplace
- Built-in storage
- Shower
- Ceiling hole, Ceiling level change

Elevation

- Roof

Section


- Ceiling
- Floor

Site plan

- Outline of a neighboring bld.
- Fence
- Landscaping
- Manhole

Abbreviations

- FL - Floor Level
- HT - Leaf Height (Door)
- HT - Bottom Level (Beam)
- SH - Window Sill Level
- HH - Window Height
- TL - Top Level
- BL - Bottom Level

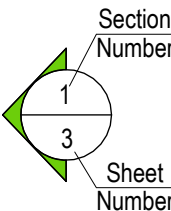

Notes

- All information contained in this drawing should be checked and verified prior to any fabrication or construction.
- Any discrepancies between this drawing and any other information should be reported to Measured Survey Pro within 60 days after the native CAD DWG drawings are released.

Project number

MS - 152020 - 15698

Project adress

8 Fulwood Pl,London,WC1V 6HG

Description

Existing Basement Floor

Drawn

S K

Checked

C P

Scale bar



Scale


1:50

Format

A2

Sheet №

1

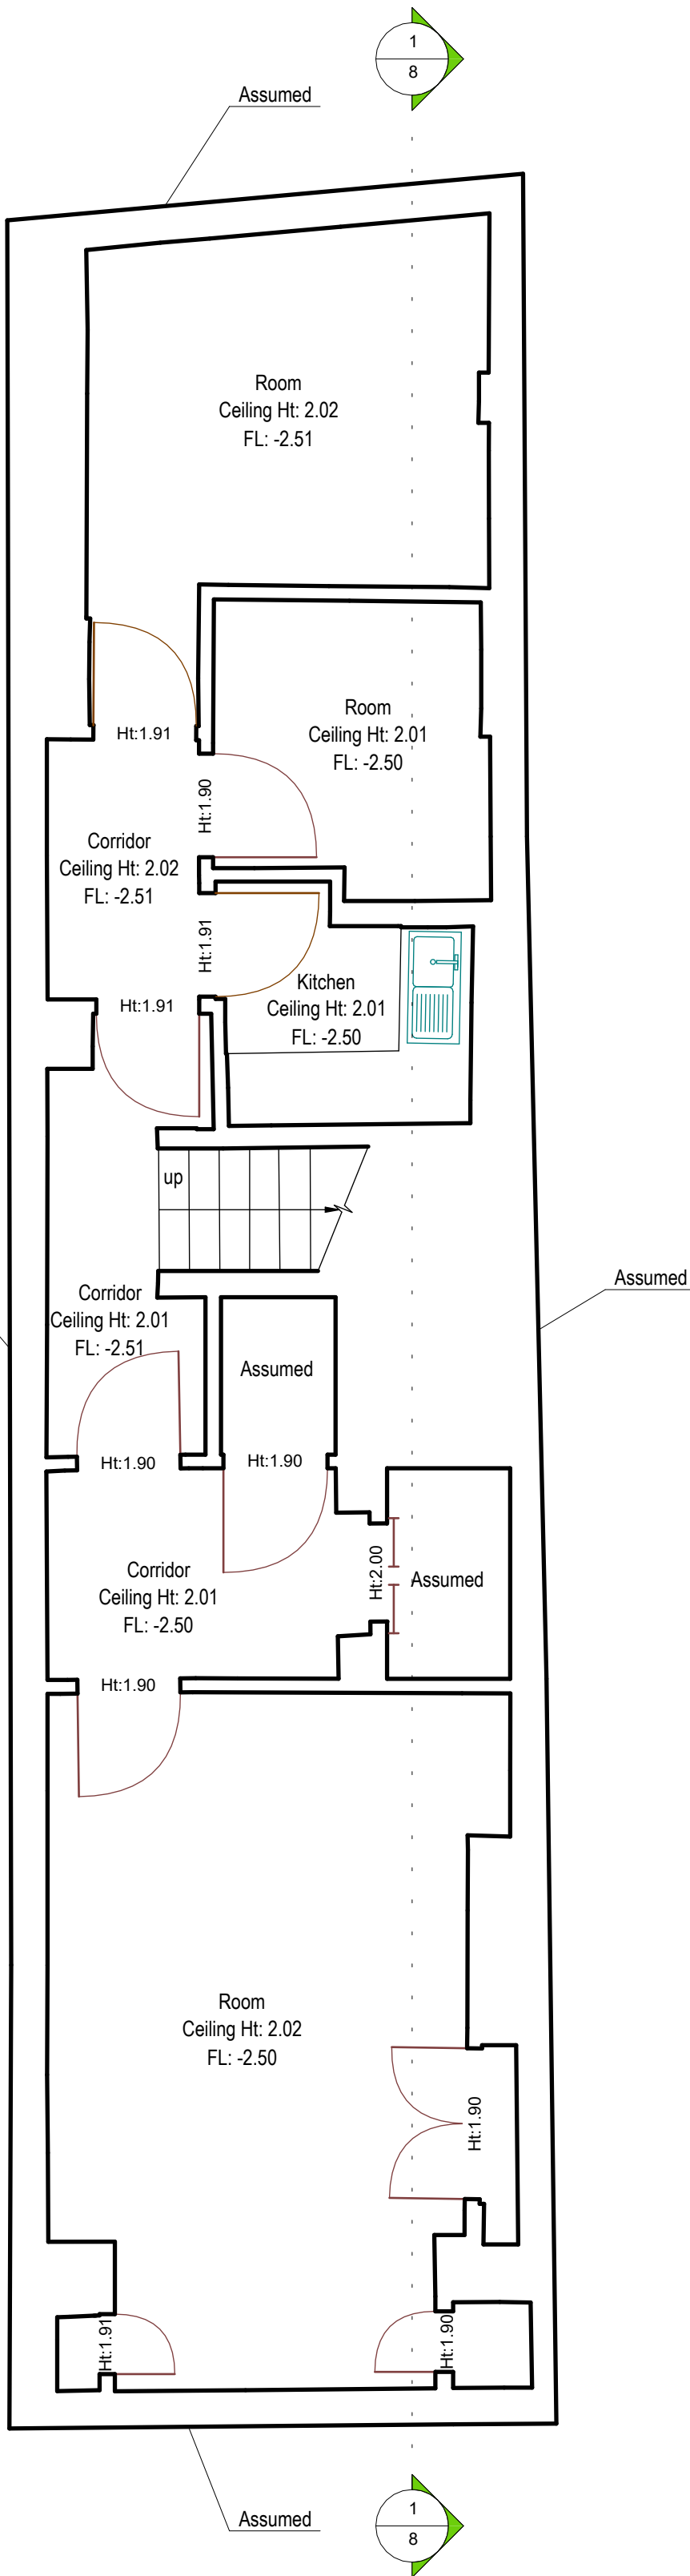

1

Existing Basement floor

1 : 50




 +44 (0) 203 538 8176






 +44 (0) 739 901 1771

✉ hello@measuredsurveypro.co.uk

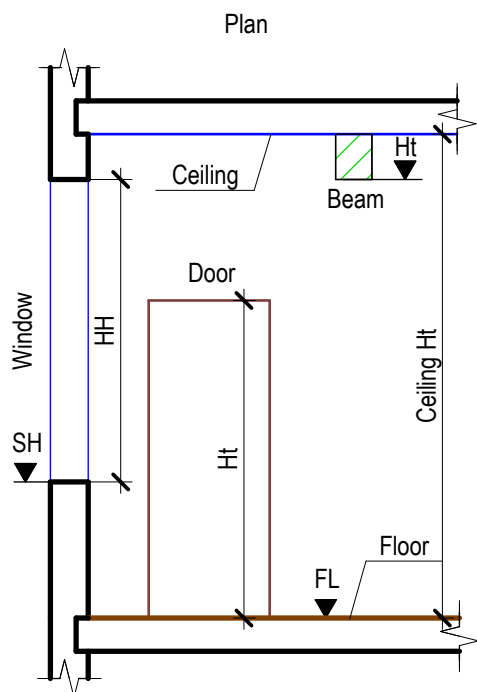 <https://measuredsurvey365.co.uk>

Reference symbol



-  - Beam on plan view
-  - Fireplace
-  - Built-in storage
-  - Shower
-  - Ceiling hole, Ceiling level change




Elevation

- - Root

Section


- Ceiling
— Floor

Site plan

- - Outline of a neighboring bld.
-  - Fence
-  - Landscaping
-  - Manhole

Abbreviations

FL - Floor Level
HT - Leaf Height
HT - Bottom Level
SH - Window Sill
HH - Window Height
TL - Top Level
BL - Bottom Level

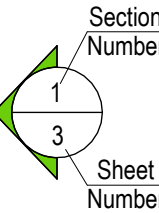

1

Existing Ground Floor

1 : 50

Notes

- All information contained in this drawing should be checked and verified prior to any fabrication or construction.
- Any discrepancies between this drawing and any other information should be reported to Measured Survey Pro within 60 days after the native CAD DWG drawings are released.

Project number

MS - 152020 - 15698

Project address

8 Fulwood Pl, London, WC1V 6HG

Description

Existing Ground Floor Plan

Drawn

SK

Checked

CP

Scale ba



Scale

Format

Sheet No.




Measured Survey
PRO

+44 (0) 203 538 8176
+44 (0) 739 901 1771

hello@measuredsurveypro.co.uk

https://measuredsurvey365.co.uk

Reference symbol

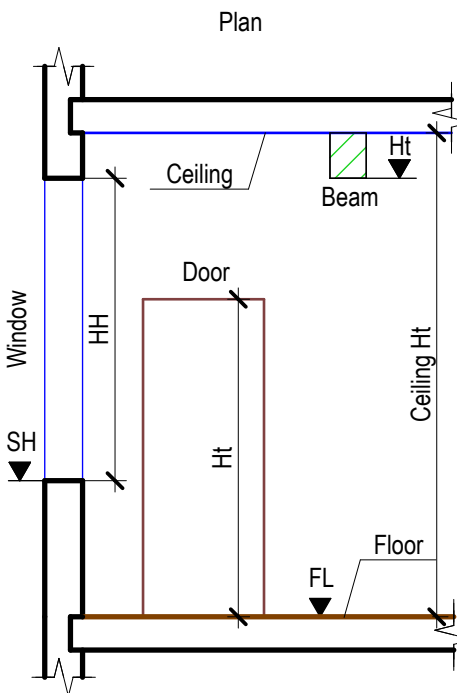

- Beam on plan view
- Fireplace
- Built-in storage
- Shower
- Ceiling hole, Ceiling level change


- Elevation
- Roof

- Section
- Ceiling
 - Floor

- Site plan
- Outline of a neighboring bld.
 - Fence
 - Landscaping
 - Manhole

Abbreviations

- FL - Floor Level
- HT - Leaf Height (Door)
- HT - Bottom Level (Beam)
- SH - Window Sill Level
- HH - Window Height
- TL - Top Level
- BL - Bottom Level

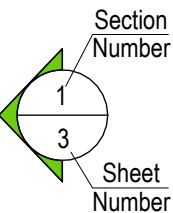

Notes

- All information contained in this drawing should be checked and verified prior to any fabrication or construction.
- Any discrepancies between this drawing and any other information should be reported to Measured Survey Pro within 60 days after the native CAD DWG drawings are released.

Project number

MS - 152020 - 15698

Project adress

8 Fulwood Pl,London,WC1V 6HG

Description

Existing 1st Floor Plan

Drawn

S K

Checked

C P

Scale bar



Scale




1:50

Format

A2

Sheet №

3

 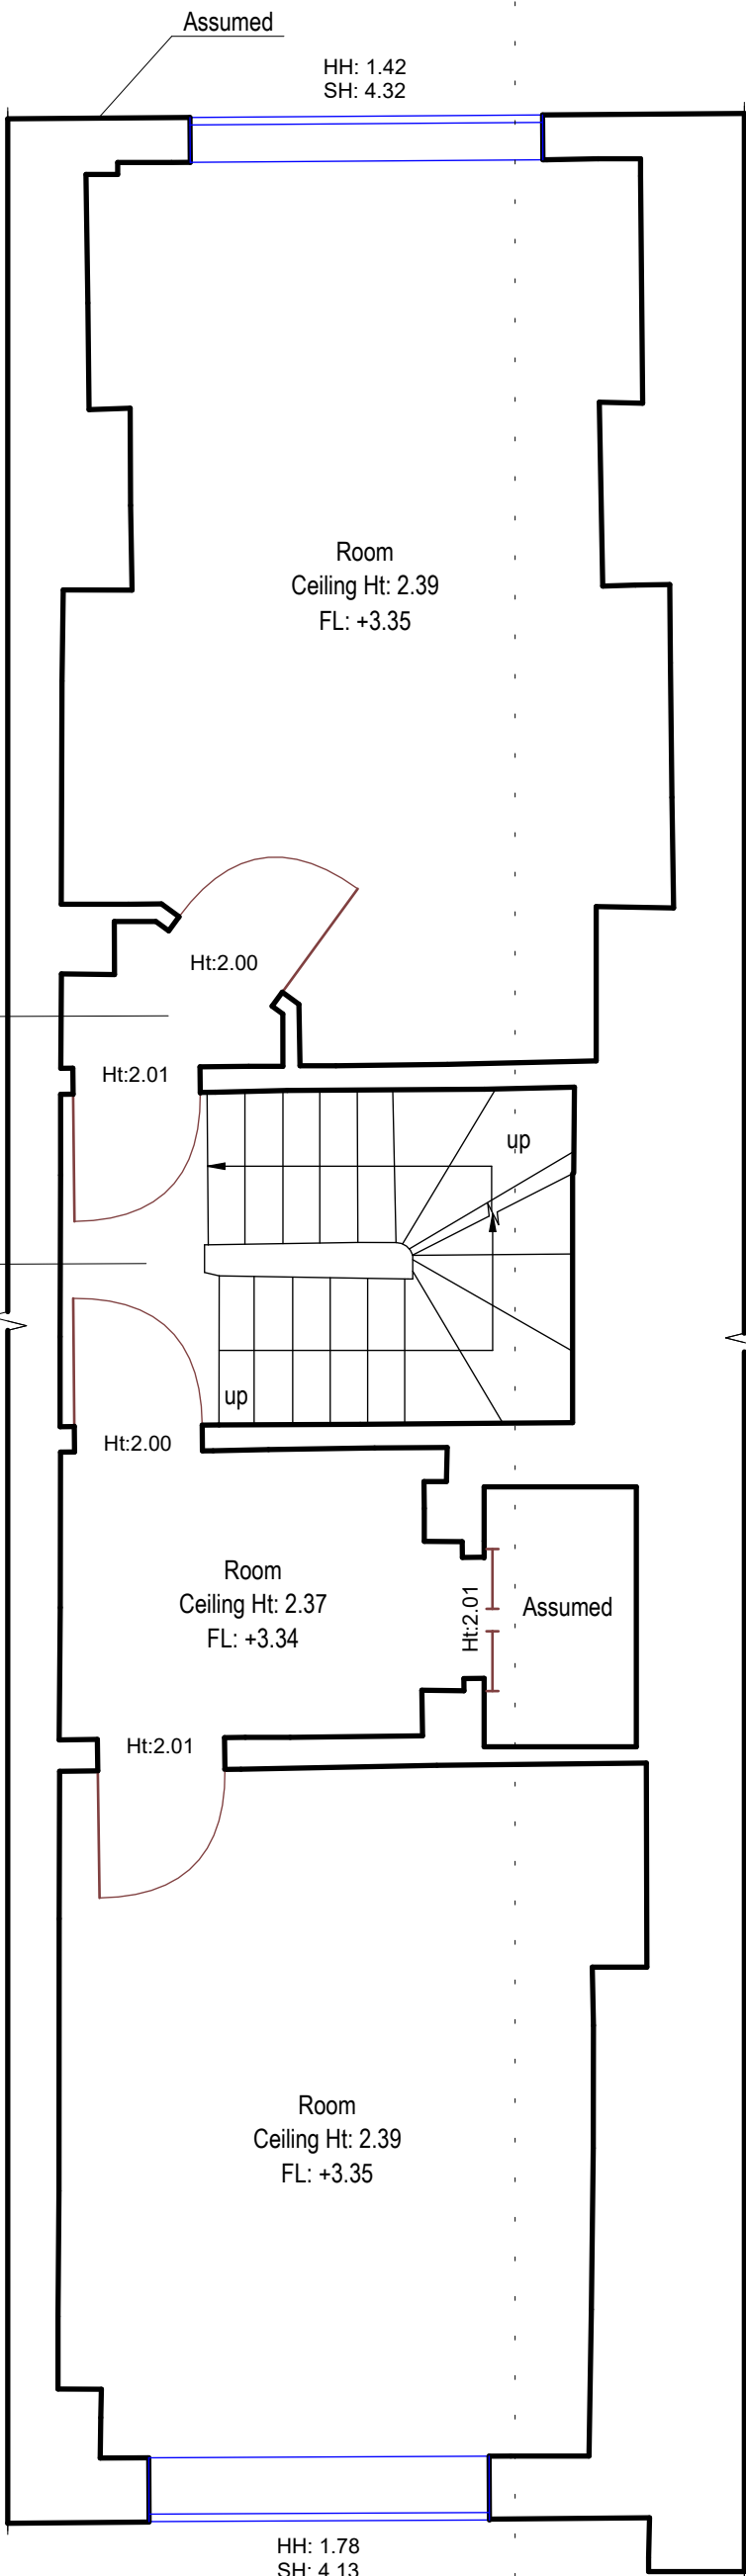 

1

Existing 1st Floor

1 : 50




Measured Survey
PRO

+44 (0) 203 538 8176
+44 (0) 739 901 1771

hello@measuredsurveypro.co.uk

https://measuredsurvey365.co.uk

Reference symbol

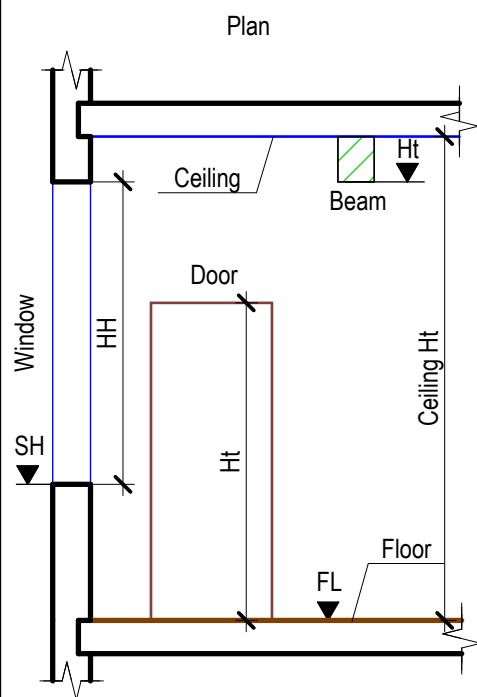

- Beam on plan view
- Fireplace
- Built-in storage
- Shower
- Ceiling hole, Ceiling level change

Elevation

- Roof

Section



- Ceiling
- Floor

Site plan

- Outline of a neighboring bld.
- Fence
- Landscaping
- Manhole

Abbreviations

- FL - Floor Level
- HT - Leaf Height (Door)
- HT - Bottom Level (Beam)
- SH - Window Sill Level
- HH - Window Height
- TL - Top Level
- BL - Bottom Level

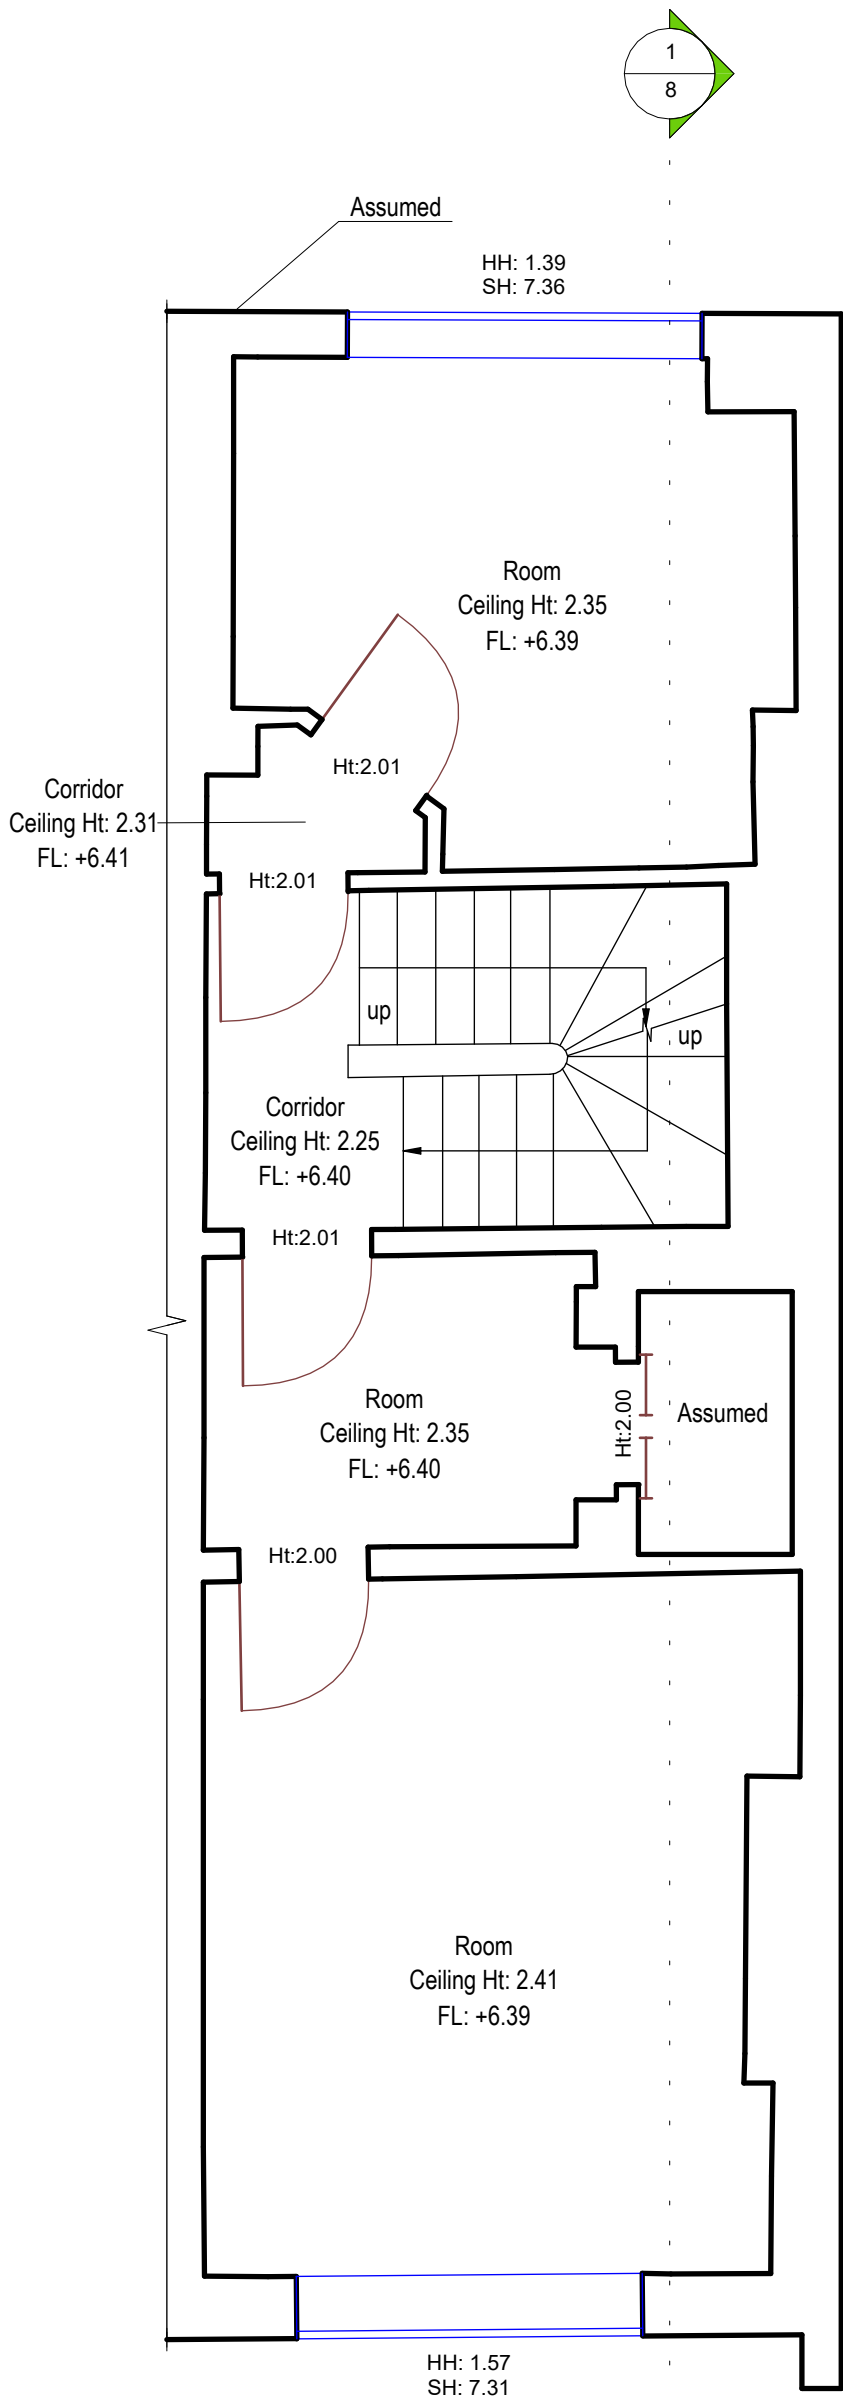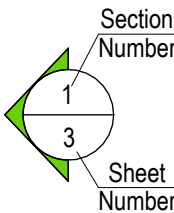

1 Existing 2nd Floor

1 : 50

Notes

- All information contained in this drawing should be checked and verified prior to any fabrication or construction.
- Any discrepancies between this drawing and any other information should be reported to Measured Survey Pro within 60 days after the native CAD DWG drawings are released.

Project number

MS - 152020 - 15698

Project adress

8 Fulwood Pl,London,WC1V 6HG

Description

Existing 2nd Floor Plan

Drawn

S K

Checked

C P

Scale bar



Scale

1:50

Format

A2

Sheet №

4




Measured Survey
PRO

+44 (0) 203 538 8176
+44 (0) 739 901 1771

hello@measuredsurveypro.co.uk

https://measuredsurvey365.co.uk



Reference symbol

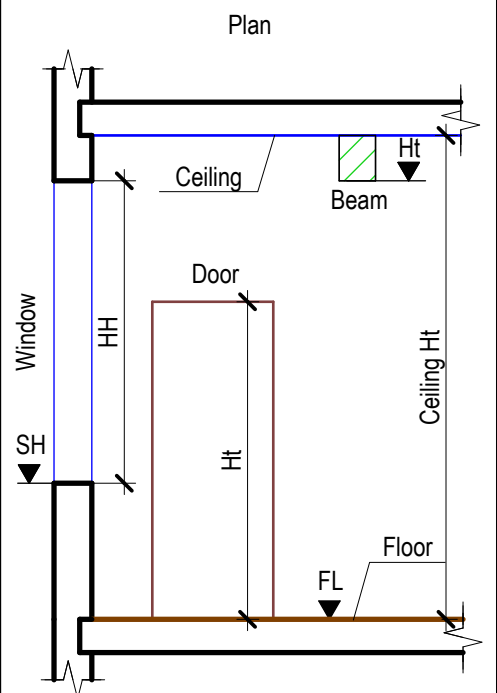

- Beam on plan view
- Fireplace
- Built-in storage
- Shower
- Ceiling hole, Ceiling level change

- Elevation
- Roof
- Section
- Ceiling
 - Floor
- Site plan
- Outline of a neighboring bld.
 - Fence
 - Landscaping
 - Manhole

- Abbreviations
- FL - Floor Level
 - HT - Leaf Height (Door)
 - HT - Bottom Level (Beam)
 - SH - Window Sill Level
 - HH - Window Height
 - TL - Top Level
 - BL - Bottom Level

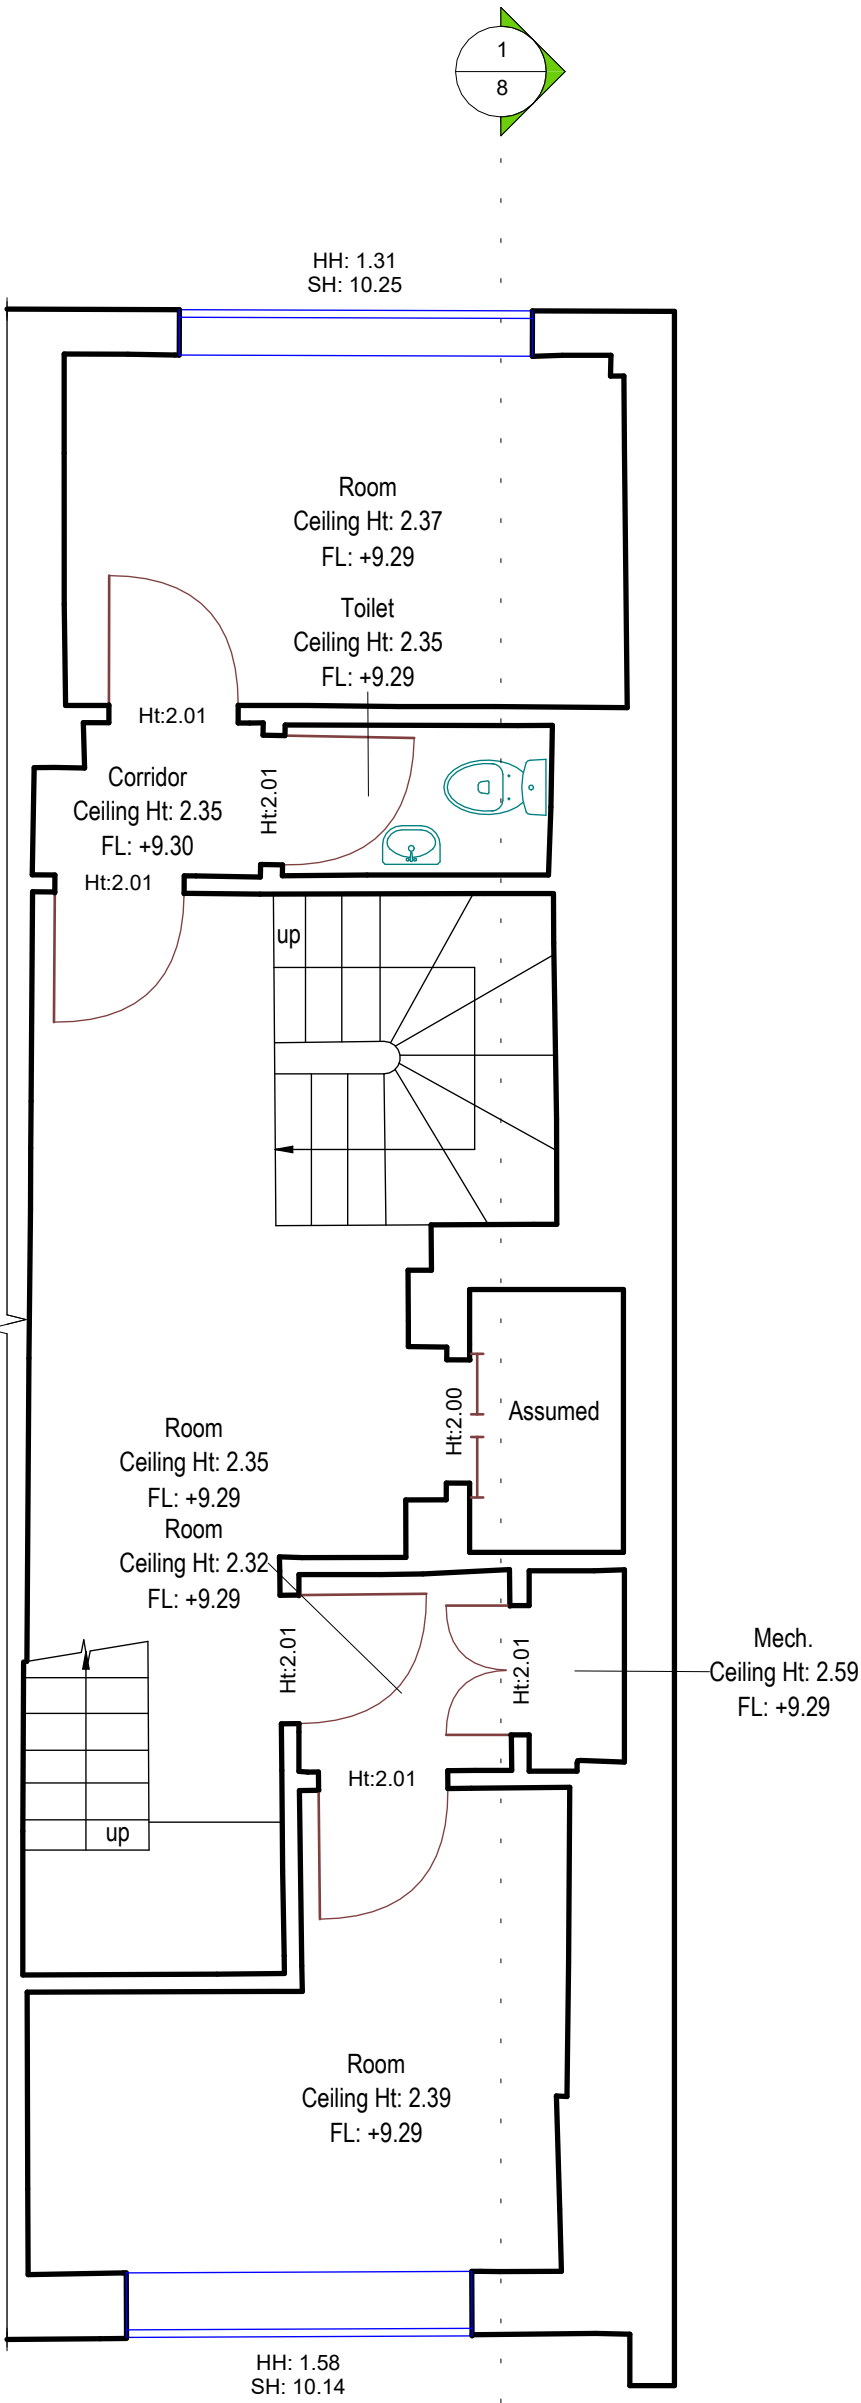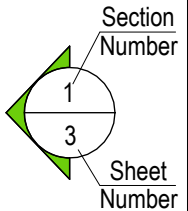

1 Existing 3rd Floor
1 : 50

Notes

- All information contained in this drawing should be checked and verified prior to any fabrication or construction.
- Any discrepancies between this drawing and any other information should be reported to Measured Survey Pro within 60 days after the native CAD DWG drawings are released.

Project number

MS - 152020 - 15698

Project adress

8 Fulwood Pl,London,WC1V 6HG

Description

Existing 3rd Floor Plan

Drawn

S K

Checked

C P

Scale bar



Scale

1:50

Format

A2

Sheet №

5








☎ +44 (0) 203 538 8176
☎ +44 (0) 739 901 1771

✉ hello@measuredsurveypro.co.uk

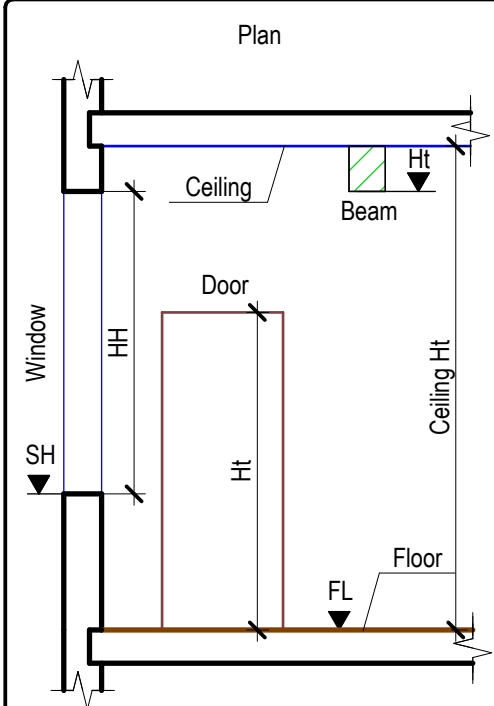 <https://measuredsurvey365.co.uk>

Reference symbol



-  - Beam on plan view
-  - Fireplace
-  - Built-in storage
-  - Shower
- - Ceiling hole, Ceiling level change

Elevation



- - Roof

Section

ng


- _____ - Floc

Site plan

- - Outline of a neighboring bld.
- - Fence
-  - Landscaping
-  - Manhole

Abbreviations

FL - Floor Level
HT - Leaf Height (Door)
HT - Bottom Level (Beam)
SH - Window Sill Level
HH - Window Height
TL - Top Level
BL - Bottom Level

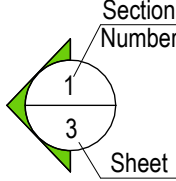

1

Existing 4th Floor

1 : 50

Notes

- All information contained in this drawing should be checked and verified prior to any fabrication or construction.
- Any discrepancies between this drawing and any other information should be reported to Measured Survey Pro within 60 days after the native CAD DWG drawings are released.

Project number

MS - 152020 - 15698

Project address

8 Fulwood Pl, London, WC1V 6HG

Description

Existing 4th Floor Plan

Drawn

SK

Checke

CP

Scale bar



Scale


1.50

Format

A2

Sheet No.

6

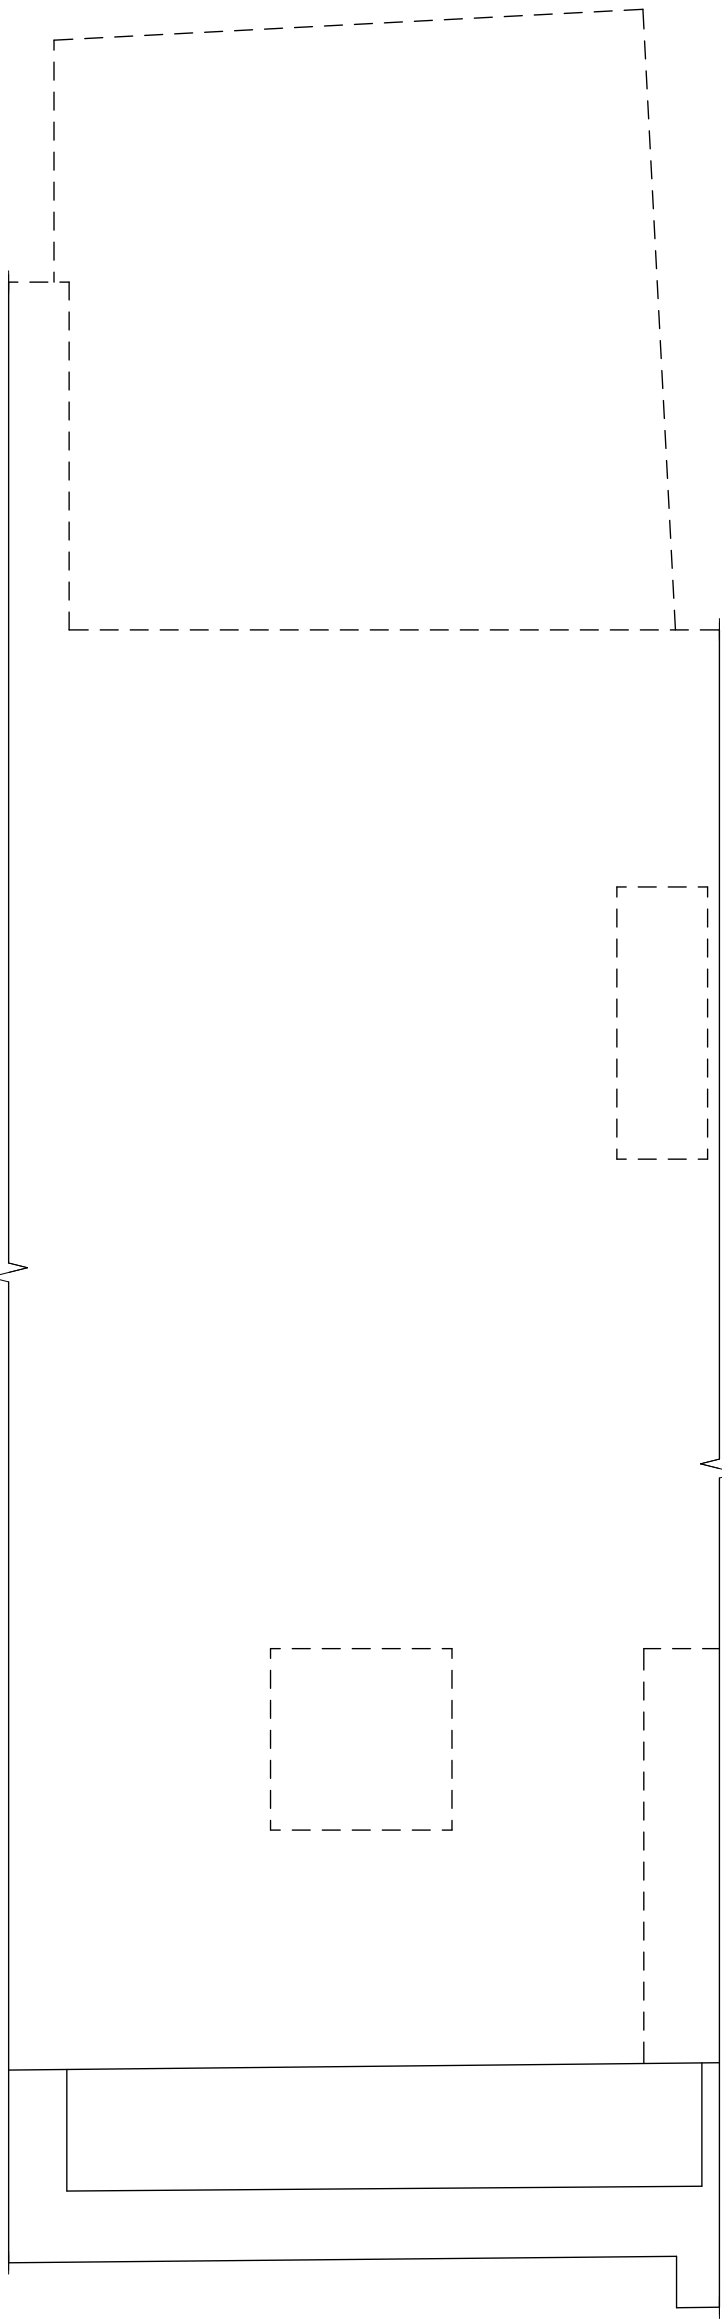

1 Existing Roof Plan
1 : 50




Measured Survey
PRO

+44 (0) 203 538 8176
+44 (0) 739 901 1771

hello@measuredsurveypro.co.uk

https://measuredsurvey365.co.uk

Reference symbol

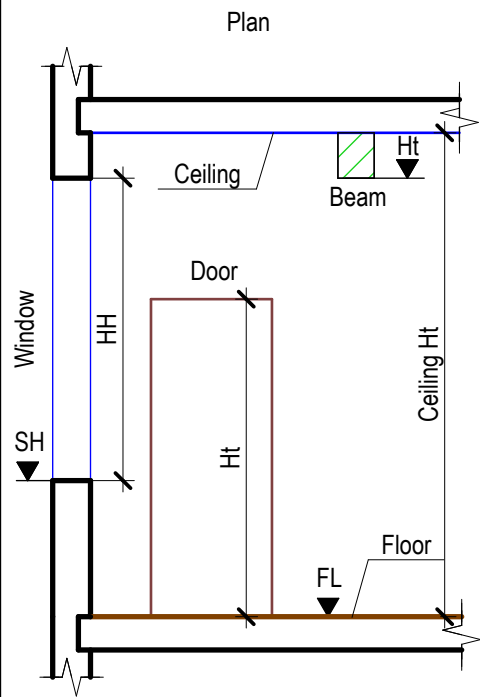


- Beam on plan view
- Fireplace
- Built-in storage
- Shower
- Ceiling hole, Ceiling level change

- Elevation
- Roof

- Section
- Ceiling
 - Floor

- Site plan
- Outline of a neighboring bld.
 - Fence
 - Landscaping
 - Manhole

- Abbreviations
- FL - Floor Level
 - HT - Leaf Height (Door)
 - HT - Bottom Level (Beam)
 - SH - Window Sill Level
 - HH - Window Height
 - TL - Top Level
 - BL - Bottom Level

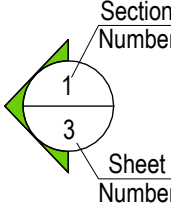

Notes

- All information contained in this drawing should be checked and verified prior to any fabrication or construction.
- Any discrepancies between this drawing and any other information should be reported to Measured Survey Pro within 60 days after the native CAD DWG drawings are released.

Project number

MS - 152020 - 15698

Project adress

8 Fulwood Pl,London,WC1V 6HG

Description

Existing Roof Floor Plan

Drawn

S K

Checked

C P

Scale bar



Scale


1:50

Format

A2

Sheet №

7

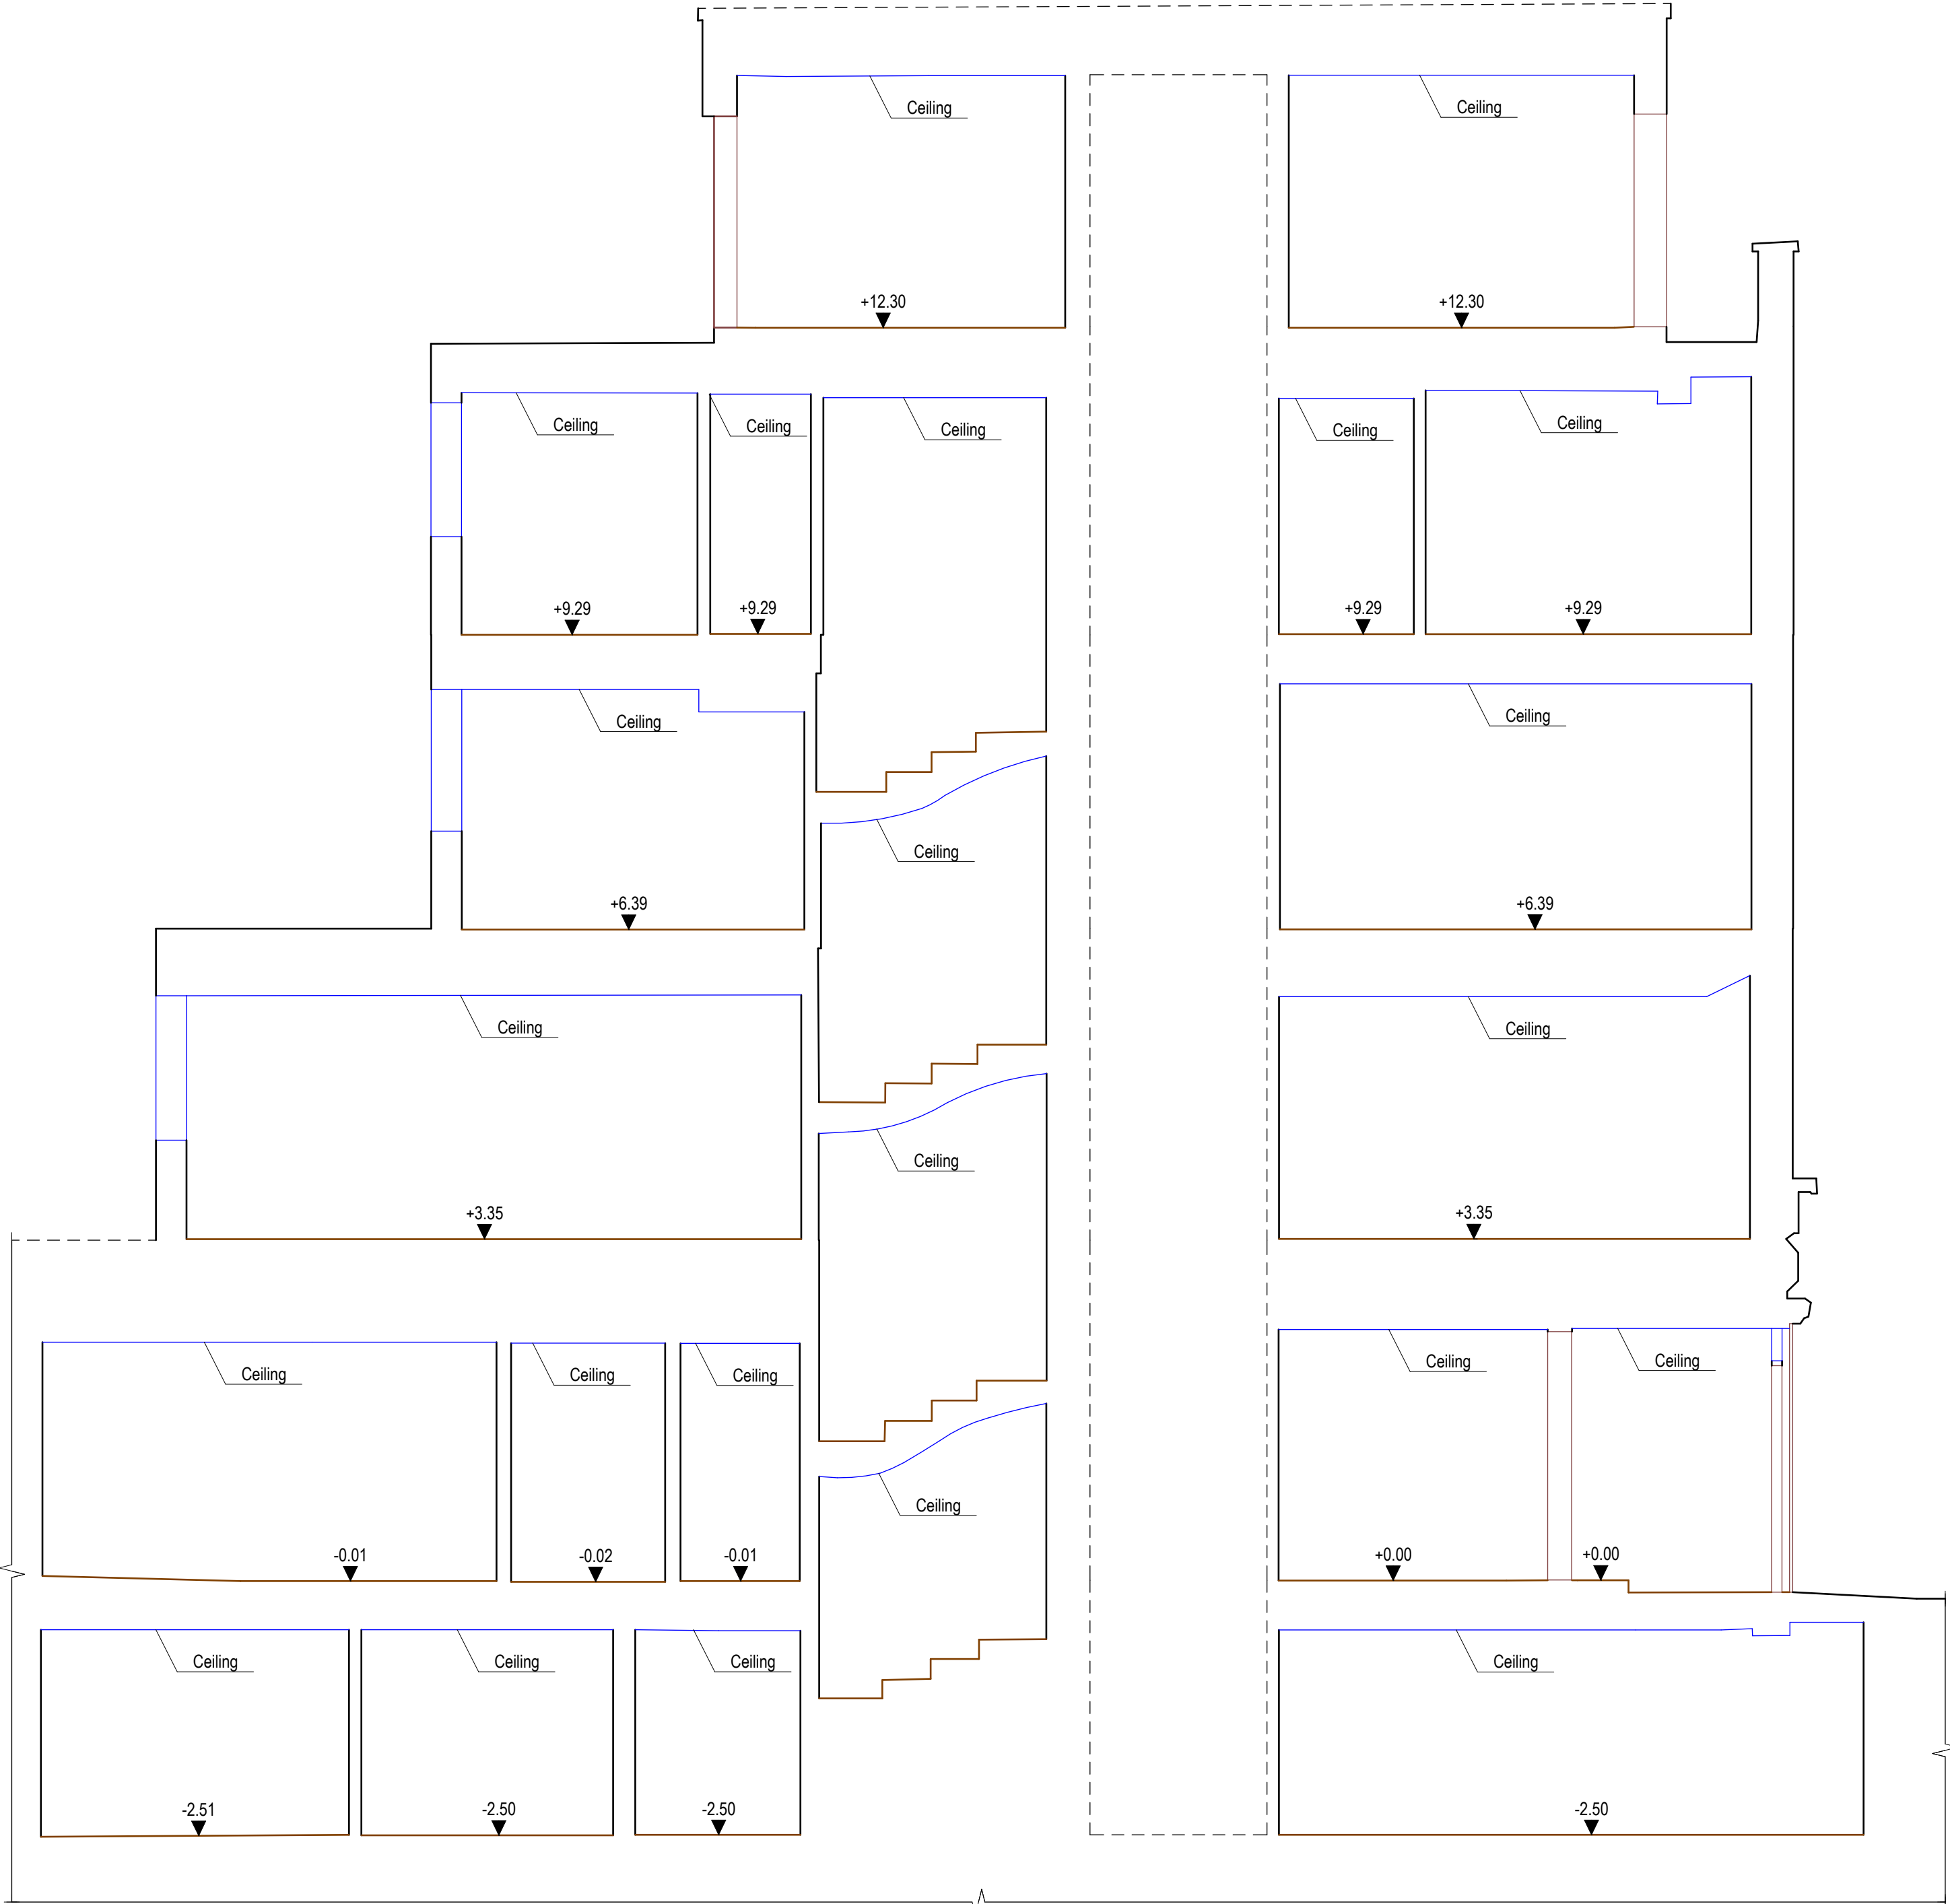

1 Existing Section 1
1 : 50



Measured Survey

PRO

+44 (0) 203 538 8176


+44 (0) 739 901 1771

hello@measuredsurveypro.co.uk

https://measuredsurvey365.co.uk

Reference symbol

Plan

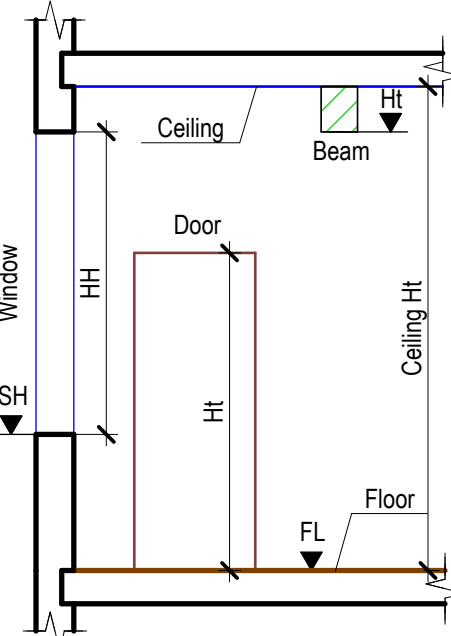

Beam on plan view

Fireplace

Built-in storage

Shower

Ceiling hole, Ceiling level change

Elevation

Roof

Section

Ceiling

Floor

Site plan

Outline of a neighboring bld.

Fence

Landscaping

Manhole

Abbreviations

FL - Floor Level

HT - Leaf Height (Door)

HT - Bottom Level (Beam)

SH - Window Sill Level

HH - Window Height

TL - Top Level

BL - Bottom Level

Section Number

1

3

Sheet Number

Notes

- All information contained in this drawing should be checked and verified prior to any fabrication or construction.

- Any discrepancies between this drawing and any other information should be reported to Measured Survey Pro within 60 days after the native CAD DWG drawings are released.

Project number

MS - 152020 - 15698

Project address

8 Fulwood Pl,London,WC1V 6HG

Description

Existing Sections

Drawn

S K

Checked

C P

Scale bar

0 1 2 3

Scale

1:50



Format


A2

Sheet Nr

8

SCALE 1:50 @ A2	DRAWN: <i>H S SURI</i>	REVISION	DATE
	PG NO: DWG 09		

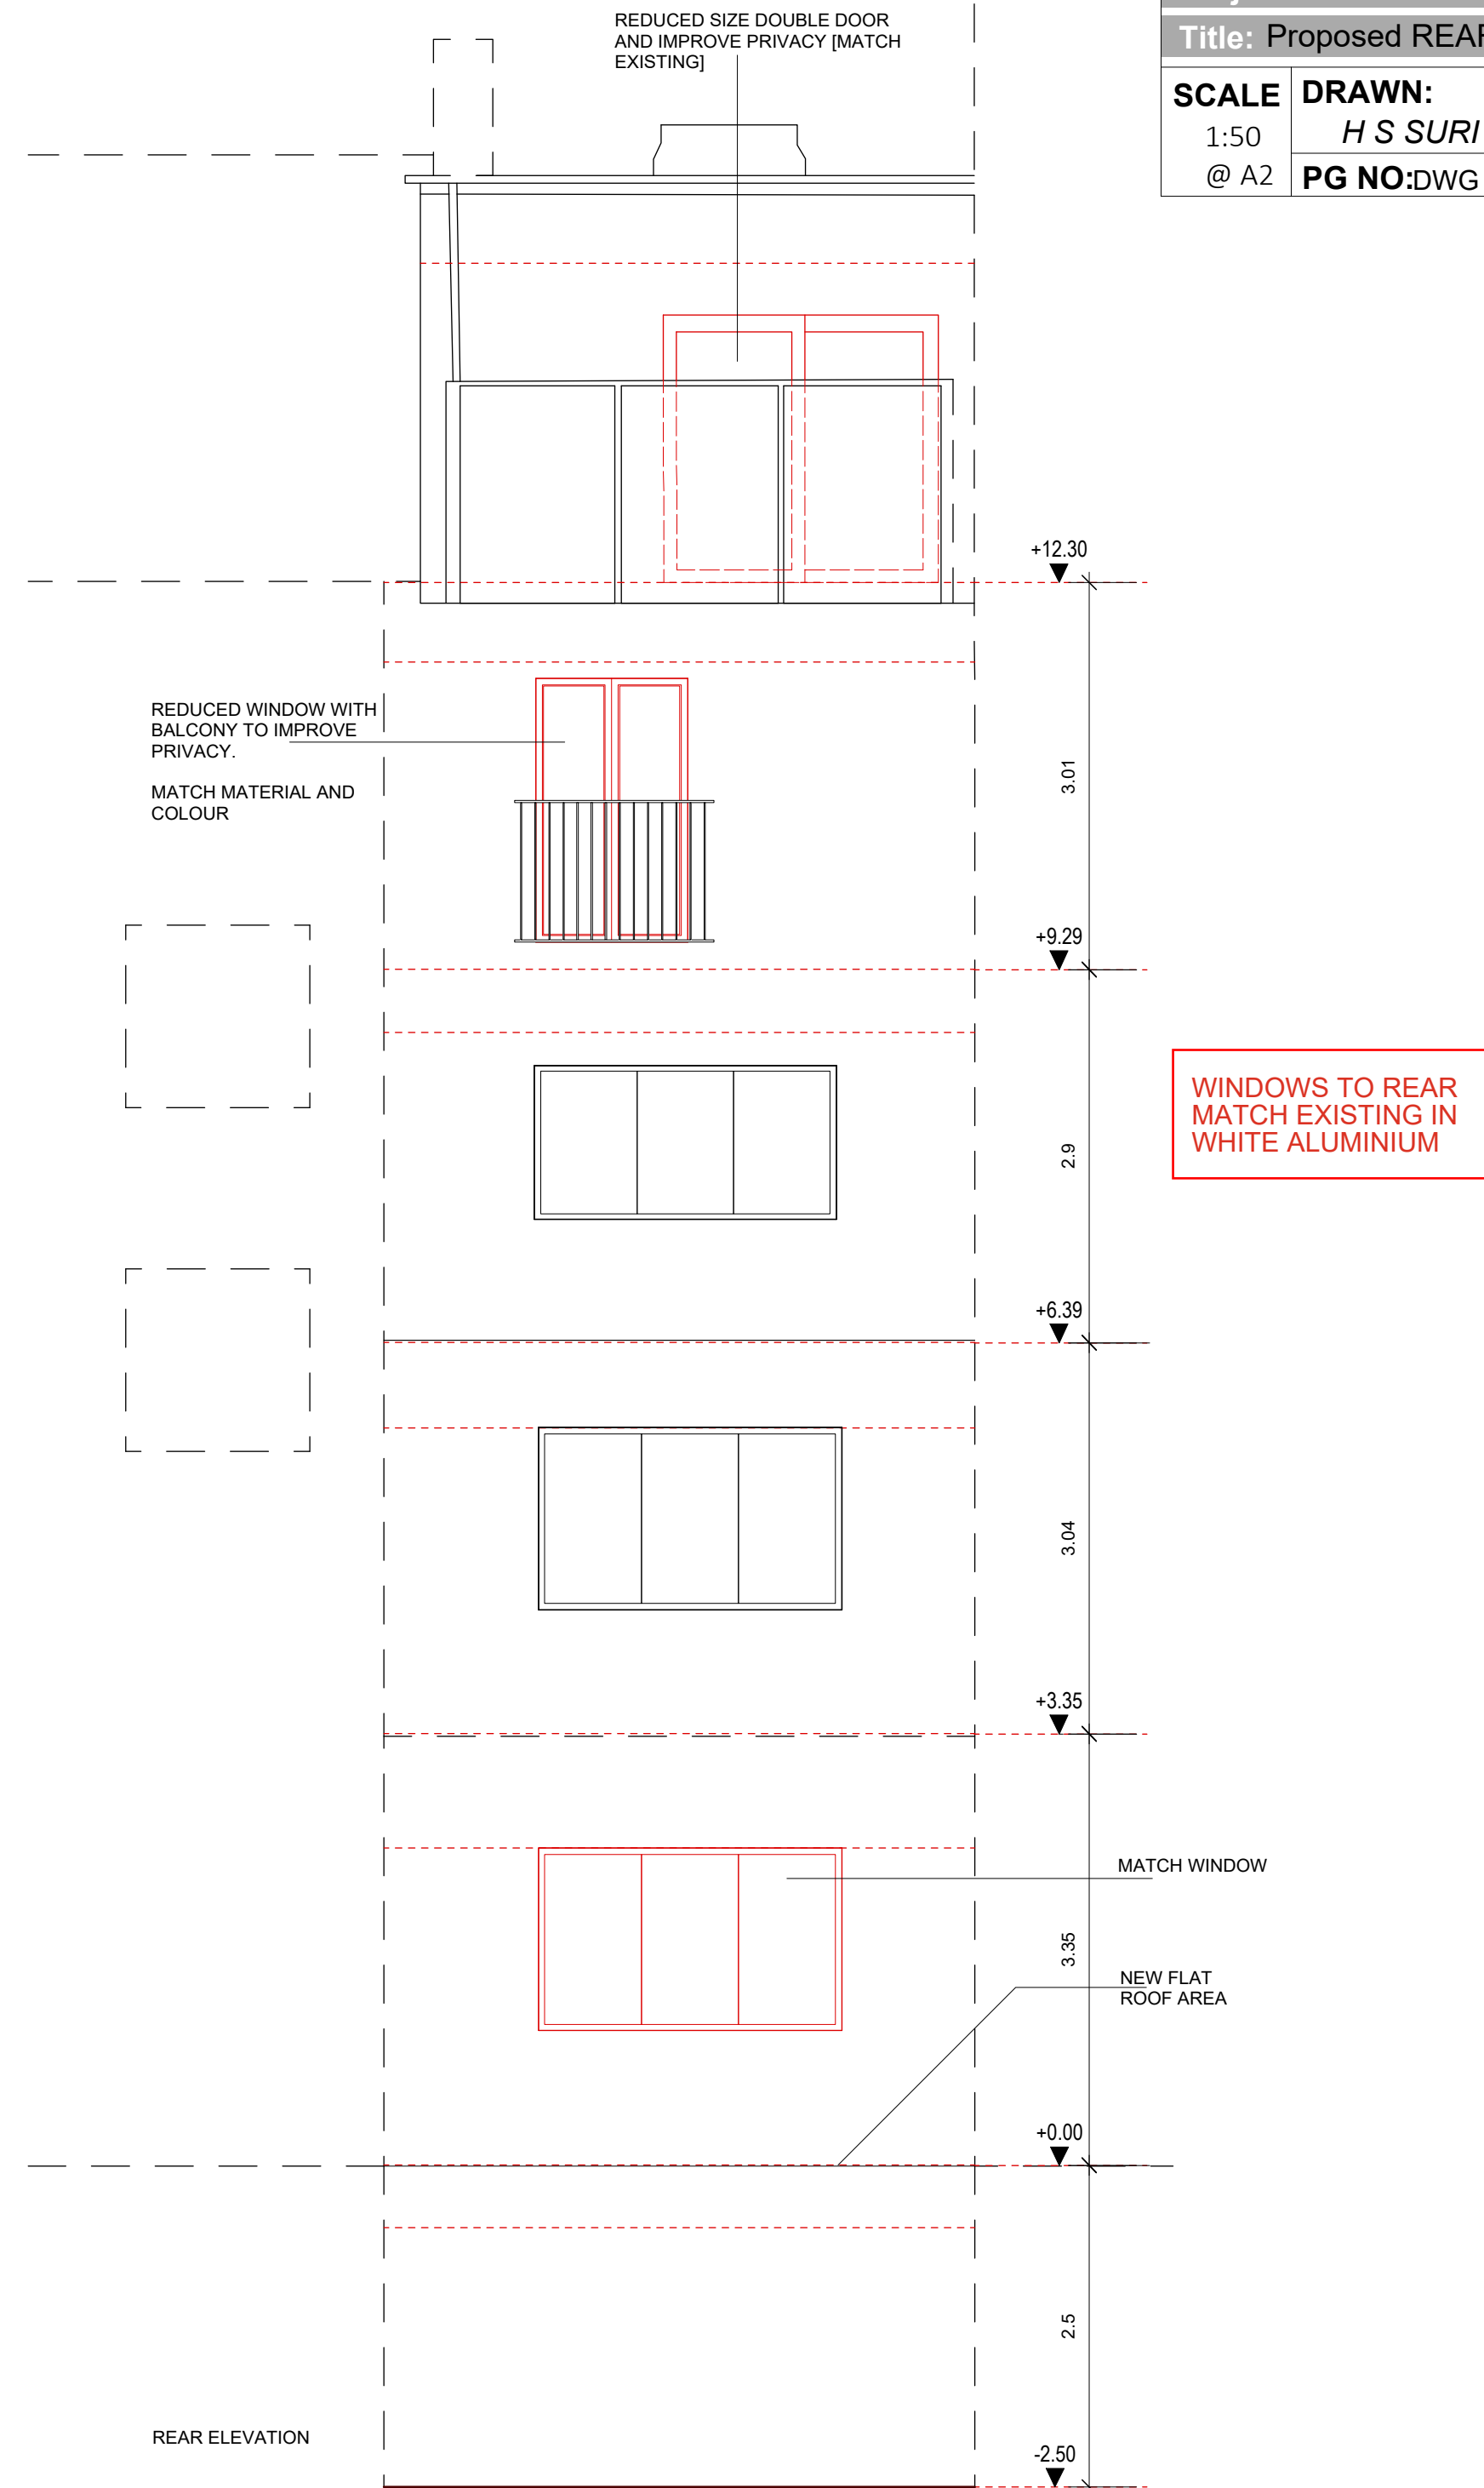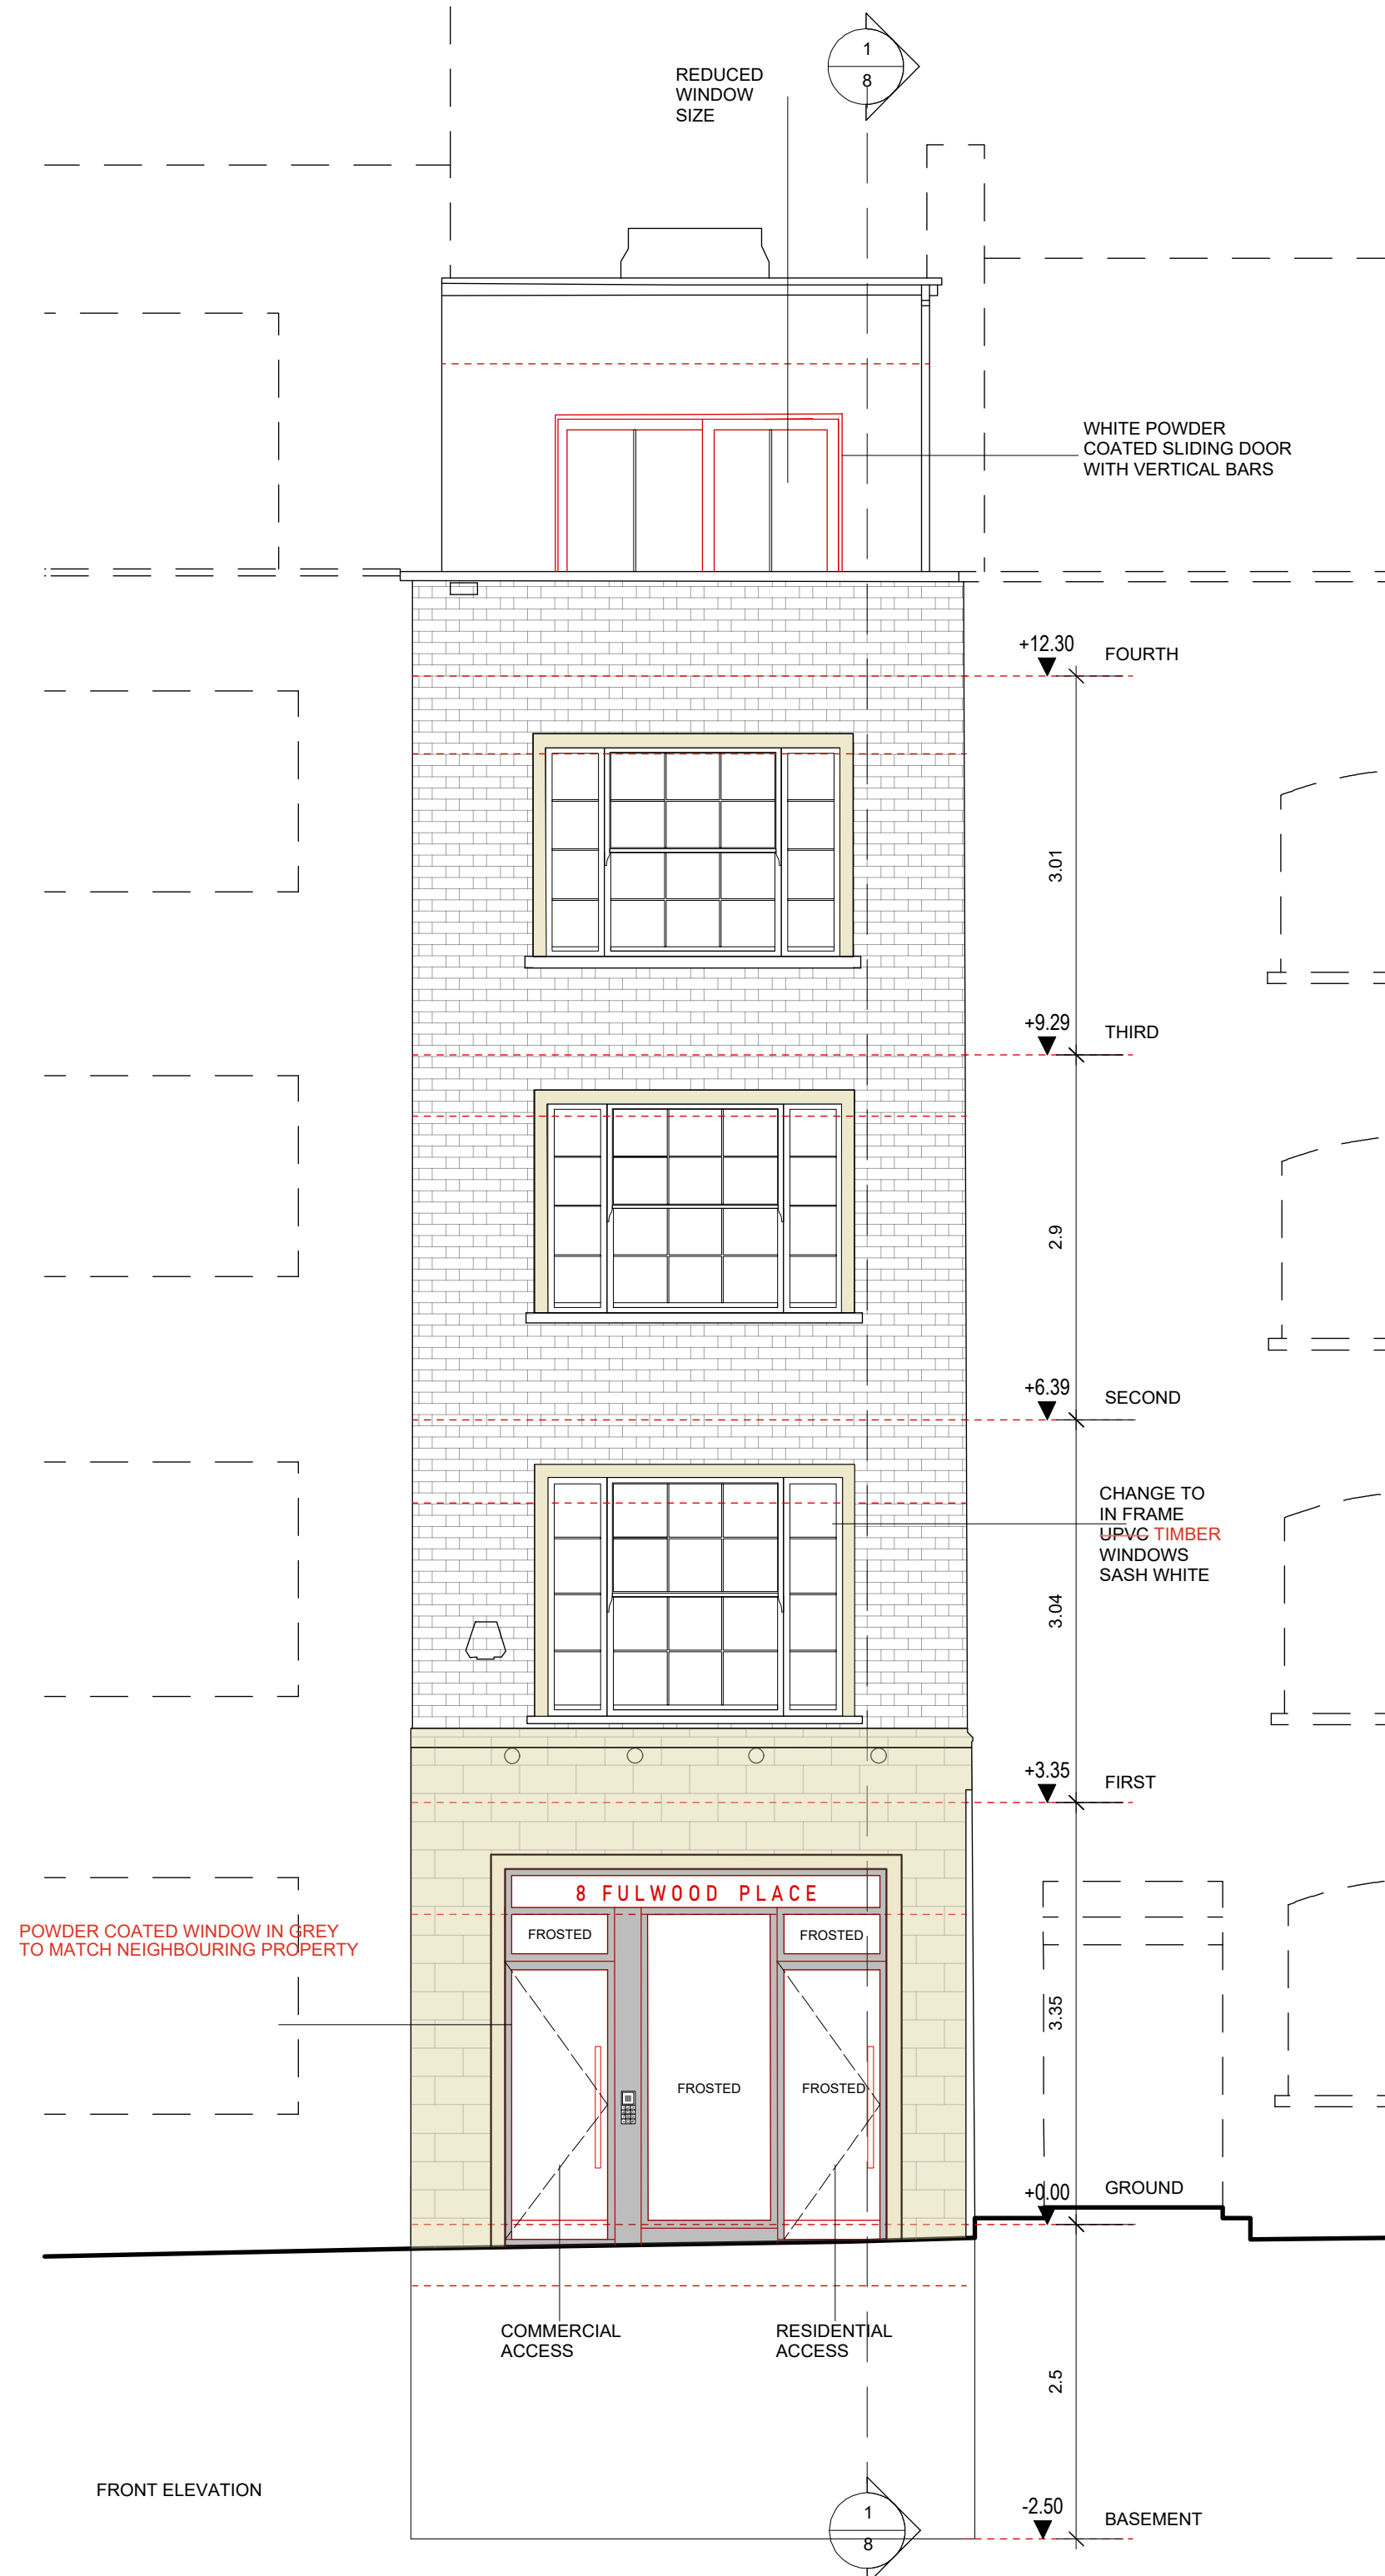

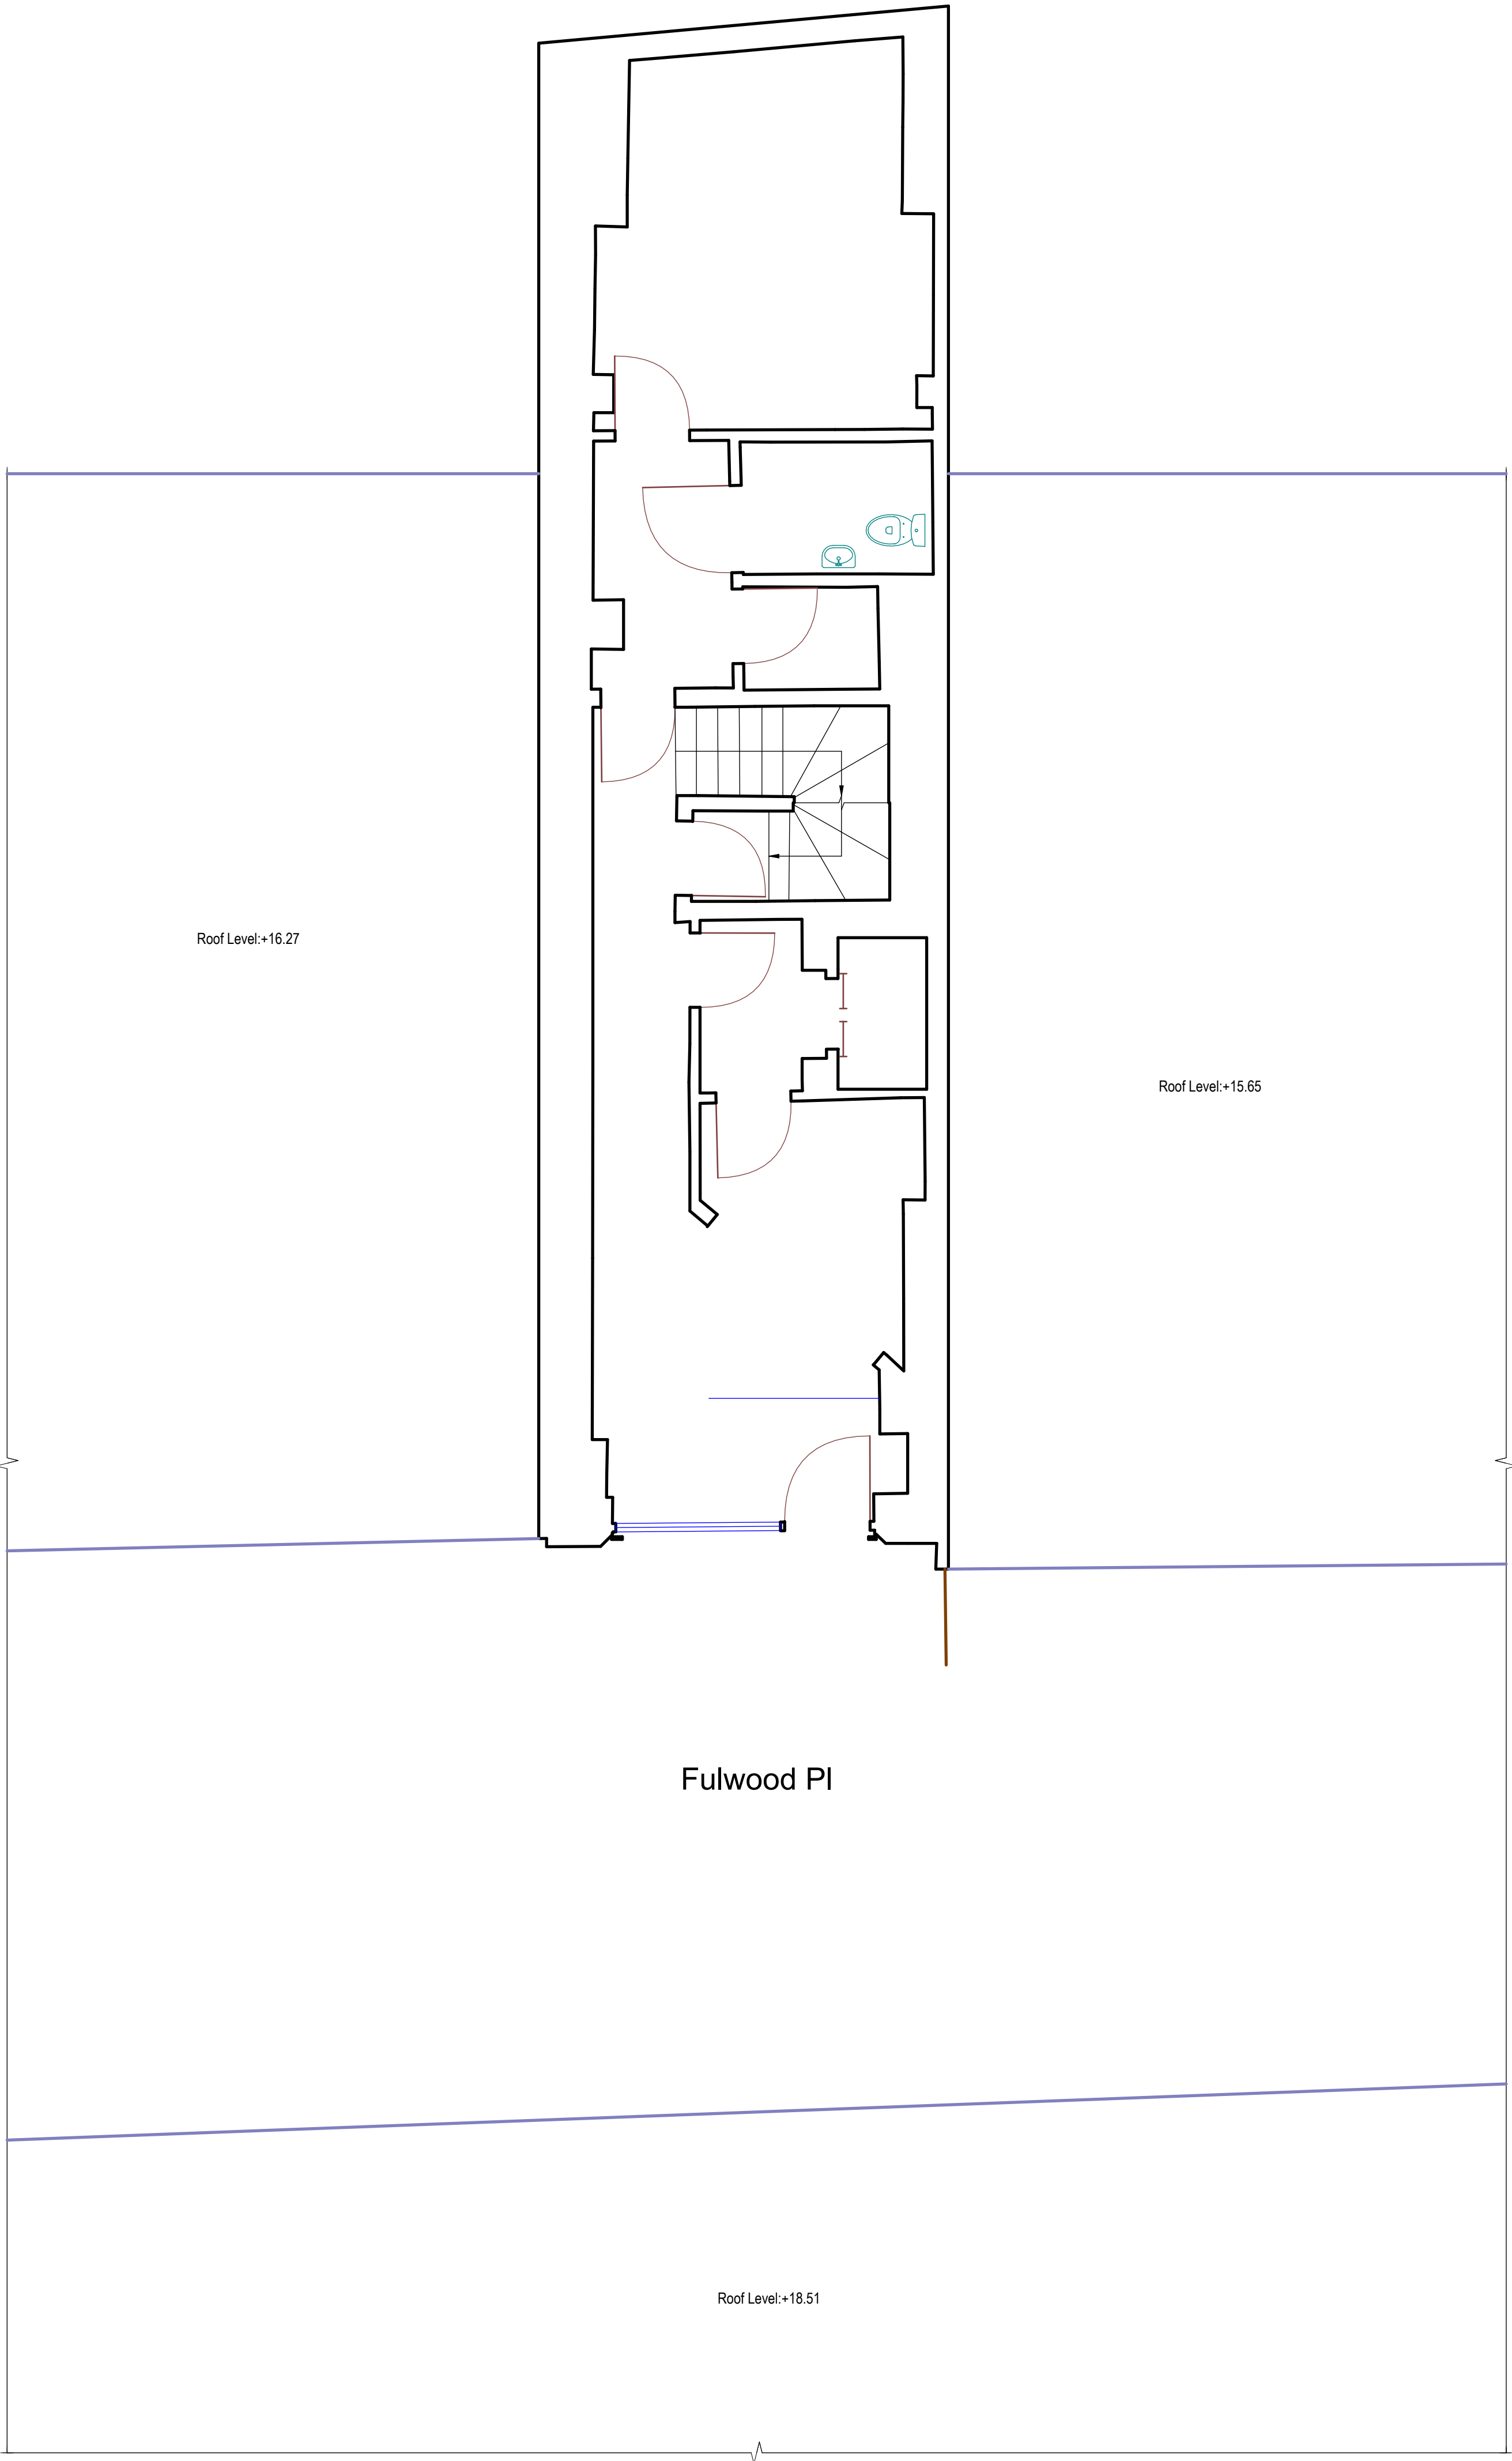

1 Existing Site Plan
1 : 50

Reference symbol

Plan

Window

SH

HH

Door

HT

FL

Floor

Ceiling

Beam

Ceiling Ht

Legend:

- Beam on plan view
- Fireplace
- Built-in storage
- Shower
- Ceiling hole, Ceiling level change

Elevation

- Roof

Section

- Ceiling
- Floor

Site plan

- Outline of a neighboring bld.
- Fence
- Landscaping
- Manhole

Abbreviations

- FL - Floor Level
- HT - Leaf Height (Door)
- HT - Bottom Level (Beam)
- SH - Window Sill Level
- HH - Window Height
- TL - Top Level
- BL - Bottom Level

Section Number

Sheet Number

Notes

- All information contained in this drawing should be checked and verified prior to any fabrication or construction.
- Any discrepancies between this drawing and any other information should be reported to Measured Survey Pro within 60 days after the native CAD DWG drawings are released.

Project number

MS - 152020 - 15698

Project address

8 Fulwood PI, London, WC1V 6HG

Description

Existing Site Plan

Drawn

S K

Checked

C P

Scale bar

0 1 2 3

Scale

1:50

Format

A1

Sheet No

10