


60x60 powder coated steel posts fixed to new flat roof substrate, aluminium panels bolted to side of posts all finished with top ring beam 25x60mm

Powder coated aluminium slated panels, colour to match windows

Ring Steel beam welded to postd running all round and fixed back to rear elevation

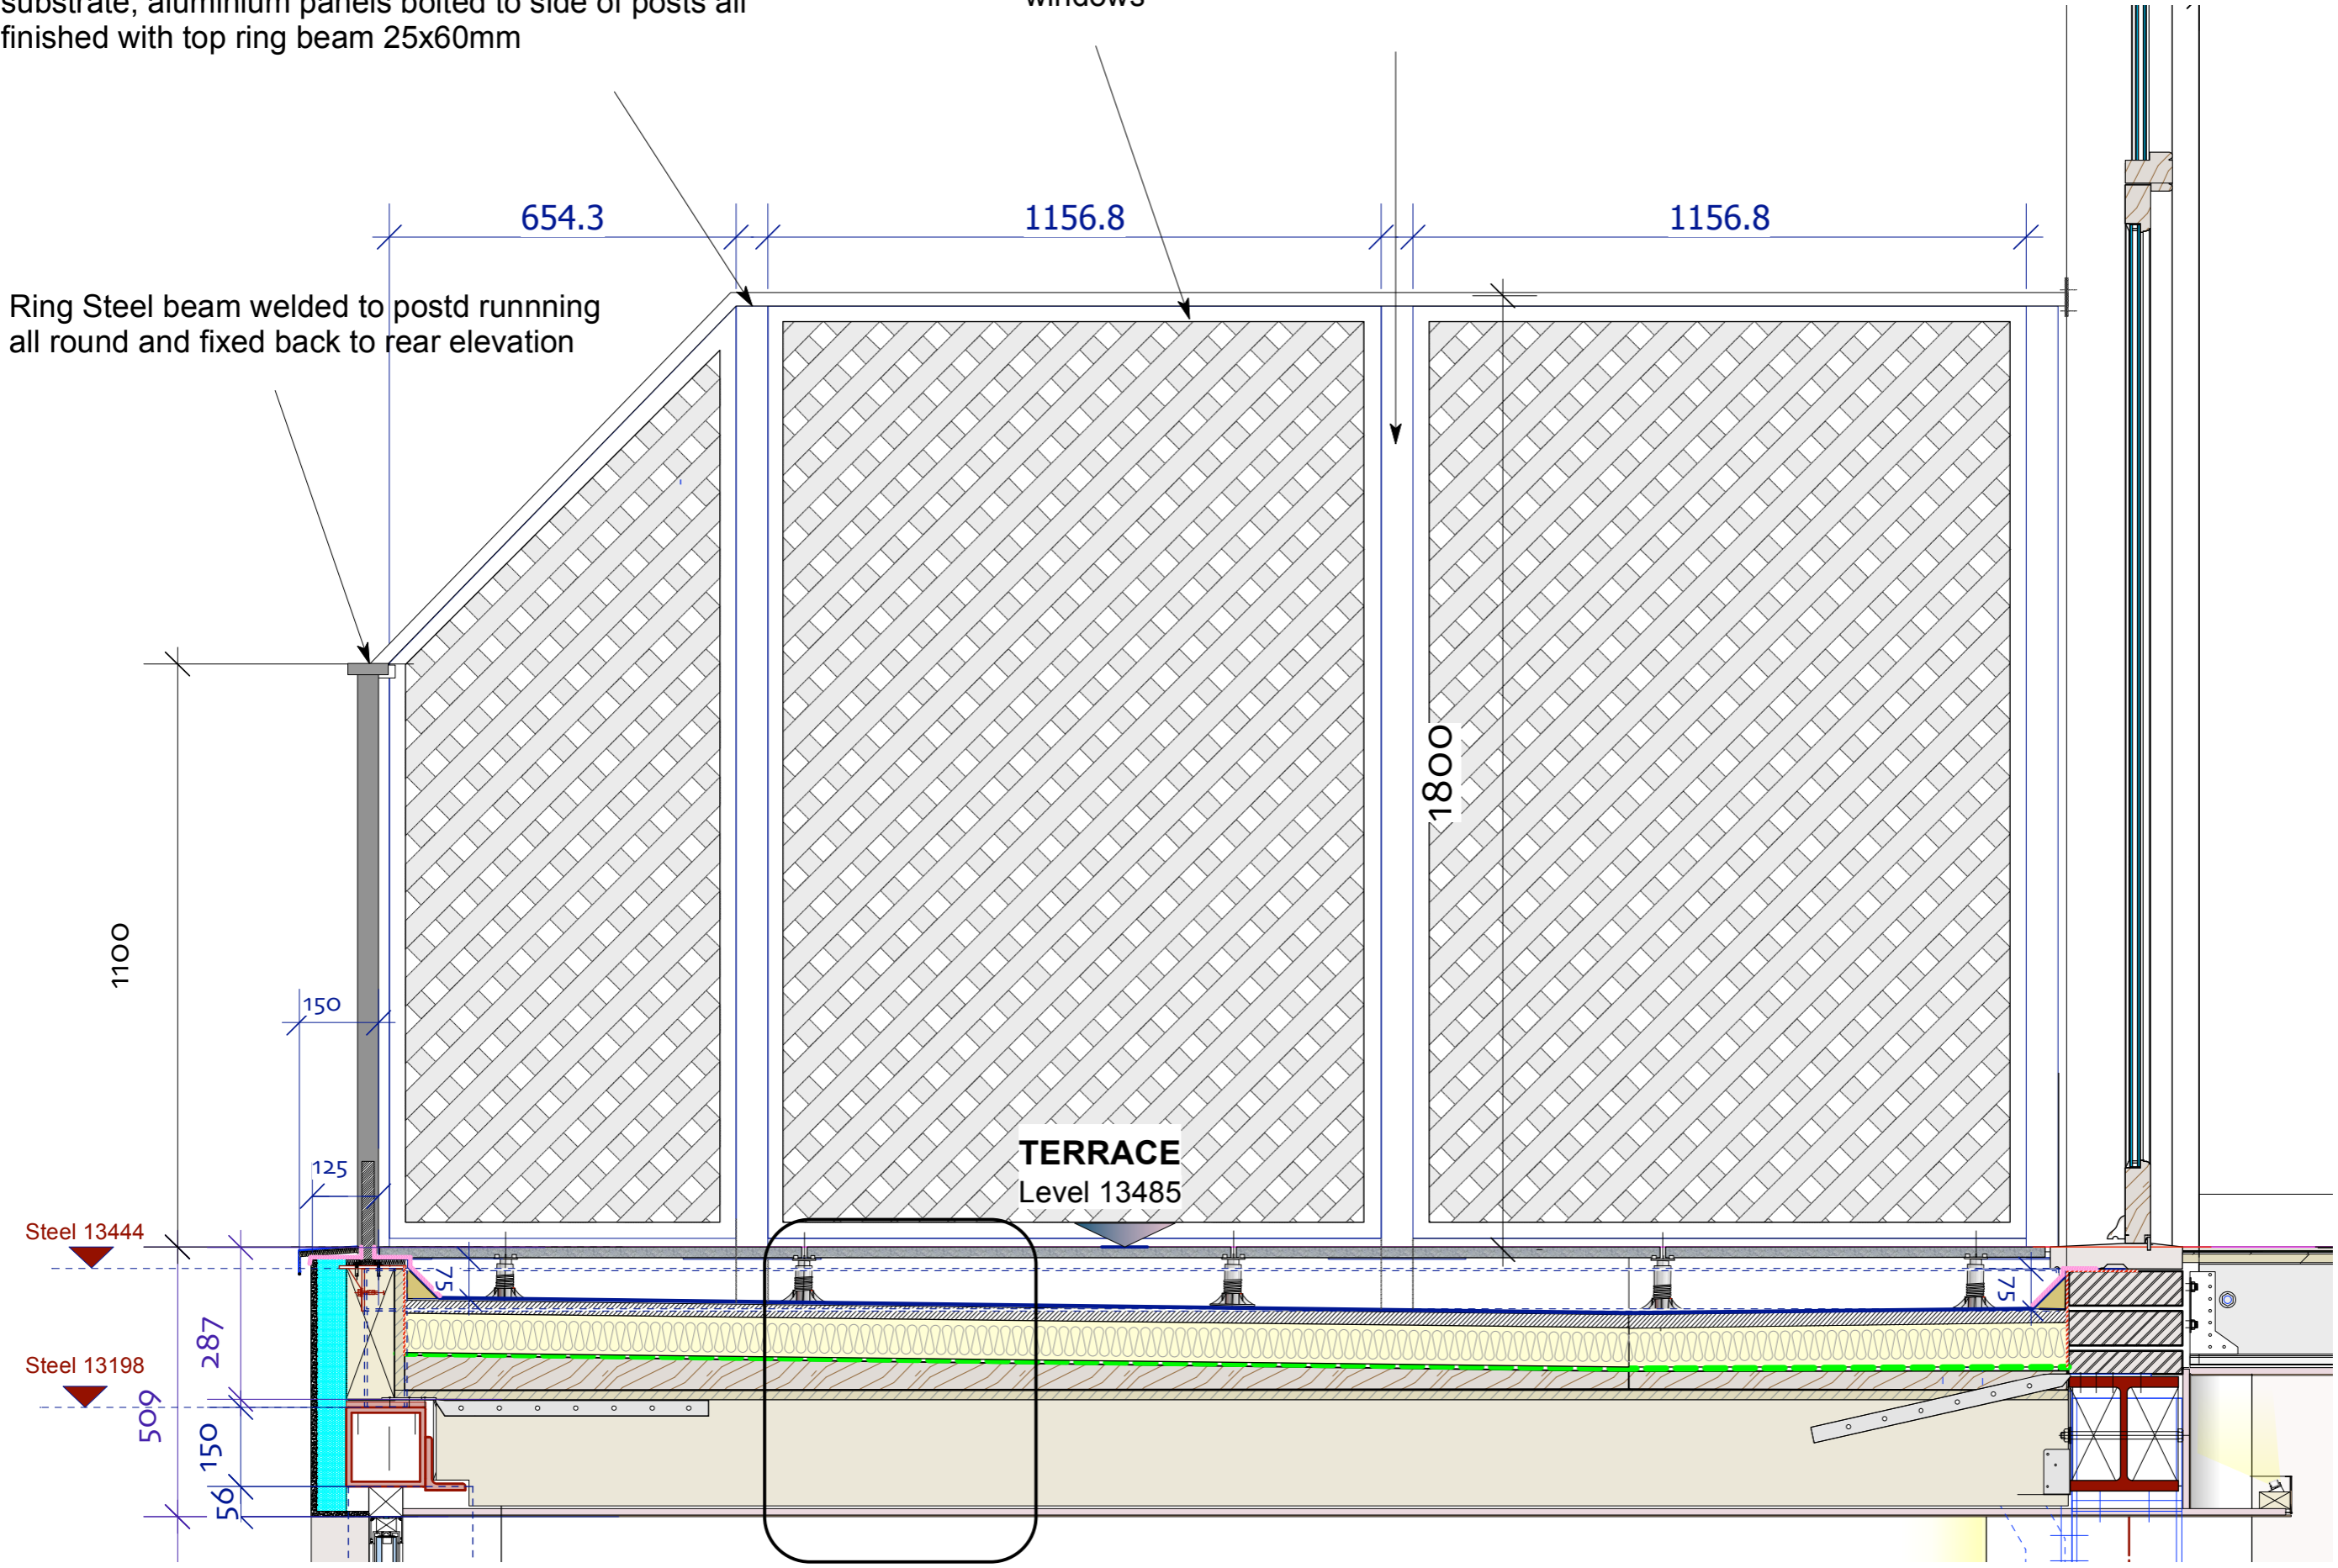

ROOF SECTION, DRAWING 721

Revisions Notes:

Client

**MOWDY LTD**

Job Title

**House Refurbishment**

**71 JAMESTOWN ROAD  
NW1 7DB**

Drawing name

**REAR EXTENSION  
FLAT ROOF SECTION**

Scale

**1:10 @ A3**

Date drawn

**SEP 2024**


Job number

**387**

Dwg. number

**P13**

Current Revision

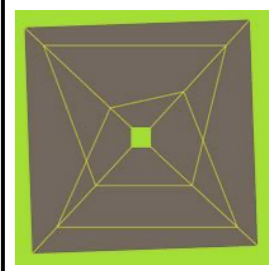

**Fernanda Pagnossin Design**  
London Fields, Hackney, E8

mob: +44(0)7973 967929  
email: fpagnossin@me.com

DO NOT SCALE THIS DRAWING