



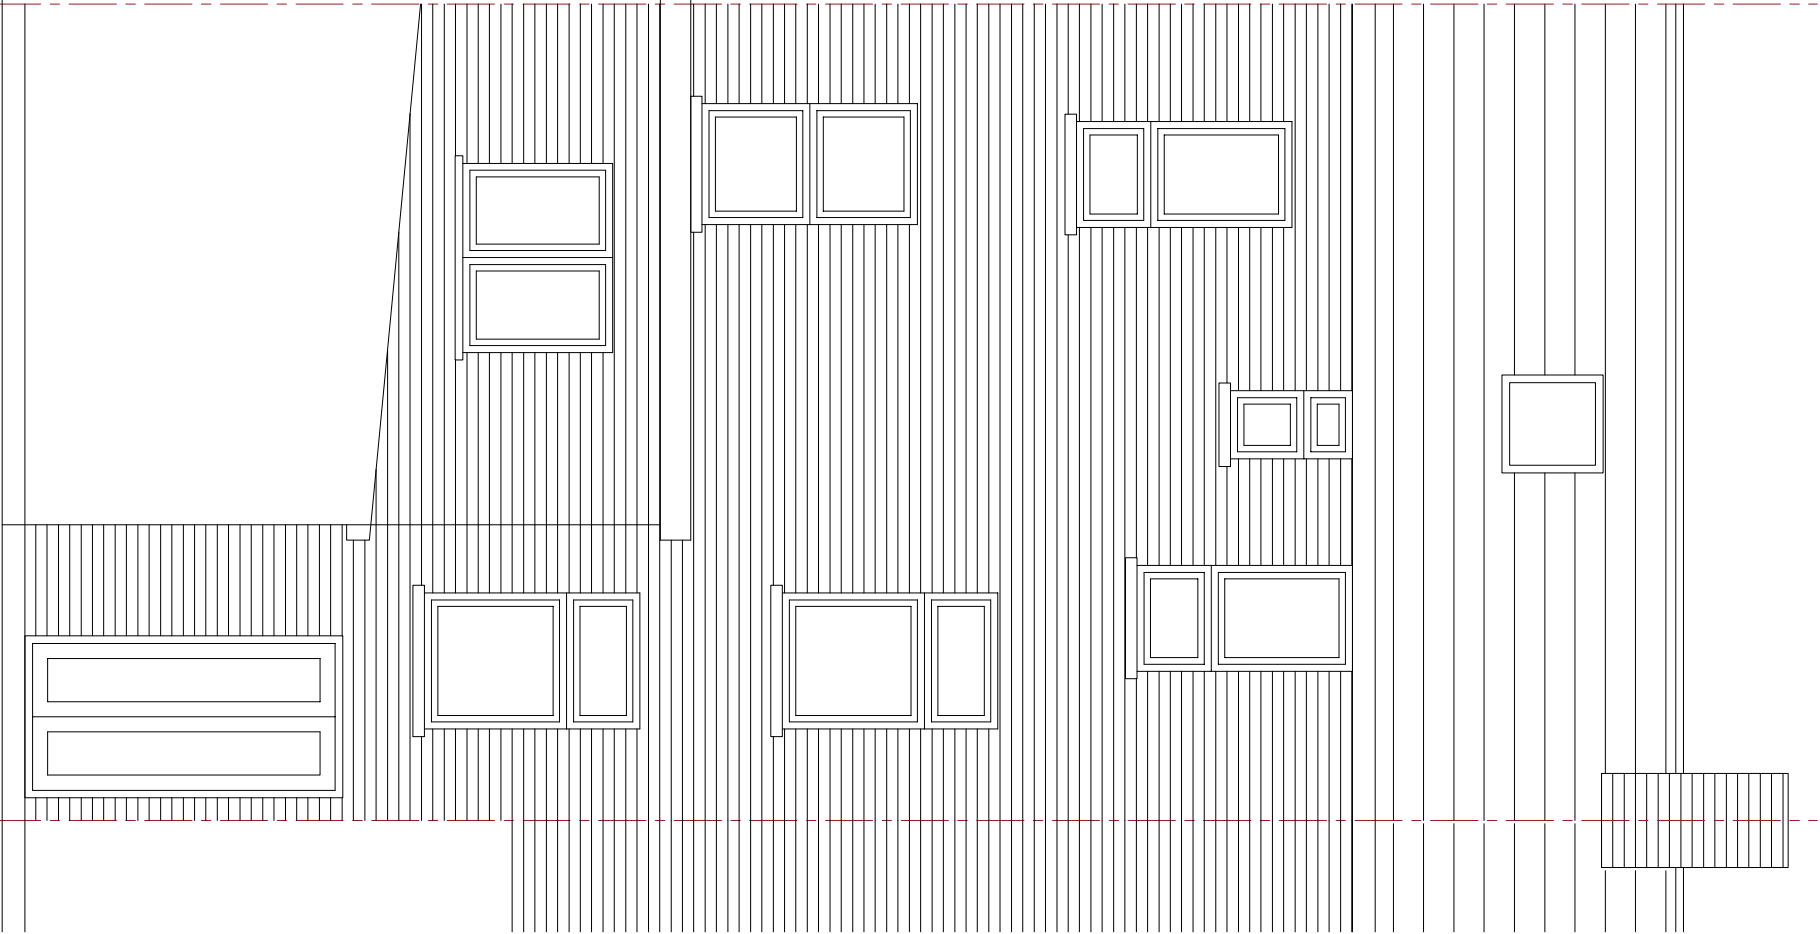


EXISTING REAR ELEVATION

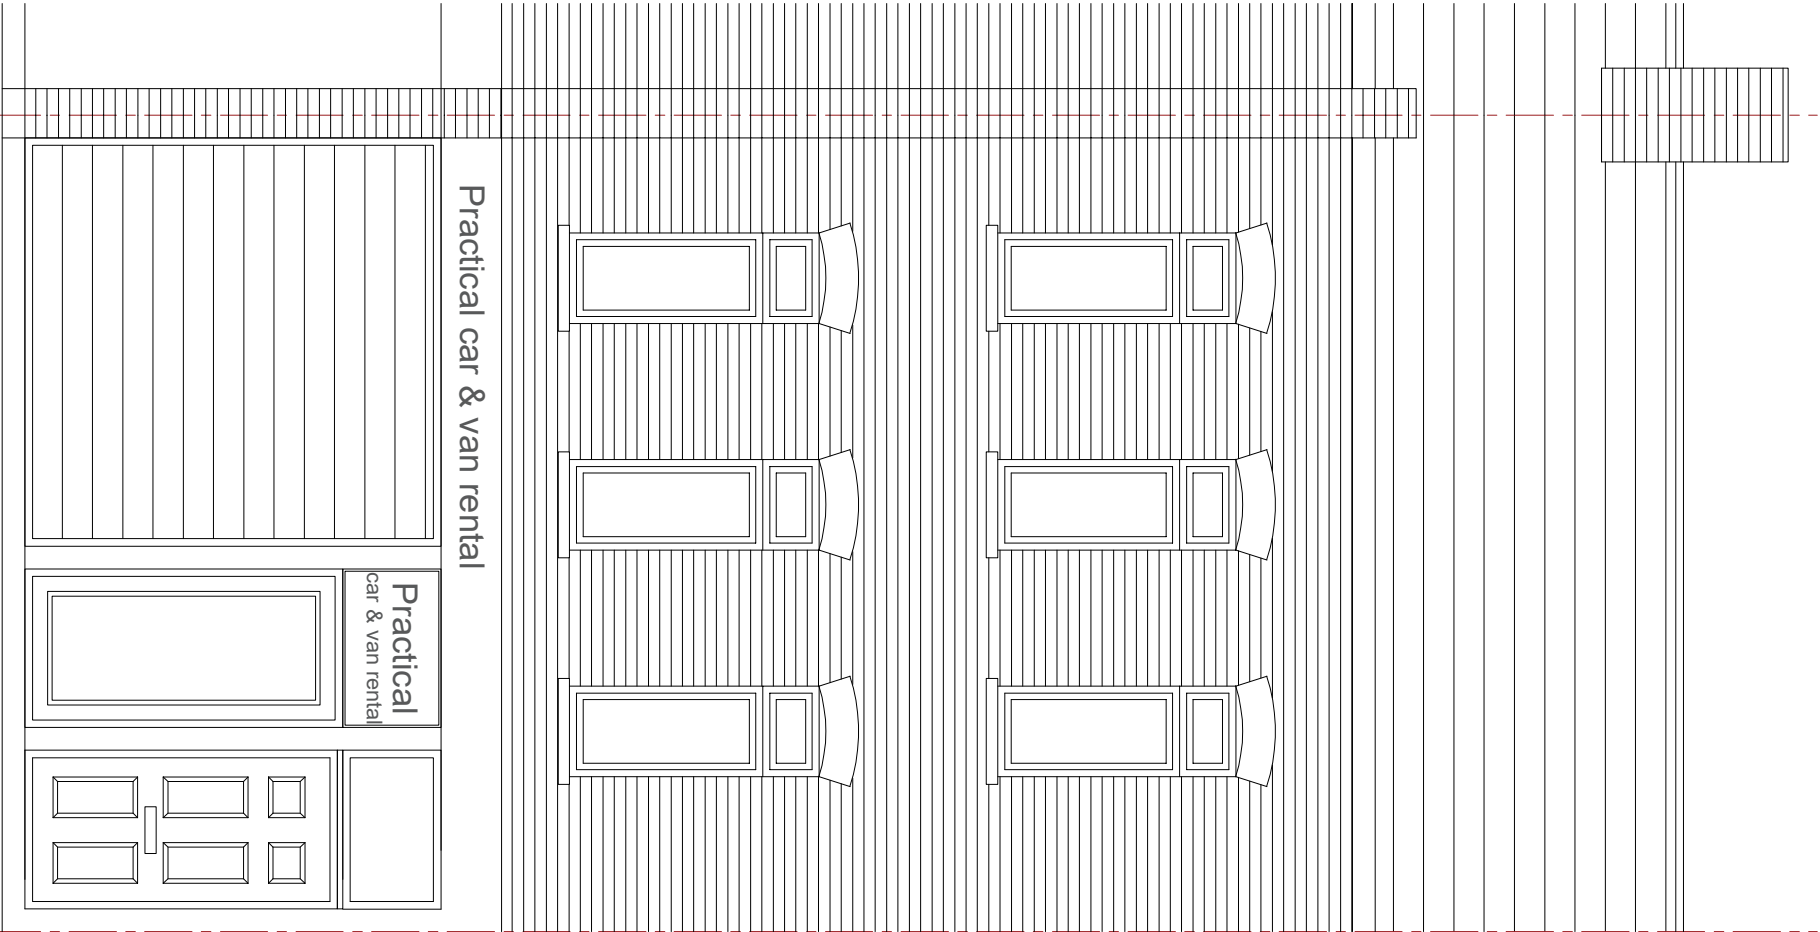

EXISTING FRONT ELEVATION

Practical car & van rental

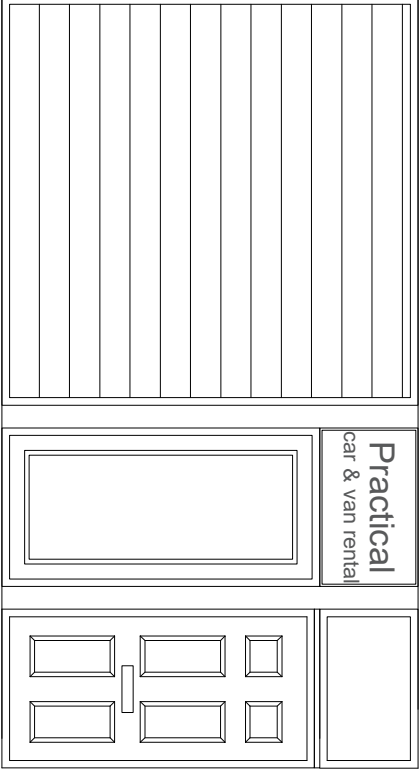

Practical
car & van rental



ADDRESS: 59 HEMSTAL ROAD NW6 2AD	Title: EXISTING ELEVATIONS	dwg NO: 59HR - 102	Scale @ A3 1:50 16/10/2024	Revision	Date	Description	..\\withBackground.jpg	160 Woodlands Avenue Eastcote, Ruslip HA4 9QY Mob: 07768683550 E: iaturn@gratchitecture.com
-------------------------------------	-------------------------------	-----------------------	----------------------------------	----------	------	-------------	------------------------	---