



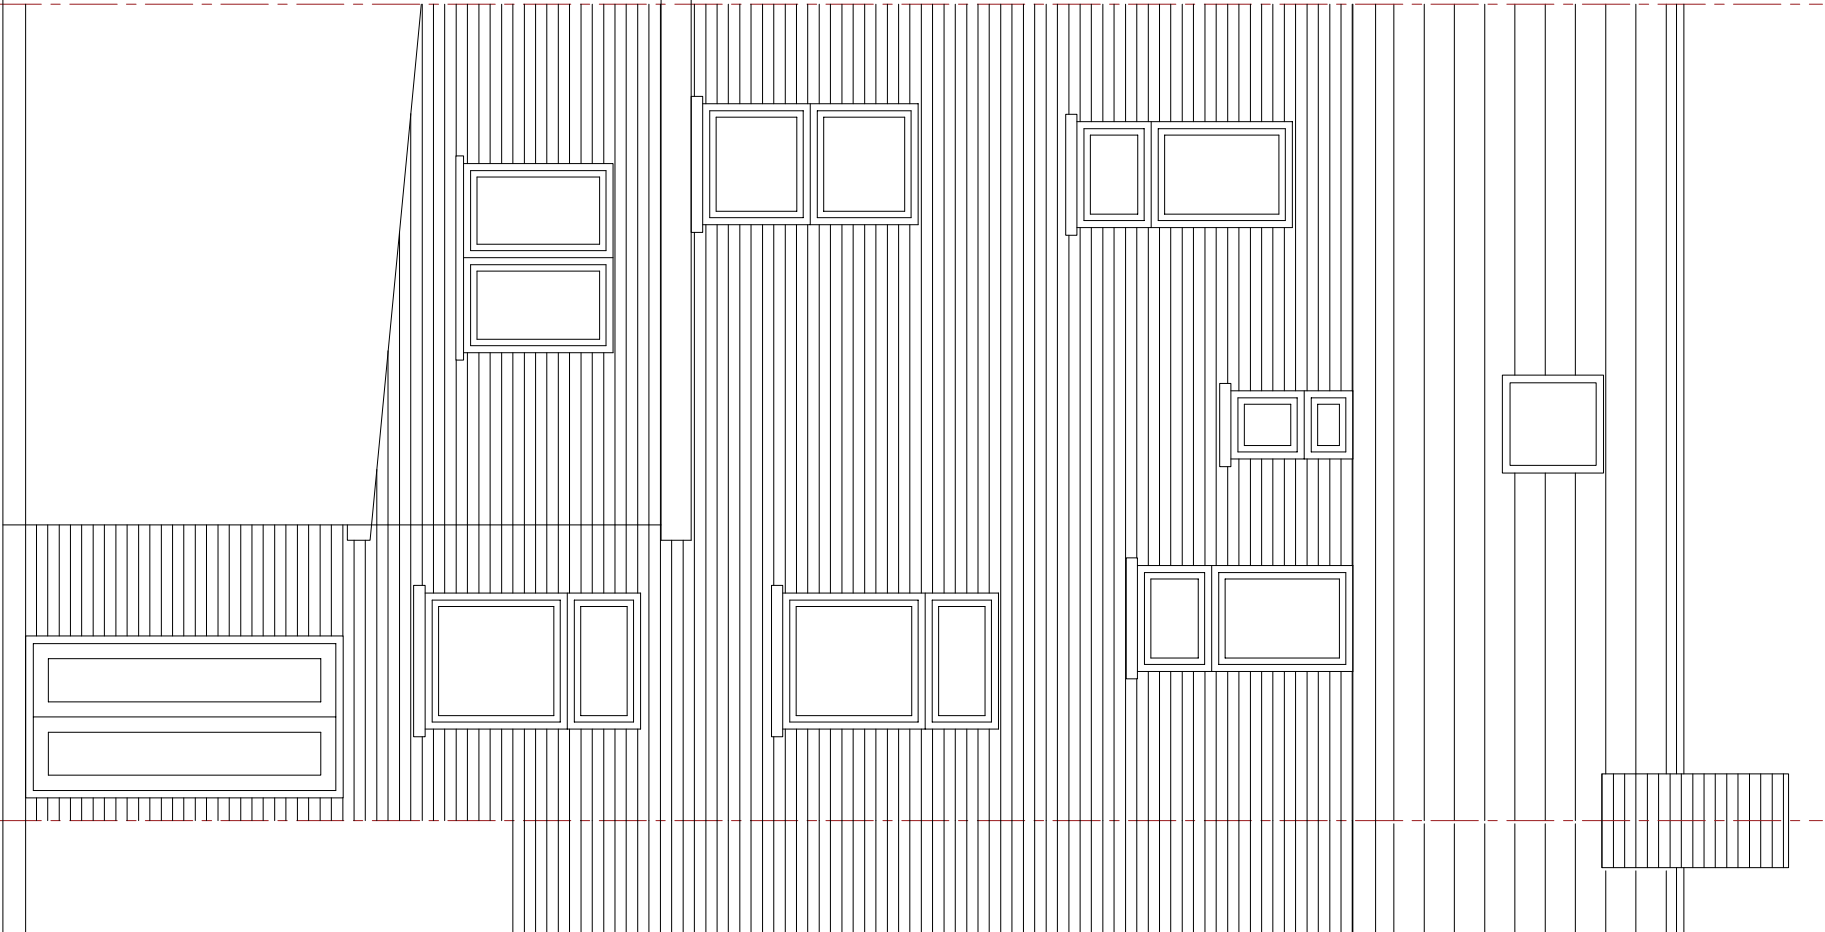

PROPOSED REAR ELEVATION

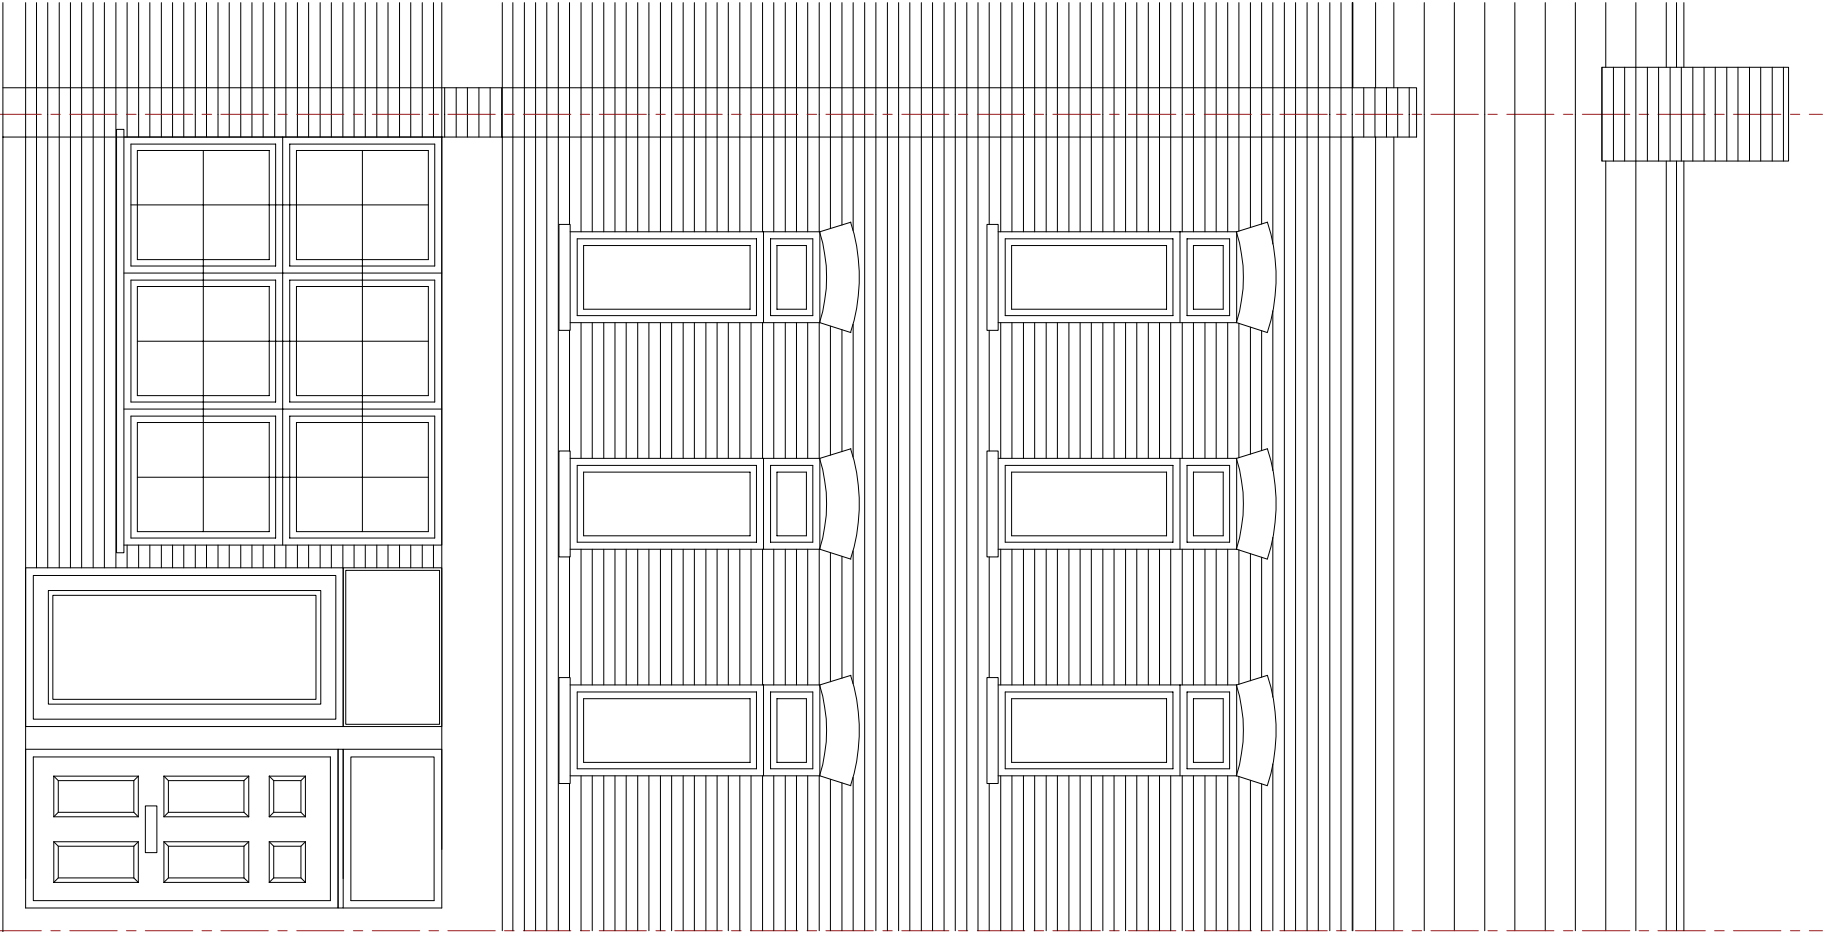

PROPOSED FRONT ELEVATION

ADDRESS: 59 HEMSTAL ROAD NW6 2AD		Title: PROPOSED ELEVATIONS		dwg NO: 59HR - 104		Scale @ A3 1:50 16/10/2024		Revision	Date	Description	..\\withBackground.jpg	160 Woodlands Avenue Eastcote, Ruslip HA4 9QY Mob: 07768683550 E: iaturn@gratchitecture.com
-------------------------------------	--	-------------------------------	--	-----------------------	--	----------------------------------	--	----------	------	-------------	------------------------	---