




SIDE ELEVATION AS PROPOSED (1:100)

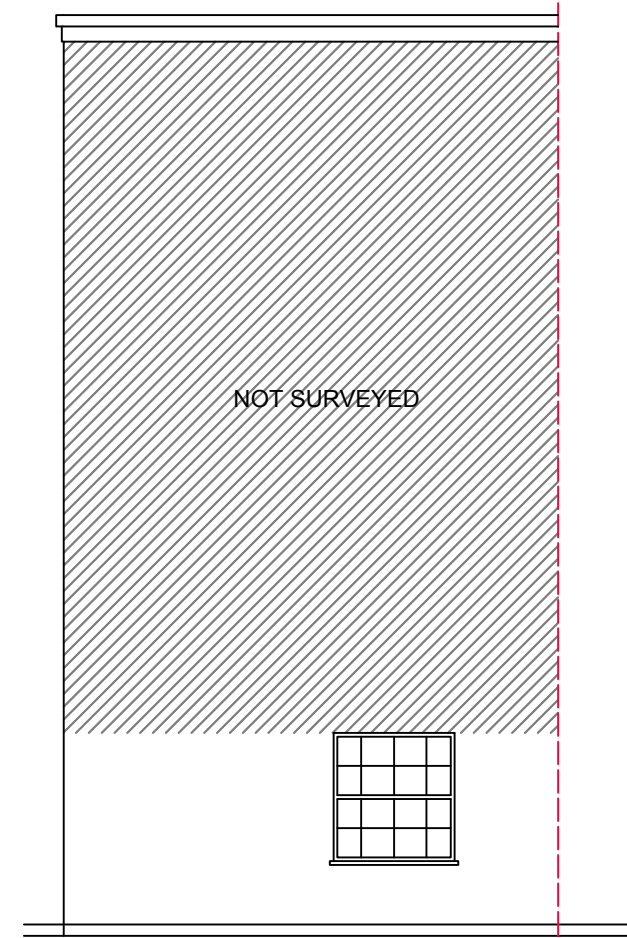


FRONT ELEVATION AS PROPOSED (1:100)

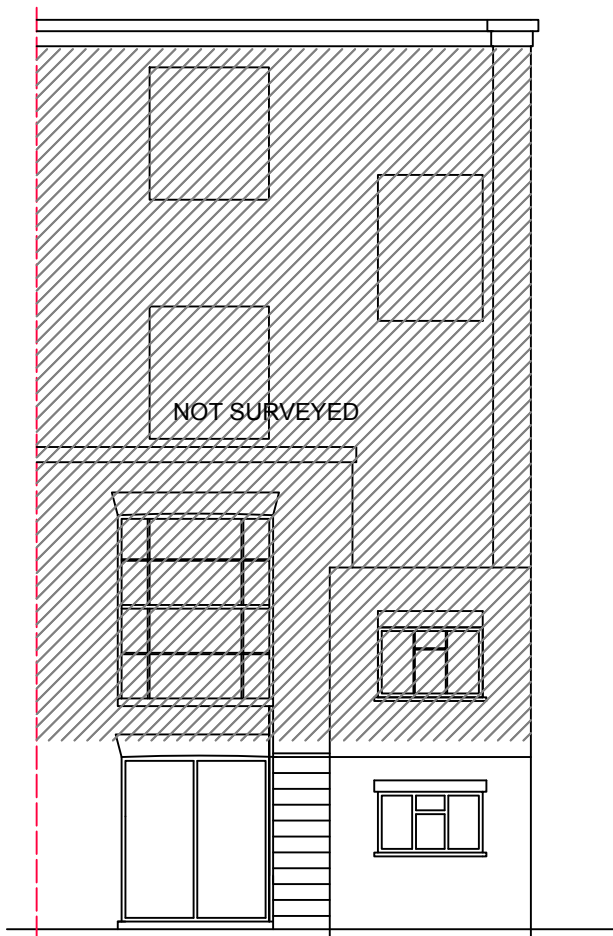

REAR ELEVATION AS PROPOSED (1:100)

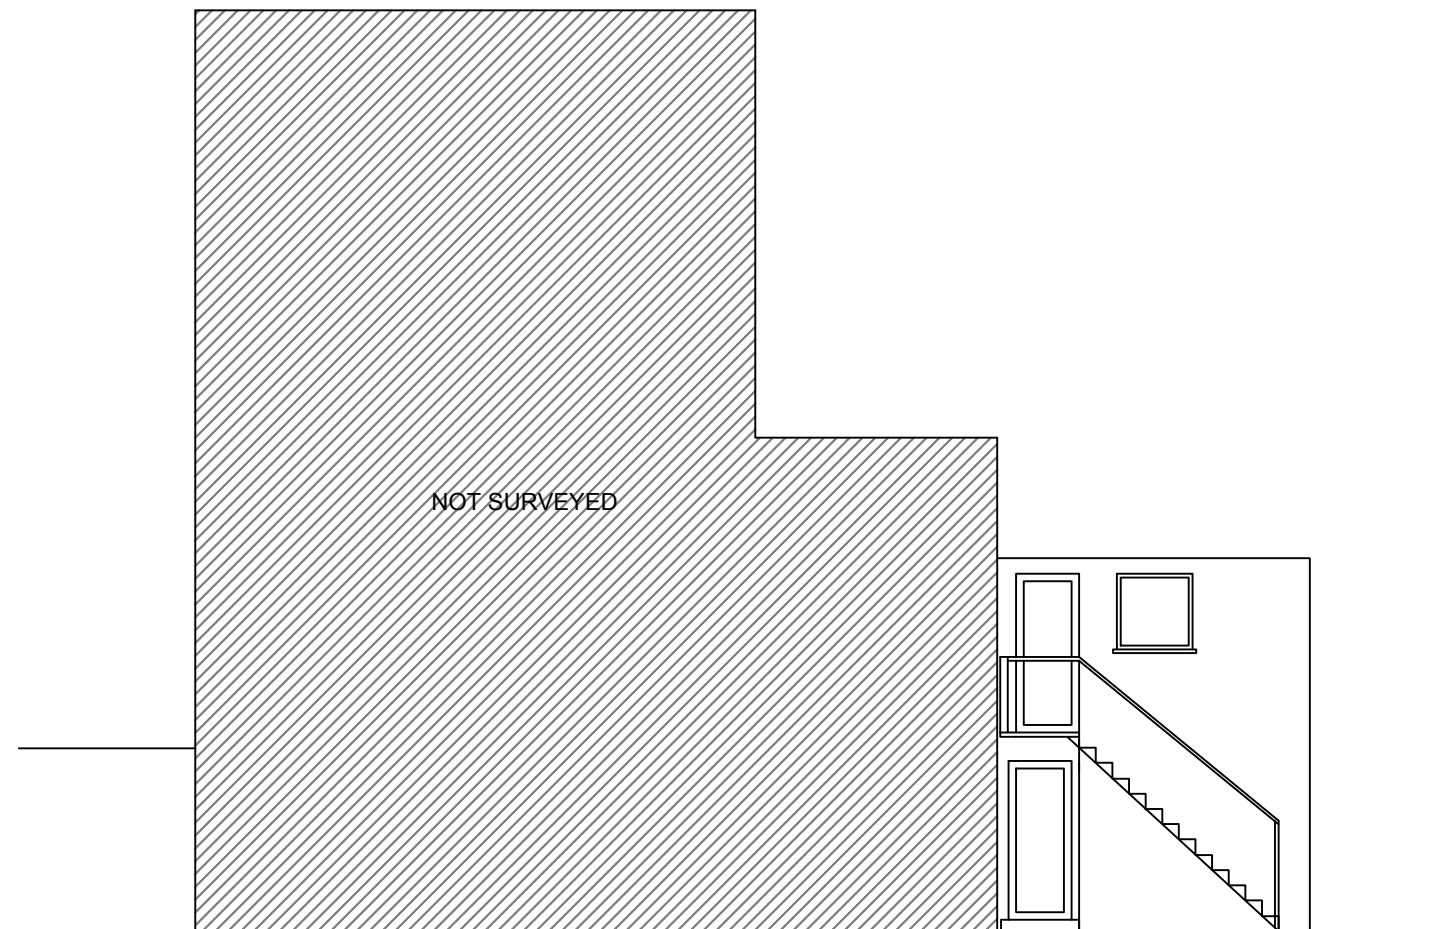

SIDE ELEVATION AS PROPOSED(1:100)

 

PROJECT  
 Ricky Patel  
 28a Augustine Road  
 London  
 NW1 9RN

Scale / Page Size  
 1:100 at A3

DRAWN / CHECKED:  
 Amrita Panesar

SHEET TITLE:  
 Elevations as Proposed

SHEET NUMBER:  
 PL[03]