

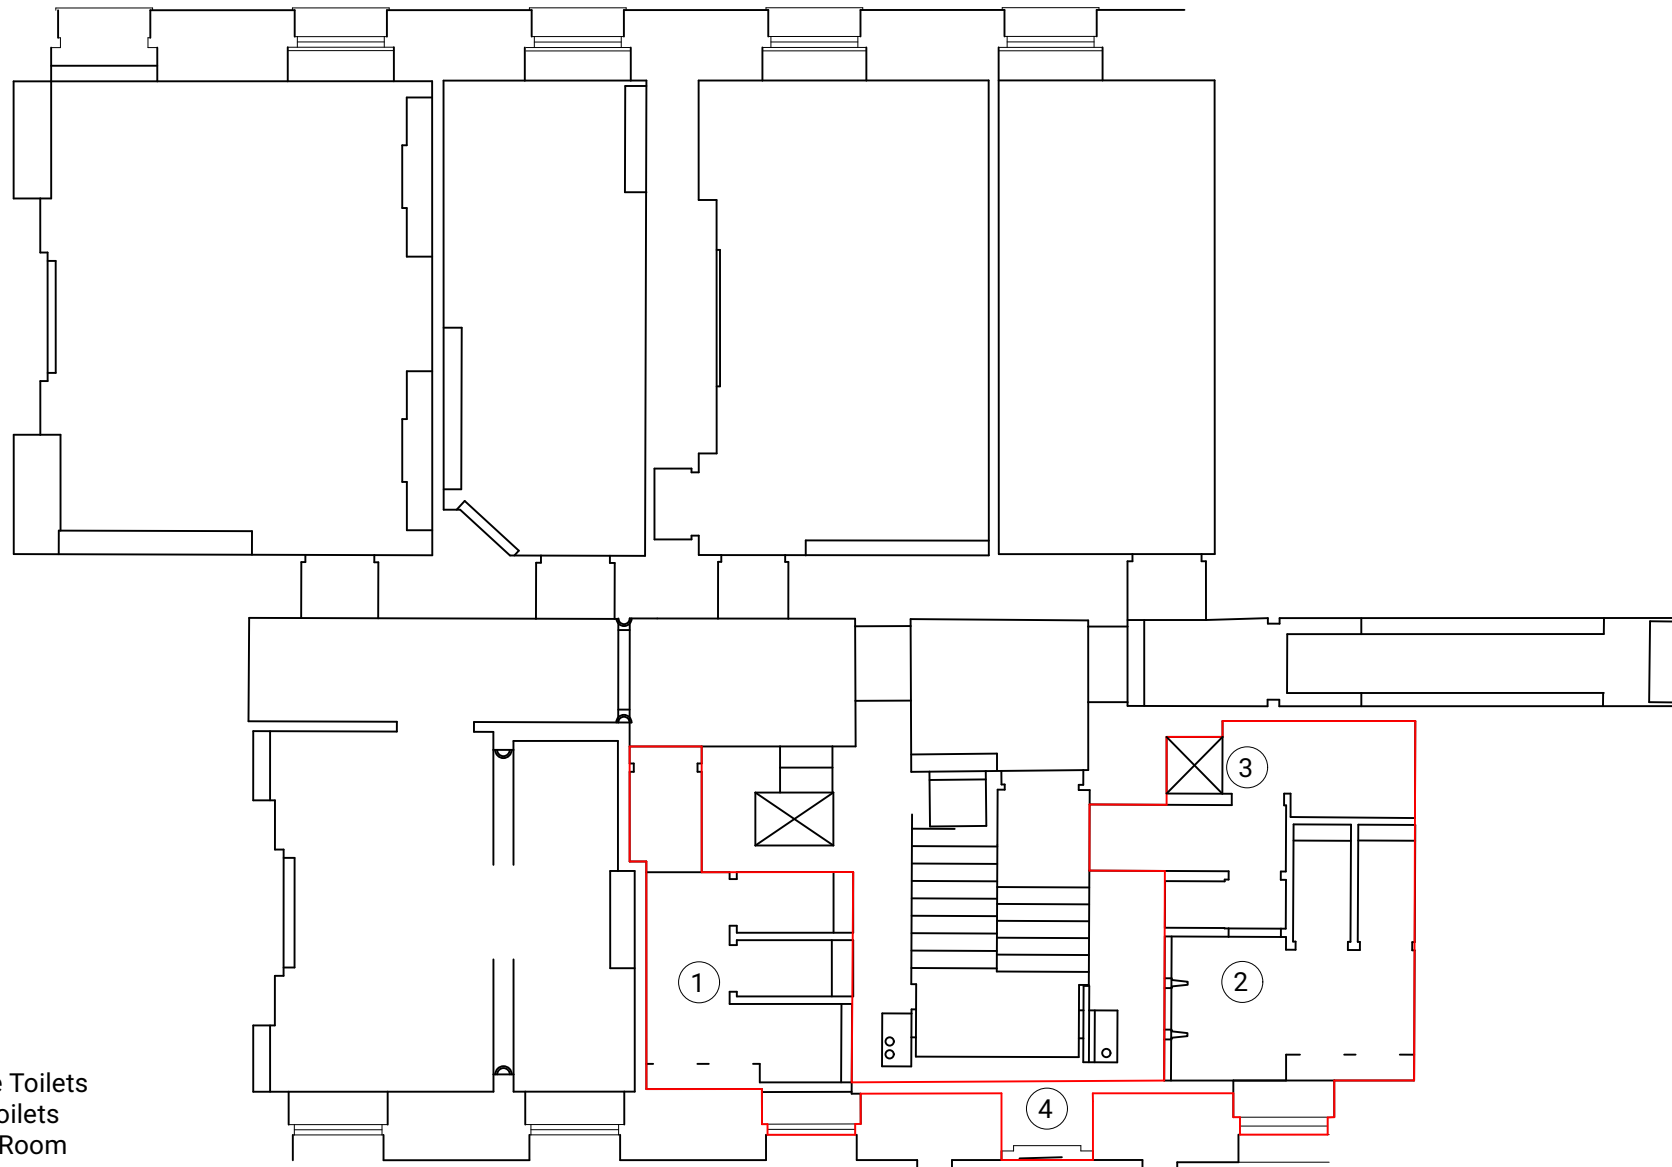


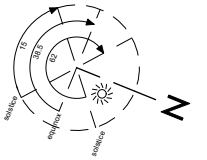

Key

- 1 Existing Female Toilets
- 2 Existing Male Toilets
- 3 Unisex Shower Room
- 4 Undercroft Doorway

 

Notes

PCA

Project Address
3 Stone Buildings, Lincolns Inn, London
WC2A 3XL

Drawing Title
Lower Ground Floor Plan

Drawing No.:
2104_1010

Scale@A1: Scale@A3: Rev. Date:
1:100

Drawn by: Date: Status:
JC 09/07/2021 LTA

PARDON CHAMBERS ARCHITECTS