

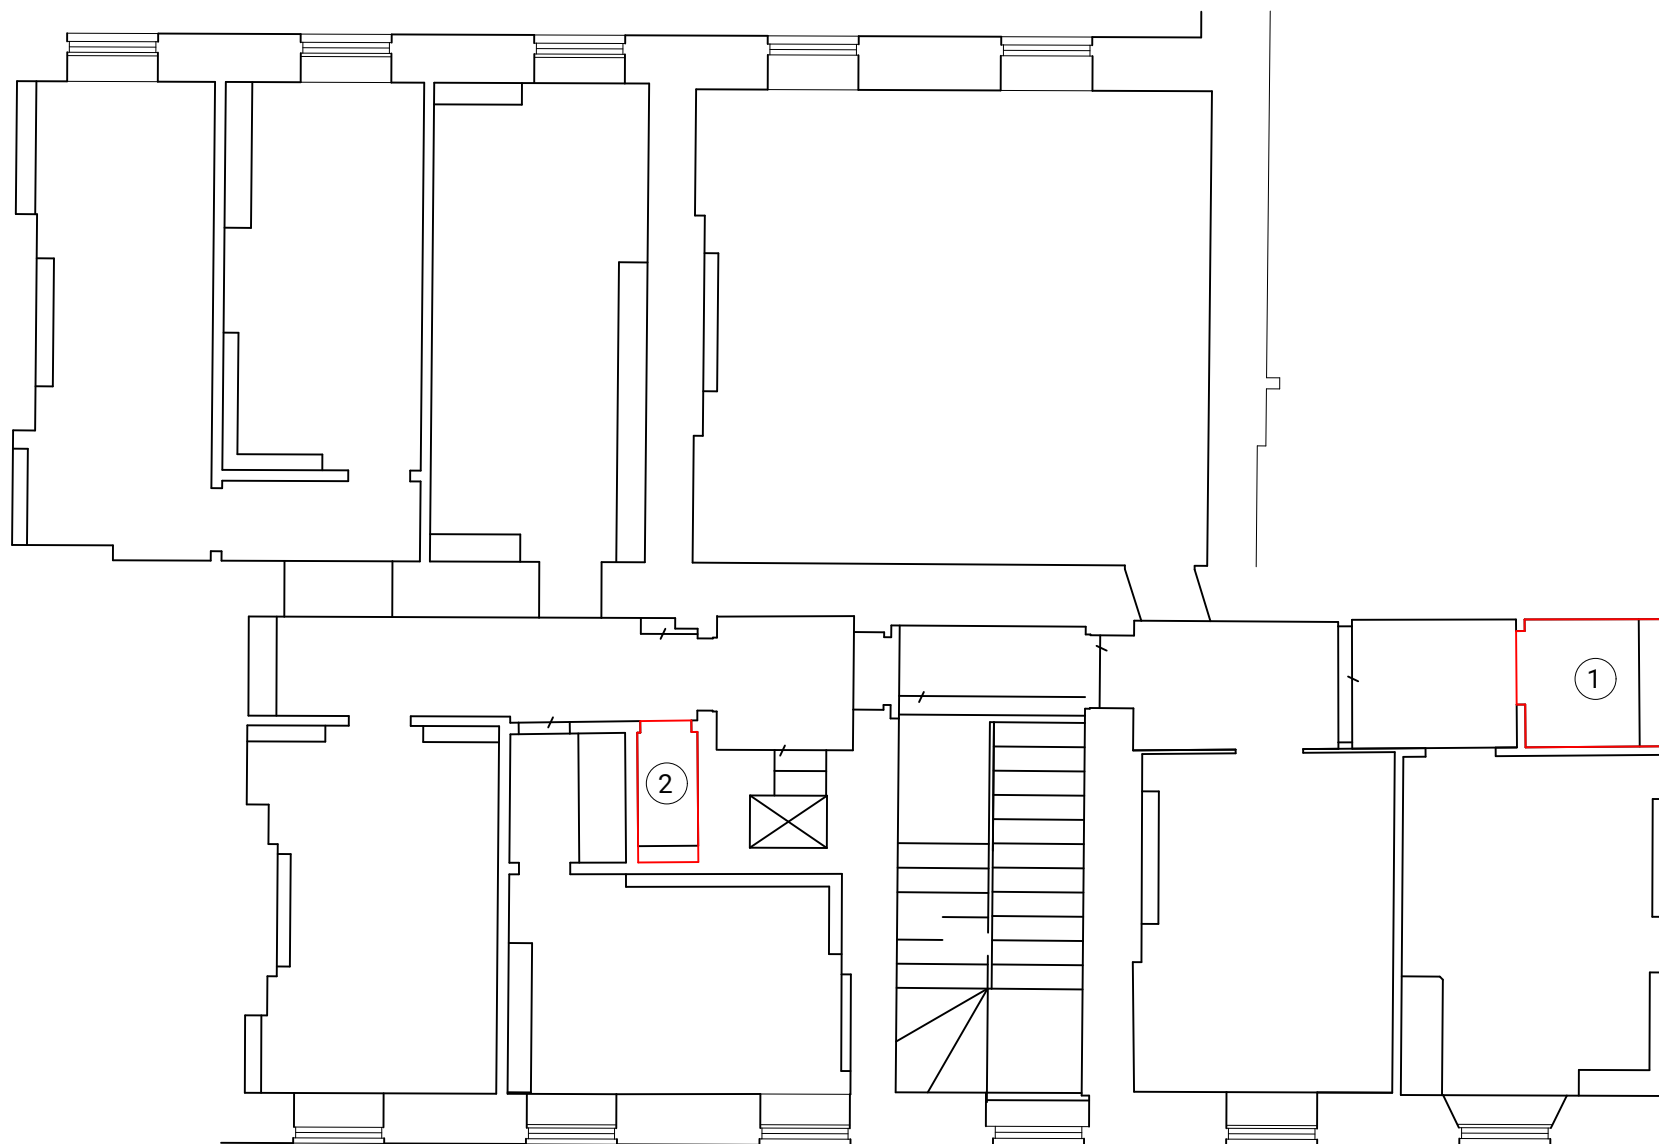


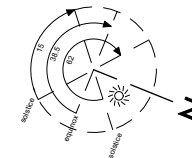

Key

- 1 Toilet 1
- 2 Toilet 2

 

Notes

PCA

Project Address
3 Stone Buildings, Lincolns Inn, London
WC2A 3XL

Drawing Title
First Floor Plan- Toilets

Drawing No.:	2104_1013	Revision:	\
Scale@A1:	Scale@A3:	Rev. Date:	
	1:100		
Drawn by:	Date:	Status:	
JC	09/07/2021	LTA	

PARDON CHAMBERS ARCHITECTS