




Structure Key

- Extg Structure
- Proposed Structure
- Demolitions


Survey

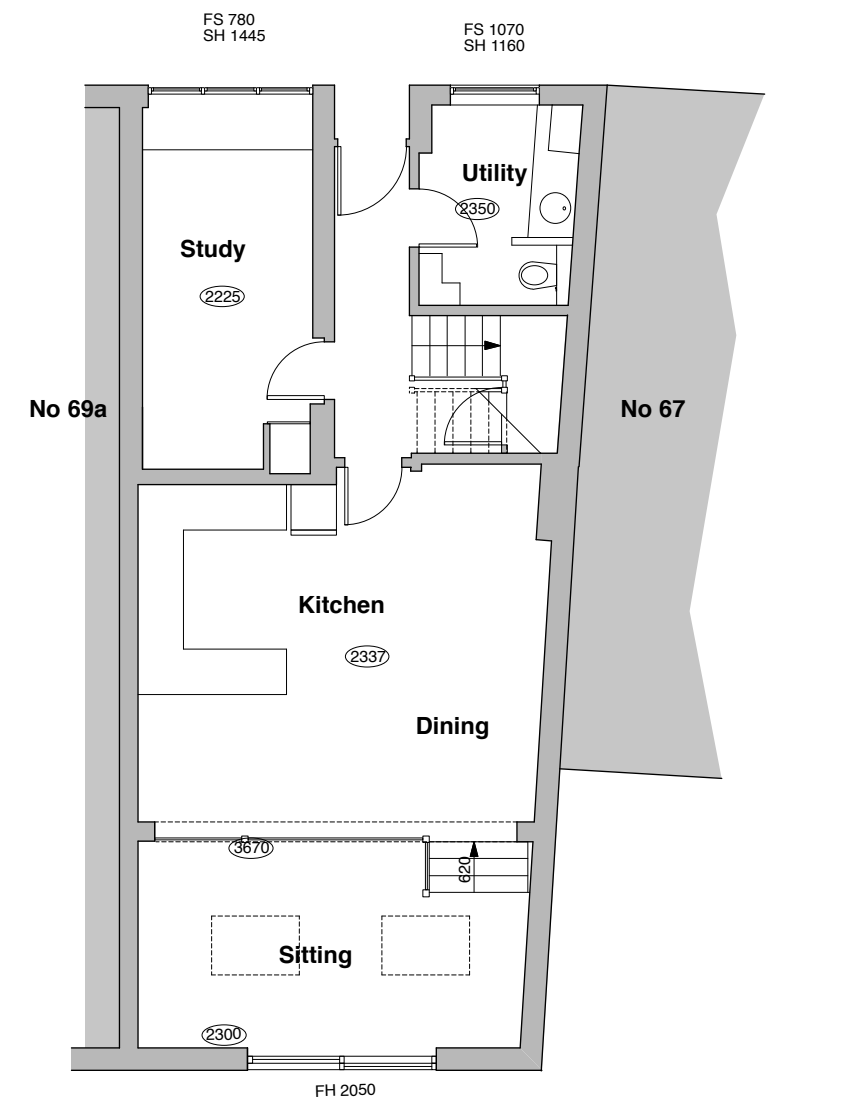


Ground Floor Plan

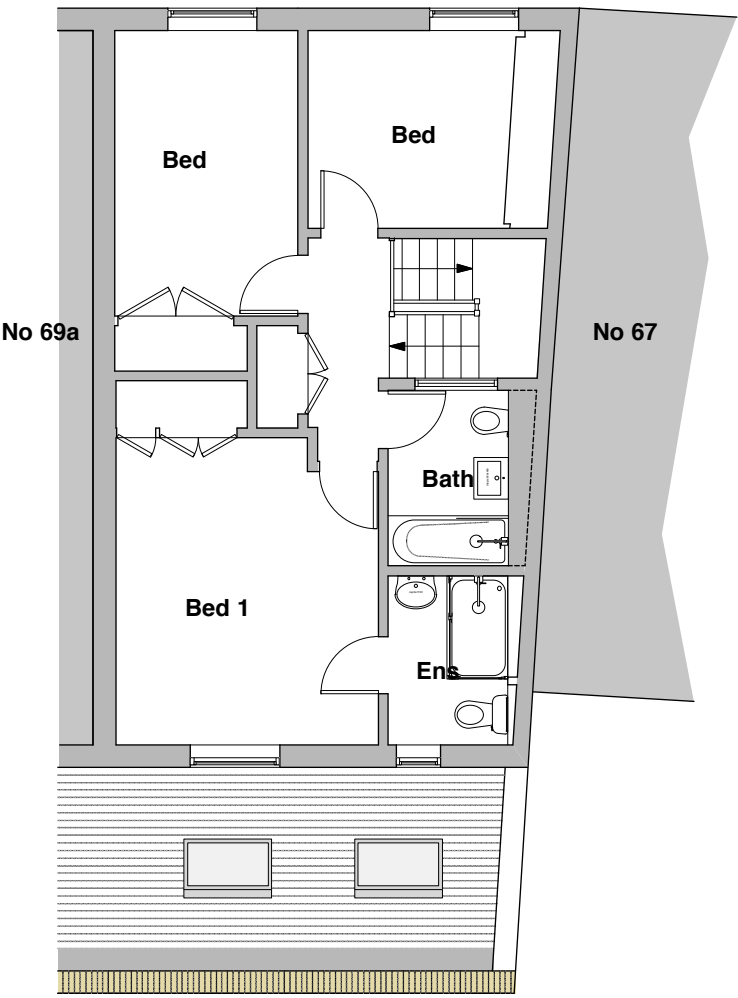 


First Floor Plan

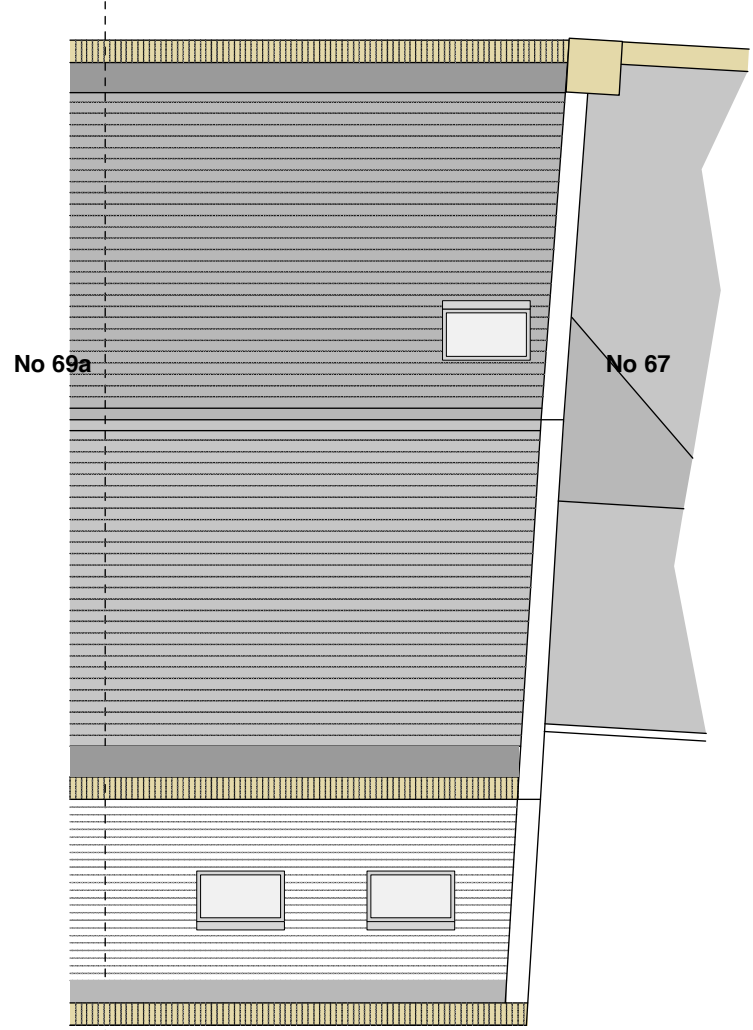

Roof Plan

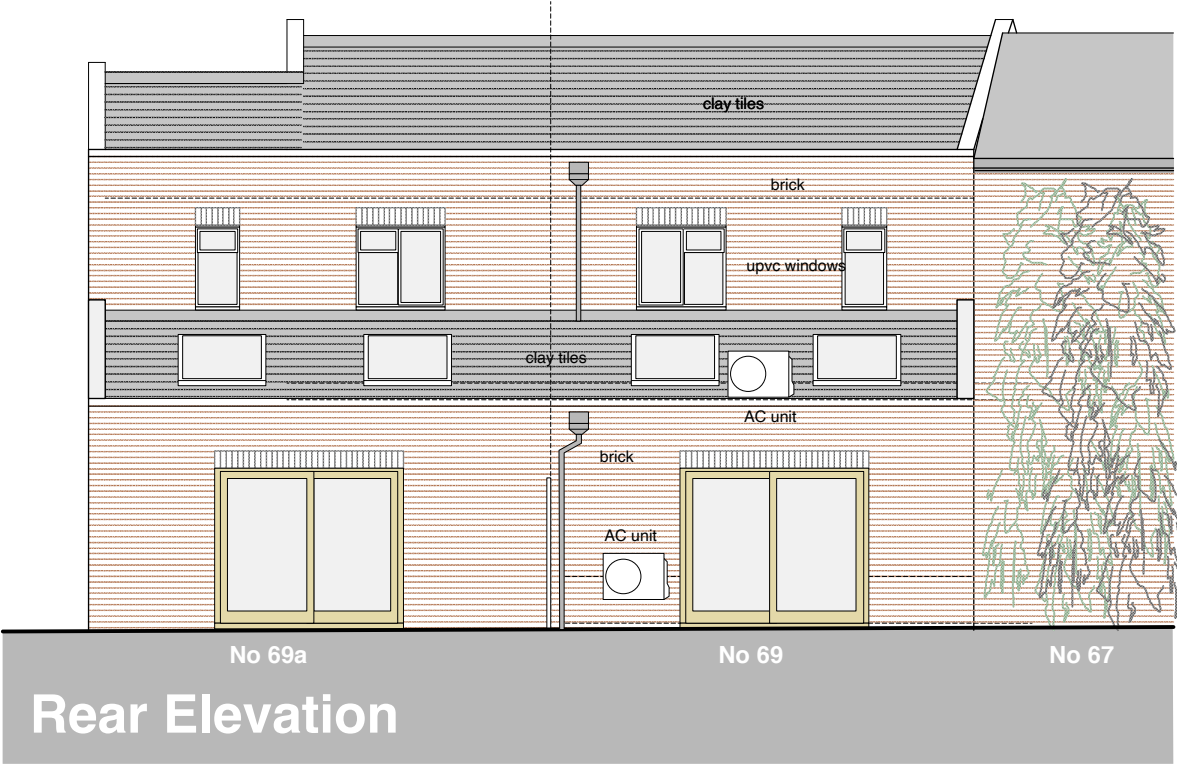

Rear Elevation

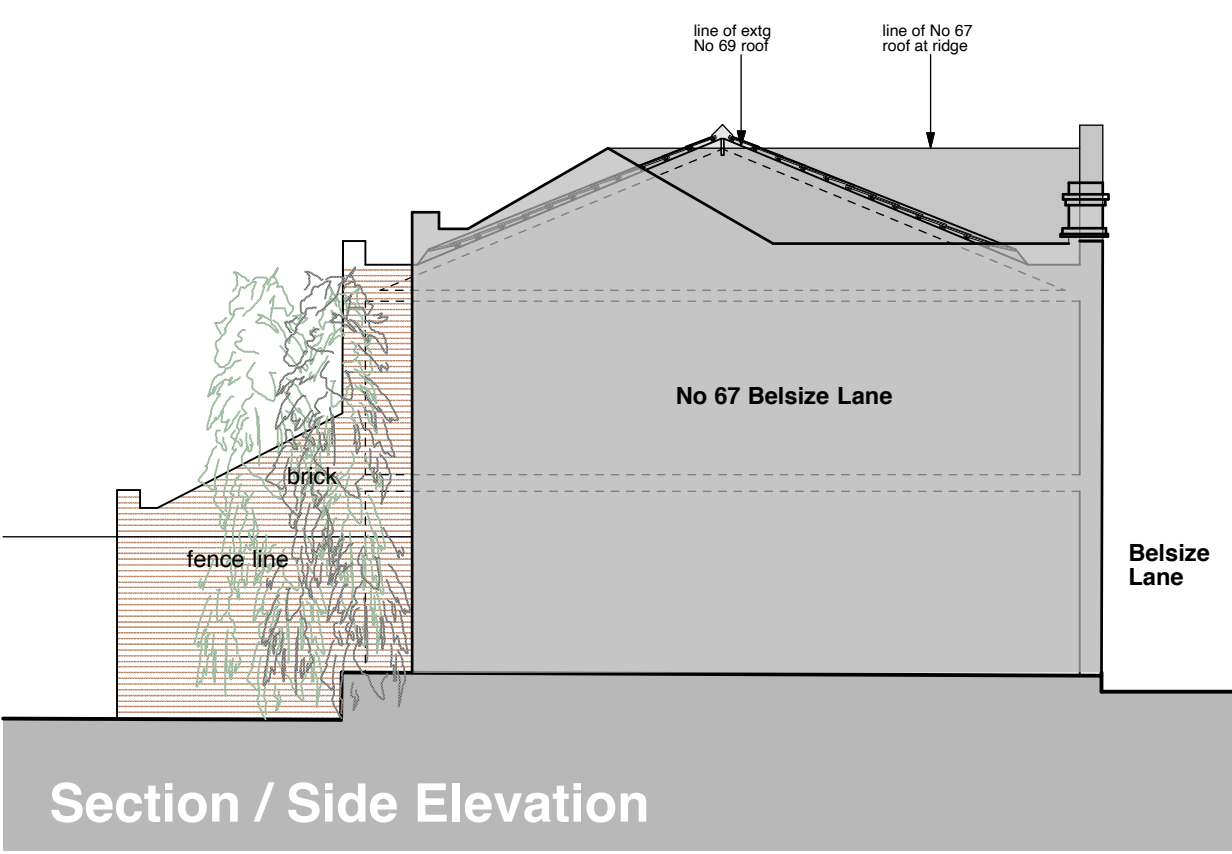


Section / Side Elevation



Location Plan 1:1250




Front Elevation

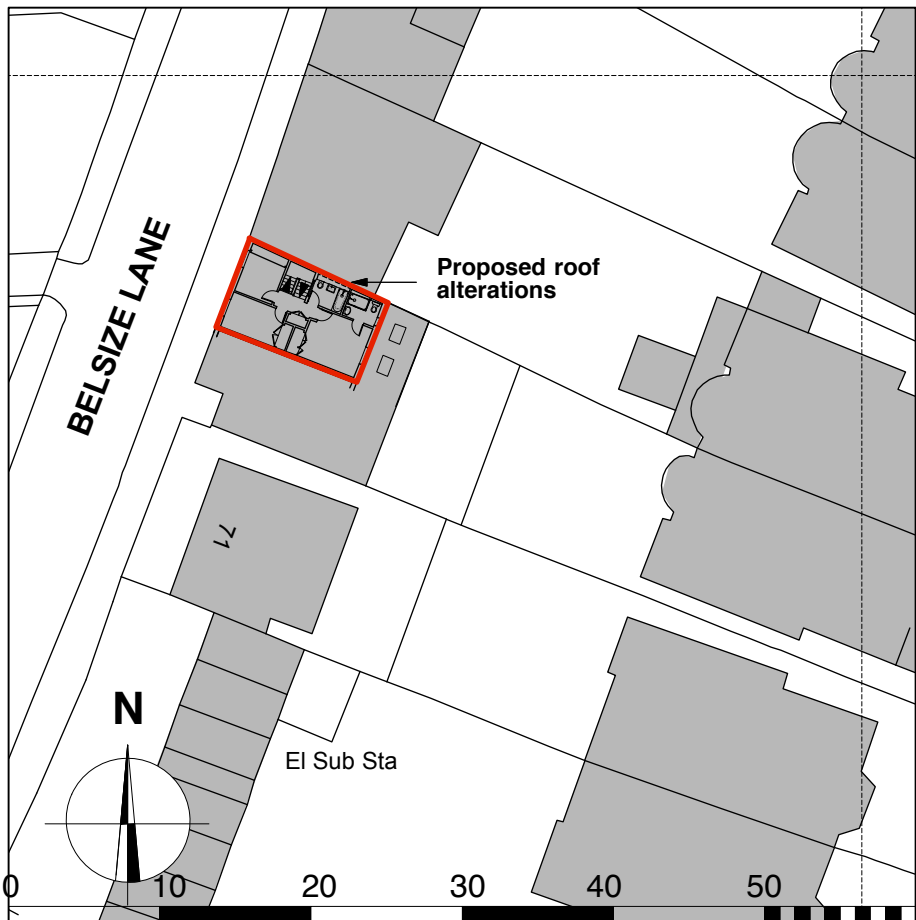


Block Plan 1:500


Proposed

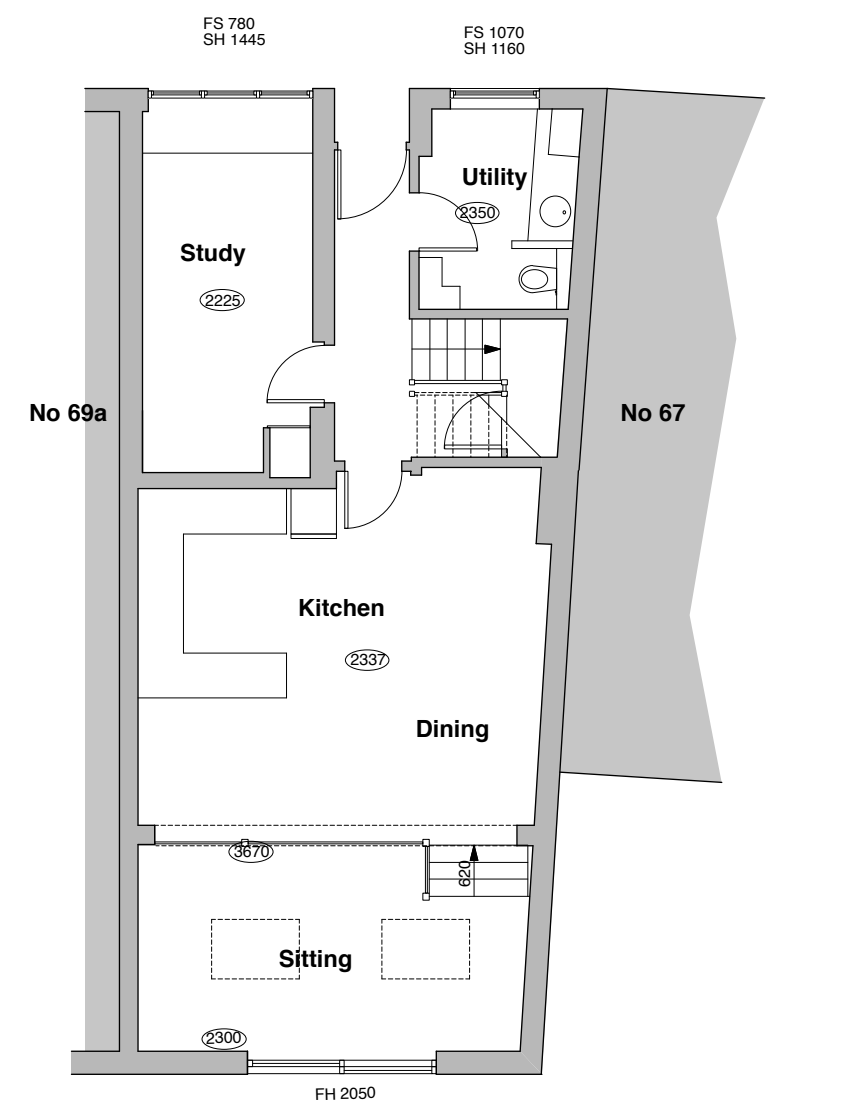


Ground Floor Plan

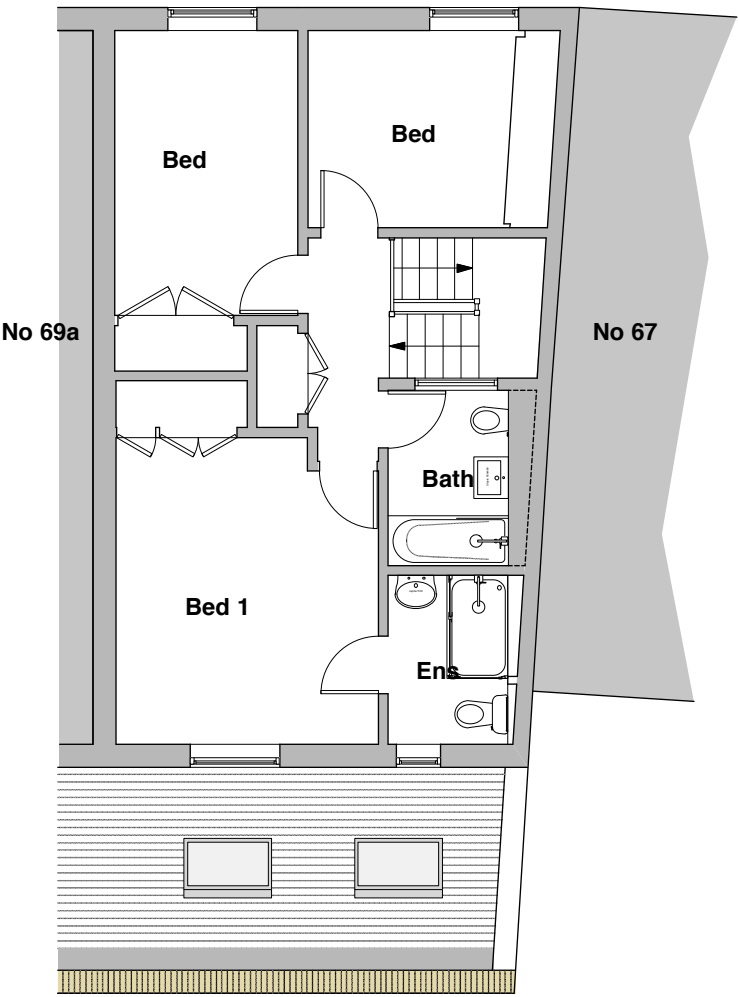

First Floor Plan

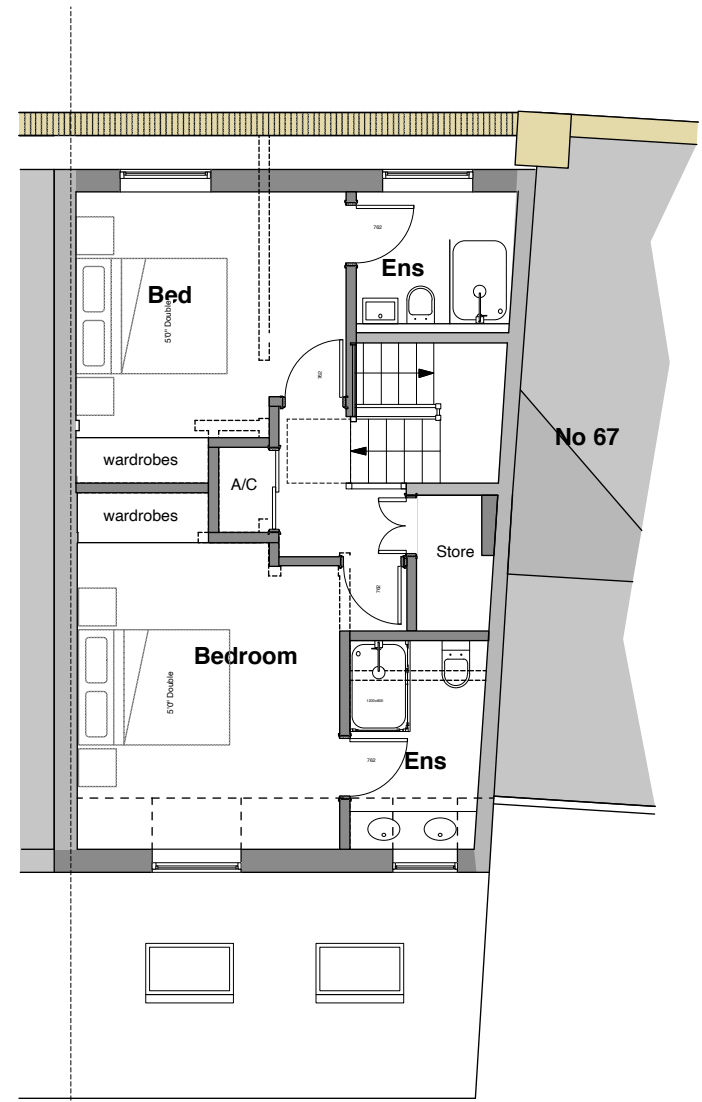


Proposed Attic Plan

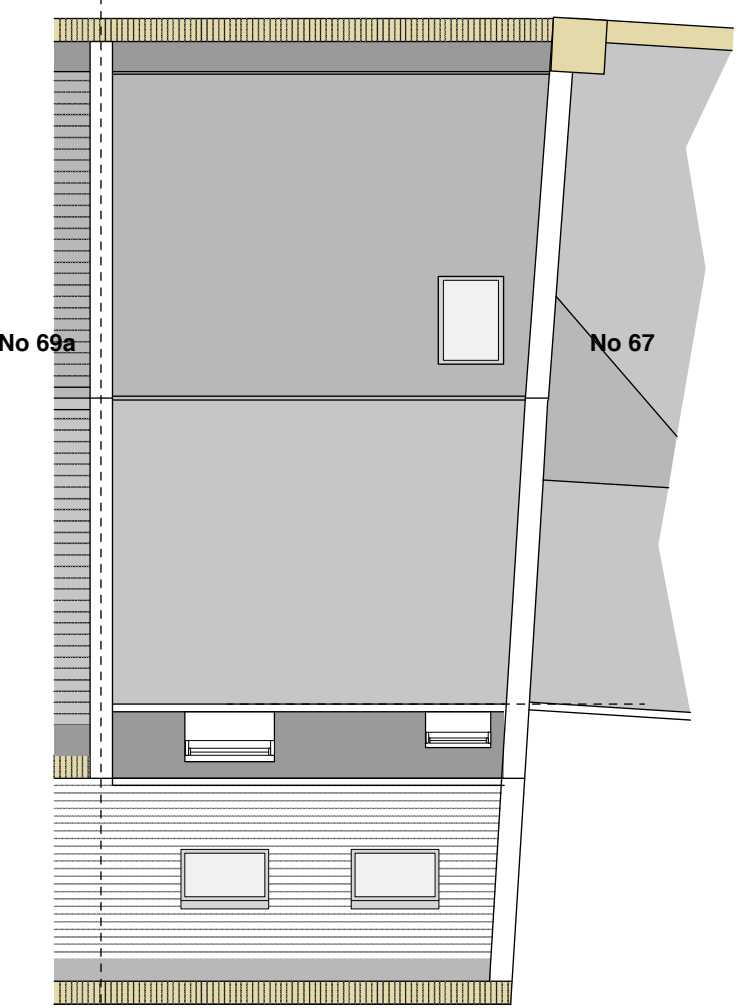

Roof Plan (Mansard)




Proposed Rear Elevation

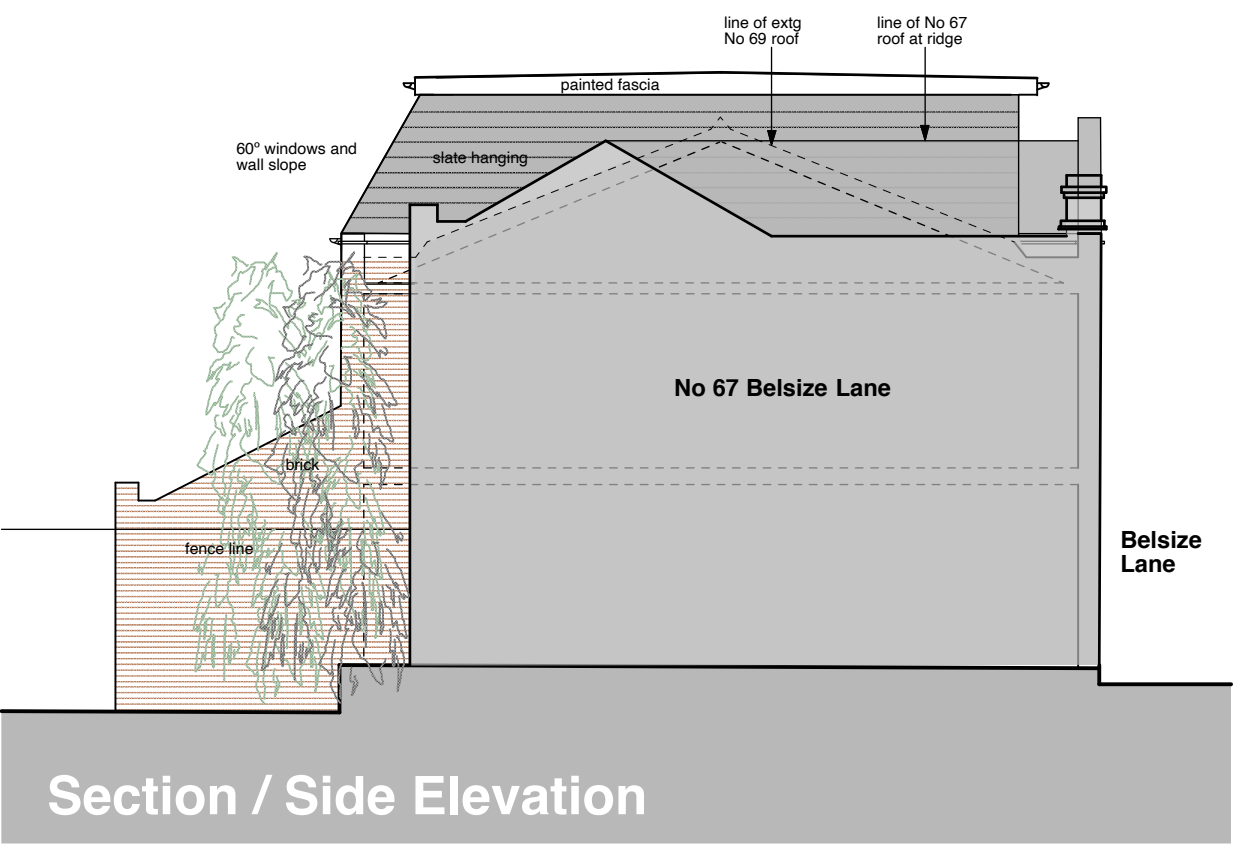

Section / Side Elevation



Proposed Front Elevation

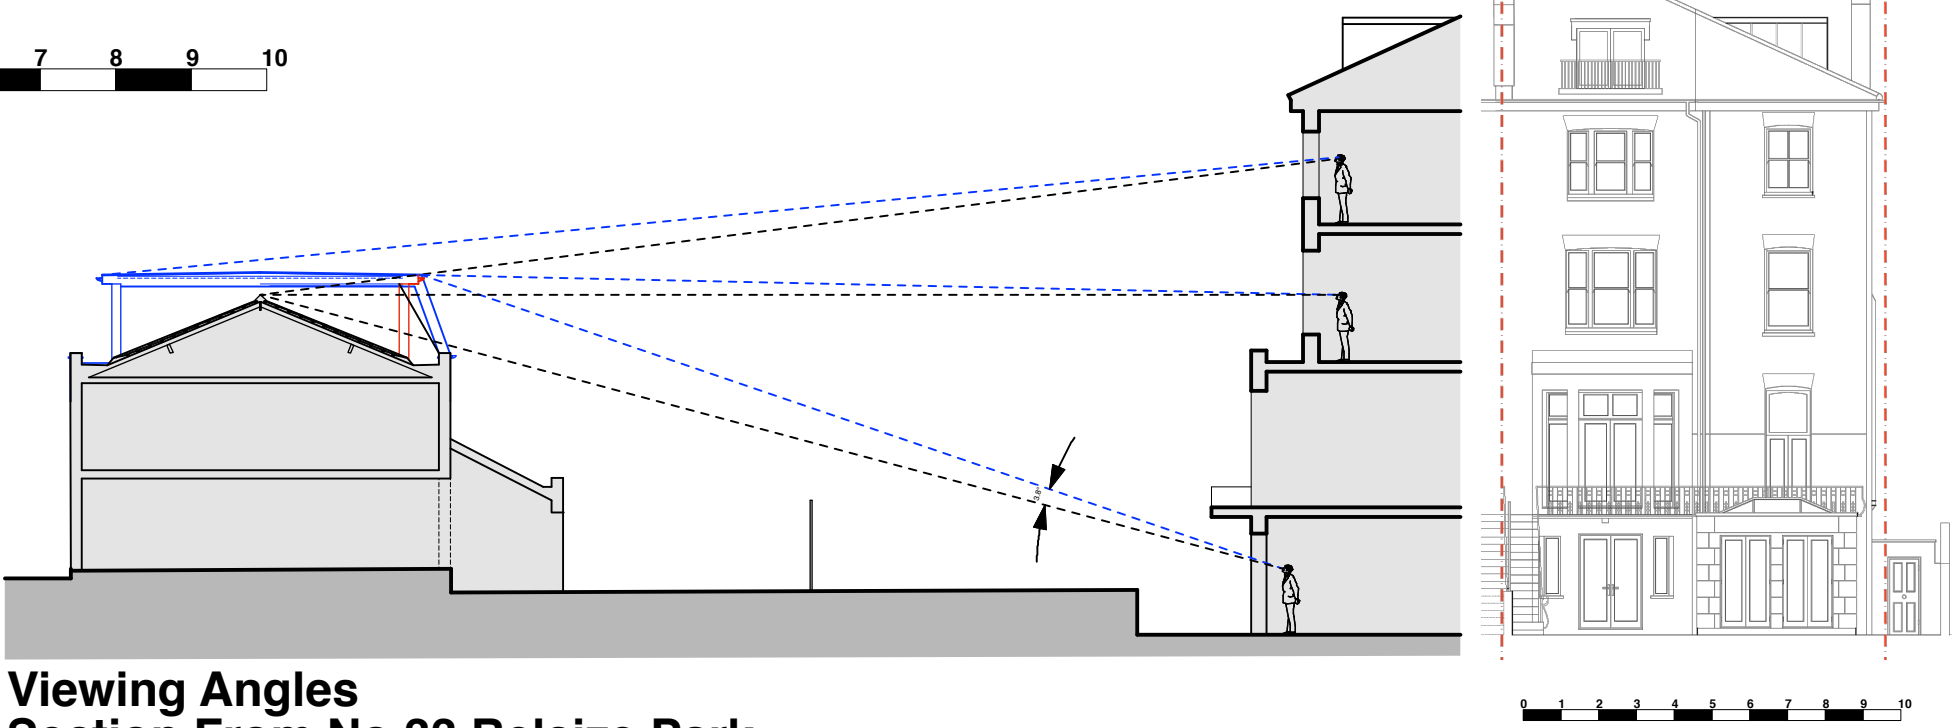

Viewing Angles
Section From No 33 Belsize Park

Rev C: AC units added, material notes added and amended: 31st May 2024

JACKSON
ARCHITECTS LTD

PROJECT: Mr & Mrs M Jampel
69 Belsize Lane
London

PROJECT NO.

1064

DRAWING TITLE: Survey & Proposed Plans
& Elevations

SCALE

1:100

DRAWING NO. REVISION DATE

001 (D) April 2024

Jason Jackson, ARB, BA (Hons) Arch Dip (Arch) Dip (Urban Design)
Taunton: 01823 257019 Cheltenham: 01242 242644 Mobile: 07973 217620
e-mail: info@jacksonarchitects.co.uk
www.jacksonarchitects.co.uk