



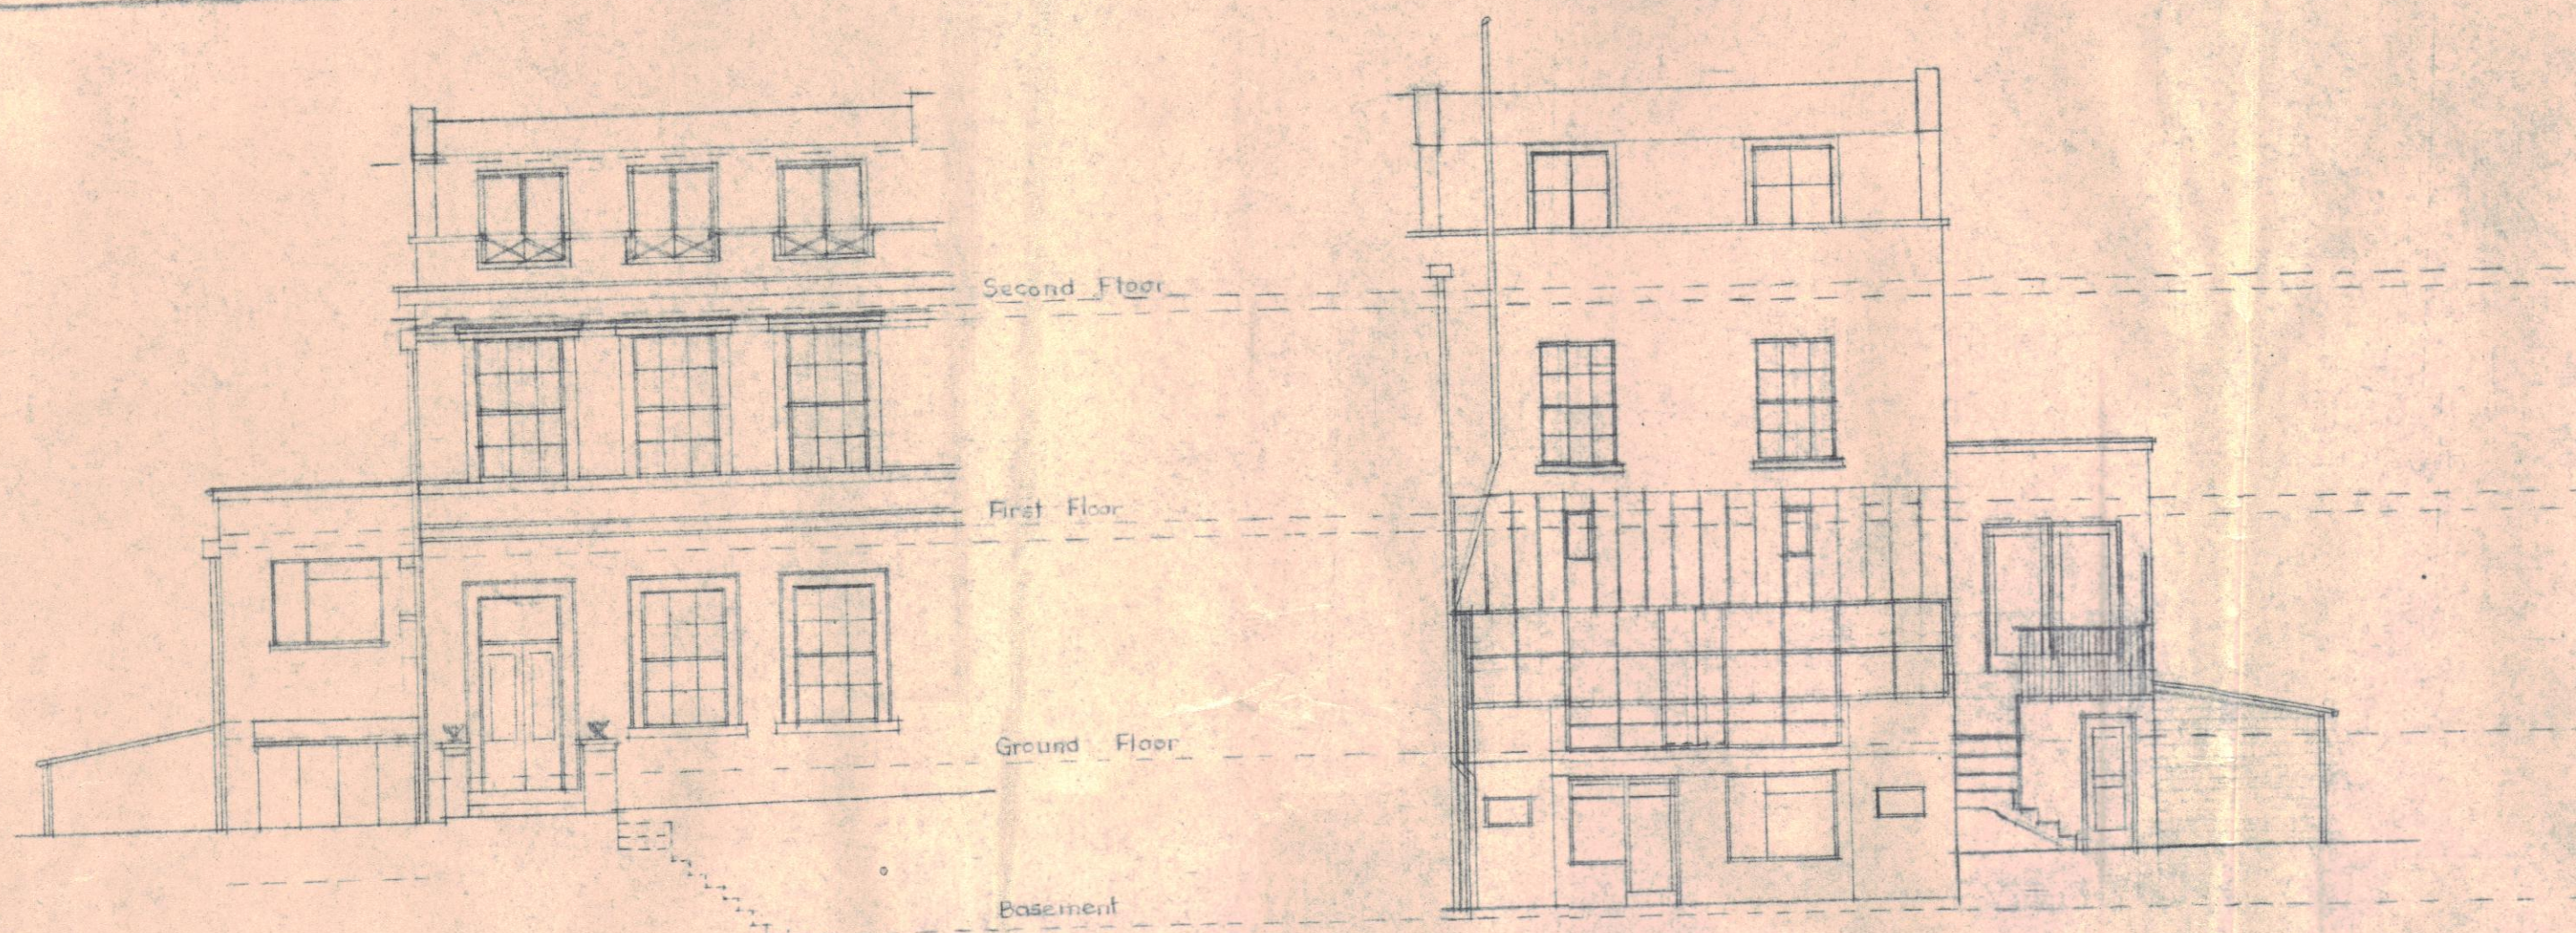


WEST ELEVATION


EAST ELEVATION

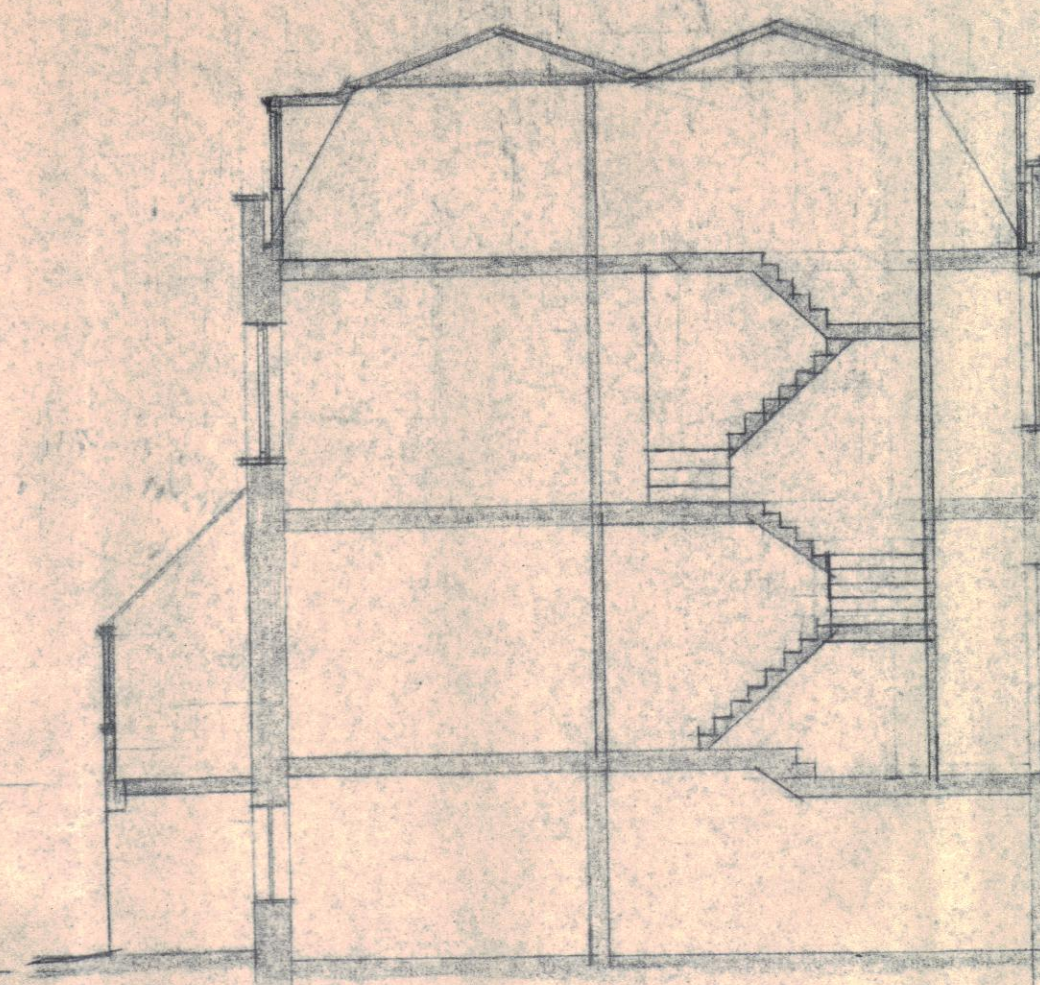


SECTION A-A

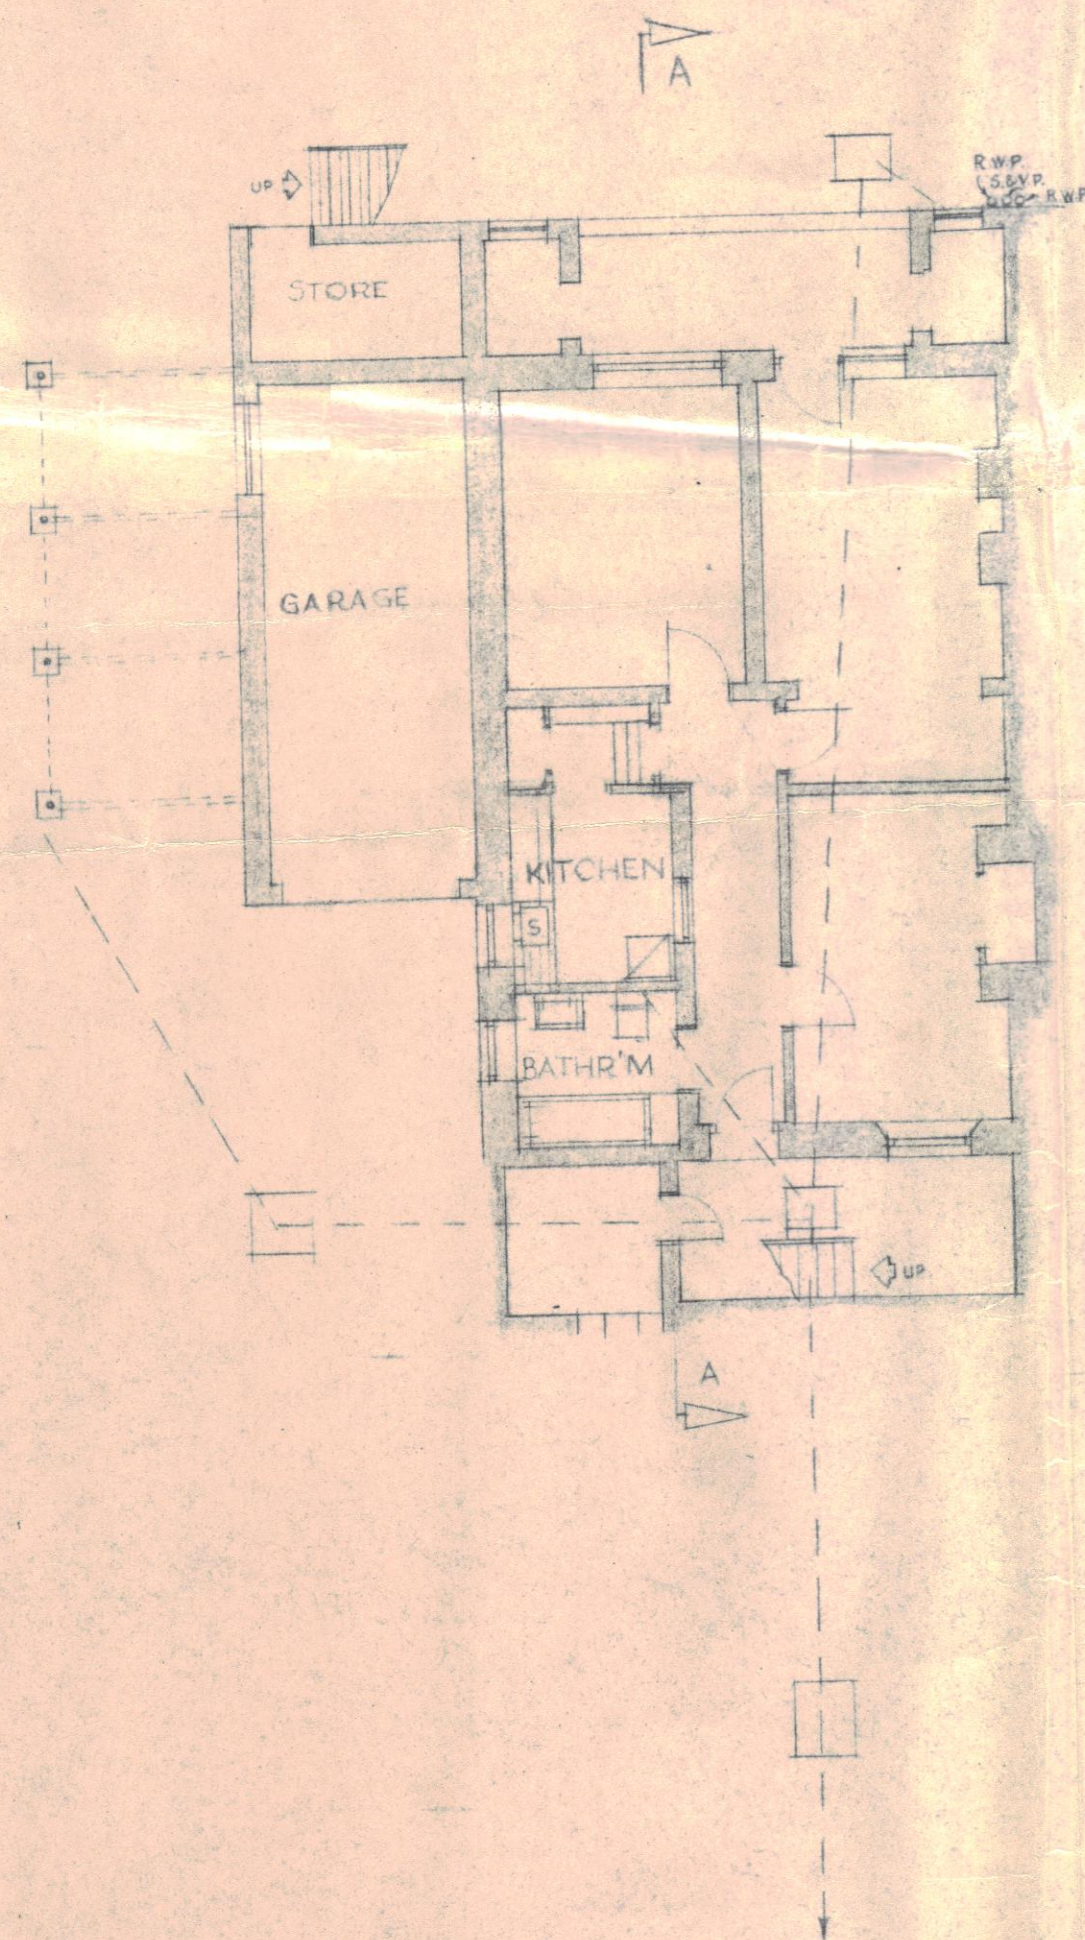


BASEMENT PLAN

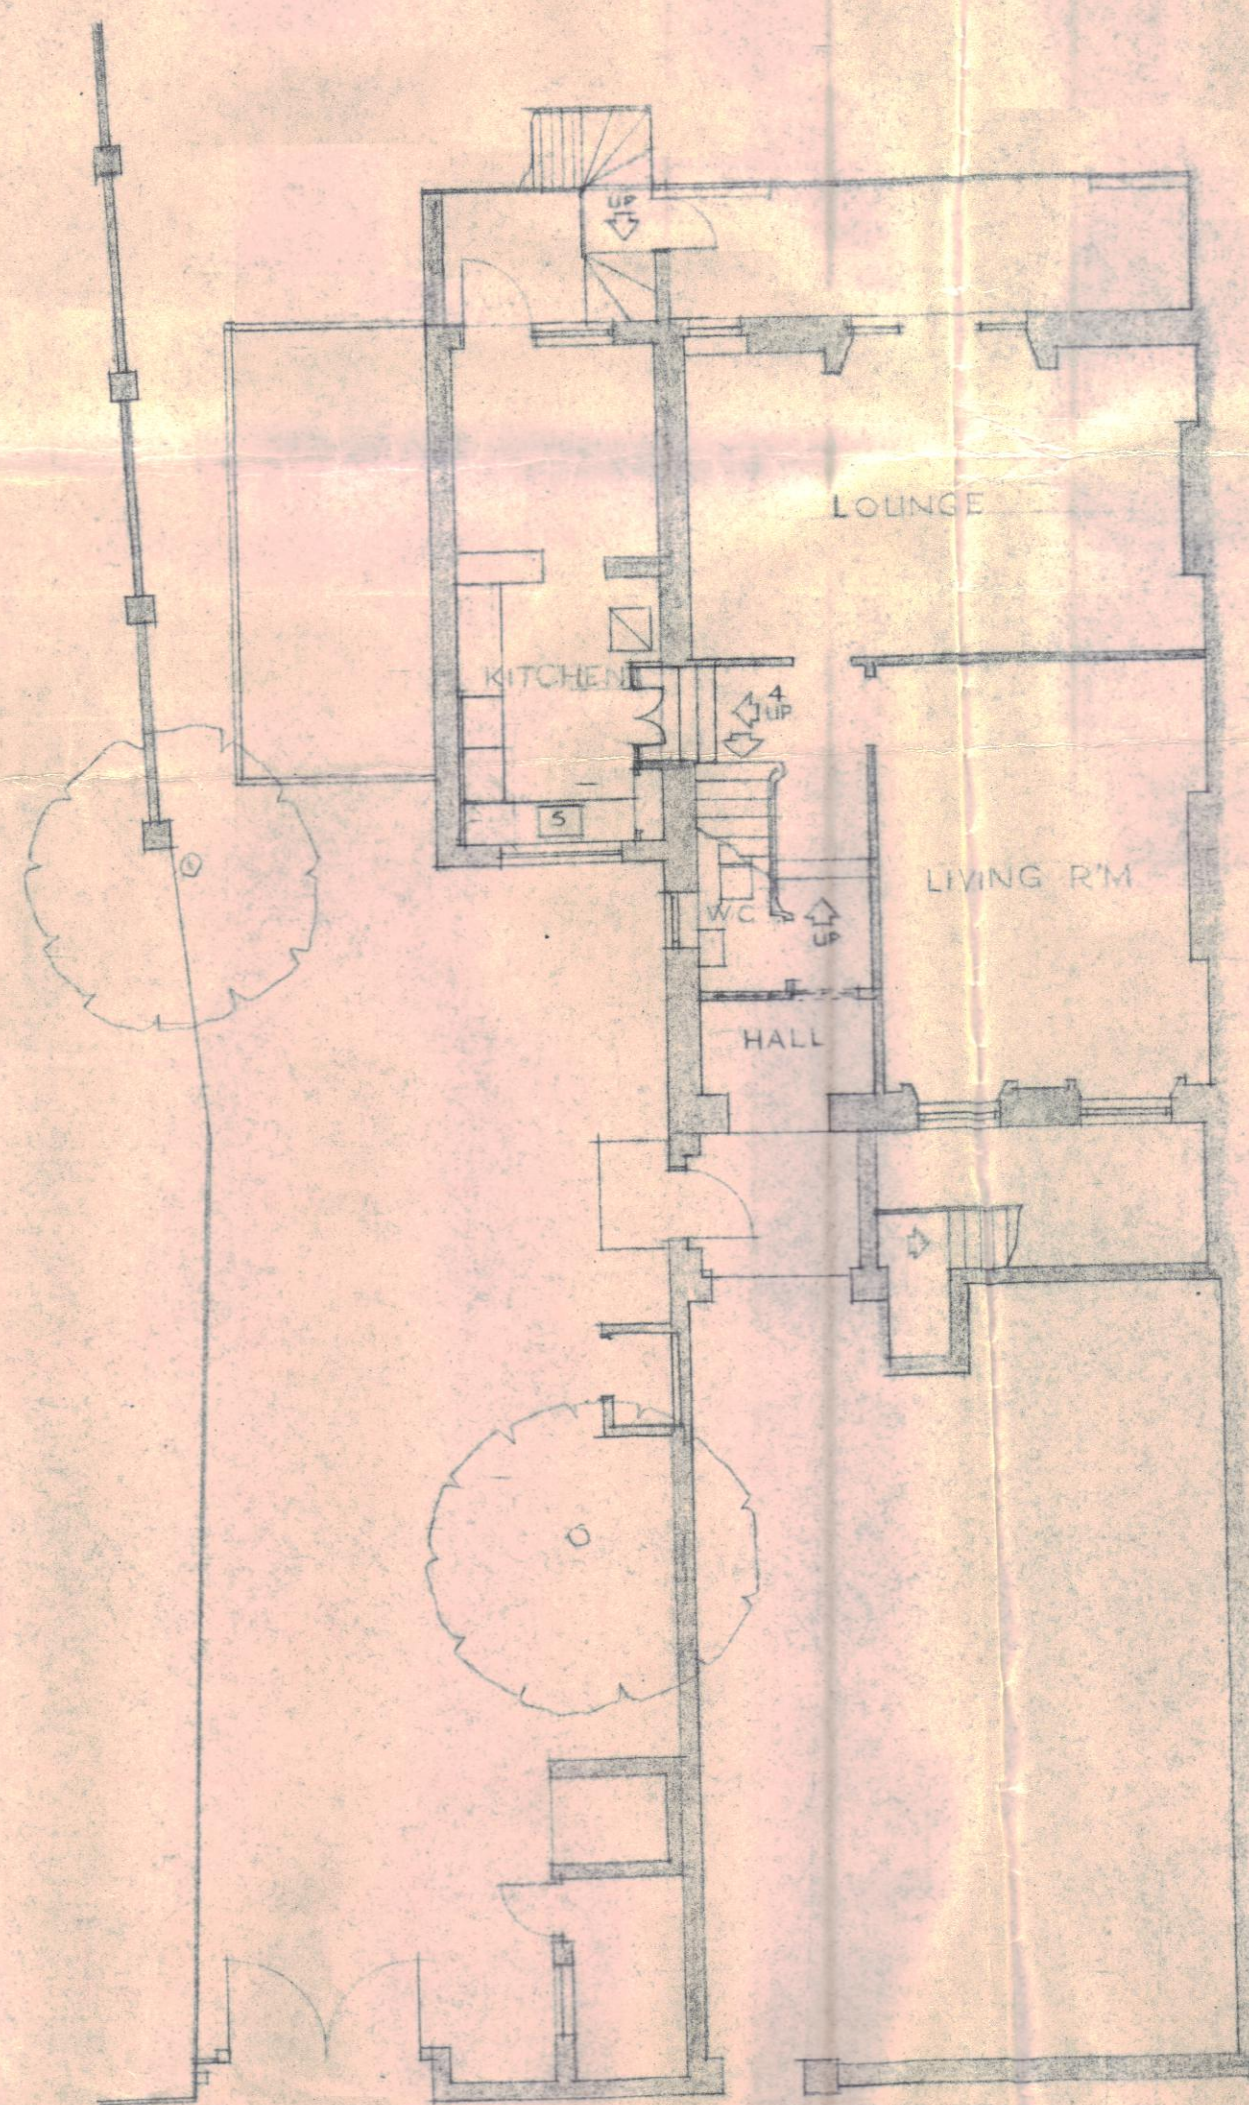

GROUND FLOOR PLAN

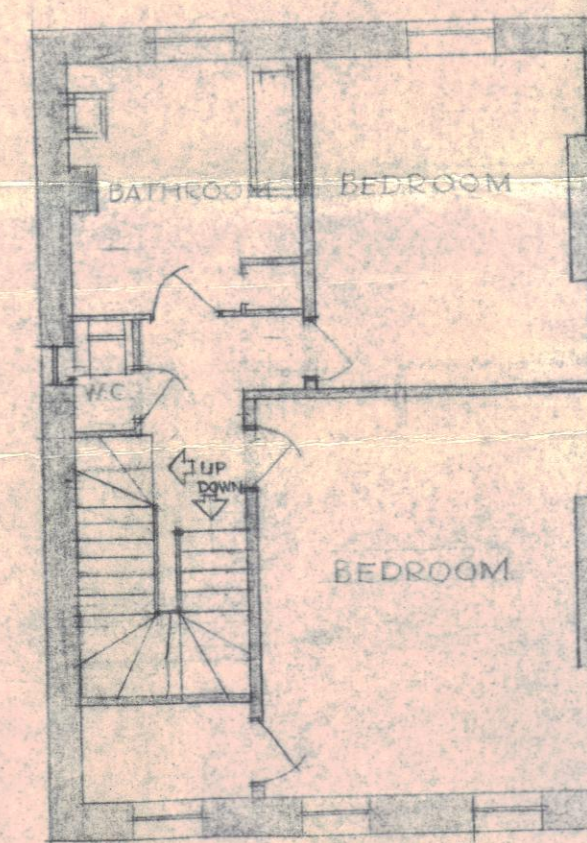

FIRST FLOOR PLAN

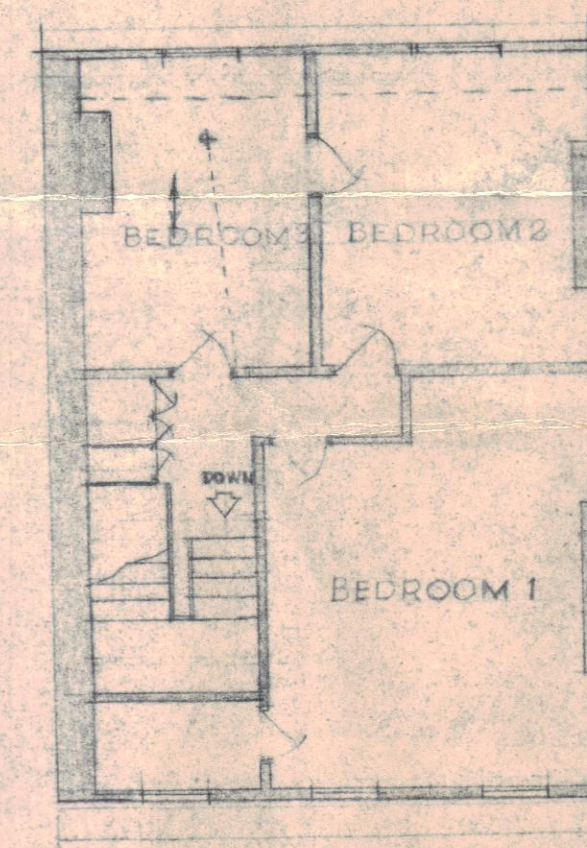

SECOND FLOOR PLAN


DR. ELIZABETH
MRS. C. G. DENNY'S
No 38, BELSIZE GROVE, HAMPSTEAD, N. W. 3.

PLANS AS EXISTING.

Drawing No. 5354/1
Scale: 8 feet = 1 inch
Date: 13th February, 1957

John E. M. Macgregor & Partners,
Chartered Architects,
53 Gt. Ormond St., London, W.C.1.




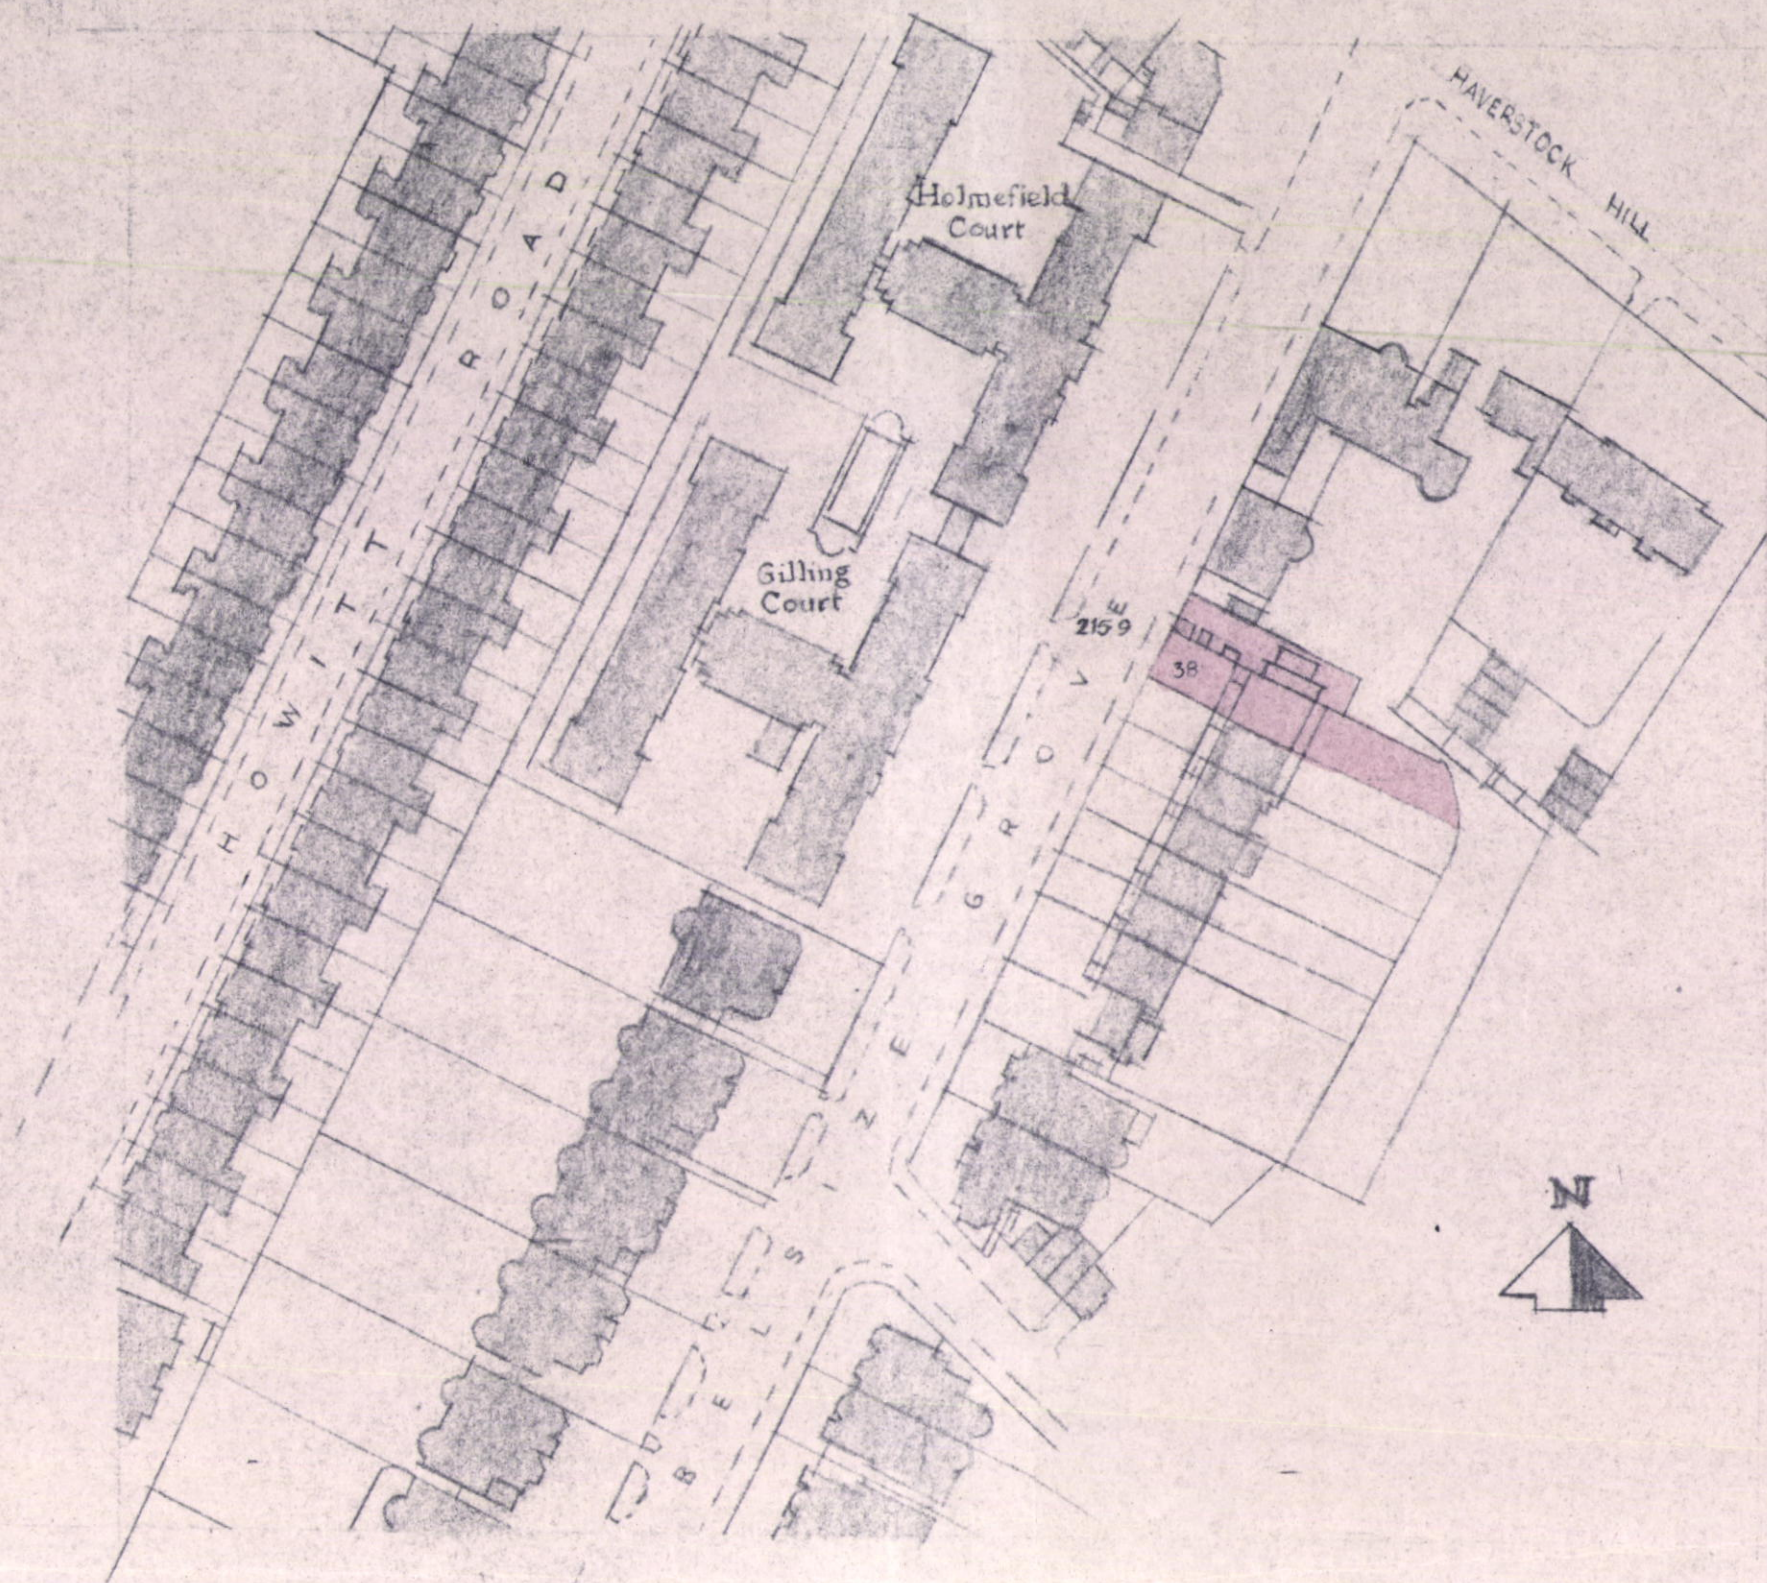


ARCHITECT L.O.O.	
No.	23121
19 MAR 1957	
REF. TO	ACK'D.

38 BELSIZE GROVE, HAMPSTEAD, N.W.3.
- BLOCK PLAN -



Drawing No : 535A/3 John E.M. Macgregor & Partners
Scale : 88 feet = 1 inch. Chartered Architects,
Date : 11th March, 1956 53 Gt. Ormond St, London, W.C1.

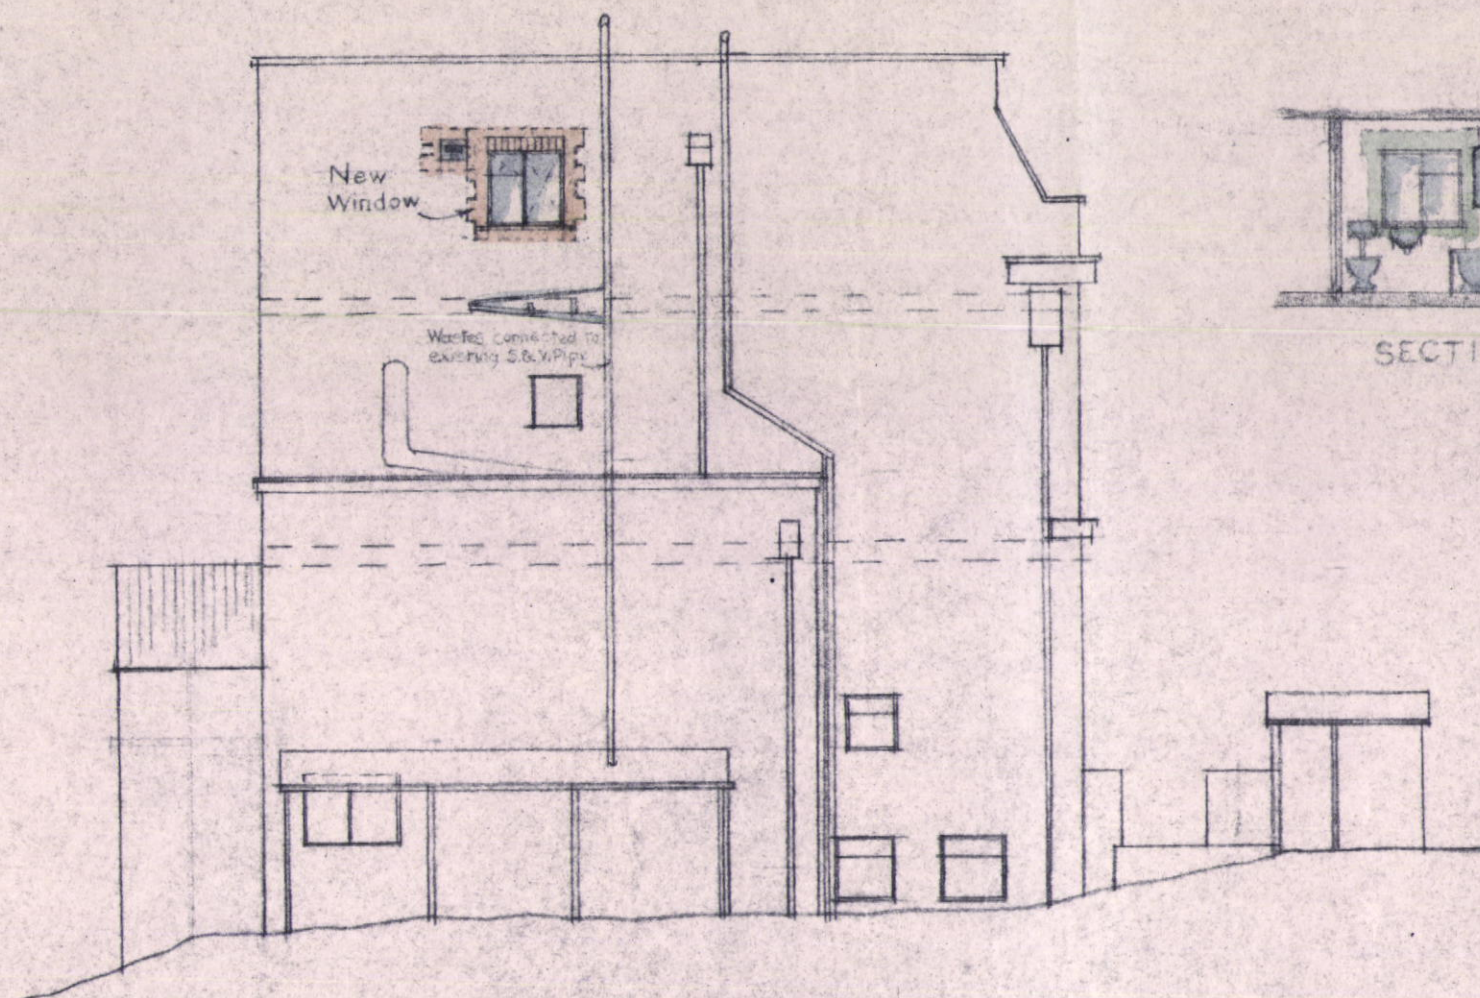

NORTH ELEVATION

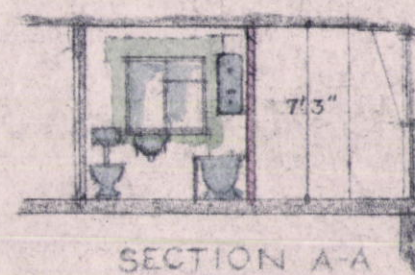

SECTION A-A

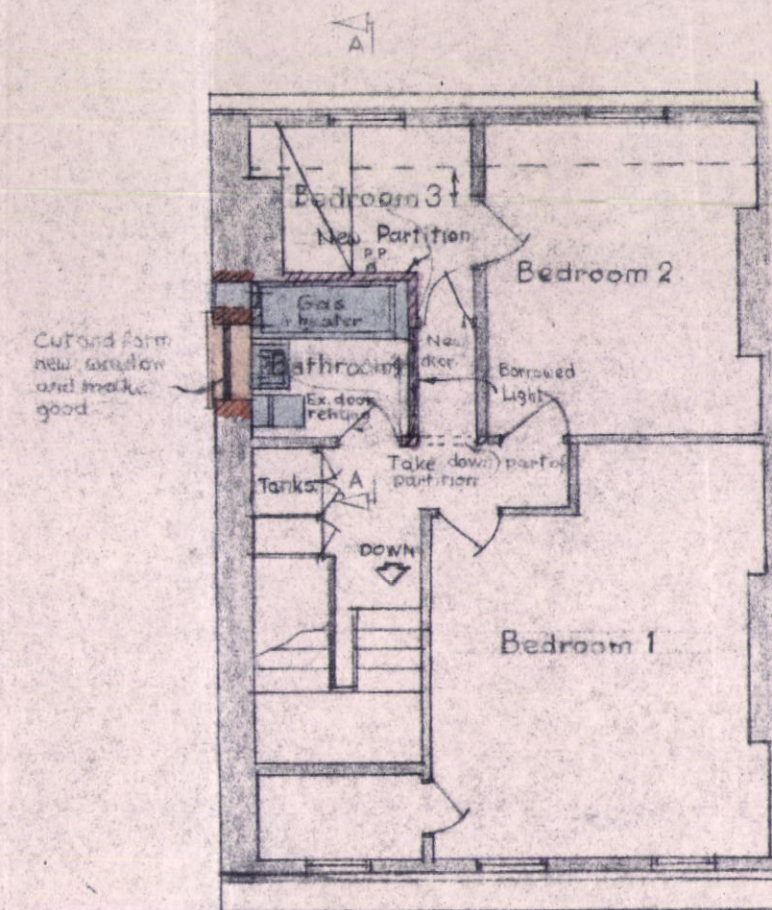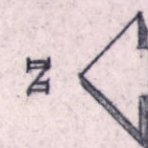

SECOND FLOOR PLAN

ARCHITECT	
No.	23121
19 MAR 1957	
REF. TO	ACK'D.

DR. ELIZABETH
~~MRS. C. G. DENNYS,~~
 38 BELSIZE GROVE, HAMPSTEAD, N.W.3.

PROPOSED NEW BATHROOM.

Drawing No : 535A/2.
 Scale : 8 feet = 1 inch.
 Date : 11TH MARCH, 1957.
 John E M Macgregor & Partners
 Chartered Architects,
 53 Gt. Ormond St., LONDON, W.C1.